

NORTHWEST PIPELINE CORPORATION

PRODUCTION & DRILLING
P.O. BOX 90
FARMINGTON, NEW MEXICO 87499

4320-PD-124-88

November 11, 1988

NMOCC

Attn: Bill LeMay
310 Old Santa Fe Trail
Room #206
Santa Fe, NM 87503

Re: Unorthodox Location - Rosa Unit #231


Dear Mr. LeMay:

Northwest Pipeline requests permission to drill a Fruitland well on an unorthodox location due to the original survey of Sec. 31, T31N, R5W. The W/2 of Sec. 31 is approximately 1205' wide making it impossible to maintain the 790' offsets required in the new Fruitland Pool Rules.

Northwest Pipeline is the only operator in the Rosa Unit thus no notification of offset operators is being done.

Attached is a plat and topo map.

Sincerely,

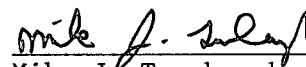
Mike J. Turnbaugh
Sr. Engineer

MJT/ch
attch

Who off-sets to south and west of unit boundary
- Needs USP not valid for Rule 6

WELL LOCATION AND ACREAGE DEDICATION PLAT

Supercedes C-128
Effective 1-1-65

All distances must be from the outer boundaries of the Section.


Operator Northwest Pipeline Corporation			Lease Rosa Unit		Well No. 231
Unit Letter N	Section 31	Township 31 North	Range 5 West	County Rio Arriba	
Actual Footage Location of Well: 1275 feet from the South line and 730 feet from the West line					
Ground Level Elev. 5543	Producing Formation Fruitland		Pool Basin Fruitland Pool		Dedicated Acreage: 232.99 Acres

1. Outline the acreage dedicated to the subject well by colored pencil or hachure marks on the plat below.
2. If more than one lease is dedicated to the well, outline each and identify the ownership thereof (both as to working interest and royalty).
3. If more than one lease of different ownership is dedicated to the well, have the interests of all owners been consolidated by communitization, unitization, force-pooling, etc?

☒ Yes ☐ No If answer is "yes," type of consolidation unitization

If answer is "no," list the owners and tract descriptions which have actually been consolidated. (Use reverse side of this form if necessary.)

No allowable will be assigned to the well until all interests have been consolidated (by communitization, unitization, forced-pooling, or otherwise) or until a non-standard unit, eliminating such interests, has been approved by the Commission.

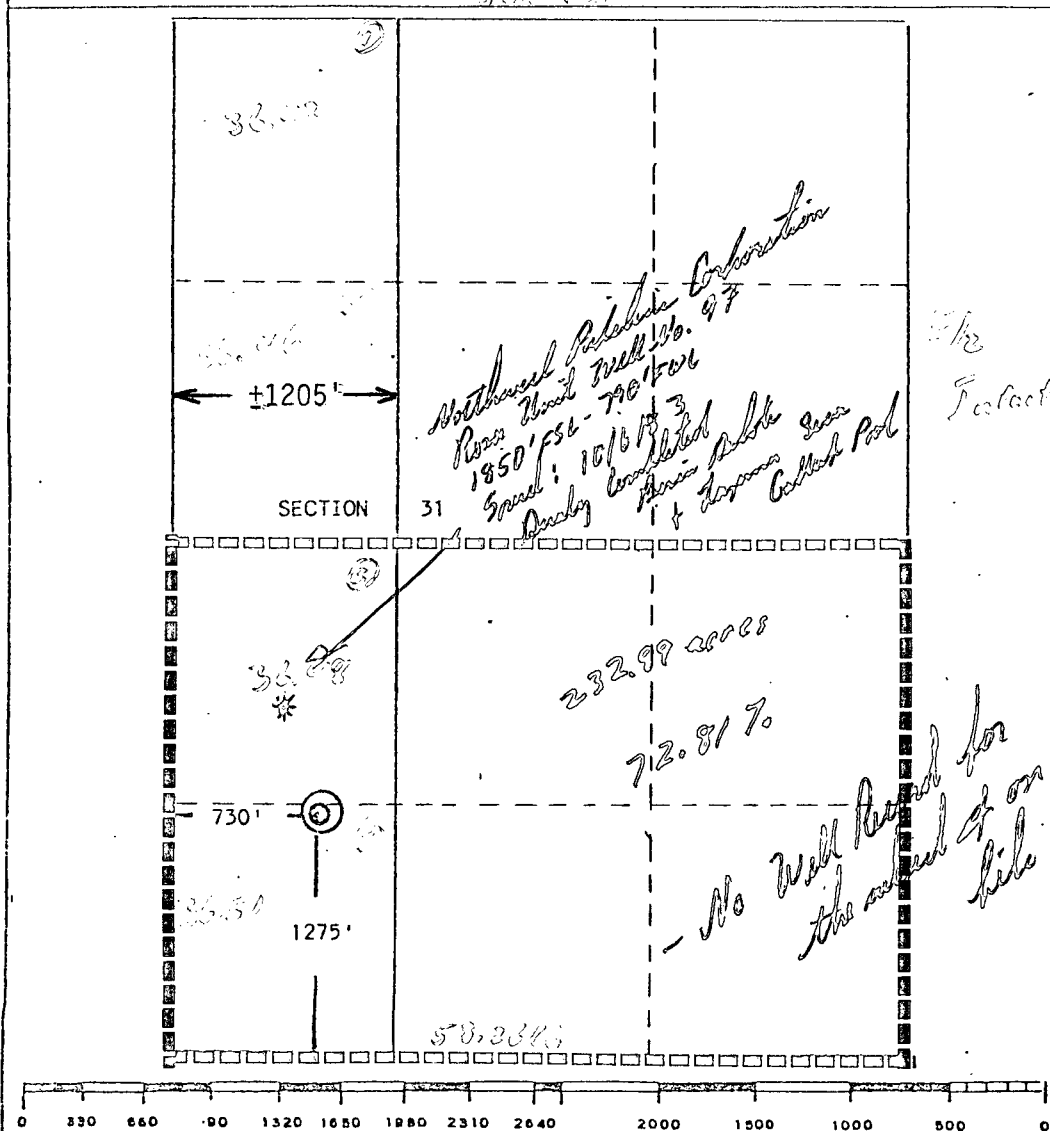

CERTIFICATION

I hereby certify that the information contained herein is true and complete to the best of my knowledge and belief.

Mike Turnbaugh

Name

Mike Turnbaugh

Position

Senior Engineer

Company

Northwest Pipeline Corp.

Date

10-21-88

I hereby certify that the location shown on this plat was plotted from field notes of actual survey made by me or under my supervision, and that the same is true and correct to the best of my knowledge and belief.

Date Surveyed

September 20, 1988

Registered Professional Engineer
and/or Land Surveyor


Edgar L. Risenhoover
Certificate No. 5979

Edgar L. Risenhoover L.S.

4557 IV NE
(BANCOS MESA)

4557 IV NE
(BANCOS MESA)

4557 IV NE
(BANCOS MESA)

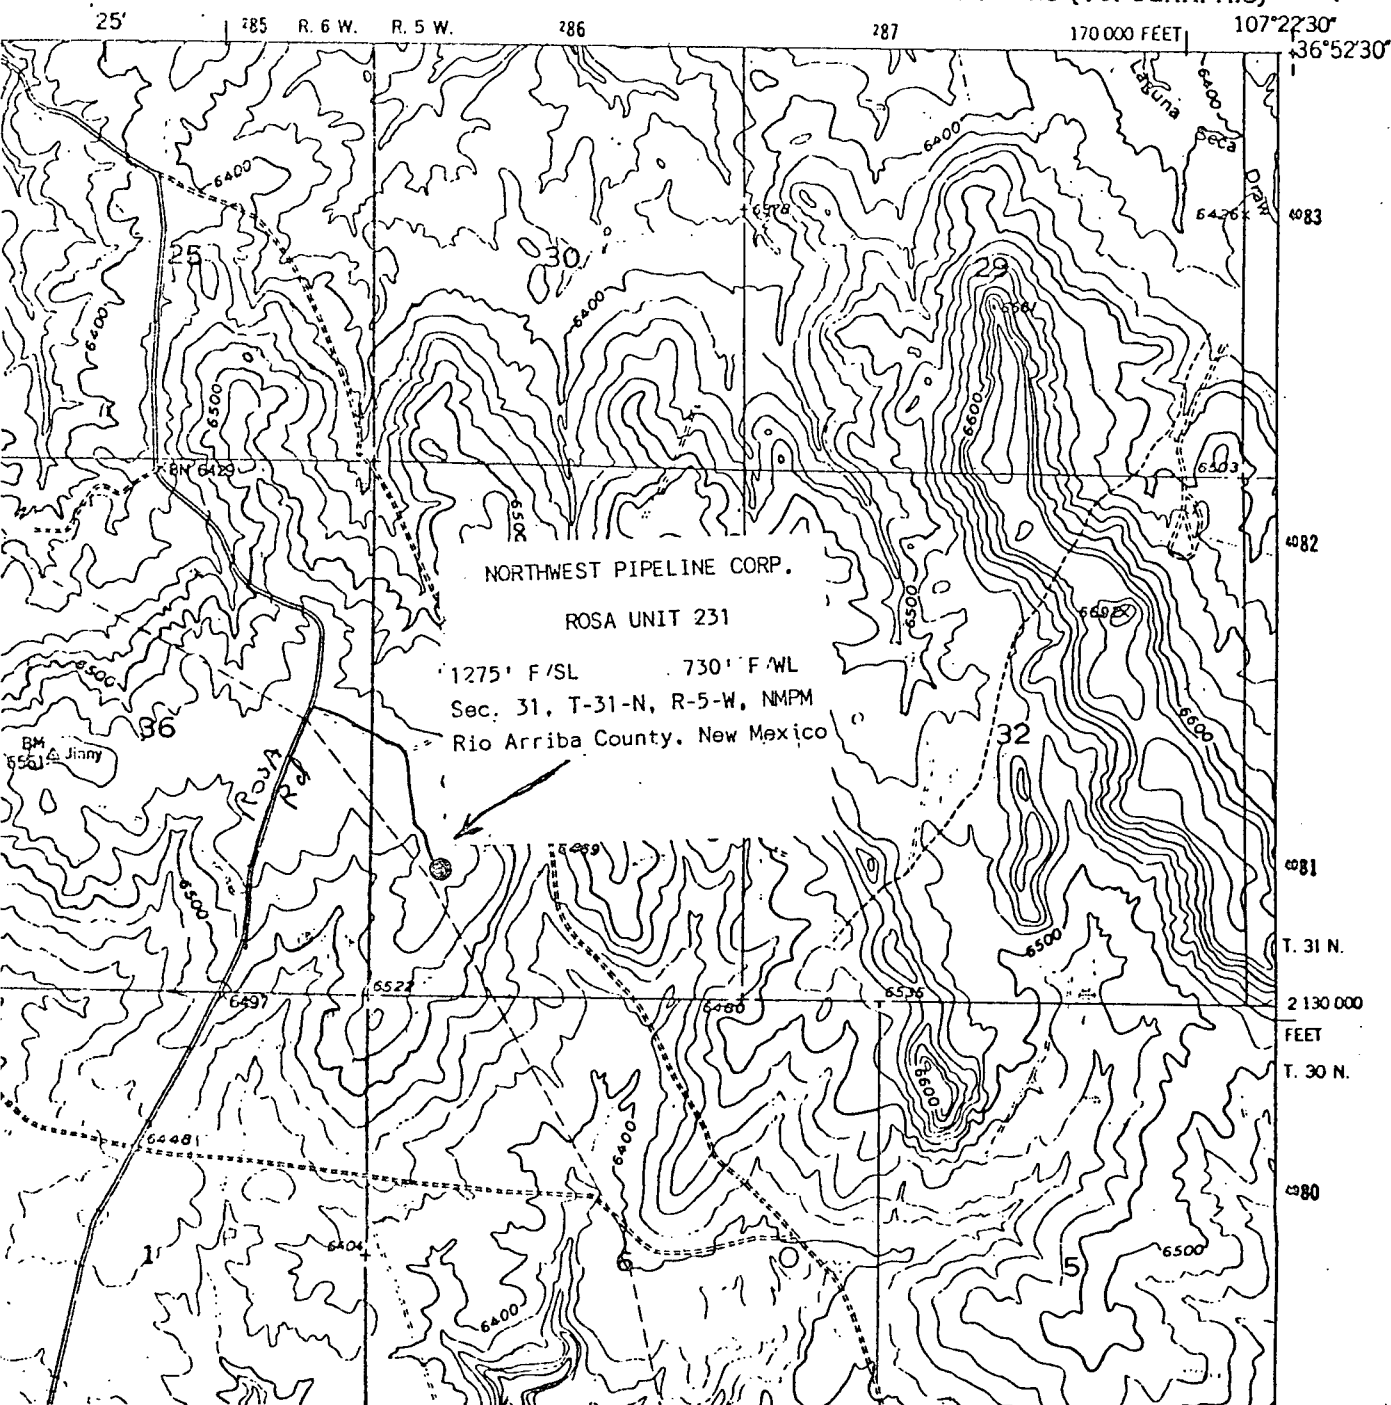


ROSA

RID ARRIJA & SAN JUAN COUNTIES
NEW MEXICO

SEC. No. 5B7

EFFECTIVE 6-24-48

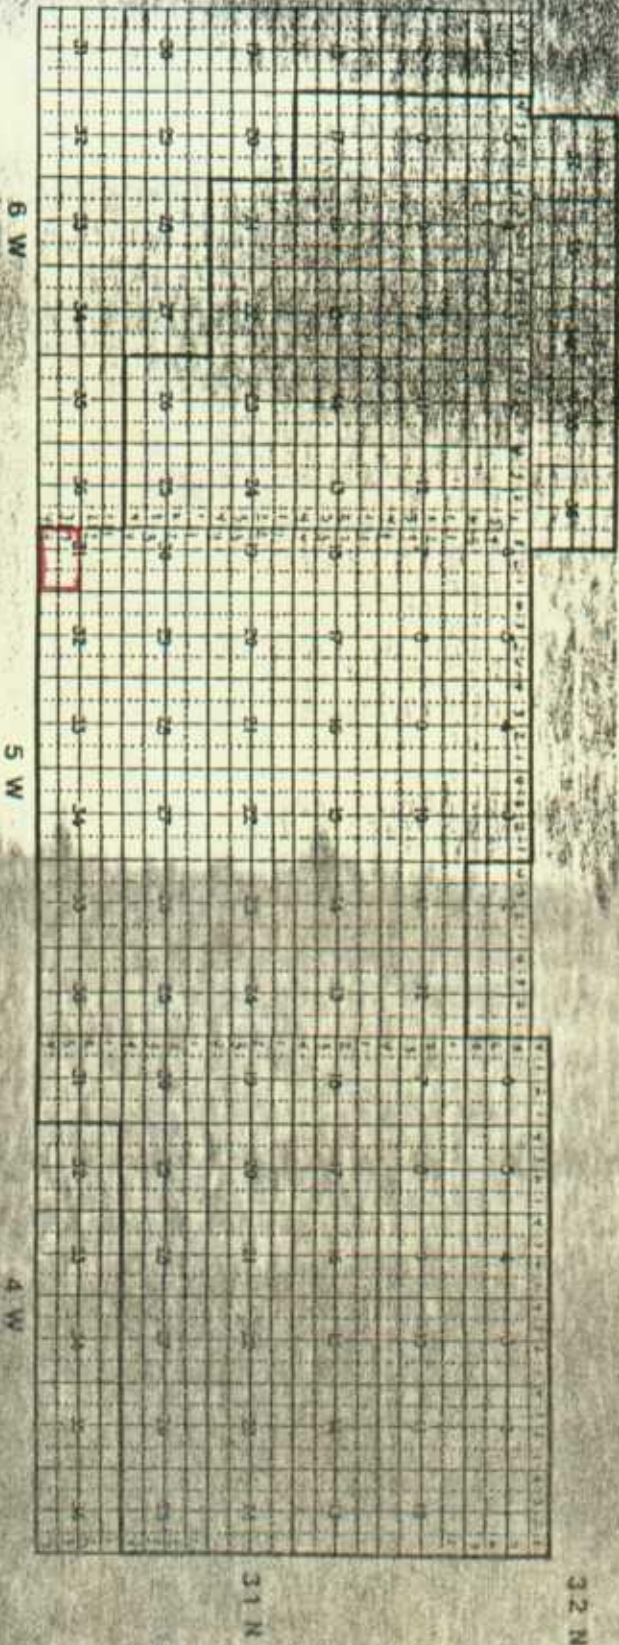

11.87




gulram, inc.

petroleum engineering and government regulatory consultants

Case File #133

DAKOTA-ROSA UNIT

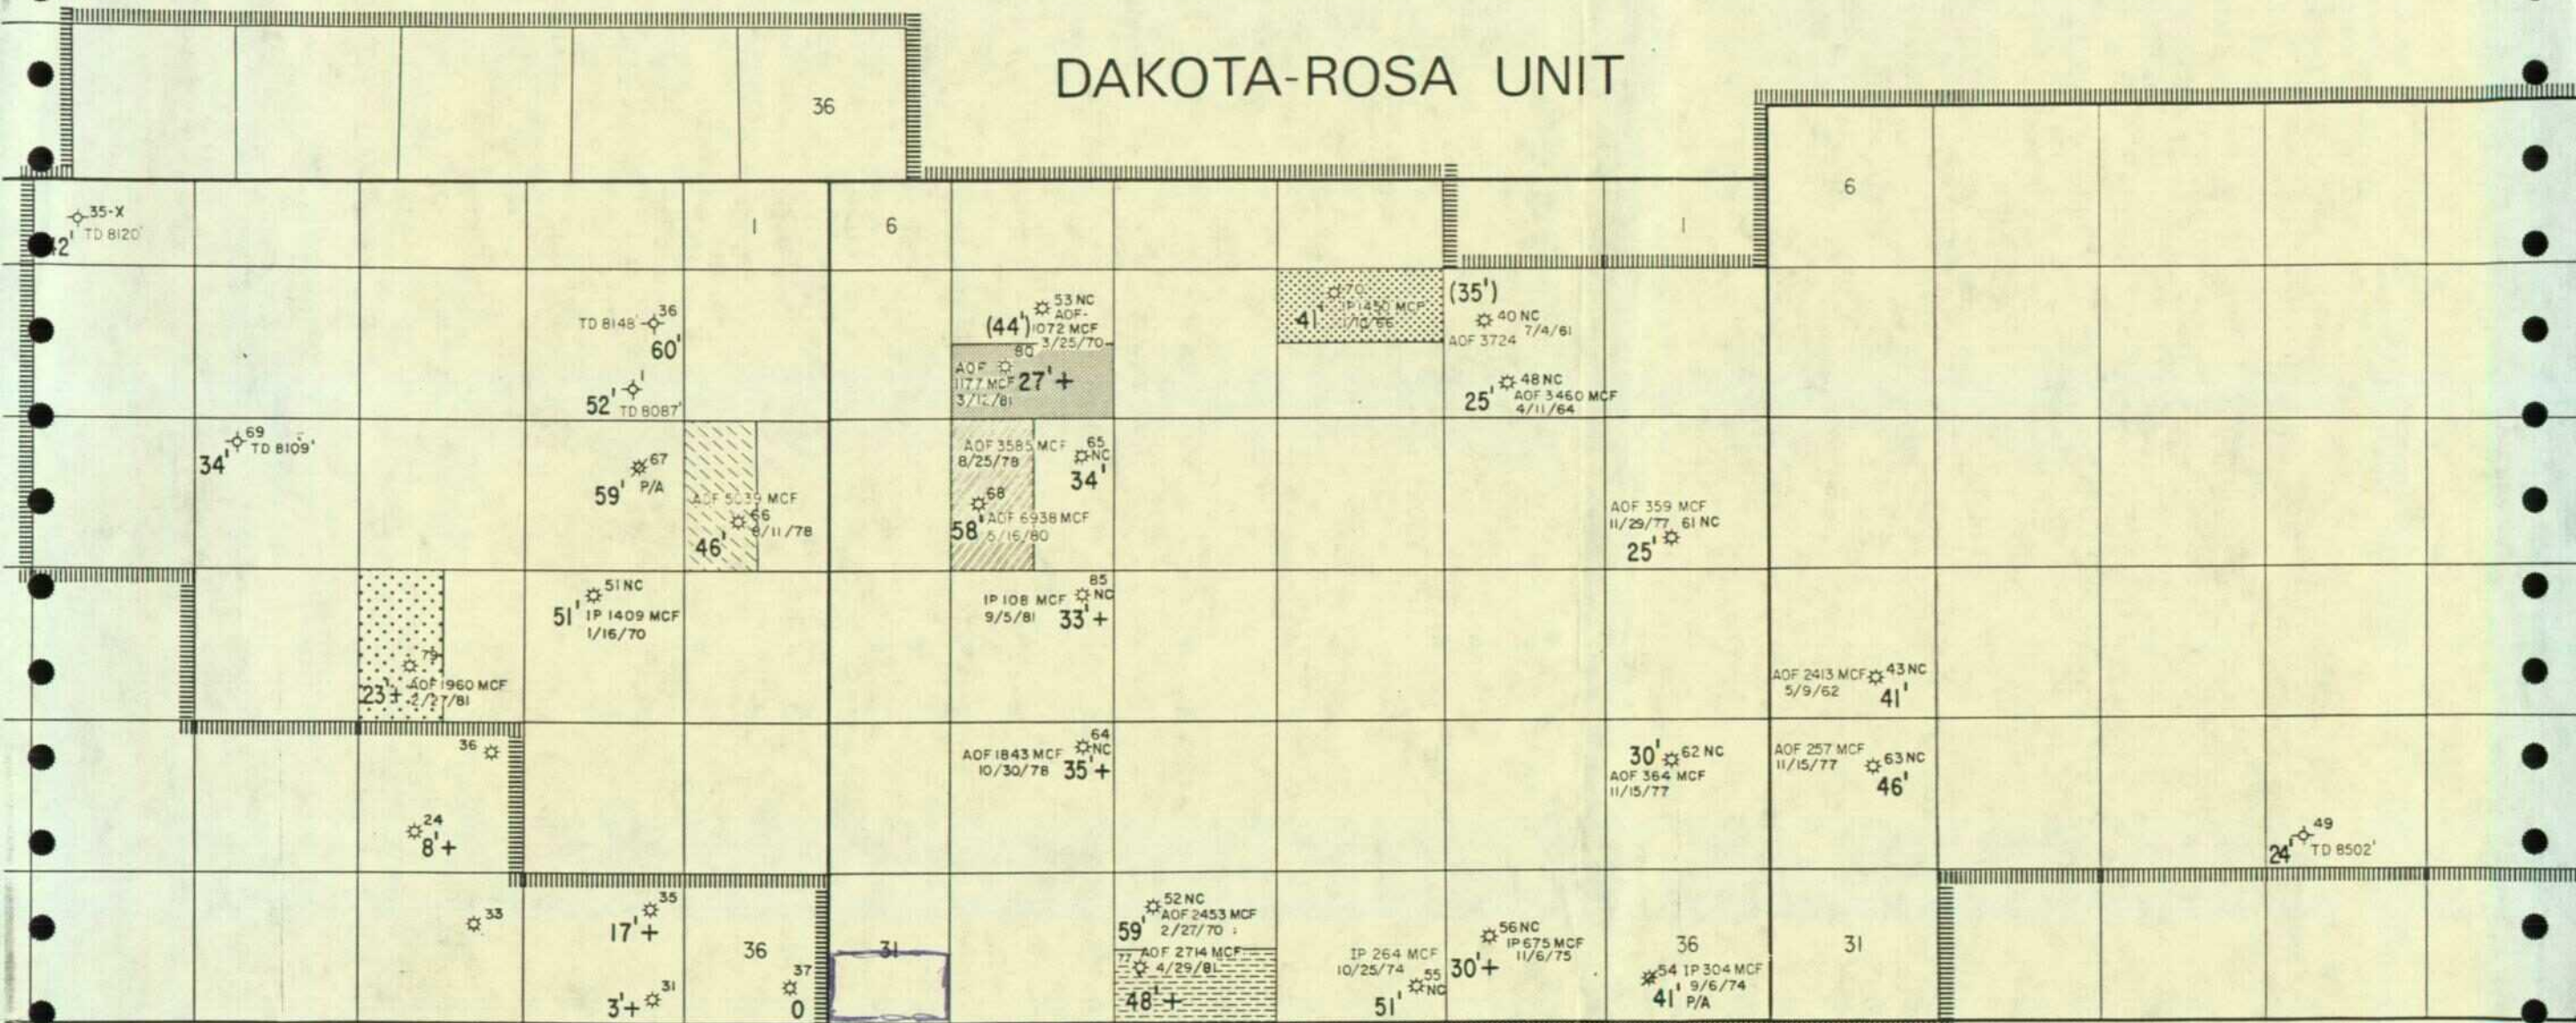

R 6 W

R 5 W

R 4 W

- Initial Dakota Participating Area Effective 1-10-66
- First Expansion of the Dakota Participating Area; Effective Date 9-1-78
- Second Expansion of the Dakota Participating Area; Effective Date 6-1-80
- Third Expansion of the Dakota Participating Area; Effective Date 3-1-81
- Fourth Expansion of the Dakota Participating Area; Effective Date 4-1-81
- Fifth Expansion of the Dakota Participating Area; Effective Date 5-1-81

Commercial Production
Formation Wells
and Abandoned

0 2 4

NC

D


SAN JUAN

GROSS

M

(44')

Compiled: K.C. Bowman
Drafting: M.B. Jers

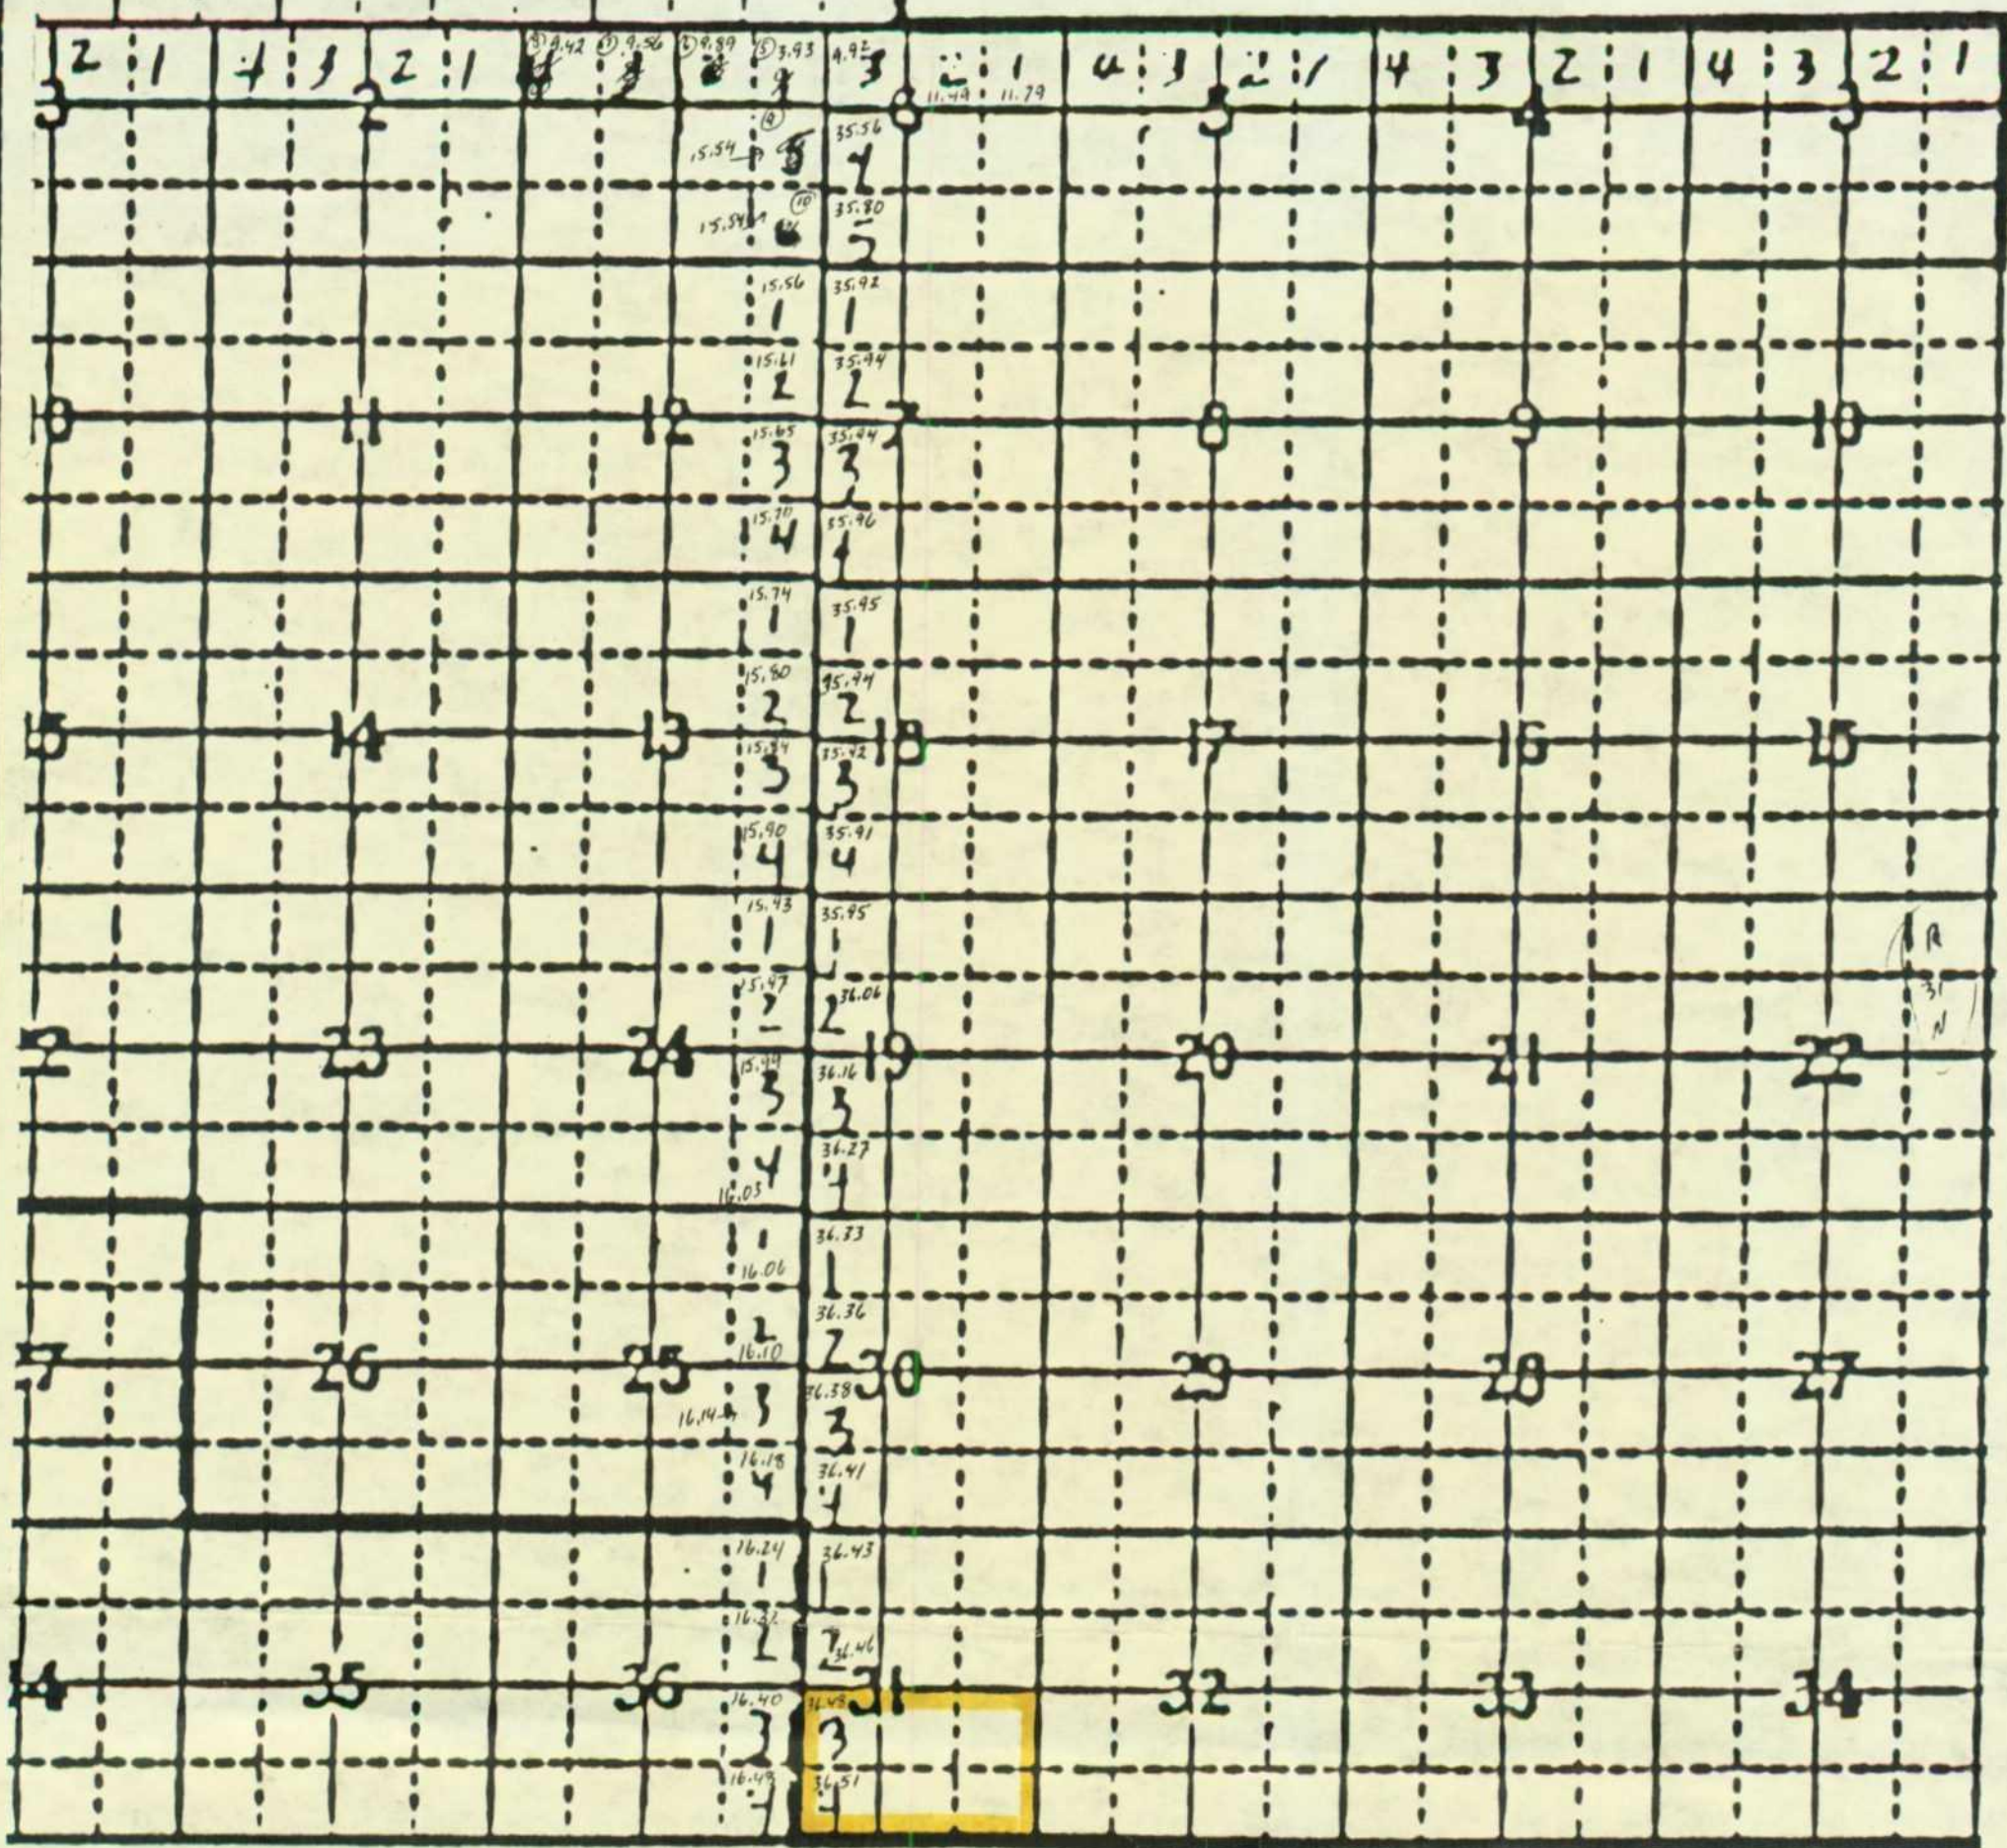


T6W

T5W

5 W

160.00
36.48
36.51
232.99

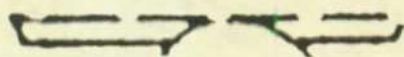



STATE OF NEW MEXICO
ENERGY AND MINERALS DEPARTMENT

OIL CONSERVATION DIVISION
AZTEC DISTRICT OFFICE

1000 THE HIAZOS ROAD
AZTEC, NEW MEXICO 87410
(505) 334-6178

OIL CONSERVATION DIVISION
BOX 2088
SANTA FE, NEW MEXICO 87501

DATE 11-23-88

RE: Proposed MC _____
Proposed DIIC _____
Proposed NSL X _____
Proposed SWD _____
Proposed WFX _____
Proposed PMX _____

NSIP X

Gentlemen:

I have examined the application dated 11-17-88

for the NORTHWEST PIPELINE ROSA UNIT #231 N-31-31N-SW
Operator Lease and Well No. Unit, S-T-R

and my recommendations are as follows:

APPROVE

Yours truly,

E. Busch