

DISTRICT I
P.O. Box 1980, Hobbs, NM 88240

DISTRICT II
P.O. Drawer DD, Artesia, NM 88210

DISTRICT III
1000 Rio Brazos Rd., Aztec, NM 87410

OIL CONSERVATION DIVISION
P.O. Box 2088
Santa Fe, New Mexico 87504-2088

WELL API NO.	30-021-20126
5. Indicate Type of Lease	STATE ☒ FEE ☐
6. State Oil & Gas Lease No.	

SUNDRY NOTICES AND REPORTS ON WELLS
(DO NOT USE THIS FORM FOR PROPOSALS TO DRILL OR TO DEEPEN OR PLUG BACK TO A DIFFERENT RESERVOIR. USE 'APPLICATION FOR PERMIT' (FORM C-101) FOR SUCH PROPOSALS.)

1. Type of Well:
OIL WELL ☐ GAS WELL ☐ OTHER CO2 Supply

2. Name of Operator
OXY USA Inc.

3. Address of Operator
P.O. Box 50250 Midland, TX. 79710

4. Well Location
Unit Letter F : 1980 Feet From The North Line and 1980 Feet From The West Line
Section 36 Township 19N Range 29E NMPM Harding County

10. Elevation (Show whether DF, RKB, RT, GR, etc.)
4521'

11. Check Appropriate Box to Indicate Nature of Notice, Report, or Other Data

NOTICE OF INTENTION TO:

SUBSEQUENT REPORT OF:

PERFORM REMEDIAL WORK ☐ PLUG AND ABANDON ☐
TEMPORARILY ABANDON ☐ CHANGE PLANS ☐
PULL OR ALTER CASING ☐
OTHER: ☐

REMEDIAL WORK ☐ ALTERING CASING ☐
COMMENCE DRILLING OPNS. ☐ PLUG AND ABANDONMENT ☐
CASING TEST AND CEMENT JOB ☐
OTHER: Yearly Bradenhead Test (SI Well) ☒

12. Describe Proposed or Completed Operations (Clearly state all pertinent details, and give pertinent dates, including estimated date of starting any proposed work) SEE RULE 1103.

WBDCDGU #3 - TD-2225' PBTD-2175' PERFS-2001-2054'				
YEAR	DATE	TBG PSI	CSG PSI	BLEED DOWN TIME
1990	11/27	500	0	
1991	10/23	540	0	
1992				
1993				
1994				
1995				
1996				
1997				
1998				
1999				
2000				

I hereby certify that the information above is true and complete to the best of my knowledge and belief.

SIGNATURE David Stewart TITLE Production Accountant DATE 11/26/91
~~XXXXXXXXXX~~ David Stewart) TELEPHONE NO. 915-685-5600

TYPE OR PRINT NAME

(This space for State Use)

APPROVED BY [Signature] TITLE DISTRICT SUPERVISOR DATE 12-9-91

CONDITIONS OF APPROVAL, IF ANY:

AUTHORIZATION FOR MAINTENANCE IN SHUT-IN OR
TEMPORARY ABANDONMENT STATUS EXPIRES 10-23-92

WEST BRAVO DOME CARBON DIOXIDE UNIT #3
1980' FNL & 1980' FNL SEC 36 T19N R29E

ELEVATION: KB: 4531'
GL: 4521'


8 5/8" SURFACE CASING @ 600'
CMTD W/ 500 SX CMT. CIRC.

1 - 2 3/8" SN 1.10
1 - 2 3/8" X 5 1/2" GUIS UNI VI 8.00
61 - JTS 2 3/8" 4.7# J55 TBG 1917.46

TOTAL 1924.56
KB 10.00

SET AT 1934.56

	SURFACE	PRODUCTION	TUBING
SIZE	8 5/8"	5 1/2"	2 3/8"
WEIGHT	24 #	14 #	4.7 #
GRADE	K-55	K-55	J-55
THREAD	STC	STC	6rd EUE
DEPTH	610'	2225'	1935'

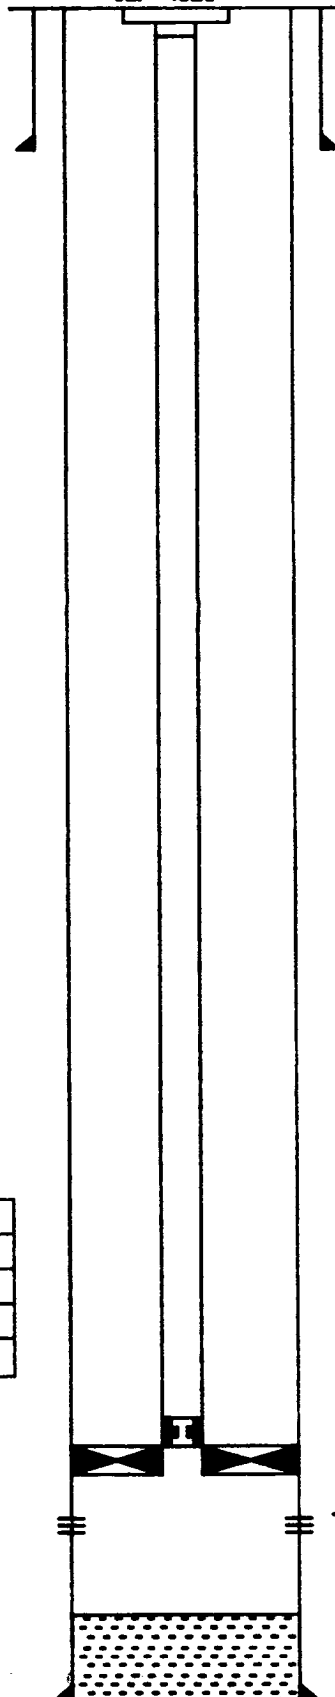

5 1/2" PACKER @ 1935'

TUBG PERFS (2001' - 2054')

PREP'D BY: JOE M. FLEMING
DATE : MAY 14, 1991

PSTD @ 2175'
5 1/2" CS @ 2225' CMTD W/ 650 SX
TD @ 2225' CMT CIRC