

Submit 3 Copies
to Appropriate
District Office

State of New Mexico
Energy, Minerals and Natural Resources Department

Form C-103
Revised 1-1-89

DISTRICT I
P.O. Box 1980, Hobbs, NM 88240

DISTRICT II
P.O. Drawer DD, Artesia, NM 88210

DISTRICT III
1000 Rio Brazos Rd., Aztec, NM 87410

OIL CONSERVATION DIVISION
P.O. Box 2088
Santa Fe, New Mexico 87504-2088

WELL API NO.	30-021-20126
5. Indicate Type of Lease	STATE ☒ FEE ☐
6. State Oil & Gas Lease No.	
7. Lease Name or Unit Agreement Name	West Bravo Dome CDG Unit
8. Well No.	3
9. Pool name or Wildcat	West Bravo Dome
10. Elevation (Show whether DF, RKB, RT, GR, etc.)	4521'

SUNDRY NOTICES AND REPORTS ON WELLS
(DO NOT USE THIS FORM FOR PROPOSALS TO DRILL OR TO DEEPEN OR PLUG BACK TO A
DIFFERENT RESERVOIR. USE "APPLICATION FOR PERMIT"
(FORM C-101) FOR SUCH PROPOSALS.)

1. Type of Well: OIL WELL ☐ GAS WELL ☐ OTHER CO2 Supply	2. Name of Operator OXY USA Inc.
3. Address of Operator P.O. Box 50250 Midland, TX. 79710	4. Well Location Unit Letter F : 1980 Feet From The North Line and 1980 Feet From The West Line Section 36 Township 19N Range 29E NMPM Harding County

11. Check Appropriate Box to Indicate Nature of Notice, Report, or Other Data

NOTICE OF INTENTION TO:		SUBSEQUENT REPORT OF:	
PERFORM REMEDIAL WORK ☐	PLUG AND ABANDON ☐	REMEDIAL WORK ☐	ALTERING CASING ☐
TEMPORARILY ABANDON ☐	CHANGE PLANS ☐	COMMENCE DRILLING OPNS. ☐	PLUG AND ABANDONMENT ☐
PULL OR ALTER CASING ☐		CASING TEST AND CEMENT JOB ☐	
OTHER: ☐		OTHER: Yearly Bradenhead Test (SI Well) ☒	

12. Describe Proposed or Completed Operations (Clearly state all pertinent details, and give pertinent dates, including estimated date of starting any proposed work) SEE RULE 1103.

WBDCDGU #3 - TD-2225' PBTD-2175' PERFS-2001-2054'				
YEAR	DATE	TBG PSI	CSG PSI	BLEED DOWN TIME
1990	11/27	500	0	
1991				
1992				
1993				
1994				
1995				
1996				
1997				
1998				
1999				
2000				

I hereby certify that the information above is true and complete to the best of my knowledge and belief.

SIGNATURE Rebecca A. Egg TITLE Senior Engineer DATE 5/17/91
(Prepared by David Stewart) TELEPHONE NO. 915-685-560
TYPE OR PRINT NAME Rebecca A. Egg

(This space for State Use)
APPROVED BY R. E. Johnson DISTRICT SUPERVISOR DATE 5-20-91
CONDITIONS OF APPROVAL, IF ANY:

AUTHORIZATION FOR MAINTENANCE IN SHUT-IN OR
TEMPORARY ABANDONMENT STATUS EXPIRES 11-27-91


WEST BRAVO DOME CARBON DIOXIDE UNIT #3
1980' FNL & 1980' FNL SEC 36 T19N R29E

ELEVATION: KB: 4531'
GL: 4521'

8 5/8" SURFACE CASING @ 600'
CMTD W/ 500 SX CMT. CIRC.

1 - 2 3/8" SN	1.10
1 - 2 3/8" X 5 1/2" GUIB UNI VI	6.00
61 - JTS 2 3/8" 4.7# J55 TBG	1917.46
TOTAL	1924.56
KB	10.00
SET AT	1934.56

	SURFACE	PRODUCTION	TUBING
SIZE	8 5/8"	5 1/2"	2 3/8"
WEIGHT	24 #	14 #	4.7 #
GRADE	K-55	K-55	J-55
THREAD	ST&C	ST&C	8rd EUE
DEPTH	610'	2225'	1935'

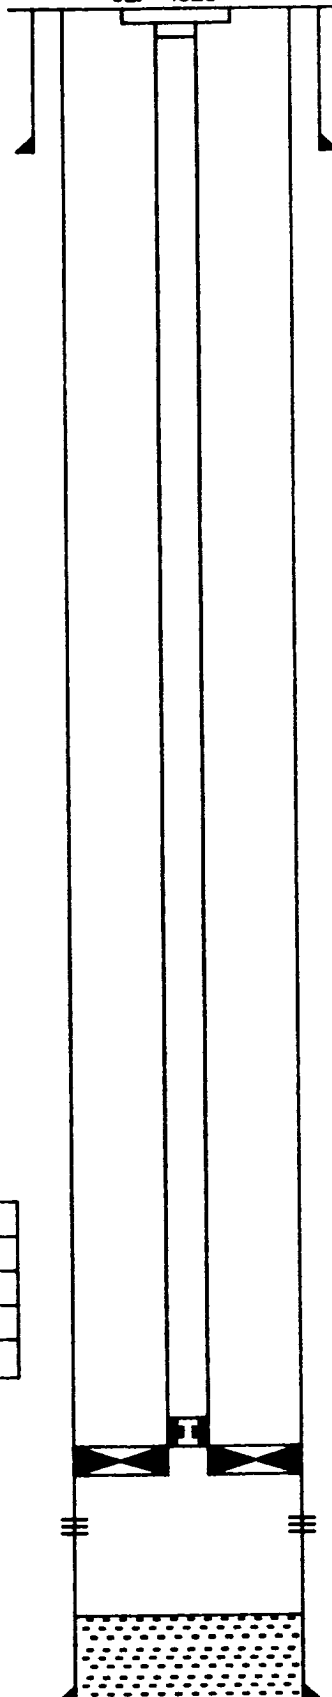

5 1/2" PACKER @ 1935'

TUBG PERFS (2001'- 2054')

PREP'D BY: JOE M. FLEMING
DATE : MAY 14, 1991

PSTD @ 2175'
5 1/2" CSG @ 2225' CMTD W/ 650 SX
TD @ 2225' CMT CIRC