


Excavation Map

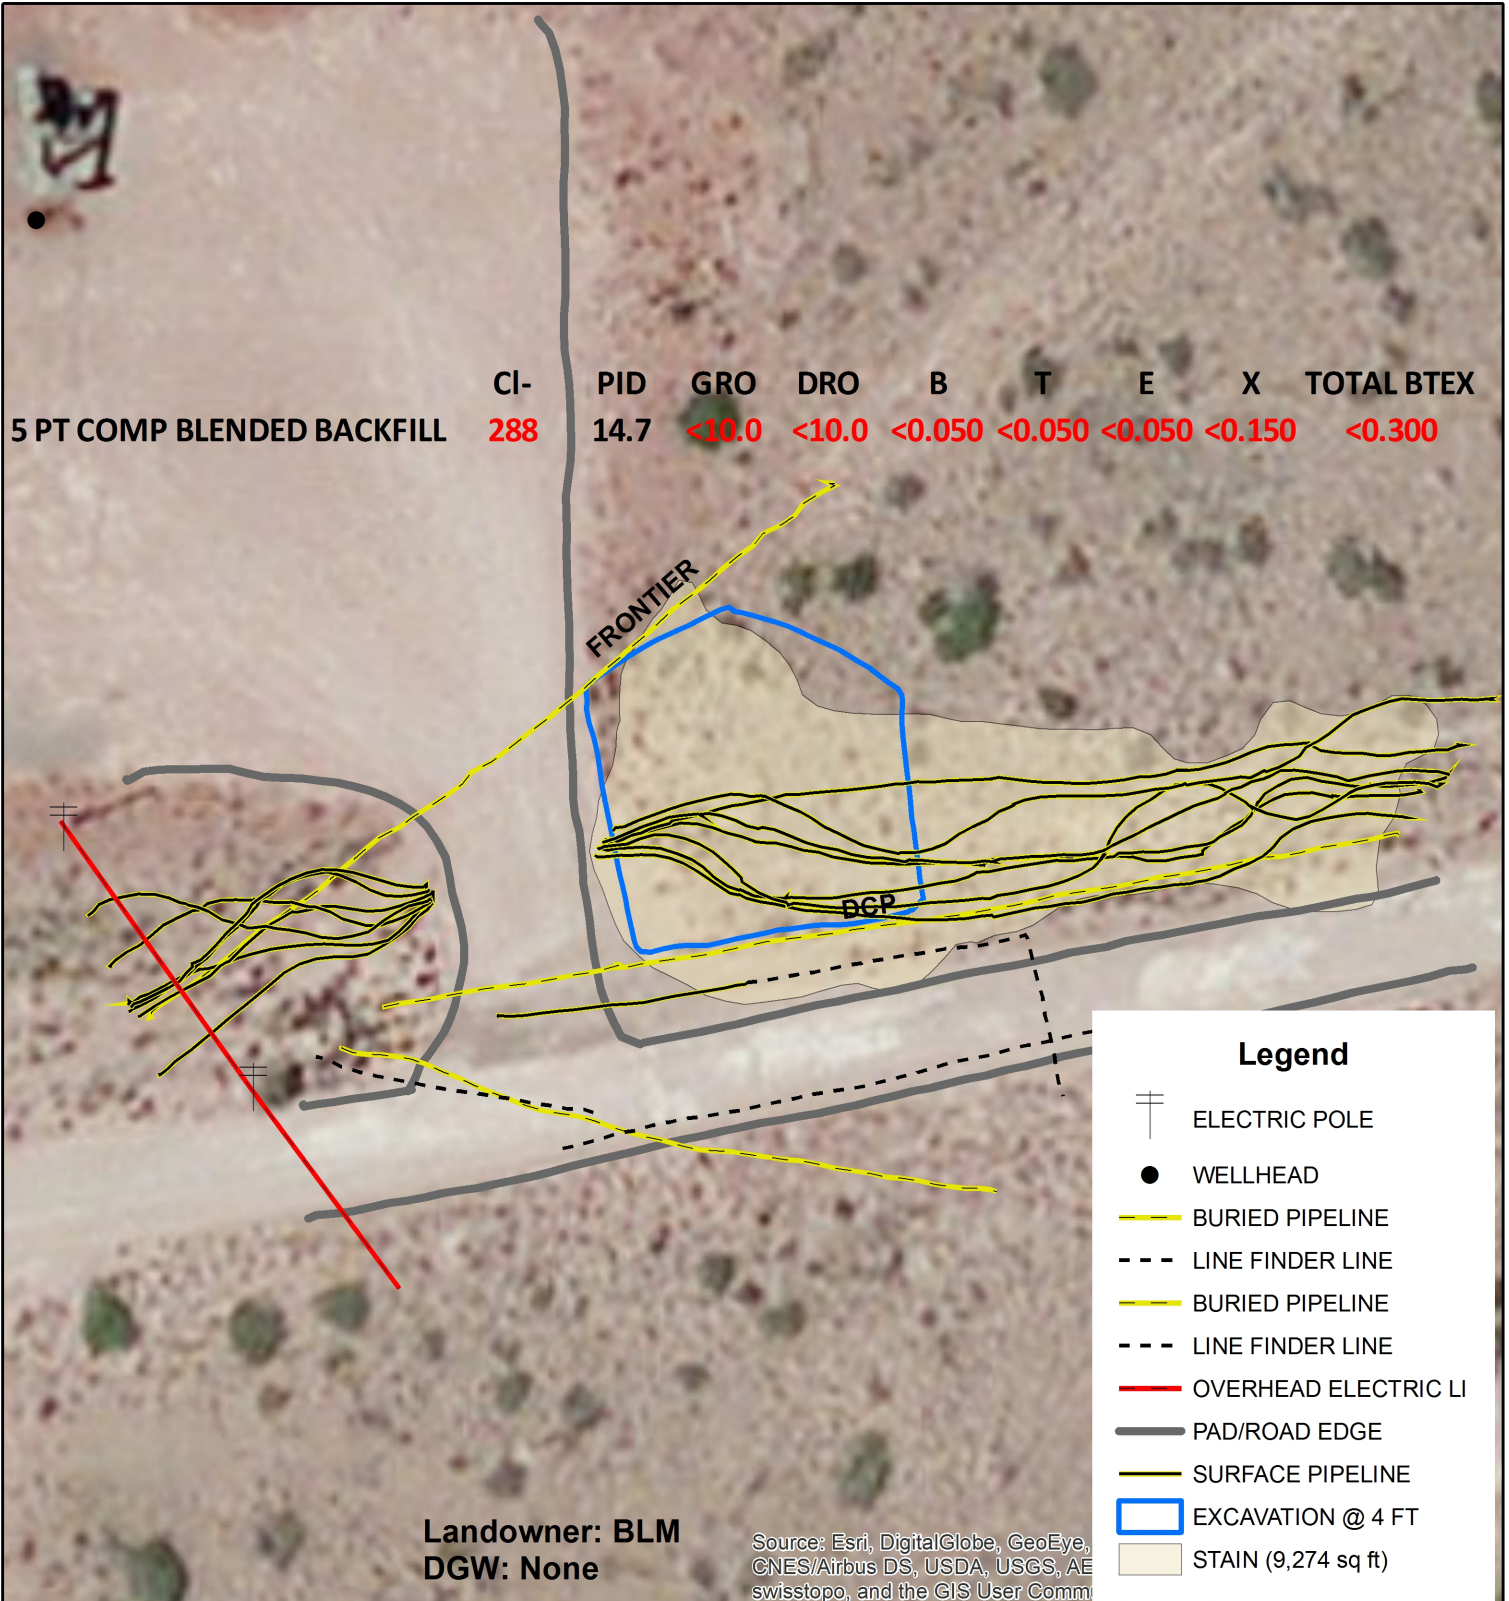

**BURNETT
 JACKSON B-5
 GAS LINE**
 UL L SECTION 13
 T-17-S R-30-E
 EDDY COUNTY, NM

