


Excavation Data

	CI-	PID	GRO	DRO	B	T	E	X	BTEX
8 Pt Composite Blended Backfill North	528	31.5	<10.0	<10.0	<0.05	<0.05	<0.05	<0.15	<0.3
8 Pt Composite Blended Backfill South	368	14.8	<10.0	<10.0	<0.05	<0.05	<0.05	<0.15	<0.3

	CI-	PID	GRO	DRO	B	T	E	X	BTEX
Imported Soil	<16.0	0.04	<10.0	<10.0	<0.05	<0.05	<0.05	<0.15	<0.3

South Excavation Wall Samples

	CI-	PID	GRO	DRO	B	T	E	X	BTEX
PT.1	912	361.1	<10.0	<10.0	<0.05	<0.05	<0.05	<0.15	<0.3
PT.2	400	233.2	<10.0	<10.0	<0.05	<0.05	<0.05	<0.15	<0.3
PT.3	240	73.9	<10.0	<10.0	<0.05	<0.05	<0.05	<0.15	<0.3
PT.4	<16	261.8	<10.0	<10.0	<0.05	<0.05	<0.05	<0.15	<0.3
PT.5	176	128.6	<10.0	<10.0	<0.05	<0.05	<0.05	<0.15	<0.3

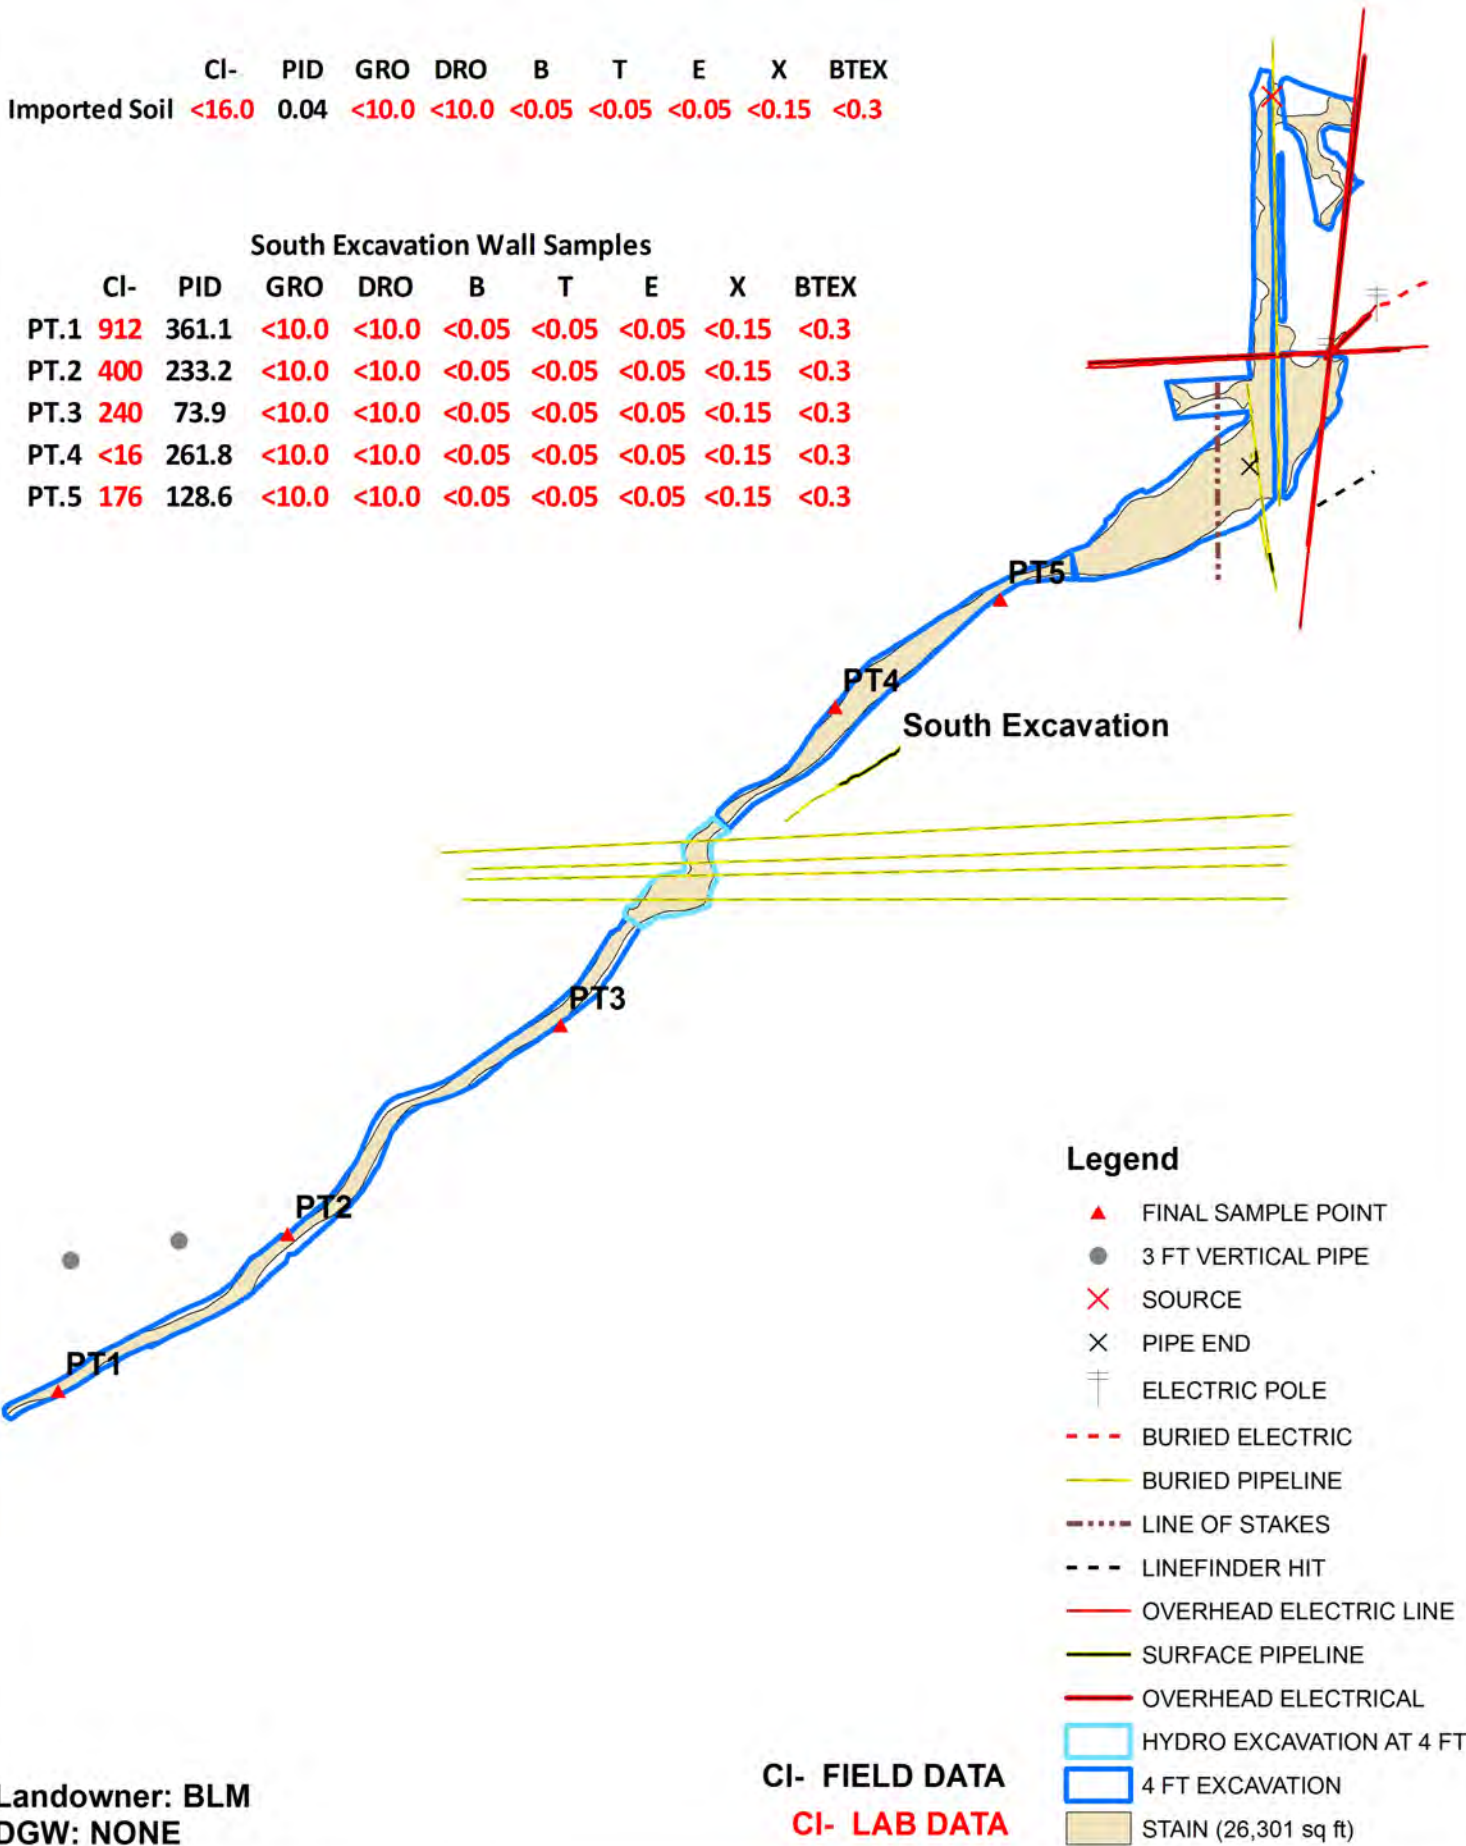


Landowner: BLM
DGW: NONE

CI- FIELD DATA
CI- LAB DATA



LINN J.L.
KEEL A #10
LEGALS: UL/I, O, P sec. 7
T-17-S R-31-E
EDDY COUNTY, NM

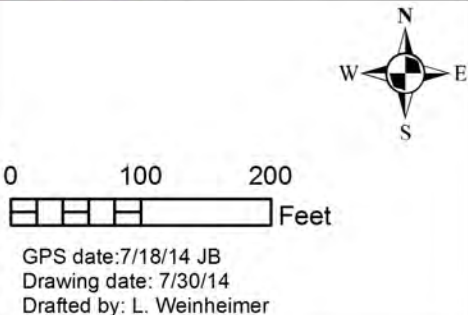

North Area Excavation Data

