


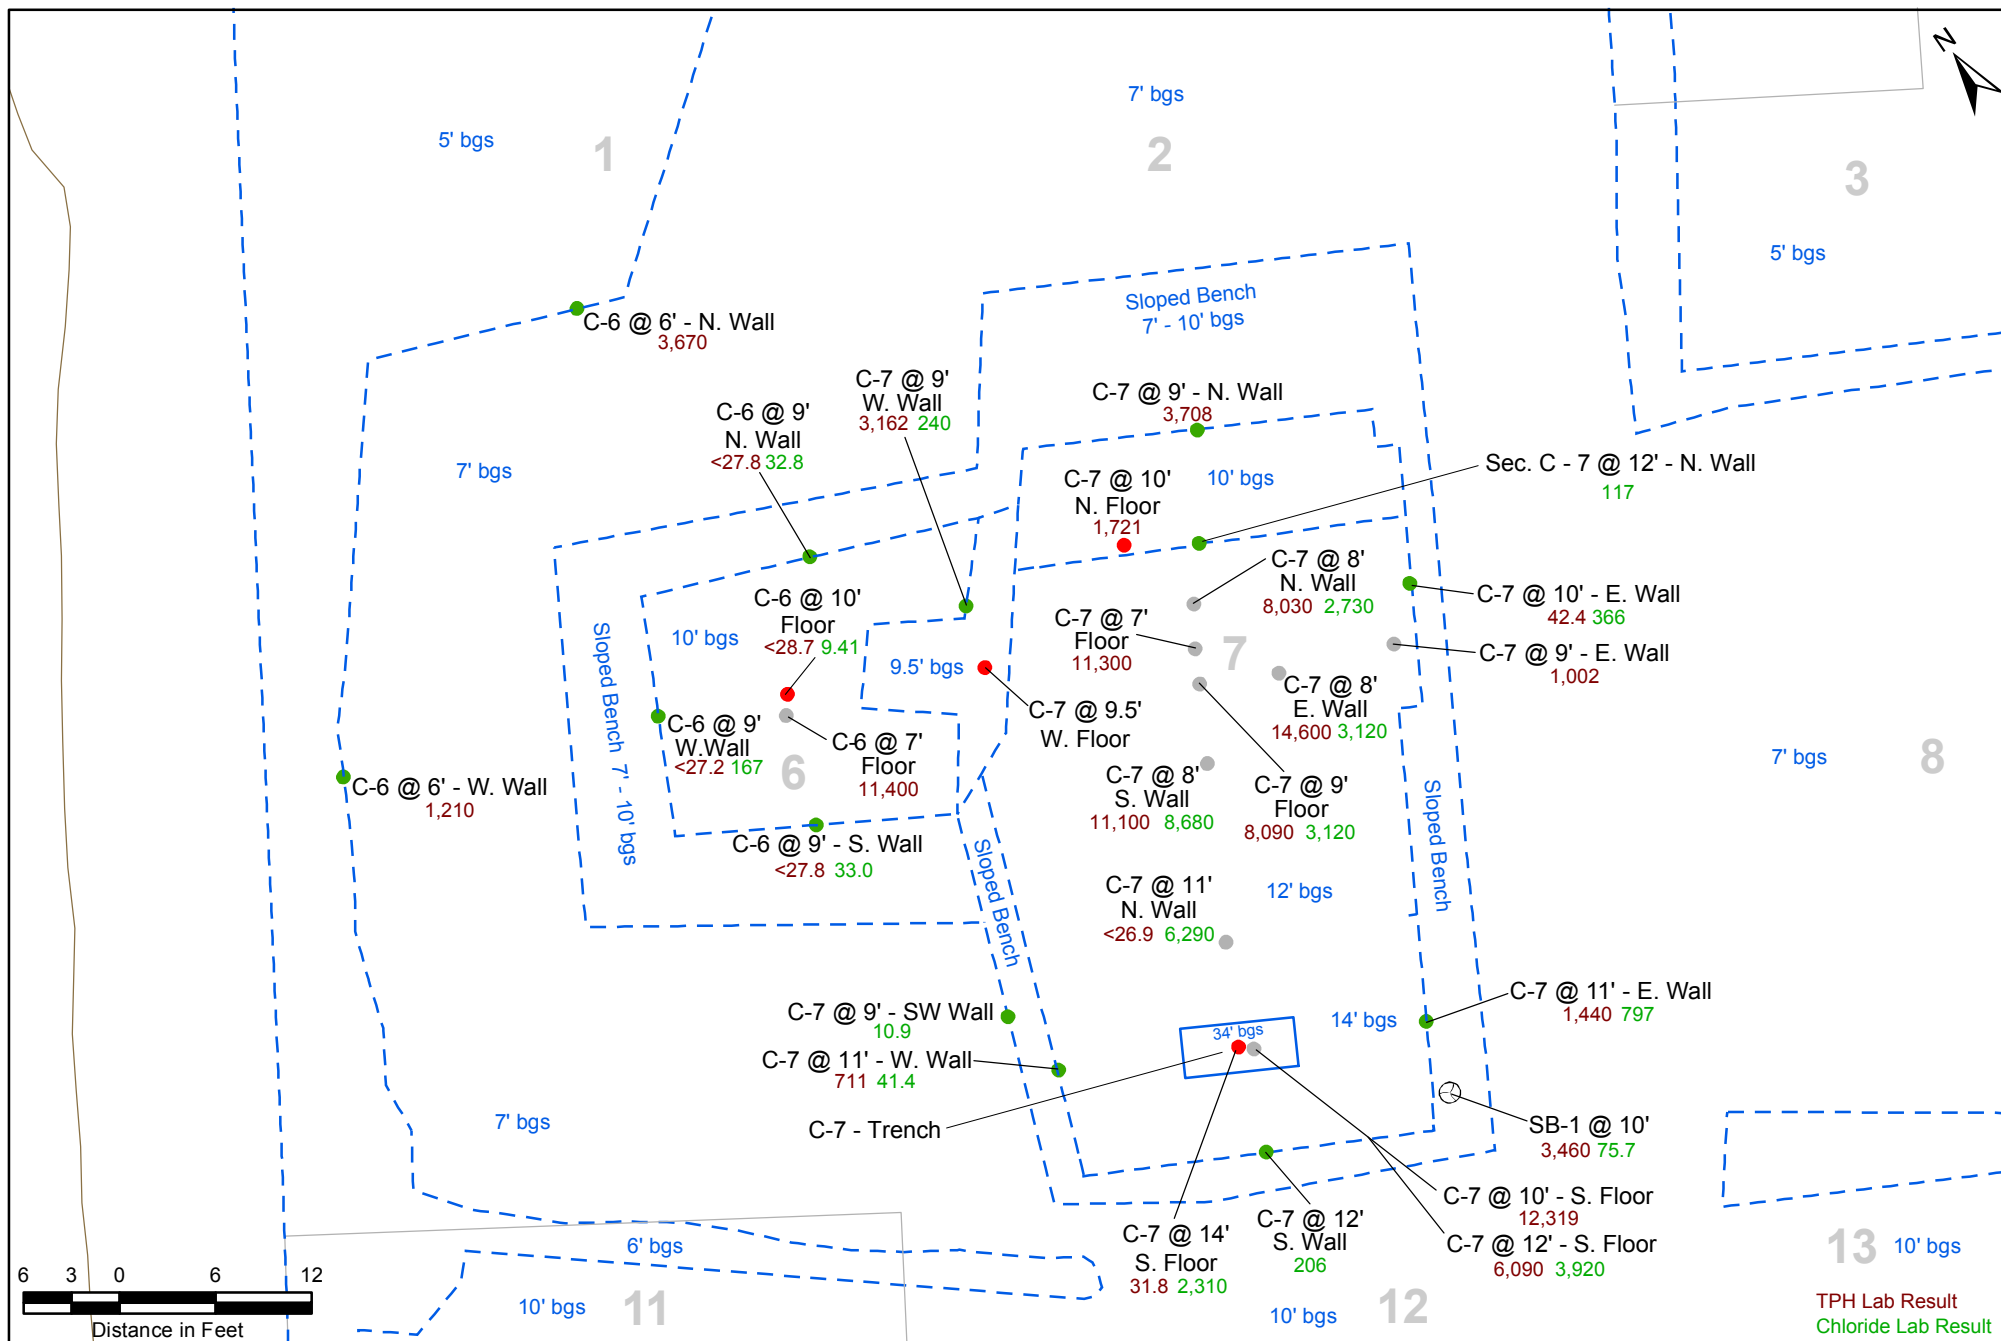

Legend Excavation Delineation Trench Fence Disturbed Area Power Line Ramp Soil Boring Floor Sample Wall Sample Excavated Sample Figure #4D Site & Sample Location Map - Section C (Grids 6 & 7) Plains Marketing, LP Former Maljamar Station Eddy County, New Mexico Plains SRS: HDO-95-61 Former Maljamar Station Basin Environmental Service Technologies Effective Solutions Basin Environmental Service Technologies, LLC 3100 Plains Hwy. Lovington, NM 88260 Drawn By: BJA September 29, 2015 Checked By: BRB Scale: 1" = 12'
--