


Excavation Map

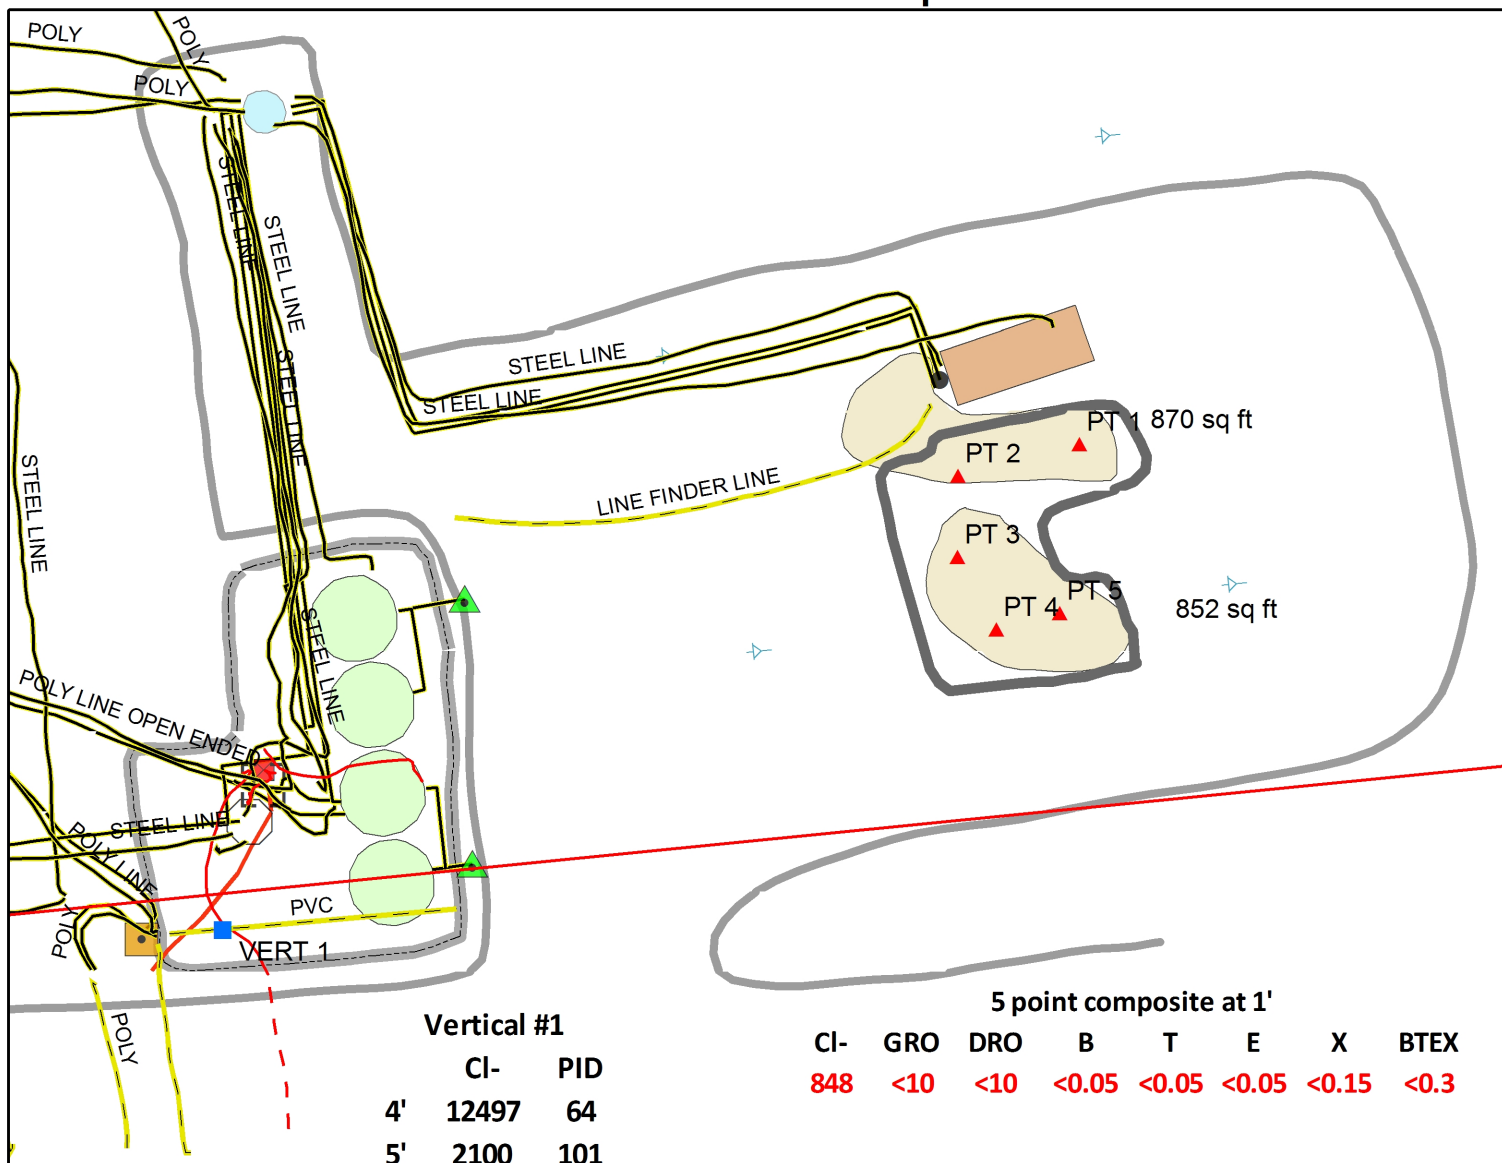

Legend

- ▲ 5 PT. COMP SAMPLE POINTS
- VERTICAL
- - - BURIED ELECTRICAL LINE
- BURIED PIPELINE
- OVERHEAD ELECTRICAL
- SURFACE PIPELINE
- ✈ DEADMAN
- [] ELECTRIC MOTOR
- ⊠ ELECTRICAL BOX
- WELLHEAD
- ▲ LOAD BOX
- OPEN TANK
- OTHER
- VALVE
- BERM
- ELECTRICAL LINE
- PAD/ROAD EDGE
- SURFACE PIPELINE
- ▭ SCRAPE
- ▭ PUMP JACK
- ▭ STAIN
- ▭ STORAGE TANK
- ▭ TREATER

Landowner = BLM DGW = 58 ft



**GP II ENERGY
LITTLEFIELD BO
FEDERAL #2 BATTERY**
 LEGALS: UL/A Sec. 34
 T26S - R29E
 EDDY COUNTY, NM
 (API 30-015-24529)

