


1 | 2 | 3 | 4 | 5 | 6 | 7 | 8 | 9 | 10 | 11

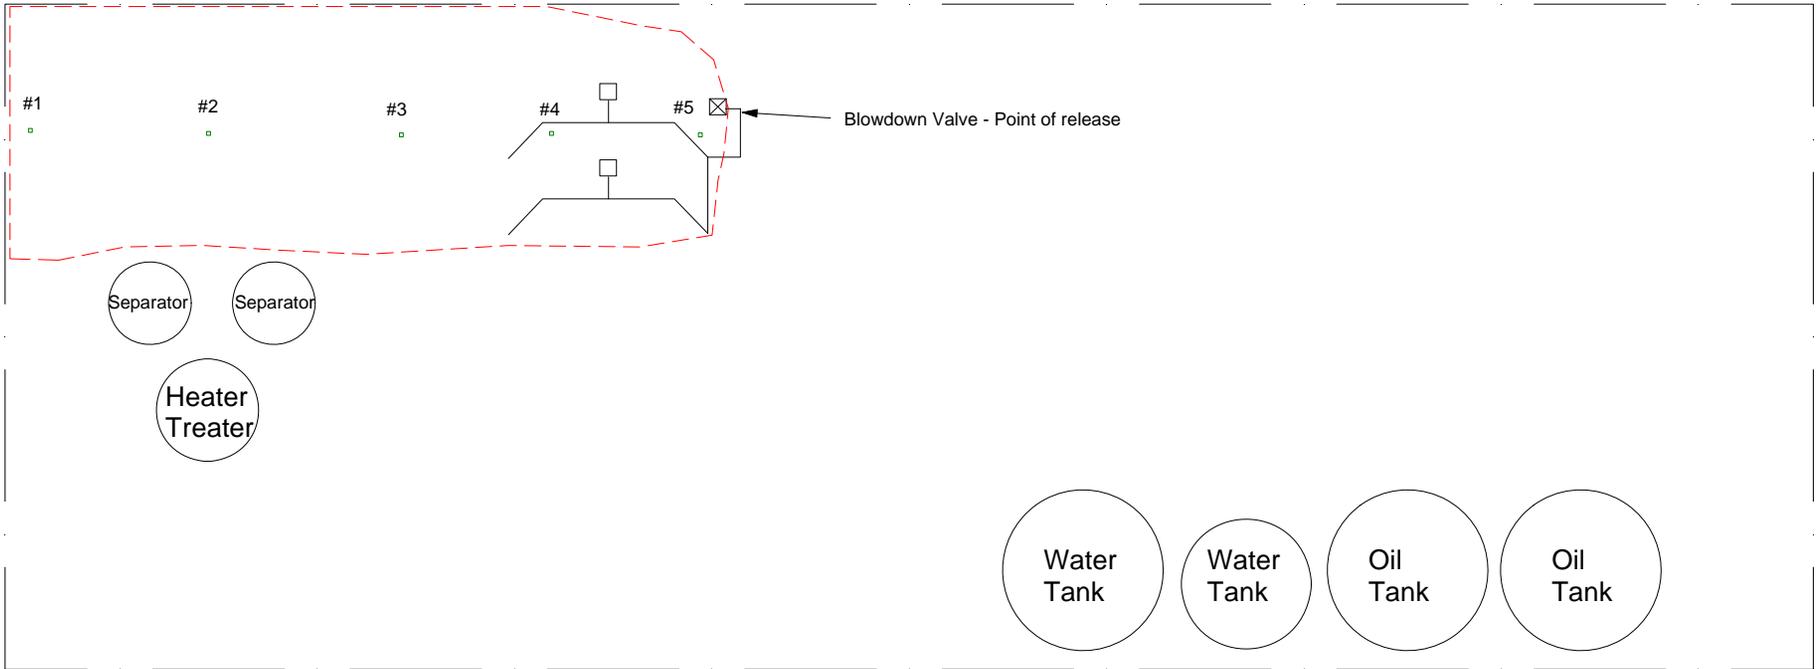

Contaminated Area: Approximately 45' x 20' x 6"
(Distance between samples: 10')



Berm/Containment

REFERENCE DRAWINGS

SPECIAL NOTES

1. INSTRUMENT LETTER DESIGNATIONS PER ANSI/ISA-85.1 (LATEST EDITION)
2. FOR BLOCK VALVES - USE BALL OR GATE VALVES UP TO 275°F DESIGN TEMPERATURES AND GATE VALVES FOR HIGHER DESIGN TEMPERATURES.
3. ALL DRAIN PIPING TO BE FREE DRAINING.
4. ALL PIPING TO PSV'S TO BE FREE DRAINING.
5. PROVIDE VENTS WITH 0.5" VALVES ON ALL HIGH POINTS, AND DRAINS WITH 0.75" VALVES ON ALL LOW POINTS.

REVISIONS

REV.	DATE	BY	DESCRIPTION	APP'D.

DRAWN BY: K.E.

CHECKED BY:	
APPROVAL:	
APPROVAL:	N/A
DATE:	11/8/2016
SCALE:	N.T.S.

THIS DRAWING IS THE PROPERTY OF AGAVE ENERGY COMPANY AND SHALL NOT TO BE USED FOR ANY PURPOSE OTHER THAN THAT FOR WHICH IT IS SPECIFICALLY INTENDED



AGAVE ENERGY COMPANY

Catclaw Battery Site Diagram

Catclaw Battery	EDDY COUNTY
JOB #	DWG #

REV 1

1 | 2 | 3 | 4 | 5 | 6 | 7 | 8 | 9 | 10 | 11