


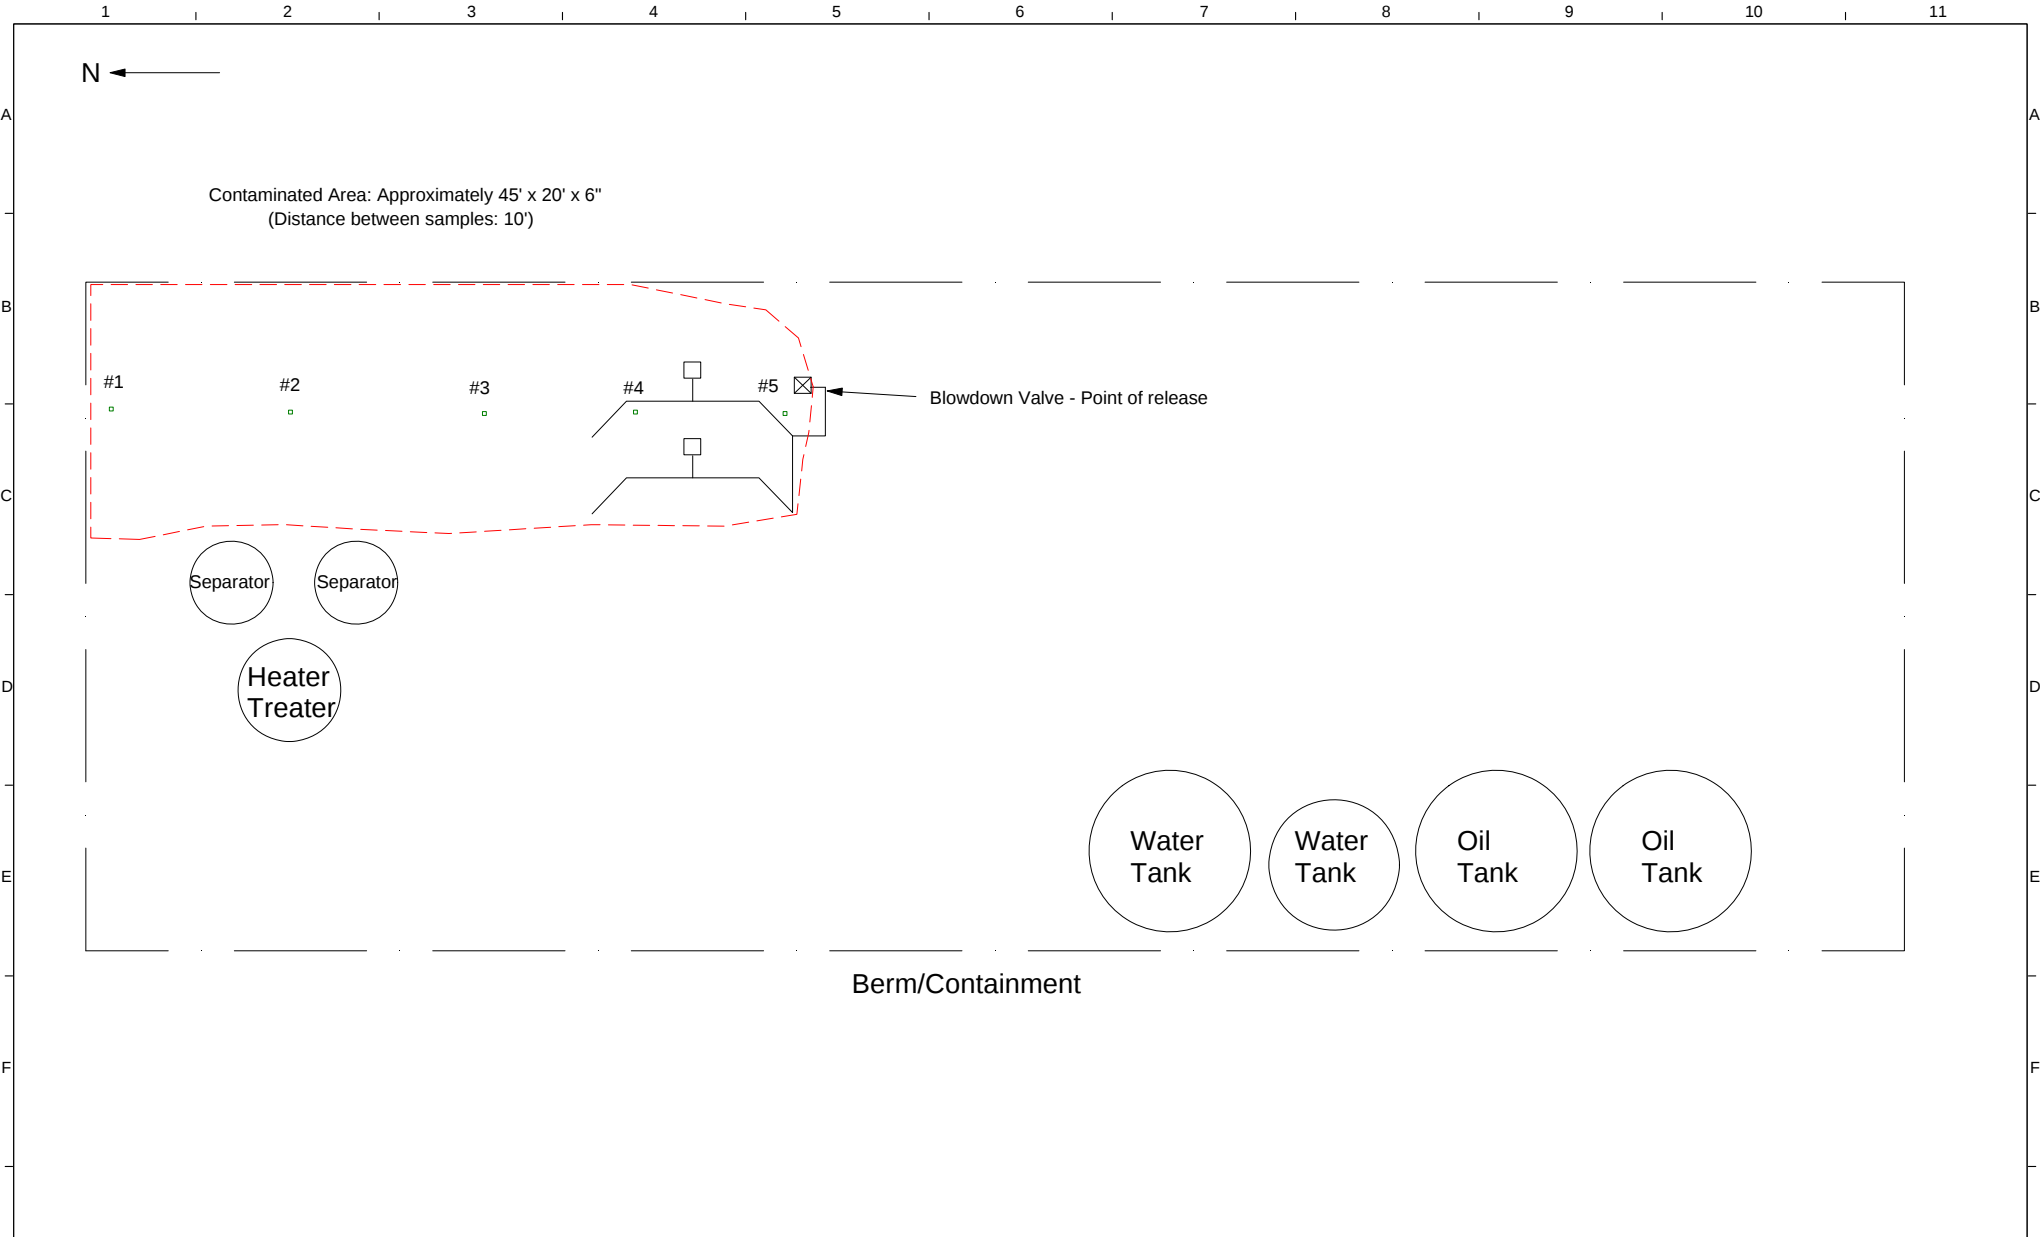

REFERENCE DRAWINGS		SPECIAL NOTES		REVISIONS			DRAWN BY: K.E.		THIS DRAWING IS THE PROPERTY OF AGAVE ENERGY COMPANY AND SHALL NOT TO BE USED FOR ANY PURPOSE OTHER THAN THAT FOR WHICH IT IS SPECIFICALLY INTENDED		AGAVE ENERGY COMPANY		
1. INSTRUMENT LETTER DESIGNATIONS PER ANSI/ISA-95.1 (LATEST EDITION) 2. FOR BLOCK VALVES - USE BALL OR GATE VALVES UP TO 275°F DESIGN TEMPERATURES AND GATE VALVES FOR HIGHER DESIGN TEMPERATURES. 3. ALL DRAIN PIPING TO BE FREE DRAINING. 4. ALL PIPING TO PSVs TO BE FREE DRAINING. 5. PROVIDE VENTS WITH 63" VALVES ON ALL HIGH POINTS, AND DRAINS WITH 0.75" VALVES ON ALL LOW POINTS.				REV.	DATE	BY	DESCRIPTION	APP'D.			Catclaw Battery		EDDY COUNTY
									CHECKED BY:		JOB #	OWG #	REV 1
									APPROVAL: N/A				
									DATE: 11/8/2016				
									SCALE: N.T.S.				