

State of New Mexico
Energy, Minerals and Natural Resources Department

WELL API NO. 30-015-22030

5. Indicate Type of Lease

State

FEE X

6. State Oil & Gas Lease No.

DISTRICT I

O. Box 1980, Hobbs NM 88240

DISTRICT II

P.O. Drawer DD, Artesia NM 88210

DISTRICT III

1000 Rio Brazos Rd., Aztec NM 87410

OIL CONSERVATION DIVISION
P.O. Box 2088
Santa Fe, New Mexico 87504-2088

SUNDY NOTICES AND REPORTS ON WELLS

(DO NOT USE THIS FORM FOR PROPOSALS TO DRILL OR TO DEEPEN OR PLUG BACK TO A
DIFFERENT RESERVOIR. USE "APPLICATION FOR PERMIT"
(FORM C-101) FOR SUCH PROPOSALS.)

7. Lease Name or Unit Agreement Name

JOYCE HG

1. Type of Well:

OIL

GAS

WELL

X

WELL

OTHER

2. Name of Operator

Yates Petroleum Corporation

8. Well No

1

3. Address of Operator

105 South 4th., Artesia, NM 88210

9. Pool Name or Wildcat

ATOKA SAN ANDRES

4. Well Location

Unit Letter P : 990 Feet From The SOUTH Line and 990 Feet From The EAST Line

Section 22 Township T18S Rang R26E NMPM EDDY COUNTY

10. Elevation (Show whether DF, RKB, RT, GR, etc.)

11. Check Appropriate Box to Indicate Nature of Notice, Report, or Other Data

NOTICE OF INTENTION TO:

PERFORM REMEDIAL WORK

☐

PLUG AND ABANDON

X

TEMPORARILY ABANDON

☐

CHANGE PLANS

☐

PULL OR ALTER CASING

☐

OTHER

☐

SUBSEQUENT REPORT OF:

REMEDIAL WORK

☐

ALTERING CASING

☐

COMMENCE DRILLING OPNS.

☐

PLUG AND ABANDONMENT

☐

CASING TEST AND CEMENT JOB

☐

OTHER

☐

12. Describe Proposed or Completed Operations (Clearly state all pertinent details, and give pertinent dates, including estimated date of starting any proposed work) SEE RULE 1103.

YATES PETROLEUM CORPORATION respectfully requests permission to plug & abandon this well as follows:

1. MIRU WSU & safety equipment; TOH w/ tubing & production equipment.
2. TIH w/ tubing open-ended to 1850'. Load hole w/ plugging mud & spot 35 sk Class C cement w/ 2% CaCl₂ plug from 1450' - 1850' across perfs. POH; WOC 4 hrs., tag plug. Reset if necessary.
3. TIH to spot a 35 sk Class C cement w/ 2% CaCl₂ plug from 900' - 1250' across surface casing shoe @ 1202' and the San Andres top @ 990'. Pull tubing up hole & circ clean; POH. WOC 4 hrs. & tag plug. Reset if necessary.
4. Spot 15 sk Class C cement plug at surface.
5. Remove all surface equipment & weld dry hole marker per regulations.

Notify OCD 24 hrs. prior to any work done

I hereby certify that the information above is a true and complete statement to the best of my knowledge and belief.

SIGNATURE

Donna Clack

TITLE

Regulatory Technician

DATE

1/31/03

TYPE OR PRINT NAME

DONNA CLACK

TELEPHONE NO.

505-748-1471

(This space for State Use)

APPROVED BY

[Signature]

TITLE

[Signature]

DATE

FEB 14 2003

CONDITIONS OF APPROVAL, IF ANY:

WELL NAME: Joyce HG #1

FIELD:

LOCATION: 990'FSL & 990'FEL Sec 22-18S-26E

Eddy County

GL: 3315' ZERO:


KB:

SPUD DATE: 1-27-77

COMPLETION DATE: 3-1-77

COMMENTS:

CASING PROGRAM	
7" 24# K55	1202'
5-1/2" 14# J55 980'	
4-1/2" 9.5# J55 920'	1900'

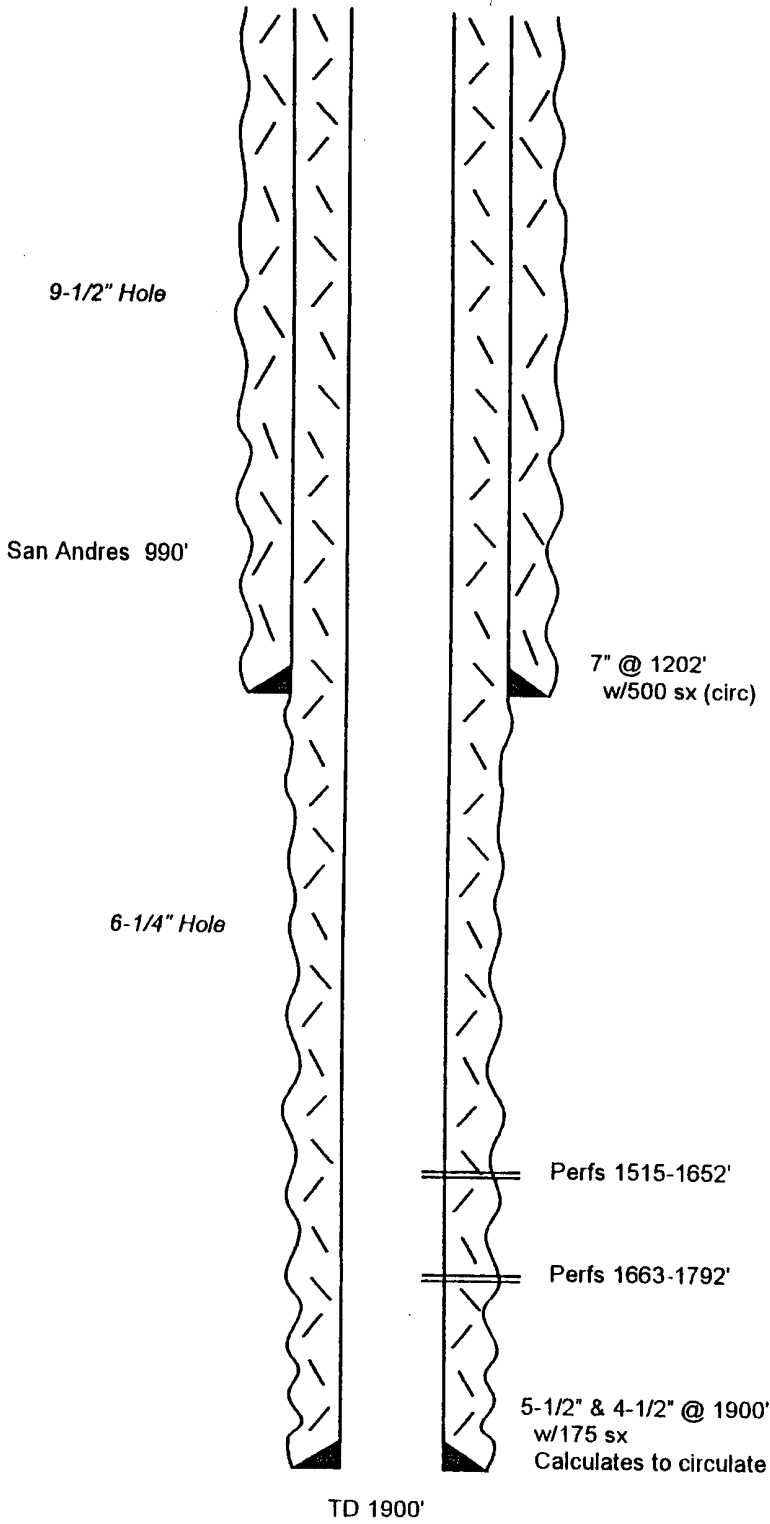

1663-1792'
Acdz w/2000 gal 15%
Frac w/62,000 gal wtr + 95,000# sd
+75,000# 20/40 sd + 20,000# 100 mesh

1515-1652' (Recmpl 10/78)
Frac w/60,000 gal wtr + 95,000# sd

BEFORE

WELL NAME: Joyce HG #1

FIELD:

LOCATION: 990'FSL & 990'FEL Sec 22-18S-26E


Eddy County

GL: 3315' ZERO: KB:

SPUD DATE: 1-27-77 COMPLETION DATE: 3-1-77

COMMENTS:

CASING PROGRAM			
7" 24# K55			1202'
5-1/2" 14# J55	980'		
4-1/2" 9.5# J55	920'		1900'

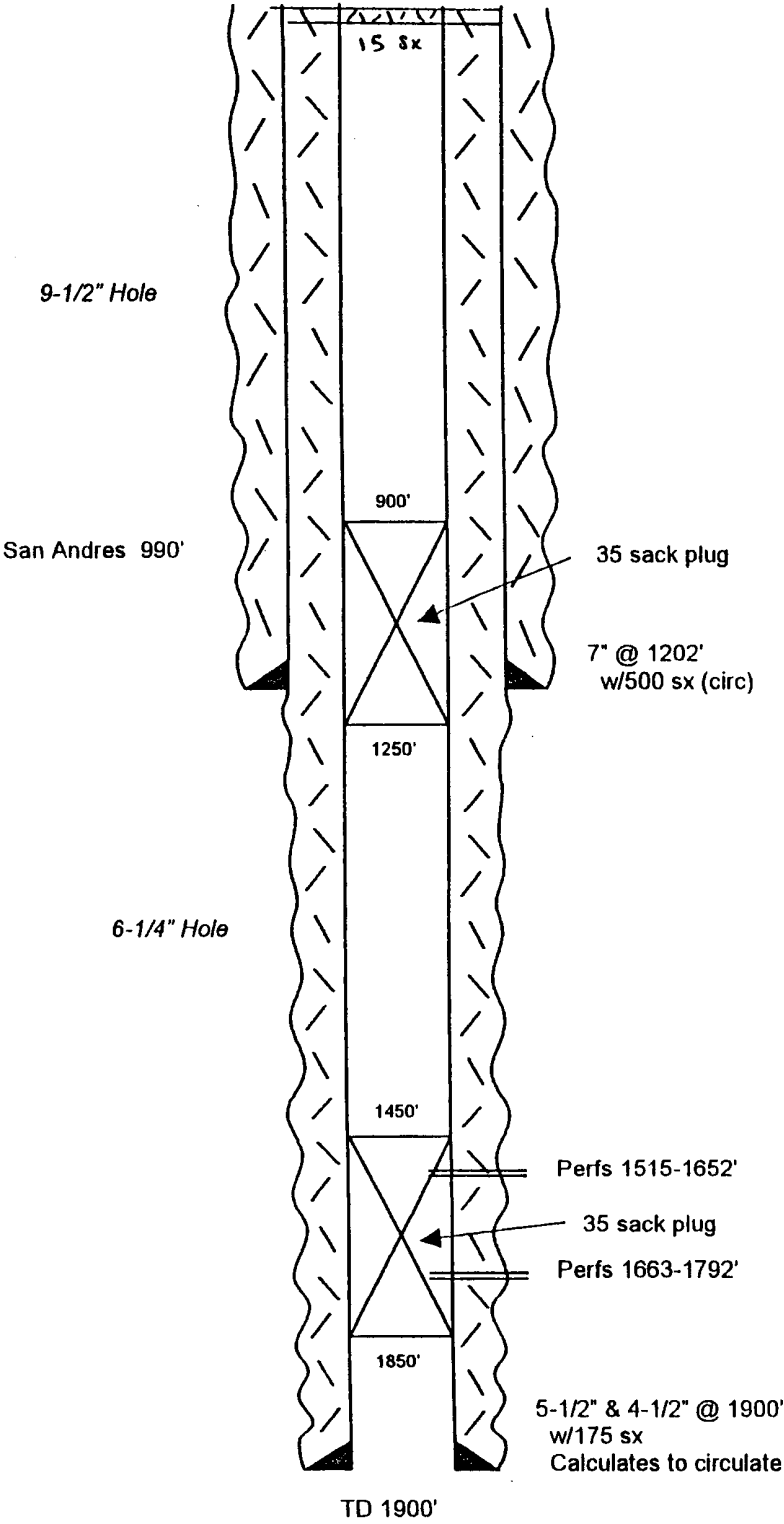

1663-1792'
Acdz w/2000 gal 15%
Frac w/62,000 gal wtr + 95,000# sd
+75,000# 20/40 sd + 20,000# 100 mesh

1515-1652' (Recmpl 10/78)
Frac w/60,000 gal wtr + 95,000# sd

AFTER

OPERATOR: Yates Petroleum Corp.		API# 30-015-22030	
WELL: Joyce HG # 1		LOCATION: P-22-18-26	
SURFACE CSG-	HOLE SIZE 9.5"	CSG. SIZE 7"	SET @ 1202' SX. CMT. TOC. Circ
INT. CSG-	HOLE SIZE "	CSG. SIZE "	SET @ ' SX. CMT. TOC.
LONG STRING-	HOLE SIZE 6 1/4"	CSG. SIZE 5.5"	SET @ 1900' SX. CMT. 175 TOC. Circ
OTHER- This is a re-entry			

