

1625 n. French Dr., Hobbs, NM 88240  
DISTRICT II  
811 South First, Artesia, NM 88210  
DISTRICT III  
1000 Rio Brazos Rd., Aztec, NM 87410  
DISTRICT IV  
2040 S. Pacheco, Santa Fe, NM 87505

2003  
RECEIVED  
OCD - ARTESIA  
CONSERVATION DIVISION  
2040 South Pacheco  
Santa Fe, NM 87505

WELL API NO.

30-015-32144

5. Indicate Type of Lease  
STATE ☒ FEE ☐

6. State Oil & Gas Lease No.

V-5021

7. Lease Name or Unit Agreement Name:

Saragossa "19" State Com

8. Well No.

1

9. Pool name or Wildcat

Undesg. Carlsbad Morrow, S.

SUNDY NOTICES AND REPORTS ON WELLS

(DO NOT USE THIS FORM FOR PROPOSALS TO DRILL OR TO DEEPEN OR PLUG BACK TO A  
DIFFERENT RESERVOIR. USE APPLICATION FOR PERMIT" (FORM C-101) FOR SUCH PROPOSALS)

1. Type of Well:  
Oil Well ☐ Gas Well ☒ Other ☐

2. Name of Operator  
Dominion Oklahoma Texas E&P, Inc. ✓

3. Address of Operator  
14000 Quail Springs Parkway - Suite 600 - Oklahoma City, OK 73134

4. Well Location  
Unit letter C 660' feet from the North line and 1600' feet from the West line.  
Section 19 Township 23S Range 26E NMPM Eddy County

10. Elevation (Show whether DR, RKB, RT, Gr, etc.)  
3436'

11. Check Appropriate Box to Indicate Nature of Notice, Report or Other Data

NOTICE OF INTENTION TO:

PERFORM REMEDIAL WORK ☐ PLUG AND ABANDON ☒  
TEMPORARILY ABANDON ☐ CHANGE PLANS ☐  
PULL OR ALTER CASING ☐ MULTIPLE COMPLETION ☐  
OTHER: ☐

SUBSEQUENT REPORT OF:

REMEDIAL WORK ☐ ALTERING CASING ☐  
COMMENCE DRILLING OPNS. ☐ PLUG AND ABANDONMENT ☐  
CASING TEST AND CEMENT JOB ☐  
OTHER: ☐

12. Describe proposed or completed operations. (Clearly state all pertinent details, and give pertinent dates, including estimated date of starting any proposed work). SEE RULE 1103. For Multiple Completions: Attach wellbore diagram of proposed completion or recompletion.

- Set CIBP @ 3,375' w/35' of Cement.
- Cut off 7" csg. @ 1775'.
- Spot cmt. 50' in and out of 9 5/8" csg., 1725'-1825'-TAG, 1775'-1675' ← 100' plug @ 1620'
- Spot cmt. 50' in and out of 13 3/8" csg., 735' - 635' - TAG ← 100' plug @ 1200' - TAG
- 20 sx plug @ surface. ← 100' plug @ 350' - TAG
- Weld cap w/info and clean location.

See attached Schematic. Salt gel mud consisting of 10#  
Brine W/25# of gel per bbl  
must be placed between each plug

Notify OCD 24 hrs. prior to any work done.

I hereby certify that the information above is true and complete to the best of my knowledge and belief.

SIGNATURE Carla Christian TITLE Regulatory Specialist DATE 02/24/03

Type or print name Carla Christian Telephone No. 405-749-5263

(This space for State use)

APPROVED BY [Signature] TITLE Wild Sep ID MAR 5 2003

Conditions of approval, if any:

11/11/02

## Dominion Exploration & Production

Saragossa 19 State Com 1


API No. 30-015-32144

Prop. No. 5417.001


Sec 19-23S-26E

Carlsbad South Morrow Field

Eddy County, New Mexico

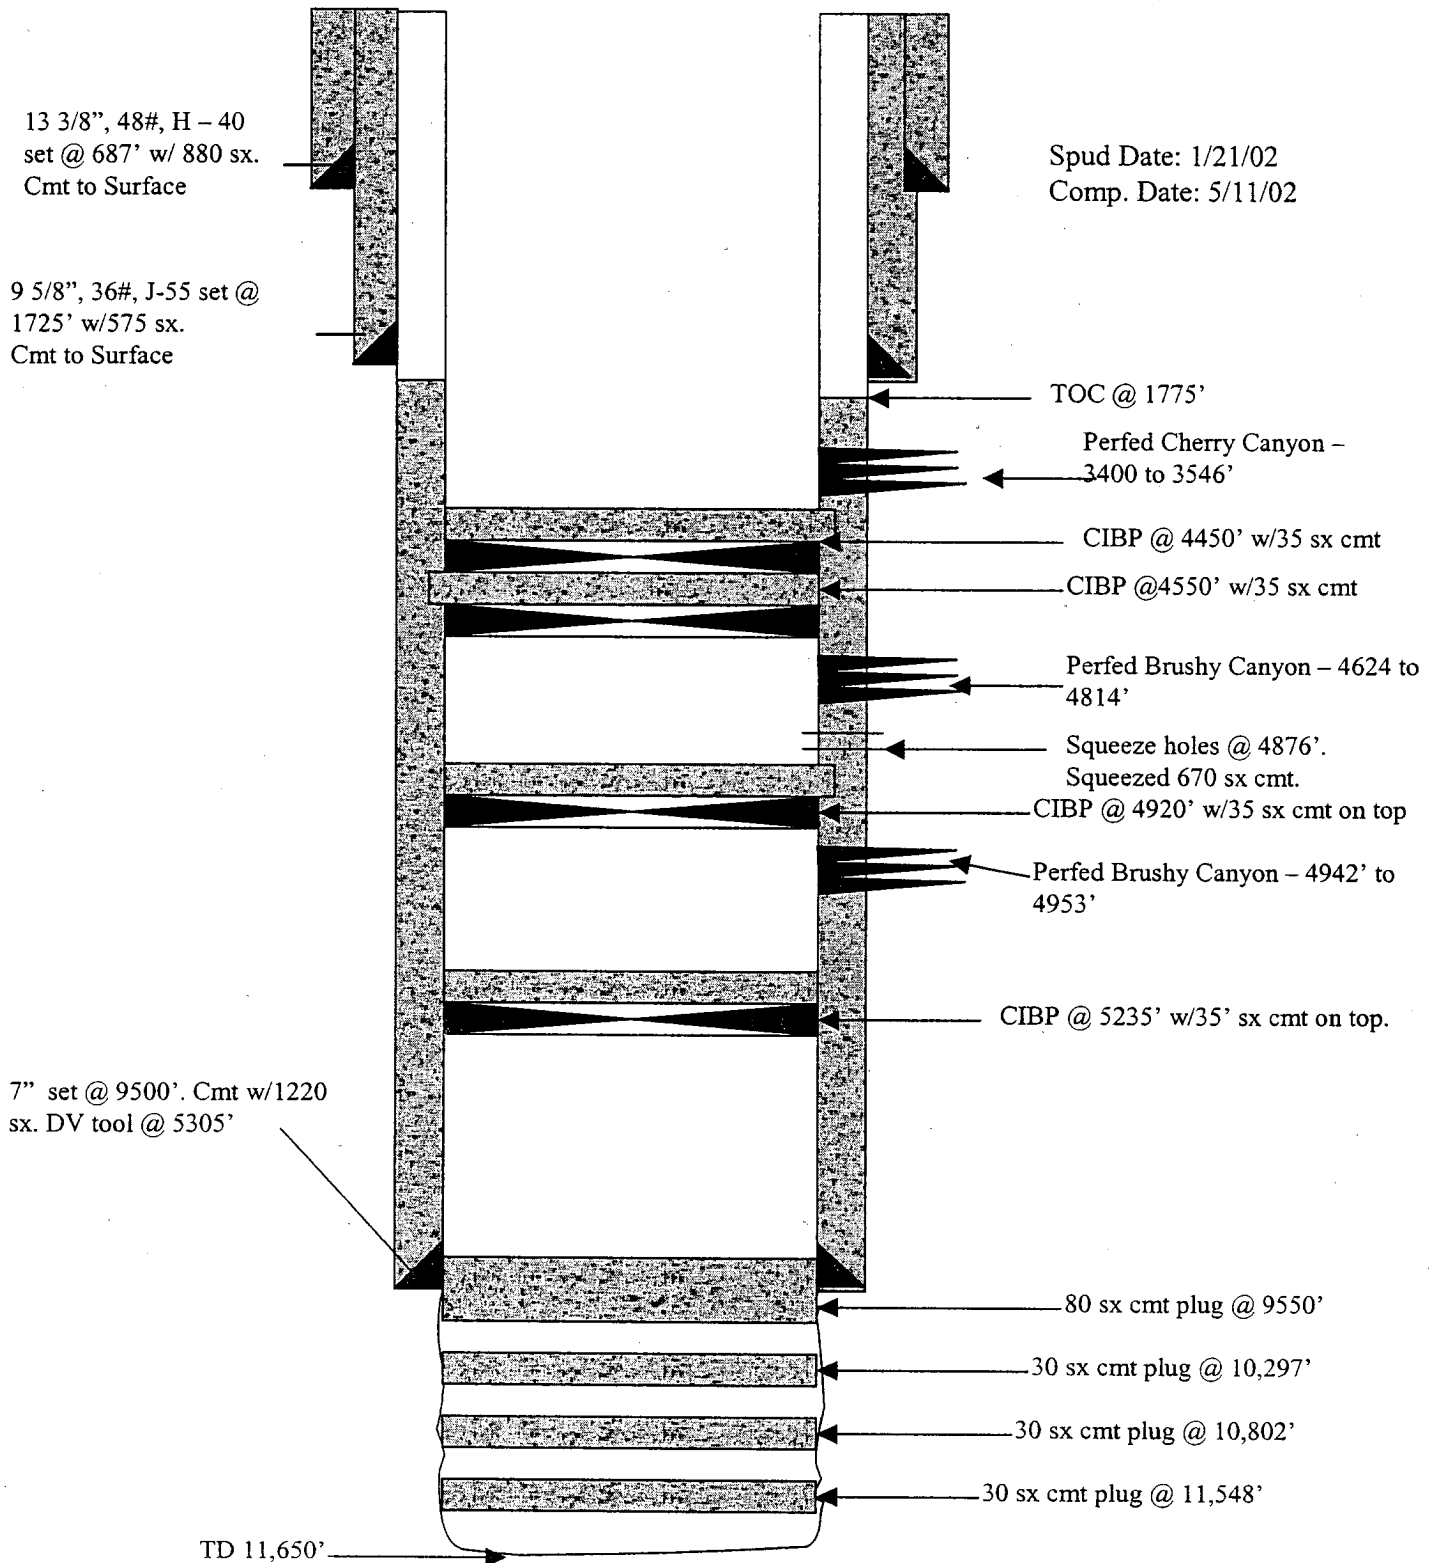

|                                                                             |                    |                          |                             |                      |                   |
|-----------------------------------------------------------------------------|--------------------|--------------------------|-----------------------------|----------------------|-------------------|
| <b>OPERATOR:</b> Dominion Exploration & Production <b>API#</b> 30-015-32144 |                    |                          |                             |                      |                   |
| <b>WELL:</b> Saragossa 19 State Com # 1                                     |                    |                          | <b>LOCATION:</b> C-19-23-26 |                      |                   |
| <b>SURFACE CSG-</b>                                                         | <b>HOLE SIZE</b> " | <b>CSG. SIZE</b> 13 3/8" | <b>SET @</b> 687'           | <b>SX. CMT.</b> 800  | <b>TOC. Circ</b>  |
| <b>INT.CSG-</b>                                                             | <b>HOLE SIZE</b>   | <b>CSG. SIZE</b> 9 5/8"  | <b>SET @</b> 1725'          | <b>SX. CMT.</b> 575  | <b>TOC. Circ</b>  |
| <b>LONG STRING-</b>                                                         | <b>HOLE SIZE</b> " | <b>CSG. SIZE</b> 7"      | <b>SET @</b> 9,500'         | <b>SX. CMT.</b> 1220 | <b>TOC.1,775'</b> |
| <b>OTHER- DV tool @ 5305' Open hole to 11,650'</b>                          |                    |                          |                             |                      |                   |

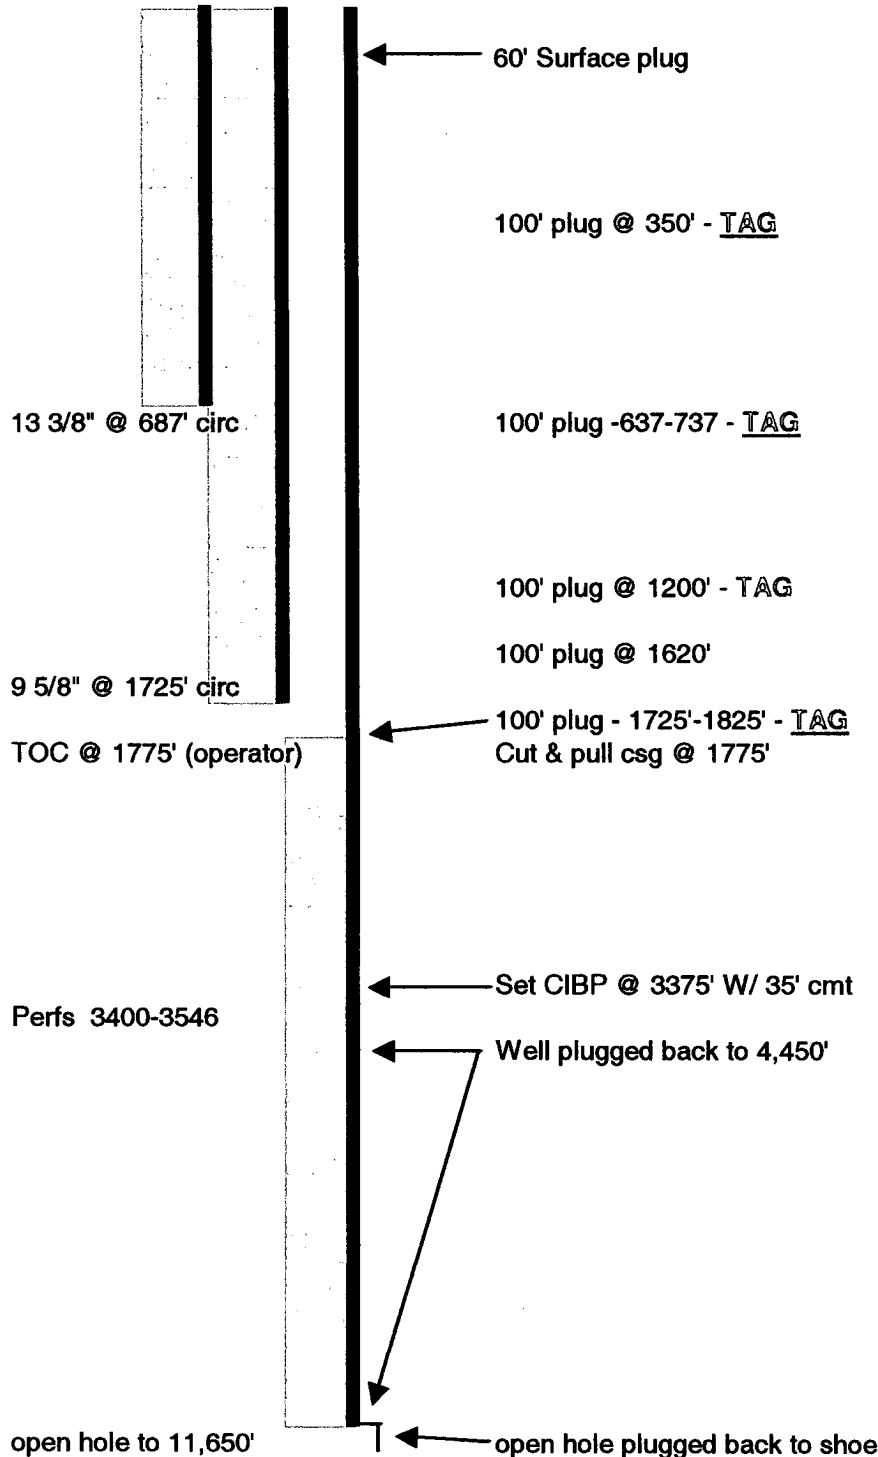

#### TOPS

Fresh Wtr. \_\_\_\_\_

T. Salt-----350'

B. Salt-----1100'

Yates

Glorieta -----

Delaware-----1620'

Bone Sp.-----'

Abo -----

Wolfcamp -----'

Morrow-----'

Devonian-----

Fusselman-----

Other-----