

Submit 1 Copy To Appropriate District
Office

State of New Mexico
Energy, Minerals and Natural Resources

Form C-103
October 13, 2009

District I
1625 N French Dr, Hobbs, NM 88240
District II
1301 W Grand Ave, Artesia, NM 88210
District III
1000 Rio Brazos Rd, Aztec, NM 87410
District IV
1220 S St. Francis Dr, Santa Fe, NM
87505

OIL CONSERVATION DIVISION
1220 South St. Francis Dr.
Santa Fe, NM 87505

WELL API NO. 30-015-24321
5. Indicate Type of Lease STATE <input type="checkbox"/> FEE <input checked="" type="checkbox"/>
6. State Oil & Gas Lease No.
7. Lease Name or Unit Agreement Name Achen Frey DM
8. Well Number 8
9. OGRID Number 025575
10. Pool name or Wildcat Eagle Creek San Andres

SUNDRY NOTICES AND REPORTS ON WELLS
(DO NOT USE THIS FORM FOR PROPOSALS TO DRILL OR TO DEEPEN OR PLUG BACK TO A
DIFFERENT RESERVOIR USE "APPLICATION FOR PERMIT" (FORM C-101) FOR SUCH
PROPOSALS)

1. Type of Well: Oil Well ☒ Gas Well ☐ Other

2. Name of Operator
Yates Petroleum Corporation

3. Address of Operator
105 South Fourth Street, Artesia, NM 88210

4. Well Location
Unit Letter I : 1650 feet from the South line and 990 feet from the East line
Section 14 Township 17S Range 25E NMPM Eddy County

11. Elevation (Show whether DR, RKB, RT, GR, etc.)
3471' GR

12. Check Appropriate Box to Indicate Nature of Notice, Report or Other Data

NOTICE OF INTENTION TO:

PERFORM REMEDIAL WORK ☐ PLUG AND ABANDON ☒
TEMPORARILY ABANDON ☐ CHANGE PLANS ☐
PULL OR ALTER CASING ☐ MULTIPLE COMPL ☐
DOWNHOLE COMMINGLE ☐

SUBSEQUENT REPORT OF:

REMEDIAL WORK ☐ ALTERING CASING ☐
COMMENCE DRILLING OPNS. ☐ P AND A ☐
CASING/CEMENT JOB ☐


**Notify OCD 24 hrs. prior
To any work done.**

OTHER: ☐ OTHER: ☐

13. Describe proposed or completed operations. (Clearly state all pertinent details, and give pertinent dates, including estimated date of starting any proposed work). SEE RULE 19.15.7.14 NMAC. For Multiple Completions: Attach wellbore diagram of proposed completion or recompletion.

1. MIRU WSC. Rig up any safety equipment as necessary.
2. Set CIBP at 1230'. Spot a 90 sx class "C" cement plug from 1230' to surface. This will fill the entire well bore up from the CIBP to the surface. WOC and tag plug.
3. Cut off wellhead and install dry hole marker. Clean up location as per regulations.

**SEE ATTACHED
CONDITIONS OF
APPROVAL**

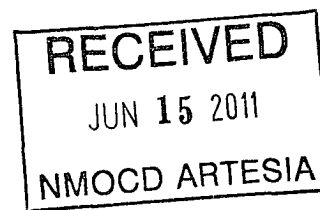

Spud Date:

Rig Release Date:

I hereby certify that the information above is true and complete to the best of my knowledge and belief.

SIGNATURE Craig Aton TITLE Regulatory Compliance Technician DATE June 13, 2011

Type or print name Craig Aton E-mail address: caton@yatespetroleum.com PHONE: 575-748-4385

For State Use Only

APPROVED BY: [Signature] TITLE Approval Granted providing work is complete by 6/20/2011 DATE 6/20/2011
Conditions of Approval (if any):

WELL NAME: Achen Frey DM #8 FIELD: Eagle Creek

LOCATION: 1,650' FSL & 990' FEL of Section 14-17S-25E Eddy Co., NM

GL: 3,471' ZERO: _____ KB: _____

SPUD DATE: 11/18/82 COMPLETION DATE: 12/17/82

COMMENTS: API No.: 30-015-24321

CASING PROGRAM

10-3/4" 40.5#	358'
7" 23#	1,161'
4-1/2 9.5#	1,489'

10 3/4" Hole

Before

7" Hole

10-3/4" @ 359' w/225 sx (Circ)

TOPS

SA 728'

7" @ 1,161' w/350 sx
1"ed to surf w/250

4-1/2" Hole

SA Perfs: 1,280-1,457'

TD: 1,500"

4-1/2" @ 1,489' w/200 sx
(Circ)

Not to Scale
4/13/11
DC/Hill

WELL NAME: Achen Frey DM #8 FIELD: Eagle Creek

LOCATION: 1,650' FSL & 990' FEL of Section 14-17S-25E Eddy Co., NM

GL: 3,471' ZERO: KB:

SPUD DATE: 11/18/82 COMPLETION DATE: 12/17/82

COMMENTS: API No.: 30-015-24321


CASING PROGRAM

10-3/4" 40.5#	358'
7" 23#	1,161'
4-1/2 9.5#	1,489'

10 3/4" Hole

7" Hole

4-1/2" Hole

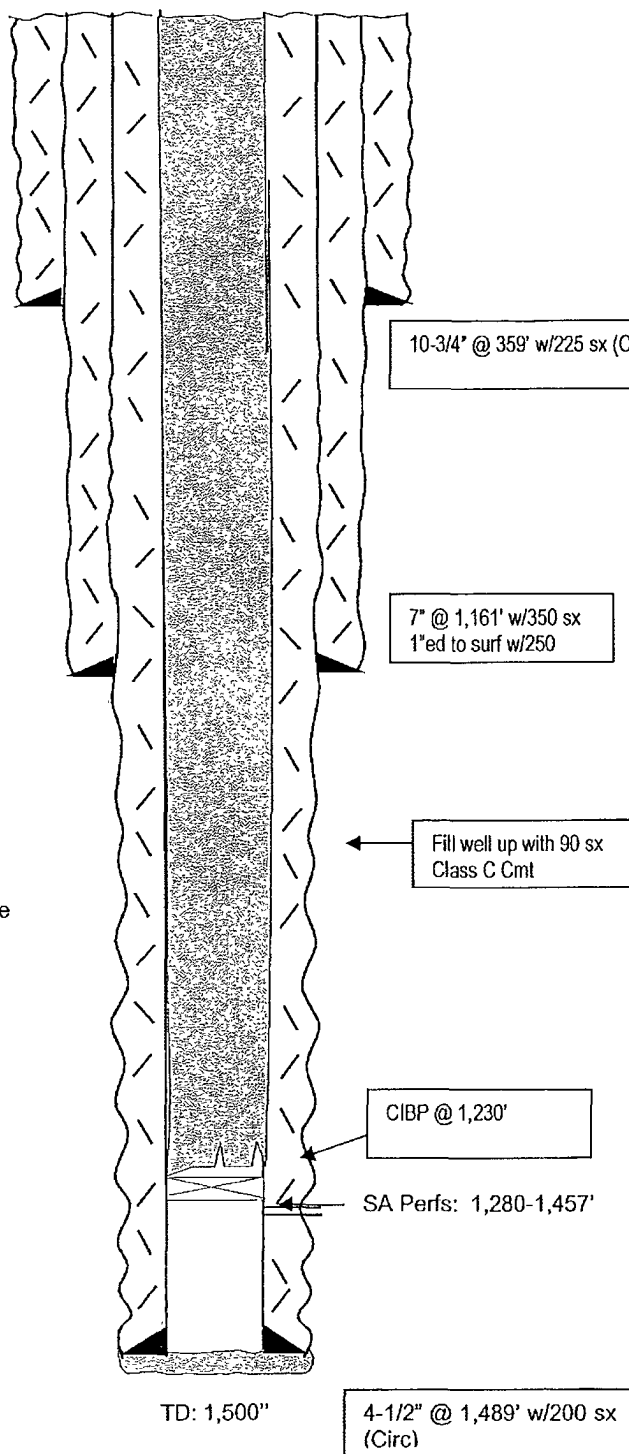

After

TOPS
SA 728'

Not to Scale
4/13/11
DC/Hill

NEW MEXICO OIL CONSERVATION DIVISION
DISTRICT 2 OFFICE
1301 W. GRAND AVENUE
ARTESIA, NM 88210
(575)748-1283

CONDITIONS OF APPROVAL FOR PLUGGING & ABANDONMENT

Operator: Yates Petroleum Corp.
Well Name & Number: Achen Frey DM #8
API #: 20-015-24321

1. Produced water **will not** be used during any part of the plugging & abandonment operation.
2. Notify NMOCD Dist. 2 office at least 24 hrs before beginning work.
3. Trucking companies being used to haul oilfield waste fluids to a disposal – commercial or private – shall have an approved NMOCD C-133 permit. A copy of this permit shall be available in each truck used to haul waste products. It is the responsibility of the operator, as well as the contractor, to verify that this permit is place prior to performing work. Drivers shall produce a copy upon request of NMOCD Field Inspectors.
4. A subsequent C-103 will serve as notification that the well bore has been plugged ONLY. A C-103 FINAL shall be filed before any bonding can be released on the well. Upon receipt of the Final, an inspection will be performed to verify that the location has been satisfactorily cleaned to NMOCD standards.
5. If work has not begun within 90 days of the approval of this procedure, an extension request must be filed, stating reason that well has not been plugged.
6. Every attempt must be made to clean the well bore out to below the perfs, before any plugs can be set, by whatever means possible.

DG

Date: 6/20/2011