

Surface Use & Operating Plan

Dodd Federal Unit #606


- Surface Tenant: Bogle Farms, Lewis Derrick, P O Box 441, Artesia, NM 88211.
- New Road: approx. 176'
- Flow Line: approx. 0.9 mi.
- Facilities: Dodd 10-B Federal Tank Battery

Well Site Information

V Door: East

Topsoil: North

Interim Reclamation: North/West

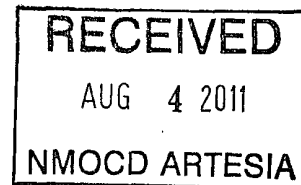

Notes

-Trench and berm East/North sides of location

Onsite: 3/8/2011

John Fast (BLM), Chris Moon (COG), Caden Jameson (COG), Gary Box (J.W.S)

SURFACE USE AND OPERATING PLAN

1. Existing & Proposed Access Roads

- A. The well site survey and elevation plat for the proposed well is shown in Exhibit #1. It was staked by John West Engineering, Hobbs, NM.
- B. All roads to the location are shown in the topographic map Exhibit #2. The existing lease roads are illustrated and are adequate for travel during drilling and production operations. Upgrading existing roads prior to drilling the well will be done where necessary.
- C. Directions to location: From the intersection US Highway 82 and Co. Rd. 214 (Barnaval Draw), go northwest on Co. Rd. #214 approx. 1.5 miles. Turn right and go east approx. 0.9 miles. Turn right and go south approx. 0.4 miles. Turn right and go west approx. 0.3 miles to the existing COG Operating LLC, Dodd Federal Unit #38 well pad. From the northwest corner of the existing well pad follow proposed road survey stakes northwest 176 feet. This location stake is approx. 191 feet northwest. See Vicinity Map, Exhibit #3.
- D. Routine grading and maintenance of existing roads will be conducted as necessary to maintain their condition as long as any operations continue on this lease. Roads will be maintained according to specifications in section 2A of this Surface Use and Operating Plan.

2. Proposed Access Road:

Exhibit #4 shows that 176' of new access road will be required for this location. If any road is required it will be constructed as follows:

- A. The maximum width of the running surface will be 14'. The road will be crowned, ditched and constructed of 6" rolled and compacted caliche. Ditches will be at 3:1 slope and 4 feet wide. Water will be diverted where necessary to avoid ponding, prevent erosion, maintain good drainage, and to be consistent with local drainage patterns.
- B. The average grade will be less than 1%.
- C. No turnouts are planned.
- D. No culverts, cattleguard, gates, low water crossings or fence cuts are necessary.

- E. Surfacing material will consist of native caliche. Caliche will be obtained from the actual well site if available. If not available onsite, caliche will be hauled from the nearest BLM caliche pit.

3. Location of Existing Well:

Exhibit #5 shows all existing wells within a one-mile radius of this well.

As shown on this plat there are numerous wells producing from the San Andres and Yeso formations.

4. Location of Existing and/or Proposed Facilities:

- A. COG Operating LLC does operate a production facility on this lease.
- B. If the well is productive, contemplated facilities will be as follows:
 - 1) Production will be sent to the Dodd 10-B Federal Tank Battery to be located in Section 10 at the Dodd Federal Unit #580 well location. The facility location is shown in Exhibit #5.
 - 2) The tank battery and facilities including all flow lines and piping will be installed according to API specifications.
 - 3) Any additional caliche will be obtained from the actual well site. If caliche does not exist or is not plentiful from the well site, the caliche will be hauled from a BLM approved caliche pit. Any additional construction materials will be purchased from contractors.
 - 4) Proposed flow lines, will follow an archaeologically approved route to the Dodd 10-B Federal Tank Battery to be located in Section 10 at the Dodd Federal Unit #580 well location. The flowline will be SDR 7 3" poly line laid on the surface and will be approximately 0.9 miles in length.
 - 5) It will be necessary to run electric power if this well is productive. Power will be provided by CVE and they will submit a separate plan and ROW for service to the well location.
 - 6) If the well is productive, rehabilitation plans will include the following:
 - a) The original topsoil from the well site will be returned to the location, and the site will be re-contoured as close as possible to the original site.

5. Location and Type of Water Supply:

The well will be drilled with combination brine and fresh water mud system as outlined in the drilling program. The water will be obtained from commercial water stations in the area and hauled to location by transport truck over the existing and proposed access roads shown in Exhibit #2. If a commercial fresh water source is nearby, fast line may be laid along existing road ROW's and fresh water pumped to the well. No water well will be drilled on the location.

6. Source of Construction Materials and Location "Turn-Over" Procedure:

Obtaining caliche: The primary way of obtaining caliche to build locations and roads will be by "turning over" the location. This means, caliche will be obtained from the actual well sight. A caliche permit will be obtained from BLM prior to pushing up any caliche. 2400 cu. Yards is max amount of caliche needed for pad and roads. Amount will vary for each pad. The procedure below has been approved by BLM personnel:

- A. The top 6 inches of topsoil is pushed off and stockpiled along the side of the location.**
- B. An approximate 120' X 120' area is used within the proposed well site to remove caliche.**
- C. Subsoil is removed and piled alongside the 120' by 120' area within the pad site.**
- D. When caliche is found, material will be stock piled within the pad site to build the location and road.**
- E. Then subsoil is pushed back in the hole and caliche is spread accordingly across entire location and road.**
- F. Once well is drilled, the stock piled top soil will be used for interim reclamation and spread along areas where caliche is picked up and the location size is reduced. Neither caliche or subsoil will be stock piled outside of the well pad. Topsoil will be stockpiled along the edge of the pad as depicted in attached plat.**

In the event that no caliche is found onsite, caliche will be hauled in from a BLM approved caliche pit.

7. Methods of Handling Water Disposal:

- A. The well will be drilled utilizing a closed loop mud system. Drill cuttings will be held in roll-off style mud boxes and taken to an NMOCD approved disposal site.
- B. Drilling fluids will be contained in steel mud pits.
- C. Water produced from the well during completion will be held temporarily in steel tanks and then taken to an NMOCD approved commercial disposal facility.
- D. Garbage and trash produced during drilling or completion operations will be collected in a trash bin and hauled to an approved landfill. No toxic waste or hazardous chemicals will be produced by this operation.
- E. After the rig is moved out and the well is either completed or abandoned, all waste materials will be cleaned up within 30 days. In the event of a dry hole only a dry hole marker will remain.

8. Ancillary Facilities:

No airstrip, campsite or other facilities will be built as a result of the operation on this well.

9. Well Site Layout:

- A. The drill pad layout, with elevations staked by John West Engineering, is shown in Exhibit #4. Dimensions of the pad and pits are shown on Exhibit #6. V door direction is East. Topsoil, if available, will be stockpiled per BLM specifications. Because the pad is almost level no major cuts will be required.
- B. Exhibit #6 also shows the proposed orientation of closed loop system and access road. No permanent living facilities are planned, but a temporary foreman/toolpusher's trailer will be on location during the drilling operations.

10. Plans for Restoration of the Surface:

- A. Interim Reclamation will take place after the well has been completed. The pad will be downsized by reclaiming the areas not needed for production operations. The portions of the pad that are not needed for production operations will be re-contoured to its original state as much as possible. The caliche that is removed will be reused to either build another pad site or for road repairs within the lease. The stockpiled topsoil will then be spread out reclaimed area and reseeded with a BLM approved seed mixture. In the event

that the well must be worked over or maintained, it may be necessary to drive, park, and/or operate machinery on reclaimed land. This area will be repaired or reclaimed after work is complete.

- B. Final Reclamation: Upon plugging and abandoning the well, All caliche for well pad and lease road will be removed and surface will be recountoured to reflect its surroundings as much as possible. Caliche will be recycled for road repair or reused for another well pad within the lease. If any topsoil remains, it will be spread out and the area will be re-seeded with a BLM approved mixture and re-vegetated as per BLM orders.

11.Surface Ownership:

- A. The surface is owned by the U.S. Government and is administered by the Bureau of Land Management. The surface is multiple uses with the primary uses of the region for grazing of livestock and the production of oil and gas.
- B. The surface tenant for this site is Bogle Farms, Lewis Derrick, P.O. Box 441, Artesia, NM 88211.
- C. The proposed road routes and surface location will be restored as directed by the BLM

12.Other Information:

- A. The area around the well site is grassland and the topsoil is sandy. The vegetation is moderately sparse with native prairie grasses, some mesquite and shinnery oak. No wildlife was observed but it is likely that mule deer, rabbits, coyotes and rodents traverse the area.
- B. There is no permanent or live water in the immediate area.
- C. There are no dwellings within 2 miles of this location.
- D. If needed, a Cultural Resources Examination is being prepared by Southern New Mexico Archaeological Services, Inc. P.O. Box 1, Bent New Mexico, 88314, phone # 505-671-4797 and the results will be forwarded to your office in the near future. Otherwise, **COG will be participating in the Permian Basin MOA Program.**

13. Bond Coverage:

Bond Coverage is Nationwide Bond # 000215

14. Lessee's and Operator's Representative:

The COG Operating LLC representative responsible for assuring compliance with the surface use plan is as follows:

John Coffman,	Erick Nelson.
Drilling Superintendent	Division Operations Manager
COG Operating LLC	COG Operating LLC
550 W. Texas, Suite 1300	550 W. Texas, Suite 1300
Midland, TX 79701	Midland, TX 79701
Phone (432) 683-7443 (office)	Phone (505) 746-2210 (office)
(432) 631-9762 (cell)	(432) 238-7591 (cell)

I hereby certify that I, or persons under my direct supervision, have inspected the drill site and access road proposed herein; that I am familiar with the conditions that presently exist; that I have full knowledge of State and Federal laws applicable to this operation; that the statements made in this APD package are, to the best of my knowledge, true and correct; and that the work associated with the operations proposed herein will be performed in conformity with this APD package and the terms and conditions under which it is approved. I also certify that I, or COG Operating, LLC, am responsible for the operations conducted under this application. These statements are subject to the provisions of 18 U.S.C. 1001 for the filing of false statements. Executed this 17th day of April, 2011.

Signed: Carl Bird

Printed Name: Carl Bird

Position: Drilling Engineer

Address: 550 W. Texas, Suite 1300, Midland, Texas 79701

Telephone: (432) 683-7443


Field Representative (if not above signatory): Same

E-mail: cbird@conchoresources.com

Exhibits:


- Exhibit #1 Wellsite and Elevation Plat**
Form C-102 Well location and acreage dedication plat
- Exhibit #2 Topographic Map (West)**
- Exhibit #3 Vicinity Map and area roads**
- Exhibit #4 Elevation Plat (West)**
- Exhibit #5 Topographic extract showing wells, roads and flowlines**
- Exhibit #6 Pad Layout and orientation**
- Exhibit #7 H2S Signage**
- Exhibit #8 H2S Equipment location**
- Exhibit #9 BOP and Choke diagrams**
- Exhibit #10 Form C-144 NMOCD pit permit application**
- Exhibit #11 1 Mile Radius List and Map showing all wells permitted,
producing and plugged**

SECTION 15, TOWNSHIP 17 SOUTH, RANGE 29 EAST, N.M.P.M.
 EDDY COUNTY NEW MEXICO

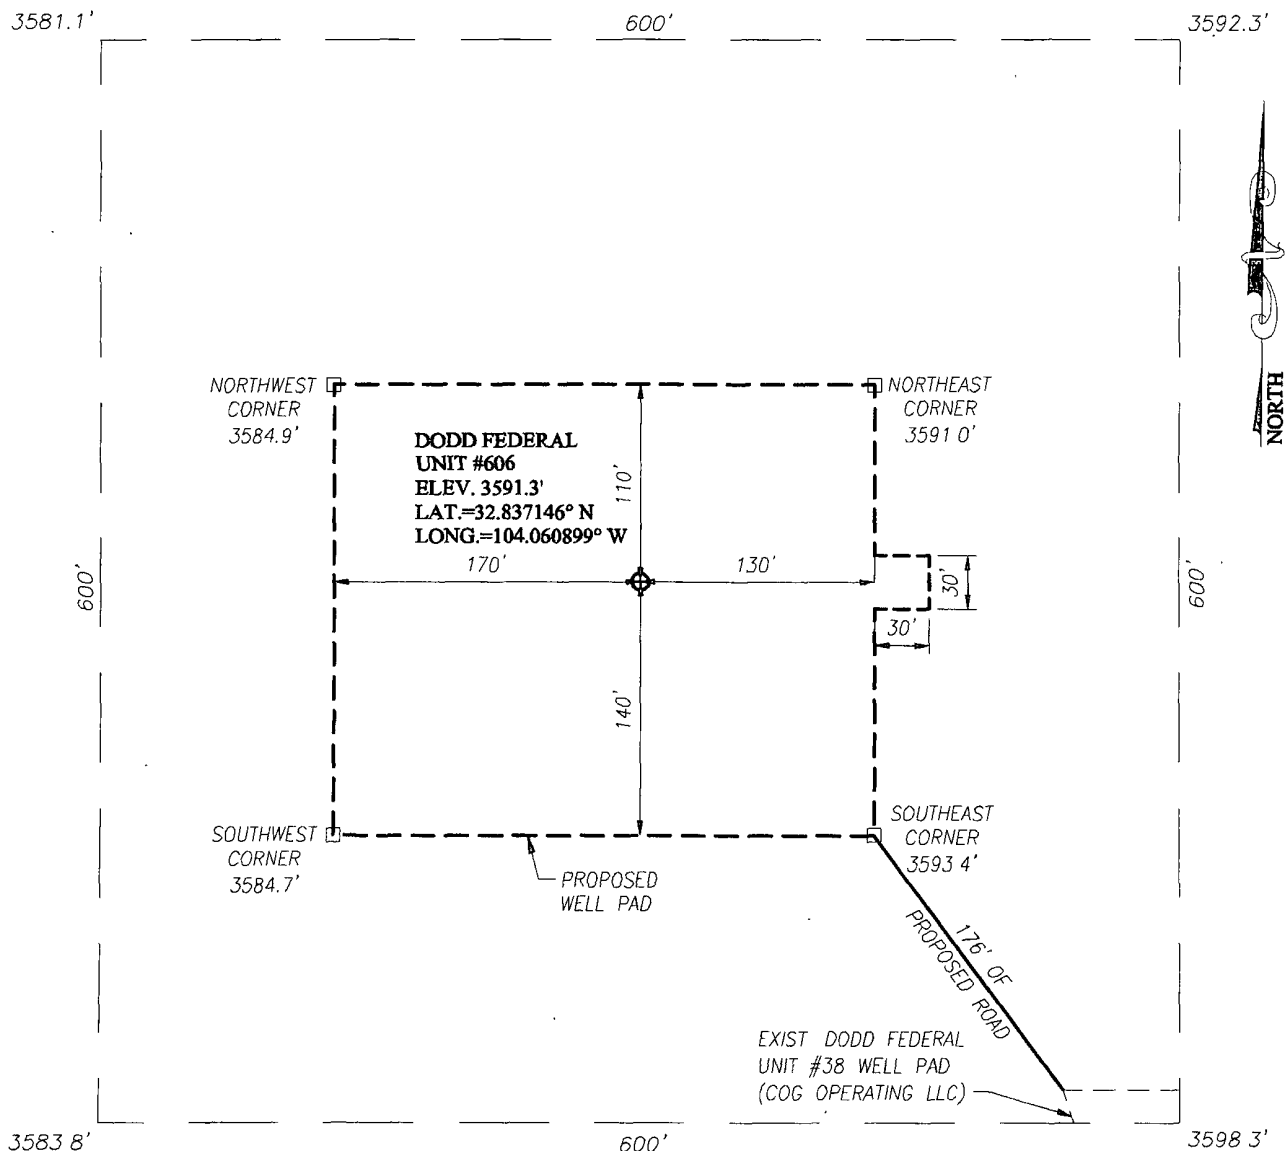

DIRECTIONS TO LOCATION

FROM THE INTERSECTION OF U.S. HWY #82 AND CO. RD. #214 (BARNAVAL DRAW), GO NORTHWEST ON CO. RD. #214 APPROX. 1.5 MILES. TURN RIGHT AND GO EAST APPROX. 0.9 MILES. TURN RIGHT AND GO SOUTH APPROX. 0.4 MILES. TURN RIGHT AND GO WEST APPROX. 0.3 MILES TO THE EXISTING COG OPERATING LLC, DODD FEDERAL UNIT #38 WELL PAD FROM THE NORTHWEST CORNER OF THE EXISTING WELL PAD, FOLLOW PROPOSED ROAD SURVEY STAKES NORTHWEST 176 FEET. THIS LOCATION STAKE IS APPROX 191 FEET NORTHWEST

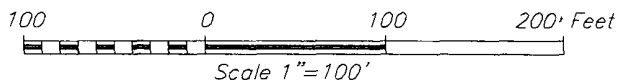


PROVIDING SURVEYING SERVICES
 SINCE 1946
JOHN WEST SURVEYING COMPANY
 412 N DAL PASO
 HOBBS, N.M 88240
 (575) 393-3117

COG OPERATING, LLC

DODD FEDERAL UNIT #606 WELL
 LOCATED 1670 FEET FROM THE NORTH LINE
 AND 2260 FEET FROM THE EAST LINE OF SECTION 15,
 TOWNSHIP 17 SOUTH, RANGE 29 EAST, N.M.P.M.,
 EDDY COUNTY, NEW MEXICO

Survey Date.	4/13/11 .	Sheet	1	of	1	Sheets
W.O. Number.	11.11.0122	Dr By:	DSS	Rev 1:	N/A	
Date:	4/20/11	Rel. W.O.:		11110122	Scale	1"=100'

VICINITY MAP

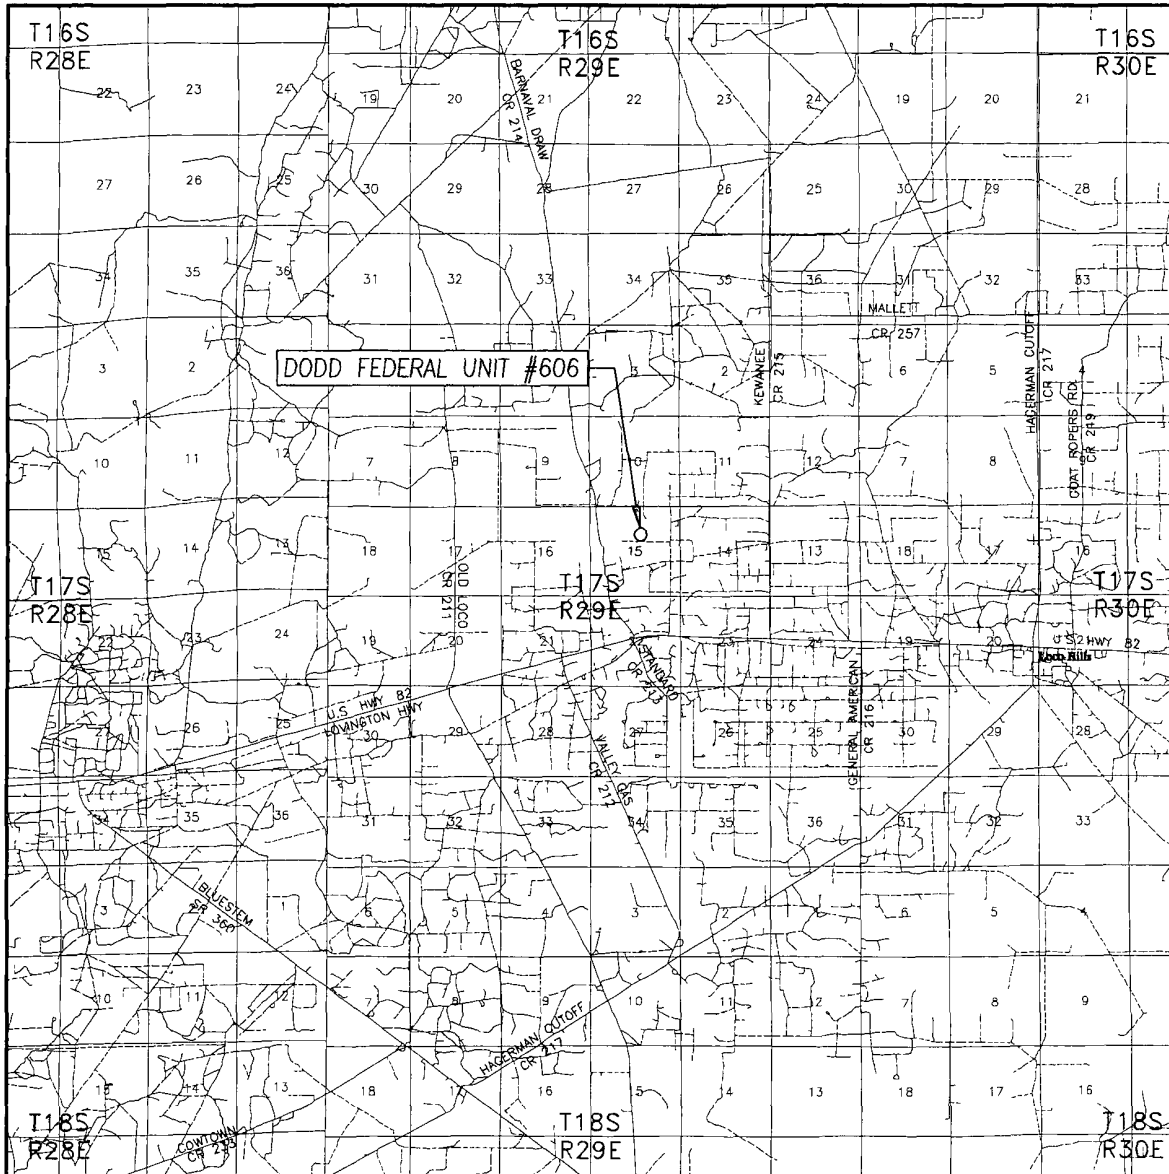


SCALE: 1" = 2 MILES

SEC. 15 TWP 17-S RGE 29-E
 SURVEY N.M.P.M.
 COUNTY EDDY STATE NEW MEXICO
 DESCRIPTION 1670' FNL & 2260' FEL
 ELEVATION 3591'
 OPERATOR COG OPERATING, LLC
 LEASE DODD FEDERAL UNIT



PROVIDING SURVEYING SERVICES
 SINCE 1946
JOHN WEST SURVEYING COMPANY
 412 N. DAL PASO
 HOBBS, N.M. 88240
 (575) 393-3117

LOCATION VERIFICATION MAP

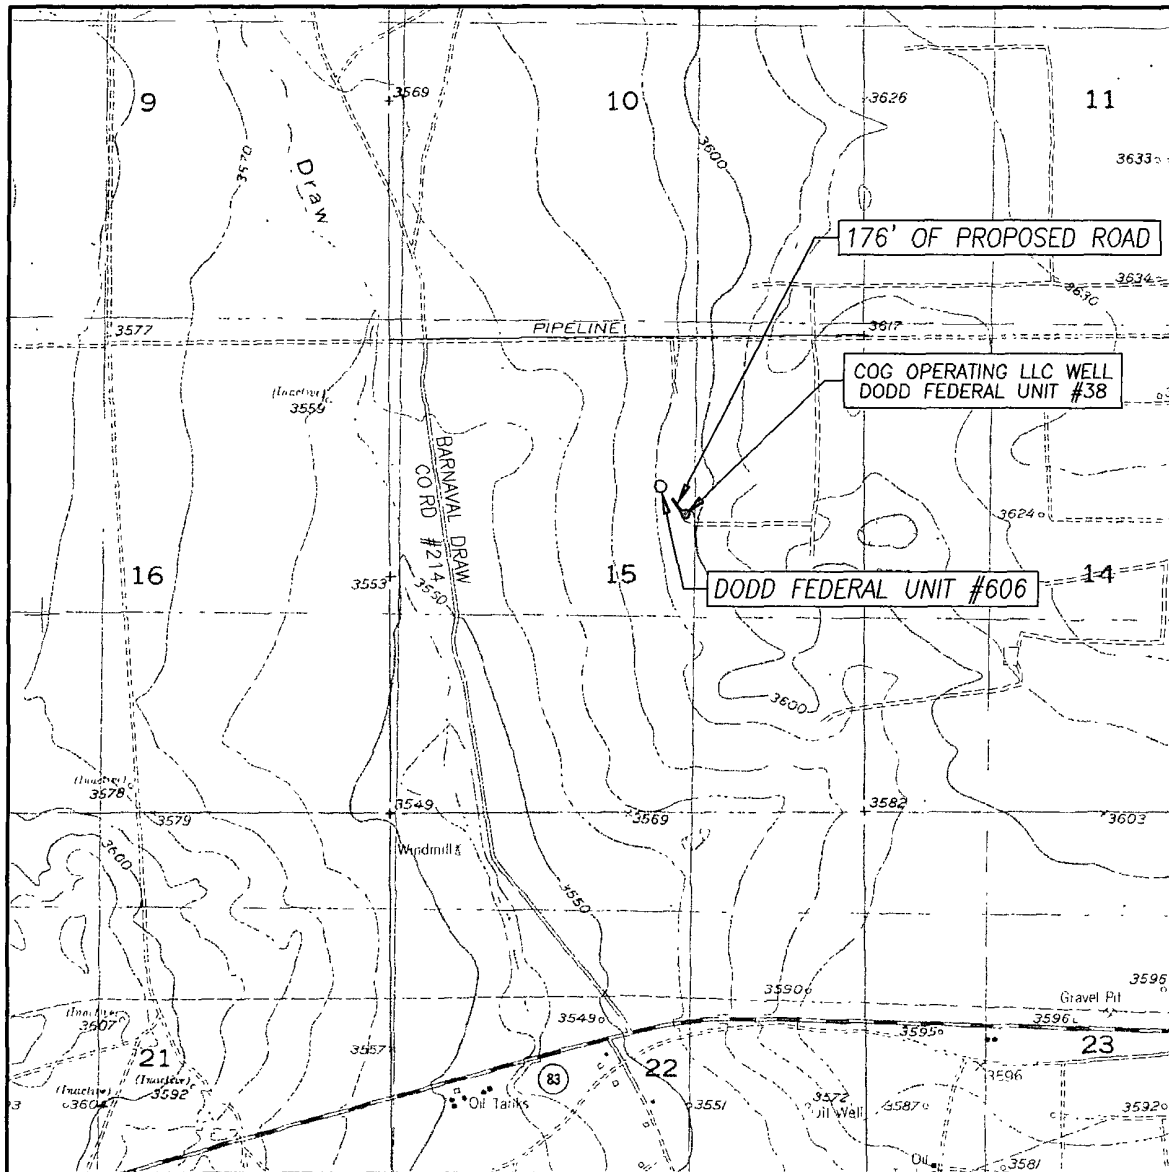

SCALE: 1" = 2000'

CONTOUR INTERVAL:
RED LAKE SE, N.M. - 10'

SEC. 15 TWP. 17-S RGE. 29-E

SURVEY N.M.P.M.

COUNTY EDDY STATE NEW MEXICO


DESCRIPTION 1670' FNL & 2260' FEL


ELEVATION 3591'

OPERATOR COG OPERATING, INC.

LEASE DODD FEDERAL UNIT

U.S.G.S. TOPOGRAPHIC MAP
RED LAKE SE, N.M.

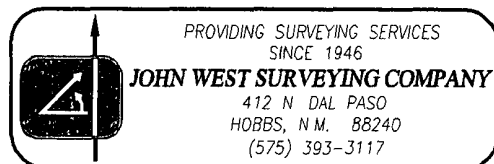


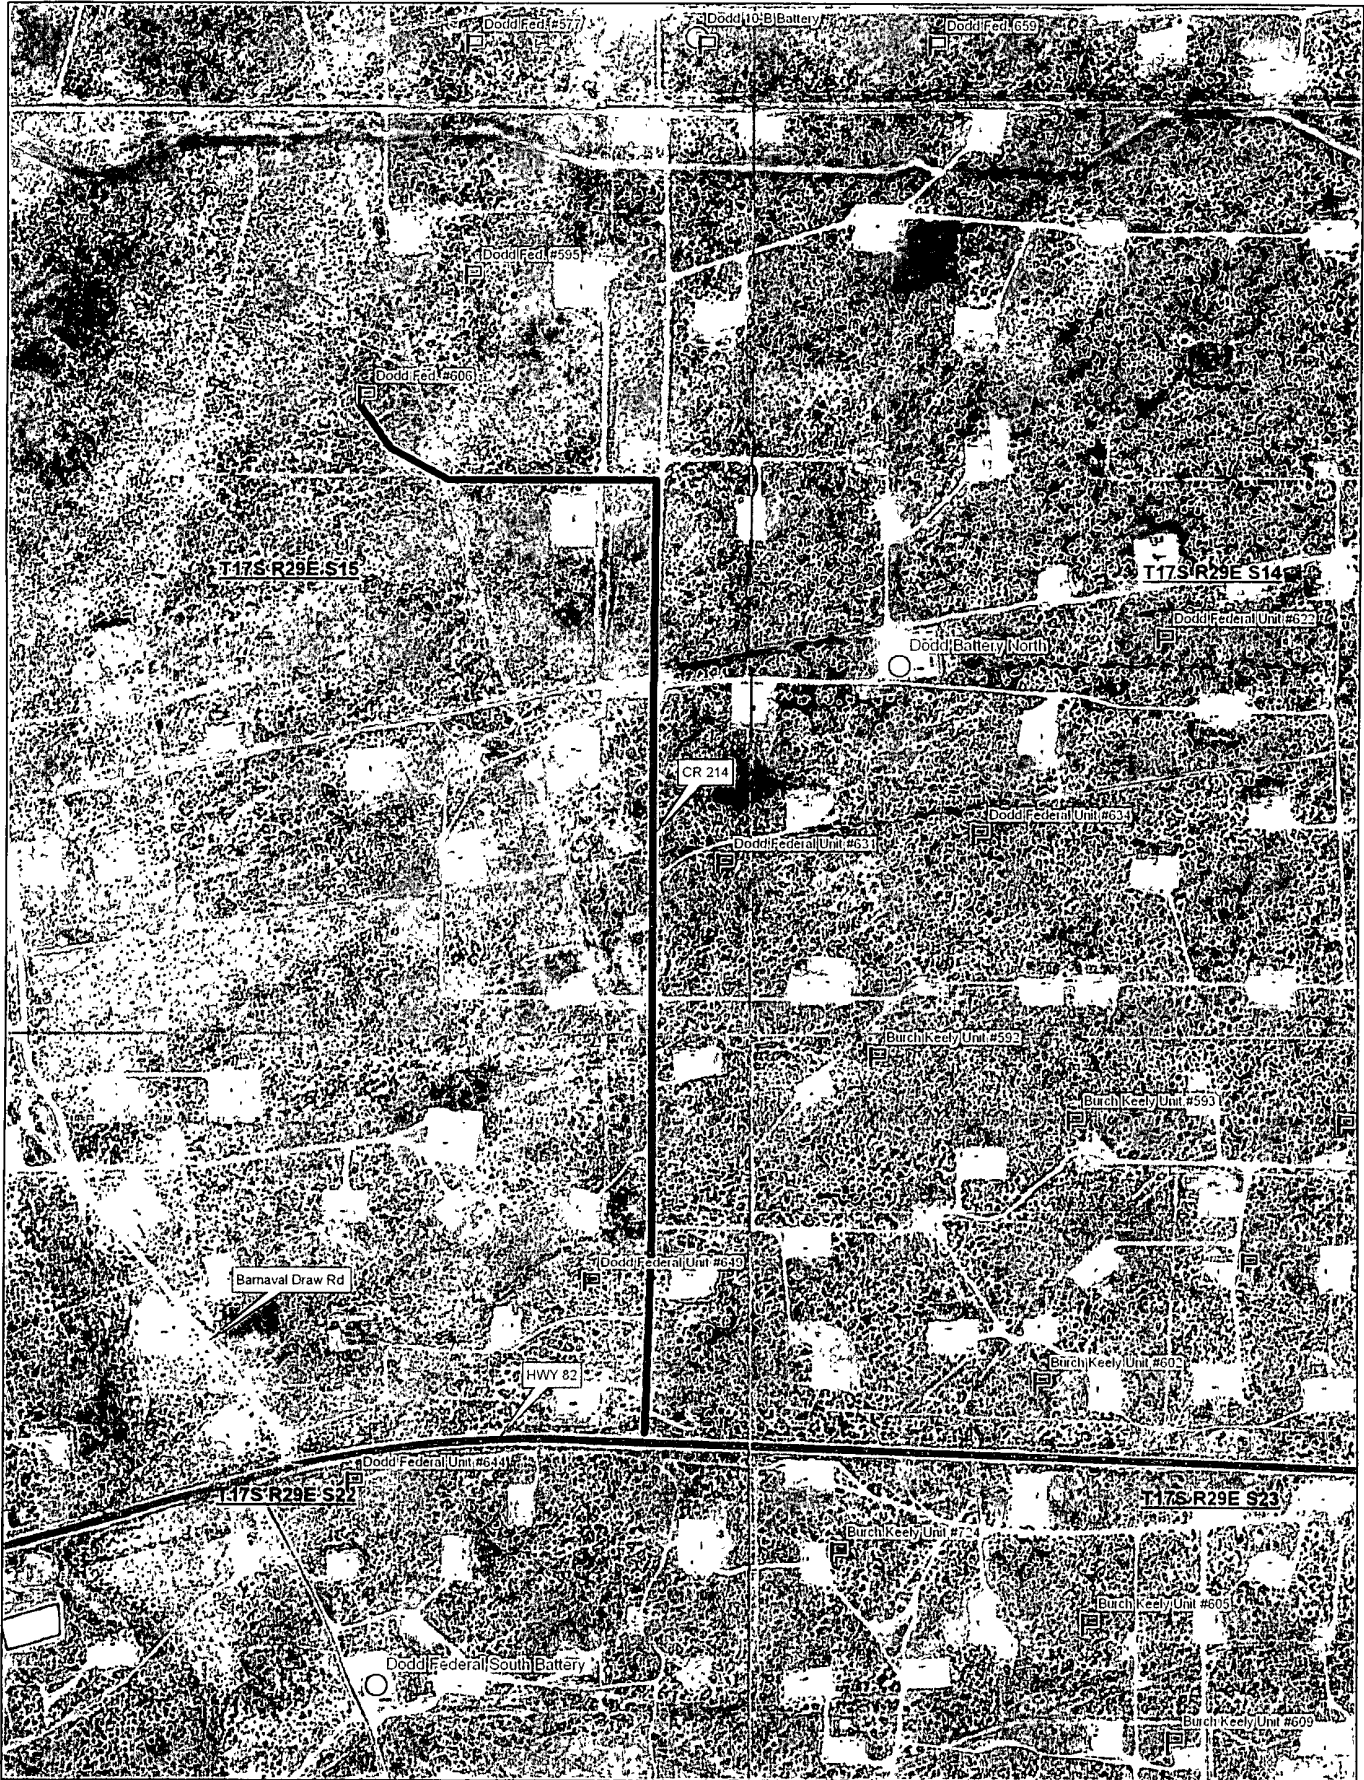


Data use subject to license.

© DeLorme XMap® 7

www.delorme.com

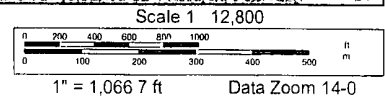

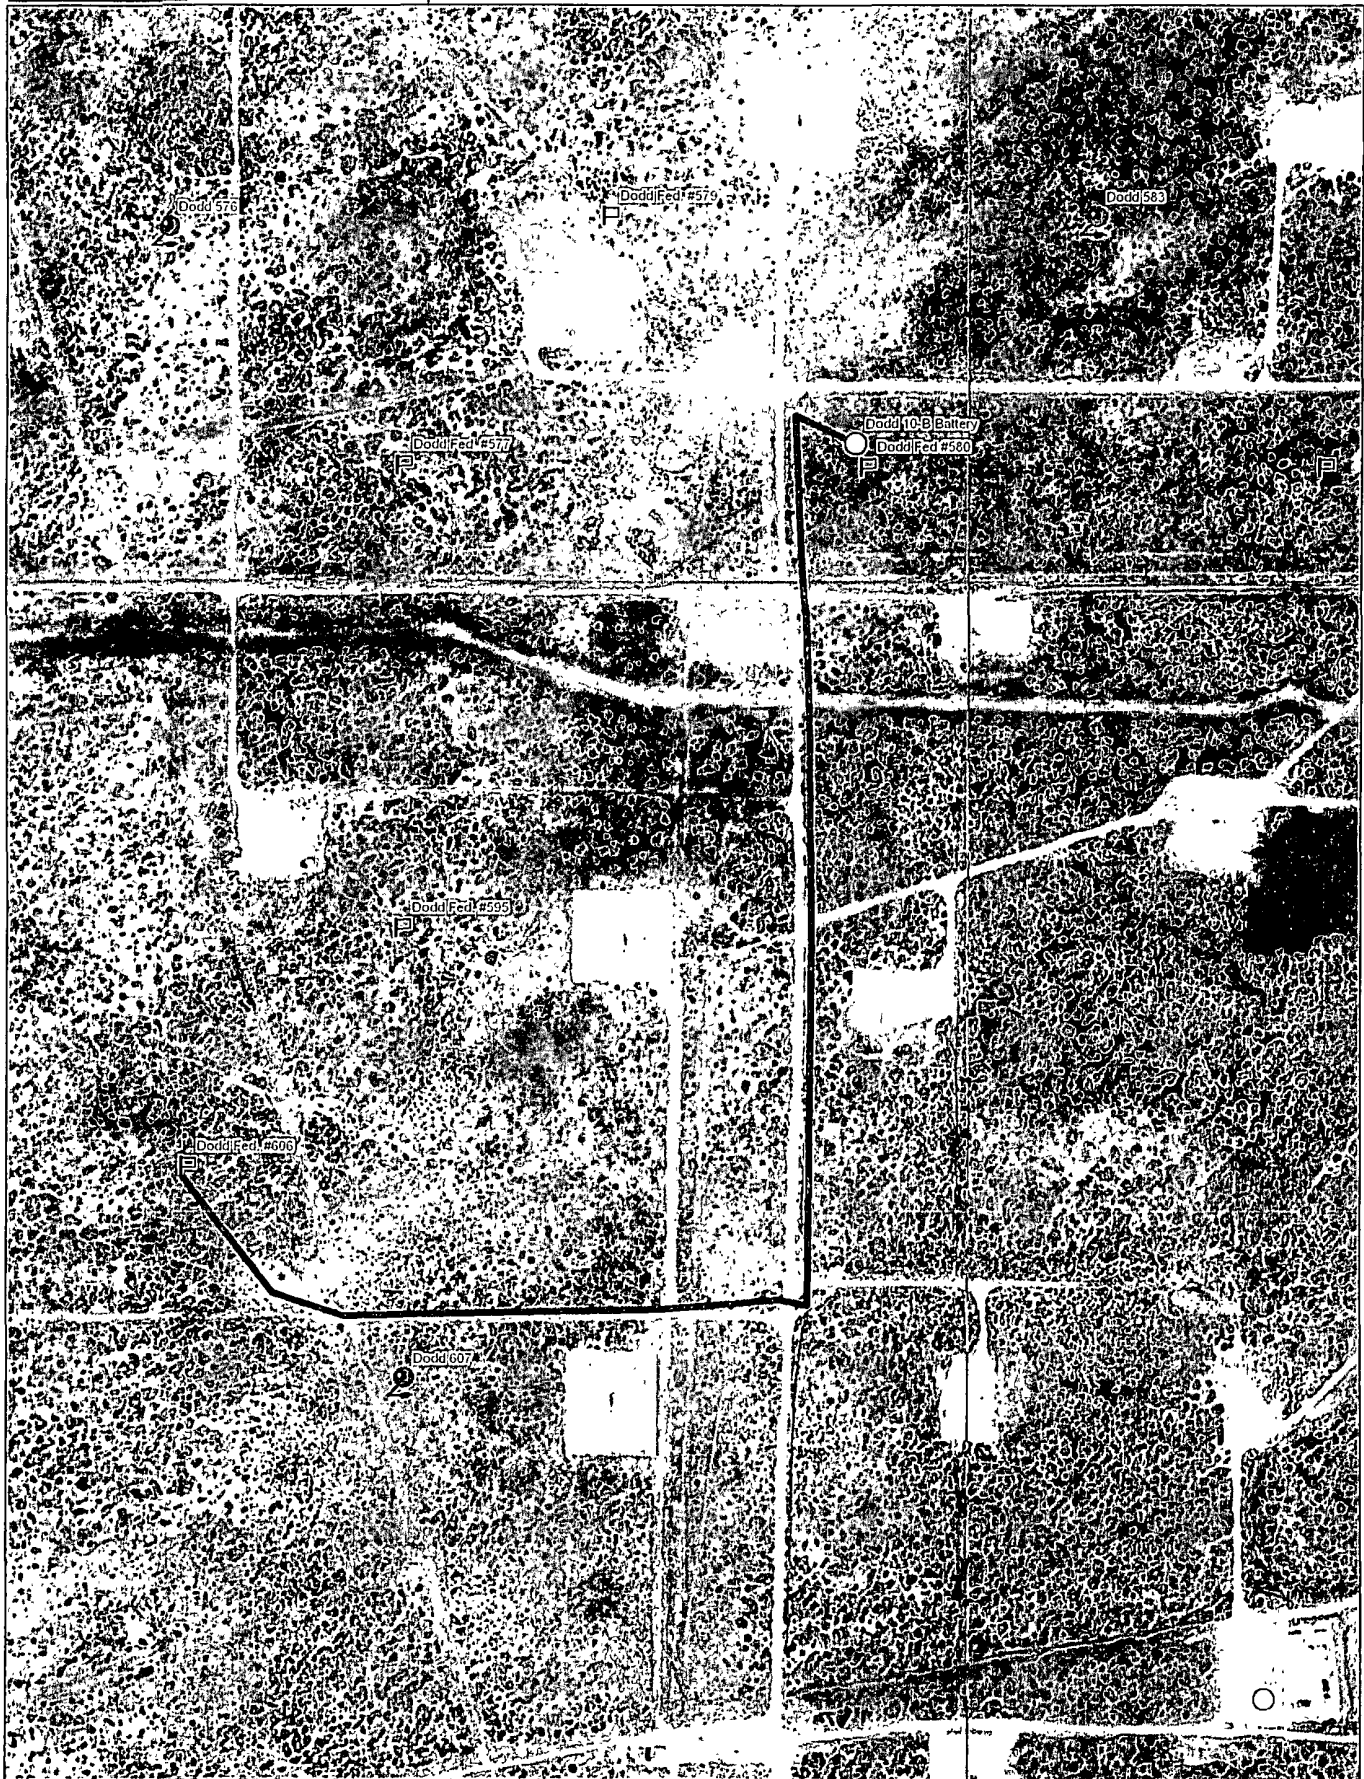

Data use subject to license


© DeLorme XMap® 7

www.delorme.com

TN

MN (7 9°E)

Scale 1 6,400

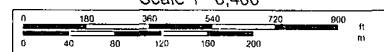

1" = 533.3 ft

Data Zoom 15-0

Offset wells to Dodd Federal Unit #606

API#	Operator	County	Legal	Lease	Well#	Date Issued	Permitted Depth	Permit TVD	Images	Doc	Total Depth	Well Type	Well Status	Permit#
30-015-38949	COG OPERATING LLC	EDDY	S 15, T 17S, R 29E	CONTINENTAL STATE	005	4/11/2011	5,500		Yes	link	5,500	PO	Active Permit	TEMP1137010626
30-015-38639	COG OPERATING LLC	EDDY	S 15, T 17S, R 29E	DODD FEDERAL UNIT	631	3/14/2011	4,550		Yes	link	4,550	PO	Active Permit	TEMP910675744
30-015-38641	COG OPERATING LLC	EDDY	S 22, T 17S, R 29E	DODD FEDERAL UNIT	649	3/14/2011	4,617	4,550	Yes	link	4,617	PO	Active Permit	TEMP840651445
30-015-38573	COG OPERATING LLC	EDDY	S 14, T 17S, R 29E	DODD FEDERAL UNIT	634	3/1/2011	5,470	5,450	Yes	link	5,470	PO	Active Permit	TEMP1464059574
30-015-38560	COG OPERATING LLC	EDDY	S 23, T 17S, R 29E	BURCH KEELY UNIT	592	2/24/2011	4,829	4,800	Yes	link	4,829	PO	Active Permit	TEMP310538682
30-015-38540	COG OPERATING LLC	EDDY	S 23, T 17S, R 29E	BURCH KEELY UNIT	593	2/22/2011	4,800		Yes	link	4,800	PO	Active Permit	TEMP148625677
30-015-38369	COG OPERATING LLC	EDDY	S 15, T 17S, R 29E	CONTINENTAL STATE	007	1/3/2011	5,500		Yes	link	5,500	PO	Active Permit	TEMP12789670
30-015-38370	COG OPERATING LLC	EDDY	S 15, T 17S, R 29E	CONTINENTAL STATE	015	1/3/2011	5,500		Yes	link	5,500	PO	Active Permit	TEMP1557749883
30-015-38035	CIMAREX ENERGY CO OF COLORADO	EDDY	S 9, T 17S, R 29E	EMERALD 9 STATE	005	7/26/2010	6,000		Yes	link	6,000	PO	Active Permit	TEMP1068556877
30-015-37831	COG OPERATING LLC	EDDY	S 10, T 17S, R 29E	EMPIRE FEDERAL SWD	3	5/5/2010	9,200		Yes	link	9,200	U	Active Permit	TEMP35829904
30-015-37584	COG OPERATING LLC	EDDY	S 22, T 17S, R 29E	G J WEST COOP UNIT	303	2/17/2010	5,550		Yes	link	5,550	PO	Active Permit	TEMP1703947715
30-015-37568	COG OPERATING LLC	EDDY	S 16, T 17S, R 29E	GJ WEST COOP UNIT	227	2/10/2010	5,550		Yes	link	5,576	O	Active Permit	TEMP154199920
30-015-37571	COG OPERATING LLC	EDDY	S 22, T 17S, R 29E	GJ WEST COOP UNIT	263	2/10/2010	5,550		Yes	link	5,550	PO	Active Permit	TEMP837532792
30-015-37572	COG OPERATING LLC	EDDY	S 15, T 17S, R 29E	GJ WEST COOP UNIT	271	2/10/2010	5,550		Yes	link	5,536	O	Active Permit	TEMP2003521173
30-015-37573	COG OPERATING LLC	EDDY	S 15, T 17S, R 29E	GJ WEST COOP UNIT	272	2/10/2010	5,550		Yes	link	5,550	PO	Active Permit	TEMP1232155780
30-015-37574	COG OPERATING LLC	EDDY	S 15, T 17S, R 29E	GJ WEST COOP UNIT	273	2/10/2010	5,550		Yes	link	5,550	PO	Active Permit	TEMP257030212
30-015-37562	COG OPERATING LLC	EDDY	S 16, T 17S, R 29E	GJ WEST COOP UNIT	240	2/8/2010	5,550		Yes	link	5,545	O	Active Permit	TEMP162736481
30-015-37561	COG OPERATING LLC	EDDY	S 16, T 17S, R 29E	GJ WEST COOP UNIT	242	2/8/2010	5,550		Yes	link	5,532	O	Active Permit	TEMP266720496

30-015-37531	COG OPERATING LLC	EDDY	S 16, T 17S, R 29E	G J WEST COOP UNIT	203	2/2/2010	5,550		Yes	link	5,575	O	Active Permit	TEMP570048247
30-015-37534	COG OPERATING LLC	EDDY	S 21, T 17S, R 29E	G J WEST COOP UNIT	244	2/2/2010	5,550		Yes	link	5,530	O	Active Permit	TEMP2081811383
30-015-38400	COG OPERATING LLC	EDDY	S.15, T 17S, R.29E	CONTINENTAL STATE	013	1/10/2010	5,500		Yes	link	5,500	PO	Active Permit	TEMP337001352
30-015-37440	COG OPERATING LLC	EDDY	S 15, T 17S, R 29E	G J WEST COOP UNIT	270	12/21/2009	5,600		Yes	link	5,576	O	Active Permit	TEMP720428992
30-015-37293	COG OPERATING LLC	EDDY	S.15, T 17S, R.29E	G J WEST COOP UNIT	268	9/30/2009	5,550		Yes	link	5,508	O	Active Permit	TEMP766115193
30-015-37288	COG OPERATING LLC	EDDY	S 16, T 17S, R 29E	G J WEST COOP UNIT	204	9/30/2009	5,550		Yes	link	5,510	O	Active Permit	TEMP840007538
30-015-37287	COG OPERATING LLC	EDDY	S 16, T 17S, R 29E	G J WEST COOP UNIT	201	9/30/2009	5,550		Yes	link	5,504	O	Active Permit	TEMP207246675
30-015-37229	COG OPERATING LLC	EDDY	S.16, T 17S, R 29E	G J WEST COOP UNIT	226	8/21/2009	5,550		Yes	link	5,472	O	Active Permit	TEMP640637120
30-015-37152	COG OPERATING LLC	EDDY	S.22, T 17S, R 29E	G J WEST COOP UNIT	260	7/9/2009	5,550		Yes	link	5,524	O	Active Permit	TEMP1470945970
30-015-37114	MARBOB ENERGY CORP	EDDY	S 22, T 17S, R 29E	DODD FEDERAL UNIT	505	6/10/2009	5,000		Yes	link	5,000	PO	Active Permit	TEMP760961590
30-015-25659	COG OPERATING LLC	EDDY	S.22, T 17S, R.29E	GJ WEST COOP UNIT	85	6/4/2009	6,000		Yes	link	4,580	PO	Pumping	TEMP605054437
30-015-37091	MARBOB ENERGY CORP	EDDY	S.15, T 17S, R.29E	DODD FEDERAL UNIT	531	5/19/2009	5,000		Yes	link	5,000	O	Active Permit	TEMP1656495351
30-015-37072	COG OPERATING LLC	EDDY	S.22, T 17S, R.29E	G J WEST COOP UNIT	261	5/15/2009	5,550		Yes	link	5,550	PO	Active Permit	TEMP1758589353
30-015-37071	COG OPERATING LLC	EDDY	S 16, T 17S, R.29E	G J WEST COOP UNIT	229	5/15/2009	5,550		Yes	link	5,505	U	Active Permit	TEMP132805068
30-015-37072	COG OPERATING LLC	EDDY	S 22, T 17S, R.29E	G J WEST COOP UNIT	261	5/15/2009	5,550		Yes	link	5,550	PO	Active Permit	TEMP253178563
30-015-36991	COG OPERATING LLC	EDDY	S 22, T.17S, R 29E	G J WEST COOP UNIT	262	3/10/2009	5,600		Yes	link	5,500	O	Active Permit	TEMP2106597111
30-015-36935	COG OPERATING LLC	EDDY	S 16, T 17S, R.29E	G J WEST COOP UNIT	241	2/16/2009	5,500		Yes	link	5,504	O	Active Permit	TEMP1739186822
30-015-36790	COG OPERATING LLC	EDDY	S.16, T 17S, R 29E	G J WEST COOP UNIT	202	12/10/2008	5,550		Yes	link	5,500	O	Active Permit	TEMP56107997
30-015-36792	COG OPERATING LLC	EDDY	S 15, T 17S, R 29E	G J WEST COOP UNIT	269	12/10/2008	5,550		Yes	link	5,500	O	Active Permit	TEMP1261617068
30-015-36799	COG OPERATING LLC	EDDY	S 16, T 17S, R 29E	G J WEST COOP UNIT	225	12/10/2008	5,550		Yes	link	5,580	O	Active Permit	TEMP1590720809
	COG													

30-015-36791	OPERATING LLC	EDDY	S 16, T 17S, R 29E	G J WEST COOP UNIT	228	12/10/2008	5,550		Yes	link	5,492	O	Active Permit	TEMP2138447249
30-015-26754	COG OPERATING LLC	EDDY	S 22, T 17S, R 29E	GJ WEST COOP UNIT	97	8/22/2008	5,600		Yes	link	5,530	O	Pumping	TEMP734665546
30-015-26103	COG OPERATING LLC	EDDY	S 22, T 17S, R 29E	GJ WEST COOP UNIT	89	8/22/2008	5,600		Yes	link	4,425	O	Pumping	TEMP283409134
30-015-36658	MARBOB ENERGY CORPORATION or MARBOB ENERGY CORP	EDDY	S 10, T 17S, R 29E	DODD FEDERAL UNIT	542	7/11/2008	5,000		Yes	link	5,000	PO	Active Permit	TEMP13843167
30-015-36416	MEWBOURNE OIL COMPANY	EDDY	S 14, T 17S, R 29E	PACU 14 FED COM	1	7/1/2008	11,000		Yes	link	11,000	PG	Active Permit	TEMP329695045
30-015-36308	COG OPERATING LLC	EDDY	S 16, T 17S, R 29E	G J WEST COOP UNIT	199	5/1/2008			Yes	link	5,475	O	Active Permit	TEMP882820407
30-015-28591	COG OPERATING LLC	EDDY	S 22, T 17S, R 29E	GJ WEST COOP UNIT	135	4/30/2008	5,800		Yes	link	5,505	O	Pumping	TEMP2055589195
30-015-36267	MARBOB ENERGY CORPORATION or MARBOB ENERGY CORP	EDDY	S 15, T 17S, R 29E	DODD FEDERAL UNIT	548	4/1/2008	5,000		Yes	link	5,020	O	Active Permit	TEMP1347495932
30-015-36266	MARBOB ENERGY CORPORATION or MARBOB ENERGY CORP	EDDY	S 10, T 17S, R 29E	DODD FEDERAL UNIT	537	4/1/2008	5,000		Yes	link	5,000	O	Active Permit	TEMP2030025557
30-015-36198	COG OPERATING LLC	EDDY	S 15, T 17S, R 29E	G J WEST COOP UNIT	186	3/25/2008	5,500		Yes	link	5,454	O	Active Permit	TEMP795061765
30-015-36226	COG OPERATING LLC	EDDY	S 22, T 17S, R 29E	G J WEST COOP UNIT	191	3/24/2008	5,500		Yes	link	5,463	O	Active Permit	TEMP1898839540
30-015-36152	MARBOB ENERGY CORPORATION or MARBOB ENERGY CORP	EDDY	S 10, T 17S, R 29E	DODD FEDERAL UNIT	540	2/26/2008	5,000		Yes	link	4,480	O	Active Permit	TEMP1928062287
30-015-36153	MARBOB ENERGY CORP	EDDY	S 10, T 17S, R 29E	DODD FEDERAL UNIT	541	2/26/2008	5,000		Yes	link	5,000	O	Active Permit	TEMP121063859
30-015-36154	MARBOB ENERGY CORPORATION or MARBOB ENERGY CORP	EDDY	S 10, T 17S, R 29E	DODD FEDERAL UNIT	543	2/26/2008	5,000		Yes	link	5,000	O	Active Permit	TEMP896335047
30-015-36155	MARBOB ENERGY CORPORATION or MARBOB ENERGY CORP	EDDY	S 11, T 17S, R 29E	DODD FEDERAL UNIT	545	2/26/2008	5,000		Yes	link	5,000	O	Active Permit	TEMP636535816
30-015-36054	COG OPERATING LLC	EDDY	S 21, T 17S, R 29E	G J WEST COOP UNIT	182	1/22/2008	5,450		Yes	link	5,461	O	Active Permit	TEMP1157269604
30-015-36057	COG OPERATING LLC	EDDY	S 22, T 17S, R 29E	G J WEST COOP UNIT	185	1/22/2008	5,450		Yes	link	5,528	O	Active Permit	TEMP1445503484

30-015-36265	MARBOB ENERGY CORPORATION or MARBOB ENERGY CORP	EDDY	S 10, T 17S, R 29E	DODD FEDERAL UNIT	536	1/3/2008	5,000	Yes	link	5,010	O	Active Permit	TEMP975264023
30-015-35985	COG OPERATING LLC	EDDY	S 16, T 17S, R 29E	G J WEST COOP UNIT	178	12/12/2007	5,450	Yes	link	5,482	O	Active Permit	TEMP587940650
30-015-35923	COG OPERATING LLC	EDDY	S:15, T 17S, R 29E	G J WEST COOP UNIT	176	11/13/2007	5,550	Yes	link	5,555	O	Active	TEMP832278011
30-015-35854	MARBOB ENERGY CORP	EDDY	S:15, T:17S, R:29E	DODD FEDERAL UNIT	551	10/2/2007	5,000	Yes	link	4,467	O	Active Permit	TEMP1777009968
30-015-35718	COG OPERATING LLC	EDDY	S 16, T 17S, R 29E	G J WEST COOP UNIT	166	7/27/2007	5,600	Yes	link	5,459	O	Active Permit	TEMP689755706
30-015-35655	COG OPERATING LLC	EDDY	S:22, T 17S, R 29E	G J WEST COOP UNIT	165	6/7/2007	5,600	Yes	link	5,622	O	Active	TEMP190836818
30-015-35621	MARBOB ENERGY CORPORATION or MARBOB ENERGY CORP	EDDY	S 14, T 17S, R 29E	DODD FEDERAL UNIT	526	5/11/2007	5,000	Yes	link	4,600	O	Active Permit	TEMP257348742
30-015-35622	MARBOB ENERGY CORPORATION or MARBOB ENERGY CORP	EDDY	S 14, T 17S, R 29E	DODD FEDERAL UNIT	523	5/11/2007	5,000	Yes	link	5,000	O	Active Permit	TEMP241121080
30-015-35578	COG OPERATING LLC	EDDY	S 21, T:17S, R 29E	G J WEST COOP UNIT	156	5/2/2007	5,600	Yes	link	5,625	O	Active	TEMP842553435
30-015-35577	COG OPERATING LLC	EDDY	S 16, T:17S, R:29E	G J WEST COOP UNIT	155	5/2/2007	5,700	Yes	link	5,737	O	Active	TEMP1536746075
30-015-35484	COG OPERATING LLC	EDDY	S:22, T 17S, R 29E	G J WEST COOP UNIT	151	3/21/2007	5,600	Yes	link	5,628	O	Active	TEMP1236730170
30-015-35457	MARBOB ENERGY CORP	EDDY	S:15, T:17S, R 29E	DODD FEDERAL UNIT	529	3/2/2007	5,000	Yes	link	4,480	O	Active Permit	TEMP1233662511
30-015-35458	MARBOB ENERGY CORP	EDDY	S 15, T:17S, R:29E	DODD FEDERAL UNIT	530	3/2/2007	5,000	Yes	link	5,040	O	Active Permit	TEMP2107307067
30-015-35459	MARBOB ENERGY CORP	EDDY	S 15, T 17S, R:29E	DODD FEDERAL UNIT	532	2/27/2007	5,000	Yes	link	4,480	O	Active Permit	TEMP65199761
30-015-35478	MARBOB ENERGY CORP	EDDY	S 14, T 17S, R 29E	DODD FEDERAL UNIT	528	1/5/2007	5,000	Yes	link	4,540	O	Active	TEMP146608333
30-015-35247	MARBOB ENERGY CORP	EDDY	S 10, T 17S, R 29E	DODD FEDERAL UNIT	520	11/21/2006	5,000	Yes	link	5,000	O	Active	TEMP462382425
30-015-35139	MARBOB ENERGY CORP	EDDY	S:15, T 17S, R 29E	DODD FEDERAL UNIT	507	9/9/2006	5,000	Yes	link	5,005	O	Active Permit	TEMP2037358148
30-015-34593	OXY USA WTP LIMITED PARTNERSHIP	EDDY	S 14, T 17S, R:29E	OXY PACU FEDERAL COM	1	2/3/2006	11,000	No	link	11,000	PG	Active Permit	TEMP2127801860
30-015-34499	MARBOB ENERGY CORP	EDDY	S 14, T 17S, R 29E	DODD FEDERAL UNIT	508	12/21/2005	5,000	No	link	4,520	PO	Active Permit	TEMP126662614
30-015-34560	MARBOB ENERGY CORP	EDDY	S 15, T 17S, R 29E	DODD FEDERAL UNIT	506	12/21/2005	5,000	No	link	4,500	PO	Active Permit	TEMP1032313987
30-015-34561	MARBOB ENERGY CORP	EDDY	S 14, T 17S, R 29E	DODD FEDERAL UNIT	511	12/20/2005	5,000	No	link	4,550	PO	Active Permit	TEMP1221177813

30-015-02931	HANSON ENERGY	EDDY	S:9, T 17S, R 29E	SINCLAIR STATE	001	5/1/2003	0	No	link	2,560	O	Pumping	TEMP1970743159
30-015-02938	HANSON ENERGY	EDDY	S:10, T 17S, R:29E	FEATHERSTONE	001Y	5/1/2003	0	No	link	0	O	Pumping	TEMP2134261442
30-015-02940	HANSON ENERGY	EDDY	S 10, T 17S, R:29E	FEATHERSTONE	004	5/1/2003	0	No	link	0	O	Pumping	TEMP1768365238
30-015-02941	HANSON ENERGY	EDDY	S 10, T 17S, R:29E	FEATHERSTONE	003	5/1/2003	0	No	link	0	O	Active	TEMP1893023882
30-015-20715	BIRD CREEK LLC	EDDY	S:15, T 17S, R 29E	CONOCO STATE	001	1/1/2003	0	No	link	11,110	O	Flowing	TEMP1974322954
30-015-32443	MARBOB ENERGY CORP	EDDY	S:23, T 17S, R:29E	BURCH KEELY UNIT	892	9/11/2002	4,800	No	link	4,770	O	Active	TEMP820657445
30-015-32443	MARBOB ENERGY CORP	EDDY	S:23, T:17S, R:29E	BURCH KEELY UNIT	330	8/31/2002		No	link	4,770	O	Active	TEMP1010708198
30-015-32093	MARBOB ENERGY CORP	EDDY	S 23, T 17S, R:29E	BURCH KEELY UNIT	320	11/6/2001		No	link	4,540	O	Pumping	TEMP206629976
30-015-32092	MARBOB ENERGY CORP	EDDY	S 23, T 17S, R 29E	BURCH KEELY UNIT	319	11/5/2001		No	link	4,580	O	Pumping	TEMP180082302
30-015-31974	DOMINION OKLAHOMA TEXAS EXPL & PROD INC	EDDY	S 10, T 17S, R 29E	DURANGO 10 FEDERAL	001	8/28/2001		No	link	10,925	G	Flowing	TEMP1569032171
30-015-31557	MARBOB ENERGY CORP	EDDY	S:15, T:17S, R 29E	DURANGO 15 STATE COM	001	6/21/2001		No	link	10,900	U	Active	TEMP344954045
30-015-21041	H L BROWN OPERATING L L C. or H L BROWN OPERATING, LLC	EDDY	S 15, T 17S, R 29E	DODD FEDERAL	001	6/1/2001	0	No	link	0	G	Flowing	TEMP1090401488
30-015-31557	DOMINION OKLAHOMA TEXAS EXPL & PROD INC or LOUIS DREYFUS NATURAL GAS CORPORATION	EDDY	S 15, T:17S, R:29E	DURANGO "15" STATE COM	1	1/18/2001	11,000	Yes	link	10,900	U	Active	TEMP671541126
30-015-30690	EOG RESOURCES INC	EDDY	S 9, T 17S, R:29E	CONOCO 9 STATE COM	001	7/1/1999		No	link	10,960	PG	Unknown	TEMP1741148152
30-015-30040	MACK ENERGY CORP	EDDY	S:22, T 17S, R:29E	PINON FEDERAL	004	3/4/1999		No	link		PO	Unknown	TEMP1506573916
30-015-26198	MARBOB ENERGY CORP	EDDY	S 14, T 17S, R:29E	M DODD A	039	9/20/1996		No	link	11,025	G	Pumping	TEMP1946815075
30-015-26309	MARBOB ENERGY CORP	EDDY	S 15, T 17S, R:29E	DELTA WING FEDERAL	001	9/17/1996		No	link	10,950	D	Salt Water Disposal	TEMP1226333627
30-015-28591	MACK ENERGY CORP	EDDY	S:22, T 17S, R 29E	G J WEST COOP UNIT	135	7/21/1995		No	link	5,505	O	Pumping	TEMP147586606
30-015-27575	MARBOB ENERGY CORP	EDDY	S 23, T:17S, R:29E	BURCH KEELY UNIT	249	5/1/1995		No	link	4,553	O	Pumping	TEMP743271493
30-015-26359	MARBOB ENERGY CORP	EDDY	S:11, T:17S, R 29E	DELTA WING FEDERAL	002	7/1/1991		No	link	10,910	PG	Pumping	TEMP1897409279
30-015-26754	MACK ENERGY CORP	EDDY	S:22, T 17S, R 29E	G J WEST COOP UNIT	097	7/1/1991		No	link	5,530	O	Pumping	TEMP675724252
30-015-26282	MARBOB ENERGY CORP	EDDY	S:14, T 17S, R 29E	M DODD A	043	6/1/1990		No	link	4,555	PO	Pumping	TEMP342965476
30-015-26103	MACK ENERGY CORP	EDDY	S:22, T 17S, R 29E	G J WEST COOP UNIT	089	6/1/1989		No	link	4,425	O	Pumping	TEMP480165663

30-015-25790	MARBOB ENERGY CORP	EDDY	S 14, T 17S, R 29E	M DODD B	061	12/1/1987			No	link	4,495	O	Pumping	TEMP497971381
30-015-25659	MACK ENERGY CORP	EDDY	S 22, T 17S, R 29E	G J WEST COOP UNIT	085	9/1/1987			No	link	4,580	PO	Pumping	TEMP1676826687
30-015-25464	MARBOB ENERGY CORP	EDDY	S 11, T 17S, R 29E	M DODD B	056	2/1/1987			No	link	4,517	O	Pumping	TEMP372007179
30-015-25456	MARBOB ENERGY CORP	EDDY	S 14, T 17S, R 29E	M DODD B	054	12/1/1986			No	link	4,650	O	Pumping	TEMP1342343905
30-015-25463	MARBOB ENERGY CORP	EDDY	S 11, T 17S, R 29E	M DODD B	055	1/1/1986			No	link	4,512	O	Pumping	TEMP387781883
30-015-25340	MARBOB ENERGY CORP	EDDY	S 14, T 17S, R 29E	M DODD B	051	12/1/1985			No	link	5,813	O	Pumping	TEMP52740283
30-015-25341	MARBOB ENERGY CORP	EDDY	S 15, T 17S, R 29E	M DODD B	052	12/1/1985			No	link	4,518	O	Pumping	TEMP91215173
30-015-24520	MARBOB ENERGY CORP	EDDY	S 15, T 17S, R 29E	CONTINENTAL STATE	003	11/1/1985			No	link	3,400	PO	Pumping	TEMP1411765628
30-015-25397	MARBOB ENERGY CORP	EDDY	S 14, T 17S, R 29E	M DODD A	037	11/1/1985			No	link	4,427	PO	Pumping	TEMP1871848407
30-015-24843	MARBOB ENERGY CORP	EDDY	S 14, T 17S, R 29E	M DODD B	040	5/1/1985			No	link	3,440	PO	Pumping	TEMP476749180
30-015-25168	MARBOB ENERGY CORP	EDDY	S 14, T 17S, R 29E	M DODD B	049	3/1/1985	0		No	link	3,522	O	Pumping	TEMP1831636951
30-015-25175	MARBOB ENERGY CORP	EDDY	S 14, T 17S, R 29E	M DODD B	046	3/1/1985			No	link	4,511	PO	Pumping	TEMP1611881029
30-015-24929	MARBOB ENERGY CORP	EDDY	S 14, T 17S, R 29E	M DODD B	044	1/1/1985			No	link	3,500	PO	Pumping	TEMP1955849549
30-015-24946	MARBOB ENERGY CORP	EDDY	S 22, T 17S, R 29E	M DODD A	034	12/1/1984			No	link	3,518	PO	Pumping	TEMP200640391
30-015-24956	MARBOB ENERGY CORP	EDDY	S 22, T 17S, R 29E	M DODD A	031	12/1/1984			No	link	3,450	PO	Pumping	TEMP1417985911
30-015-24947	MARBOB ENERGY CORP	EDDY	S 14, T 17S, R 29E	M DODD A	035	10/1/1984			No	link	3,450	PO	Pumping	TEMP325299035
30-015-24969	MARBOB ENERGY CORP	EDDY	S 22, T 17S, R 29E	M DODD A	033	10/1/1984			No	link	3,400	PO	Pumping	TEMP1965126491
30-015-24768	MARBOB ENERGY CORP	EDDY	S 14, T 17S, R 29E	M DODD A	030	4/1/1984			No	link	3,450	O	Pumping	TEMP630679388
30-015-02991	MARBOB ENERGY CORP	EDDY	S 15, T 17S, R 29E	M DODD A	021Y	12/10/1982	3,439		No	link	11,180	O	Pumping	TEMP787801435
30-015-22093	MARBOB ENERGY CORP	EDDY	S 23, T 17S, R 29E	BURCH KEELY UNIT	036	9/1/1977	0		No	link	3,525	O	Pumping	TEMP754094844
30-015-20027	MARBOB ENERGY CORP	EDDY	S 11, T 17S, R 29E	M DODD B	019	1/1/1970			No	link	2,700	O	Pumping	TEMP831235377
30-015-20386	MARBOB ENERGY CORP	EDDY	S 23, T 17S, R 29E	BURCH KEELY UNIT	038	1/1/1970			No	link	0	I	Plugged and Abandoned	TEMP633580306
30-015-25359	STEVENS OPERATING CORPORATION or HANAGAN PETROLEUM CORP	EDDY	S 15, T 17S, R 29E	PRE-ONGARD WELL	039	1/1/1970			No	link		PO	Active Permit	TEMP315776152
30-015-25480	STEVENS OPERATING CORPORATION or HANAGAN PETROLEUM CORP	EDDY	S 11, T 17S, R 29E	PRE-ONGARD WELL	058	1/1/1970			No	link		PO	Active Permit	TEMP1279202722
	STEVENS OPERATING													

30-015-25531	CORPORATION or HANAGAN PETROLEUM CORP	EDDY	S 15, T 17S, R 29E	PRE-ONGARD WELL	004	1/1/1970			No	link		PO	Active Permit	TEMP1582000107
30-015-25532	STEVENS OPERATING CORPORATION or HANAGAN PETROLEUM CORP	EDDY	S.15, T.17S, R 29E	PRE-ONGARD WELL	005	1/1/1970			No	link		PO	Active Permit	TEMP1608547781
30-015-25802	STEVENS OPERATING CORPORATION or HANAGAN PETROLEUM CORP	EDDY	S 10, T 17S, R 29E	PRE-ONGARD WELL	062	1/1/1970			No	link		PO	Active Permit	TEMP923084658
30-015-25816	STEVENS OPERATING CORPORATION or HANAGAN PETROLEUM CORP	EDDY	S 22, T.17S, R 29E	PRE-ONGARD WELL	086	1/1/1970			No	link		PO	Active Permit	TEMP1145854271
30-015-26375	STEVENS OPERATING CORPORATION or HANAGAN PETROLEUM CORP	EDDY	S.23, T 17S, R 29E	PRE-ONGARD WELL	001	1/1/1970			No	link		PO	Active Permit	TEMP1153903350

