

Submit 1 Copy To Appropriate District
Office
District I
1625 N. French Dr., Hobbs, NM 88240
District II
1301 W. Grand Ave., Artesia, NM 88210
District III
1000 Rio Brazos Rd., Aztec, NM 87410
District IV
1220 S. St. Francis Dr., Santa Fe, NM
87505

State of New Mexico
Energy, Minerals and Natural Resources

Form C-103
October 13, 2009

OIL CONSERVATION DIVISION
1220 South St. Francis Dr.
Santa Fe, NM 87505

WELL API NO. 30-015-27868
5. Indicate Type of Lease STATE <input type="checkbox"/> FEE <input checked="" type="checkbox"/>
6. State Oil & Gas Lease No.
7. Lease Name or Unit Agreement Name Carl TP Com ✓
8. Well Number 4 ✓
9. OGRID Number 025575
10. Pool name or Wildcat Dagger Draw Upper Penn, South

SUNDRY NOTICES AND REPORTS ON WELLS (DO NOT USE THIS FORM FOR PROPOSALS TO DRILL OR TO DEEPEN OR PLUG BACK TO A DIFFERENT RESERVOIR USE "APPLICATION FOR PERMIT" (FORM C-101) FOR SUCH PROPOSALS)	
1. Type of Well: Oil Well <input checked="" type="checkbox"/> Gas Well <input type="checkbox"/> Other	
2. Name of Operator Yates Petroleum Corporation ✓	
3. Address of Operator 105 South Fourth Street, Artesia, NM 88210	
4. Well Location Unit Letter <u>A</u> : <u>660</u> feet from the <u>North</u> line and <u>660</u> feet from the <u>East</u> line Section <u>22</u> Township <u>20S</u> Range <u>24E</u> NMPM <u>Eddy</u> County <u>✓</u>	
11. Elevation (Show whether DR, RKB, RT, GR, etc.) 3657'GR	

12. Check Appropriate Box to Indicate Nature of Notice, Report or Other Data

NOTICE OF INTENTION TO:
PERFORM REMEDIAL WORK ☐ PLUG AND ABANDON ☒
TEMPORARILY ABANDON ☐ CHANGE PLANS ☐
PULL OR ALTER CASING ☐ MULTIPLE COMPL ☐
DOWNHOLE COMMINGLE ☐

SUBSEQUENT REPORT OF:
REMEDIAL WORK ☐ ALTERING CASING ☐
COMMENCE DRILLING OPERATIONS ☐ P AND A ☐
CASING/CEMENT JOB ☐

OTHER ☐

OTHER ☐

13. Describe proposed or completed operations. (Clearly state all pertinent details, and give pertinent dates, including estimated date of starting any proposed work). SEE RULE 19.15.7:14 NMAC For Multiple Completions: Attach wellbore diagram of proposed completion or recompletion.

Yates Petroleum Corporation plans to plug and abandon this well as follows:

1. MIRU WSU. RU all safety equipment as needed. No casing recovery will be attempted. Set a CIBP at 7568' and cap it with 35' cement.
2. Load hole with plugging mud. Spot a 30 sx Class "H" cement plug from 6382'-6552' across DV tool. WOC and tag plug, reset if necessary.
3. Load hole with plugging mud. Spot a 30 sx Class "C" cement plug from 5473'-5643' across Wolfcamp top.
4. Load hole with plugging mud. Spot a 30 sx Class "C" cement plug from 3220'-3390' across Bone Spring top.
5. Load hole with plugging mud. Spot a 30 sx Class "C" cement plug from 1922'-2092' across Glorieta top.
6. Load hole with plugging mud. Spot a 30 sx Class "C" cement plug from 980'-1150' across surface casing shoe. -WOC Tag
7. Load hole with plugging mud. Spot a 30 sx Class "C" cement plug from 0-170' for a surface plug. WOC and tag plug, reset if necessary.
8. Cut off wellhead, install dry hole marker and clean location as per regulations.

NOTE: steel pits and no earth pits

**SEE ATTACHED
CONDITIONS OF
APPROVAL**

Rig Release Date:

RECEIVED

SEP 22 2011

NMOC D ARTESIA

I hereby certify that the information above is true and complete to the best of my knowledge and belief.

SIGNATURE Tina Huerta TITLE Regulatory Compliance Supervisor DATE September 20, 2011

Type or print name Tina Huerta E-mail address: tinah@yatespetroleum.com PHONE: 575-748-4168
For State Use Only

APPROVED BY: [Signature] TITLE Approval Granted providing work is complete by 12/26/2011 DATE 9/26/2011
Conditions of Approval (if any):

WELL NAME: Carl TP Com # 4 FIELD: South Dagger Draw Upper Penn

LOCATION: 660' FNL & 660' FEL of Section 22-20S-24E Eddy Co., NM

GL: 3,657' ZERO: KB:

SPUD DATE: 3/07/94 COMPLETION DATE: 4/04/94

COMMENTS: API No.: 30-015-27868


CASING PROGRAM

9-5/8" 36# J-55	1,075'
7" 26# (1,175.60')	
7" 26# (3,809.88')	
7" 26# (3,050.68')	8,036'

Before

TOPS

SA	520'
Glorieta	2,042'
BS	3,340'
3 rd BS	5,025'
WC	5,593'
Penn Lm	7,462'

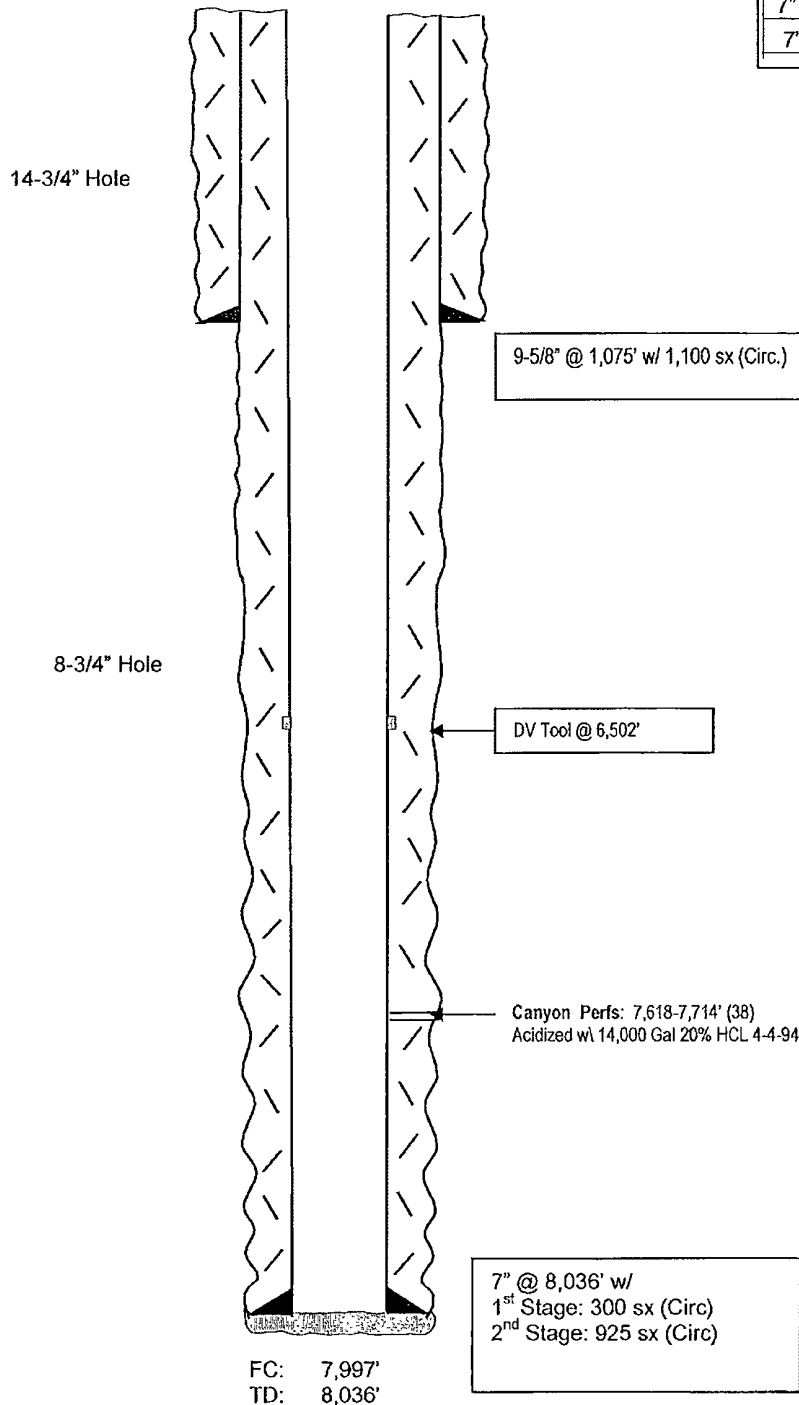

Not to Scale

7/26/11
Hill

WELL NAME: Carl TP Com # 4 FIELD: South Dagger Draw Upper Penn

LOCATION: 660' FNL & 660' FEL of Section 22-20S-24E Eddy Co., NM

GL: 3,657' ZERO: KB:

SPUD DATE: 3/07/94 COMPLETION DATE: 4/04/94

COMMENTS: API No.: 30-015-27868


CASING PROGRAM

9-5/8" 36# J-55	1,075'
7" 26# (1,175.60')	
7" 26# (3,809.88')	
7" 26# (3,050.68')	8,036'

After

TOPS

SA 520'
Glorieta 2,042'
BS 3,340'
3rd BS 5,025'
WC 5,593'
Penn Lm 7,462'

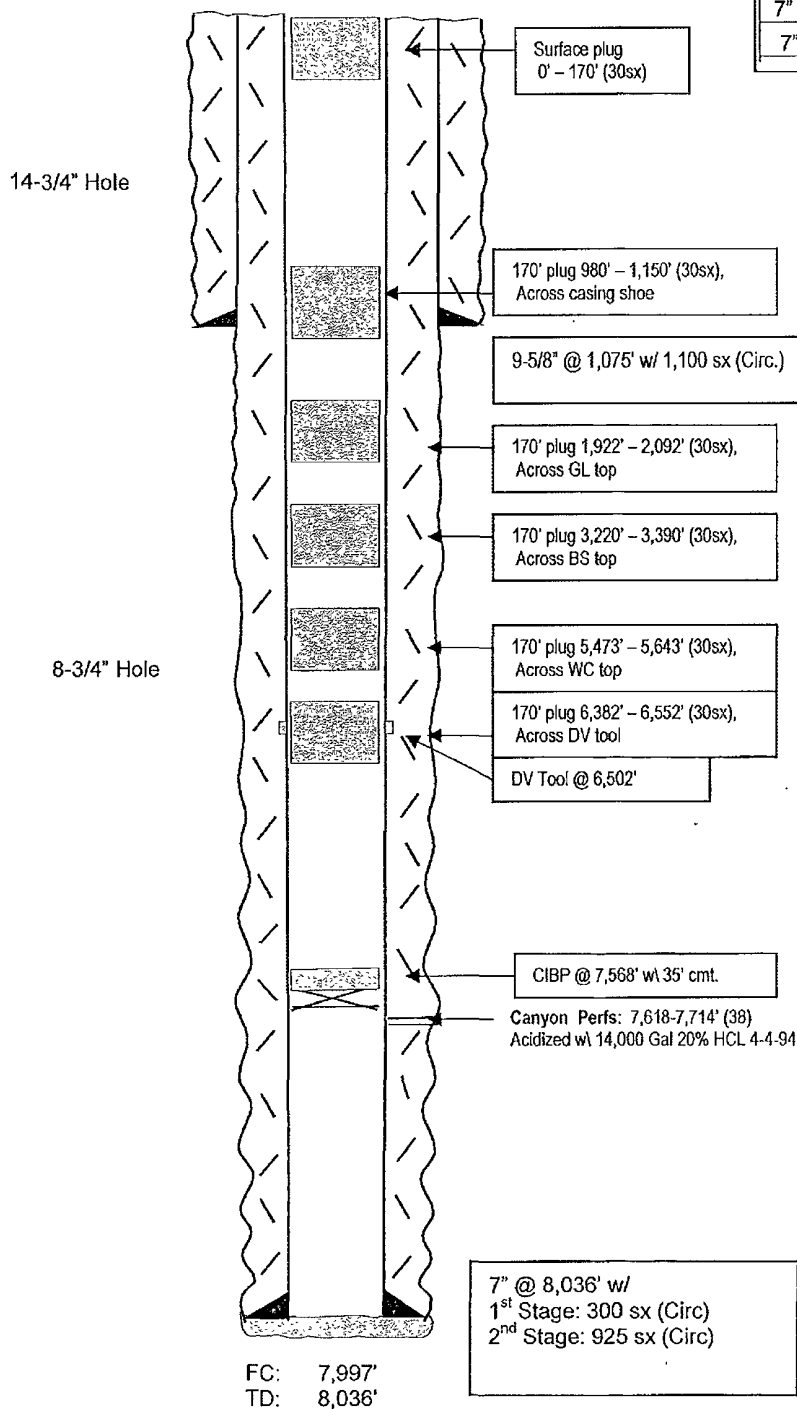

Not to Scale
7/26/11
Hill

NEW MEXICO OIL CONSERVATION DIVISION
DISTRICT 2 OFFICE
811 S. FIRST STREET
ARTESIA, NM 88210
(575)748-1283

CONDITIONS OF APPROVAL FOR PLUGGING & ABANDONMENT

Operator: Yates Petroleum Corp.

Well Name & Number: Carl TP Com. #4

API #: 30-015-27868

1. Produced water **will not** be used during any part of the plugging & abandonment operation.
2. Notify NMOCD Dist. 2 office at least 24 hrs before beginning work.
3. Closed Loop System is to be used for entire plugging operation. Upon completion, contents of steel pit are to be hauled to a permitted disposal location.
4. Trucking companies being used to haul oilfield waste fluids to a disposal – commercial or private – shall have an approved NMOCD C-133 permit. A copy of this permit shall be available in each truck used to haul waste products. It is the responsibility of the operator, as well as the contractor, to verify that this permit is place prior to performing work. Drivers shall produce a copy upon request of NMOCD Field Inspectors.
5. A subsequent C-103 will serve as notification that the well bore has been plugged ONLY. A C-103 FINAL shall be filed before any bonding can be released on the well. Upon receipt of the Final, an inspection will be performed to verify that the location has been satisfactorily cleaned to NMOCD standards.
6. If work has not begun within 90 days of the approval of this procedure, an extension request must be filed, stating reason that well has not been plugged.
7. Every attempt must be made to clean the well bore out to below the perms, before any plugs can be set, by whatever means possible.

DG

Date: 9/26/2011