

*Surface Use Plan
COG Operating, LLC
Skelly Unit 659
638' FSL & 588' FEL (SL)
990 FSL & 330 FEL (BH)
Section 14, T-17-S, R-31-E, UL P
Eddy County, New Mexico*

Skelly Unit #659 BLM On-Site

Date of on-site: 3-10-2011

Attendees:

Tanner Nygren – BLM
Curtis Griffin – COG
Justin Magby - COG
Richard Barr – John West Surveying

On-site Determinations:

**V-Door East. Topsoil East.
Reclaim East and North. 552' of new road.**

*Surface Use Plan
COG Operating, LLC
Skelly Unit 659
638' FSL & 588' FEL (SL)
990 FSL & 330 FEL (BH)
Section 14, T-17-S, R-31-E, UL P
Eddy County, New Mexico*

SURFACE USE AND OPERATING PLAN

1. Existing & Proposed Access Roads

- A. The well site survey and elevation plat for the proposed well is shown in Exhibit #1. It was staked by John West Engineering, Hobbs, NM.
- B. All roads to the location are shown in the topographic map Exhibit #2. The existing lease roads are illustrated and are adequate for travel during drilling and production operations. Upgrading existing roads prior to drilling the well will be done where necessary. The road route to the well site is depicted on Exhibit #13. The road highlighted in Exhibit #13 will be used to access the well.
- C. Directions to Location: From the intersection US Highway 82 and Co. Rd. 224 (Ripple Road), Go Southwest on US Highway 82 approx 1.2 miles to Wiser Oil Co. sign and lease road. Turn Left and go Northwest apprx 0.1 miles. Turn Right and go Northeast approx 0.5 miles. Turn Right and go East approx 0.2 miles to the existing well pad (Chevron Skelly #767 & Sandridge Skelly #217) From the Southeast corner of the Chevron well pad, follow road survey approx 552 feet to location. See Vicinity Map, Exhibit #3
- D. Routine grading and maintenance of existing or new roads will be conducted as necessary to maintain their condition as long as any operations continue on this lease. Proposed and existing roads will contain turn-outs when necessary. Roads will be maintained according to specifications in section 2A of this Surface Use and Operating Plan.

2. Proposed Access Road:

Exhibit #4 shows that 552' of new access road will be required for this location. If any road is required it will be constructed as follows:

- A. The maximum width of the running surface will be 14'. The road will be crowned, ditched and constructed of 6" rolled and compacted caliche. Ditches will be at 3:1 slope and 4 feet wide. Water will be diverted where necessary to avoid ponding, prevent erosion, maintain good drainage, and to be consistent with local drainage patterns.
- B. The average grade will be less than 1%.
- C. No turnouts are planned.
- D. No culverts, cattleguard, gates, low water crossings or fence cuts are necessary.
- E. Surfacing material will consist of native caliche. Caliche will be obtained from the actual well site if available. If not available onsite, caliche will be hauled from the nearest BLM caliche pit.

*Surface Use Plan
COG Operating, LLC
Skelly Unit 659
638' FSL & 588' FEL (SL)
990 FSL & 330 FEL (BH)
Section 14, T-17-S, R-31-E, UL P
Eddy County, New Mexico*

3. Location of Existing Well:

Exhibit #11 shows all existing wells within a one-mile radius of this well. As shown on this plat there are numerous wells producing from the San Andres and Yeso formations.

4. Location of Existing and/or Proposed Facilities:

- A. COG Operating LLC does operate a production facility on this lease.
- B. If the well is productive, contemplated facilities will be as follows:
 - 1) Production will be sent to the Skelly Federal # 605 tank battery located in Section 14. The flow line route and centralized production facility location are shown on Exhibit #12.
 - 2) The tank battery and facilities including all flow lines and piping will be installed according to API specifications.
 - 3) Any additional caliche will be obtained from a BLM approved caliche pit. Any additional construction materials will be purchased from contractors.
 - 4) Proposed flow lines, will follow an archaeologically approved route to the Skelly Federal Tank Battery located in Section 22. The flowline will be SDR 7 3" poly line laid on the surface and will be approximately 1.00 miles in length.
 - 5) It will be necessary to run electric power if this well is productive. Power will be provided by CVE and they will submit a separate plan and ROW for service to the well location.
 - 6) If the well is productive, rehabilitation plans will include the following:
 - a) The original topsoil from the well site will be returned to the location, and the site will be re-contoured as close as possible to the original site.

5. Location and Type of Water Supply:

The well will be drilled with combination brine and fresh water mud system as outlined in the drilling program. The water will be obtained from commercial water stations in the area and hauled to location by transport truck over the existing and proposed access roads shown in Exhibit #2. If a commercial fresh water source is nearby, fast line may be laid along existing road ROW's and fresh water pumped to the well. No water well will be drilled on the location.

6. Source of Construction Materials and Location “Turn-Over” Procedure:

Obtaining caliche: The primary way of obtaining caliche to build locations and roads will be by “turning over” the location. This means, caliche will be obtained from the actual well sight. A caliche permit will be obtained from BLM prior to pushing up any caliche. 2400 cu. Yards is max amount of caliche needed for pad and roads. Amount will vary for each pad. The procedure below has been approved by BLM personnel:

- A. The top 6 inches of topsoil is pushed off and stockpiled along the side of the location.**
- B. An approximate 120' X 120' area is used within the proposed well site to remove caliche.**
- C. Subsoil is removed and piled alongside the 120' by 120' area within the pad site.**
- D. When caliche is found, material will be stock piled within the pad site to build the location and road.**
- E. Then subsoil is pushed back in the hole and caliche is spread accordingly across entire location and road.**
- F. Once well is drilled, the stock piled top soil will be used for interim reclamation and spread along areas where caliche is picked up and the location size is reduced.**
Neither caliche or subsoil will be stock piled outside of the well pad. Topsoil will be stockpiled along the edge of the pad as depicted in attached plat.

In the event that no caliche is found onsite, caliche will be hauled in from a BLM approved caliche pit.

7. Methods of Handling Water Disposal:

- A. The well will be drilled utilizing a closed loop mud system. Drill cuttings will be held in roll-off style mud boxes and taken to an NMOCD approved disposal site.**
- B. Drilling fluids will be contained in steel mud pits.**
- C. Water produced from the well during completion will be held temporarily in steel tanks and then taken to an NMOCD approved commercial disposal facility.**
- D. Garbage and trash produced during drilling or completion operations will be collected in a trash bin and hauled to an approved landfill. No toxic waste or hazardous chemicals will be produced by this operation.**

Surface Use Plan
COG Operating, LLC
Skelly Unit 659
638' FSL & 588' FEL (SL)
990 FSL & 330 FEL (BH)
Section 14, T-17-S, R-31-E, UL P
Eddy County, New Mexico

- E. Human waste and grey water will need to be properly contained and disposed of. Proper disposal and elimination of waste and grey water may include but are not limited to portable septic systems (i.e. waste tanks attached to portable homes) and/or portable waste gathering systems (i.e. portable toilets)
- F. After the rig is moved out and the well is either completed or abandoned, all waste materials will be cleaned up within 30 days. In the event of a dry hole only a dry hole marker will remain.

8. Ancillary Facilities:

No airstrip, campsite or other facilities will be built as a result of the operation on this well.

9. Well Site Layout:

- A. The drill pad layout, with elevations staked by John West Engineering, is shown in Exhibit #4. Dimensions of the pad and pits are shown on Exhibit #6. Topsoil, if available, will be stockpiled per BLM specifications. Because the pad is almost level no major cuts will be required.
- B. Exhibit #6 also shows the proposed orientation of closed loop system and access road. No permanent living facilities are planned, but a temporary foreman/toolpusher's trailer will be on location during the drilling operations.

10. Plans for Restoration of the Surface:

- A. The location and road will be rehabilitated as recommended by the BLM.
- B. Upon completion of proposed operations, if the well is completed, the reserve pit area will be closed as outlined in Section 4.6 above within the same prescribed time. Any additional caliche required for facilities will be obtained from a BLM approved caliche pit. Topsoil removed from the drill site will be used to re-contour the pit area to its original natural level and re-seeded as per BLM specifications.

*Surface Use Plan
COG Operating, LLC
Skelly Unit 659
638' FSL & 588' FEL (SL)
990 FSL & 330 FEL (BH)
Section 14, T-17-S, R-31-E, UL P
Eddy County, New Mexico*

11. Surface Ownership:

- A. The surface is owned by the U.S. Government and is administered by the Bureau of Land Management. The surface is multiple uses with the primary uses of the region for grazing of livestock and the production of oil and gas.
- B. The surface tenant for this site is Charles Martin, P.O. Box 706, Artesia NM 88211.
- C. The proposed road routes and surface location will be restored as directed by the BLM.

12. Other Information:

- A. The area around the well site is grassland and the topsoil is sandy. The vegetation is moderately sparse with native prairie grasses, some mesquite and shinnery oak. No wildlife was observed but it is likely that mule deer, rabbits, coyotes and rodents traverse the area.
- B. There is no permanent or live water in the immediate area.
- C. There are no dwellings within 2 miles of this location.
- D. If needed, a Cultural Resources Examination is being prepared by Southern New Mexico Archaeological Services, Inc. P.O. Box 1, Bent New Mexico, 88314, phone # 505-671-4797 and the results will be forwarded to your office in the near future. Otherwise, **COG will be participating in the Permian Basin MOA Program.**

13. Bond Coverage:

Bond Coverage is Nationwide Bond # 000215

14. Lessee's and Operator's Representative:

The COG Operating LLC representative responsible for assuring compliance with the surface use plan is as follows:

John Coffman,
Drilling Superintendent
COG Operating LLC
550 W. Texas, Suite 1300
Midland, TX 79701
Phone (432) 683-7443 (office)
(432) 631-9762 (cell)

Erick Nelson.
Division Operations Manager
COG Operating LLC
550 W. Texas, Suite 1300
Midland, TX 79701
Phone (505) 746-2210 (office)
(432) 238-7591 (cell)

Surface Use Plan
COG Operating, LLC
Skelly Unit 659
638' FSL & 588' FEL (SL)
990 FSL & 330 FEL (BH)
Section 14, T-17-S, R-31-E, UL P
Eddy County, New Mexico

I hereby certify that I, or persons under my direct supervision, have inspected the drill site and access road proposed herein; that I am familiar with the conditions that presently exist; that I have full knowledge of State and Federal laws applicable to this operation; that the statements made in this APD package are, to the best of my knowledge, true and correct; and that the work associated with the operations proposed herein will be performed in conformity with this APD package and the terms and conditions under which it is approved. I also certify that I, or COG Operating, LLC, am responsible for the operations conducted under this application. These statements are subject to the provisions of 18 U.S.C. 1001 for the filing of false statements. Executed this 17th day of May, 2011.

Signed: Carl Bird

Printed Name: Carl Bird

Position: Drilling Engineer

Address: 550 W. Texas, Suite 1300, Midland, Texas 79701

Telephone: (432) 683-7443

Field Representative (if not above signatory): Same

E-mail: cbird@conchoresources.com

*Surface Use Plan
COG Operating, LLC
Skelly Unit 659
638' FSL & 588' FEL (SL)
990 FSL & 330 FEL (BH)
Section 14, T-17-S, R-31-E, UL P
Eddy County, New Mexico*


Exhibits:

- Exhibit #1 Wellsite and Elevation Plat
Form C-102 Well location and acreage dedication plat**
- Exhibit #2 Topographic Map (West)**
- Exhibit #3 Vicinity Map and area roads**
- Exhibit #4 Elevation Plat (West)**
- Exhibit #5 Topographic extract showing wells, roads and flowlines**
- Exhibit #6 Pad Layout and orientation**
- Exhibit #7 H2S Signage**
- Exhibit #8 H2S Equipment location**
- Exhibit #9 BOP and Choke diagrams**
- Exhibit #10 Form C-144 NMOCD pit permit application**
- Exhibit #11 1 Mile Radius List and Map showing all wells permitted, producing and plugged**
- Exhibit #12 Flow Line Route**
- Exhibit #13 Road Route**

SECTION 14, TOWNSHIP 17 SOUTH, RANGE 31 EAST, N.M.P.M.


EDDY COUNTY

NEW MEXICO

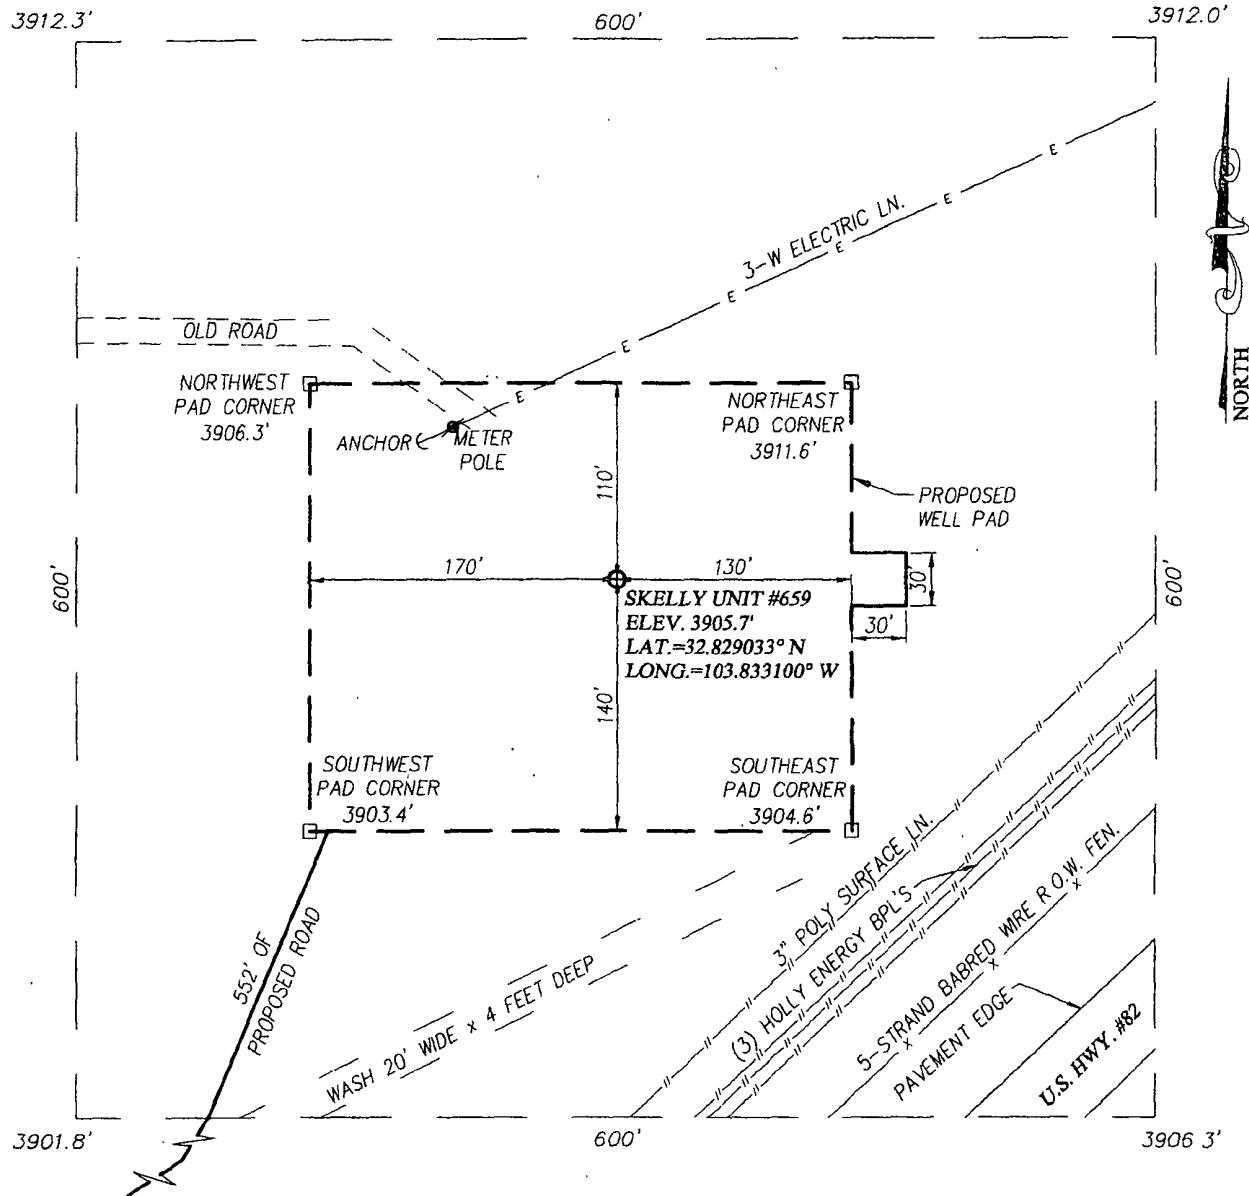


DIRECTIONS TO LOCATION

FROM THE INTERSECTION OF U.S. HWY. #82 AND ST. HWY. #529, GO NORTHEAST ON U.S. HWY. #82 APPROX. 2.0 MILES. TURN LEFT AND GO NORTHWEST APPROX. 0.1 MILE. TURN RIGHT AND GO NORTHEAST APPROX. 0.5 MILES. TURN RIGHT AND GO EAST APPROX. 0.2 MILES TO AN EXISTING CHEVRON AND AN EXISTING SANDRIDGE WELLS. FROM THE SOUTHEAST CORNER OF THE EXISTING CHEVRON WELL PAD, FOLLOW PROPOSED ROAD SURVEY NORTHEAST APPROX. 552 FEET. THIS LOCATION STAKE IS APPROX 212 FEET NORTHEAST.

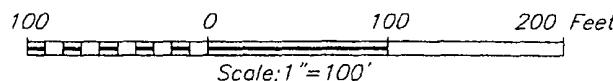


COG OPERATING, LLC

SKELLY UNIT #659 WELL
LOCATED 638 FEET FROM THE SOUTH LINE
AND 588 FEET FROM THE EAST LINE OF SECTION 14,
TOWNSHIP 17 SOUTH, RANGE 31 EAST, N.M.P.M.,
EDDY COUNTY, NEW MEXICO

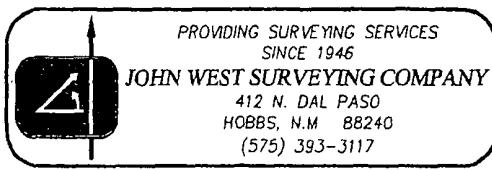

Survey Date: 3/16/11	Sheet 1 of 1 Sheets
W.O. Number: 11.11 0599	Dr By: DSS Rev 1: N/A
Date: 3/25/11	11110599 Scale: 1" = 100'

VICINITY MAP

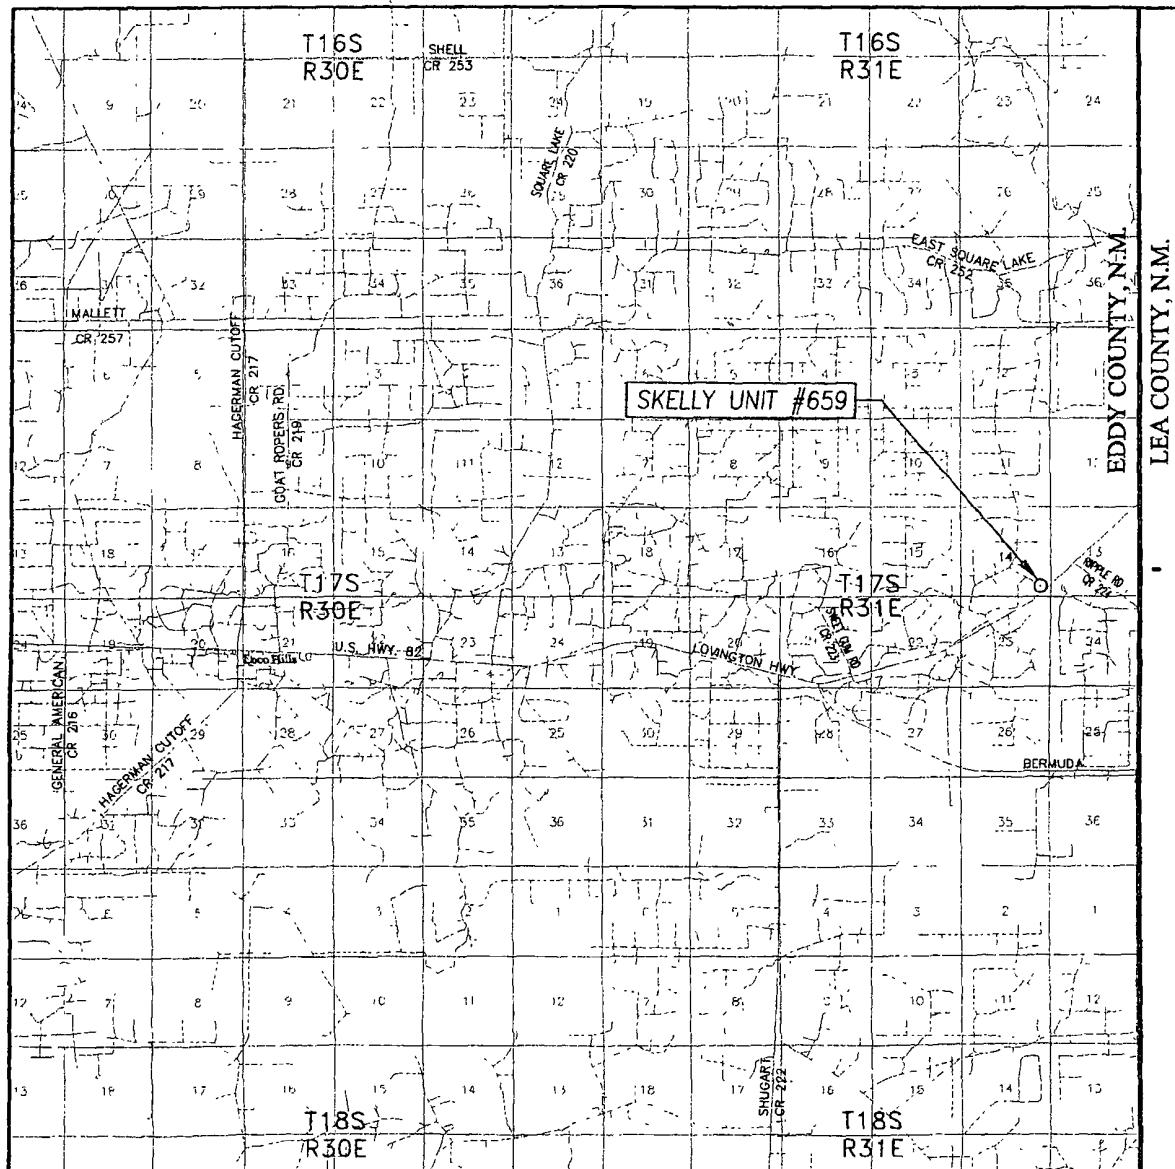

NORTH

SCALE: 1" = 2 MILES

SEC. 14 TWP. 17-S RGE. 31-E

SURVEY N.M.P.M.


COUNTY EDDY STATE NEW MEXICO

DESCRIPTION 638' FSL & 588' FEL


ELEVATION 3906'

OPERATOR COG OPERATING, LLC

LEASE SKELLY UNIT

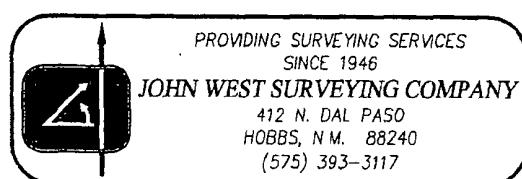

LOCATION VERIFICATION MAP

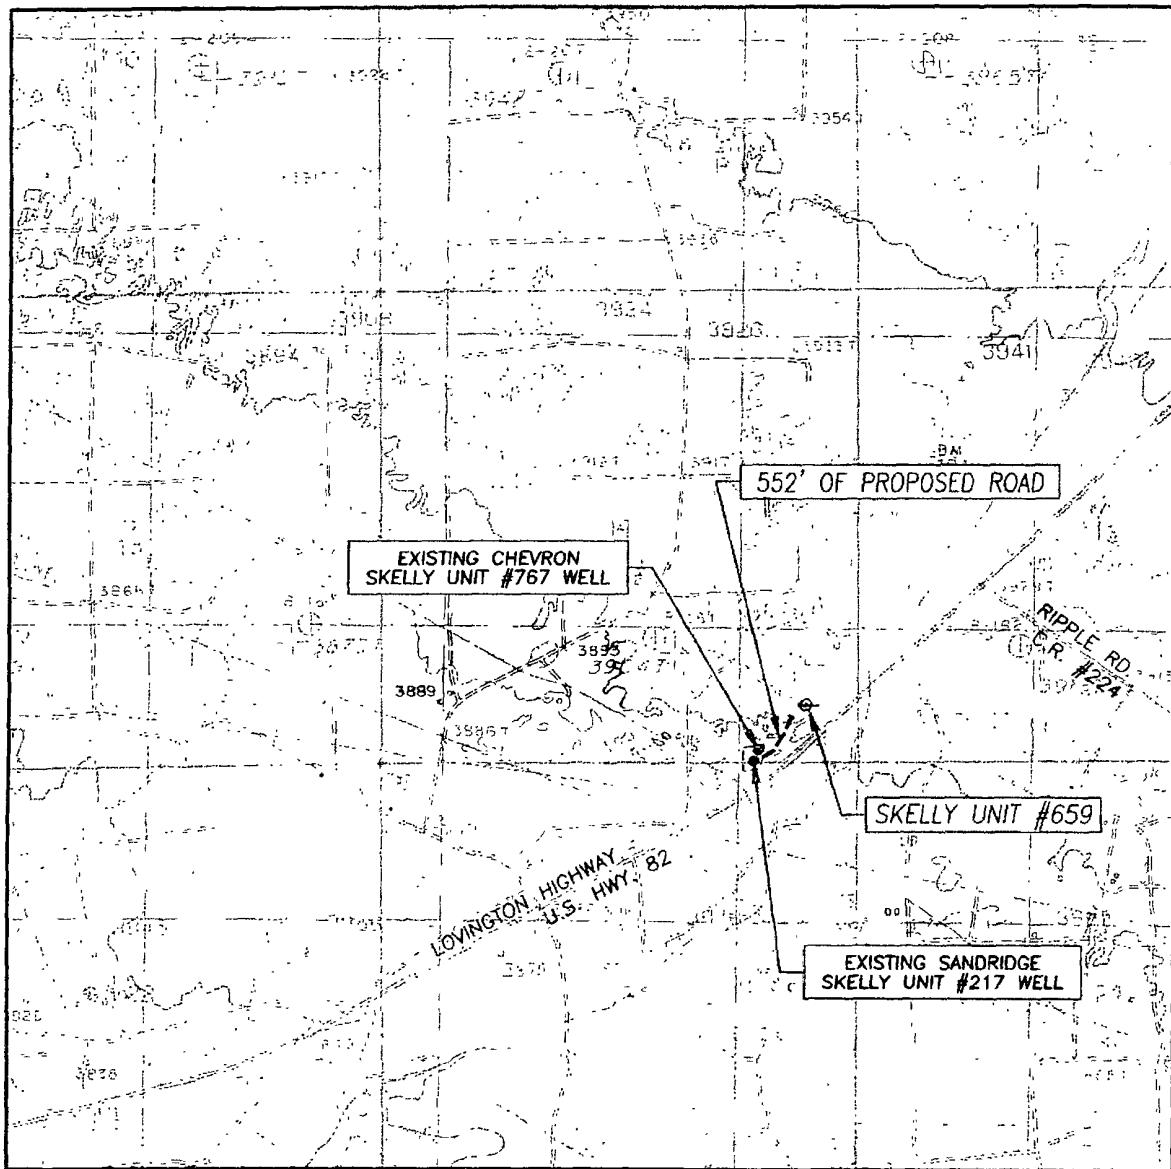

NORTH

SCALE: 1" = 2000'

CONTOUR INTERVAL:
MALJAMAR, N.M. - 10'

SEC. 14 TWP. 17-S RGE. 31-E

SURVEY N.M.P.M.

COUNTY EDDY STATE NEW MEXICO


DESCRIPTION 638' FSL & 588' FEL

ELEVATION 3906'

OPERATOR COG OPERATING, INC.


LEASE SKELLY UNIT

U.S.G.S. TOPOGRAPHIC MAP
MALJAMAR, N.M.

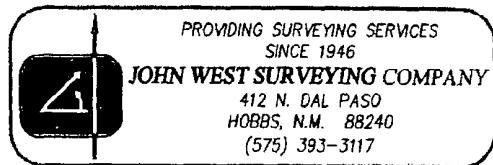

Access to Skelly Unit #659 From Hwy 82

XMap® 7

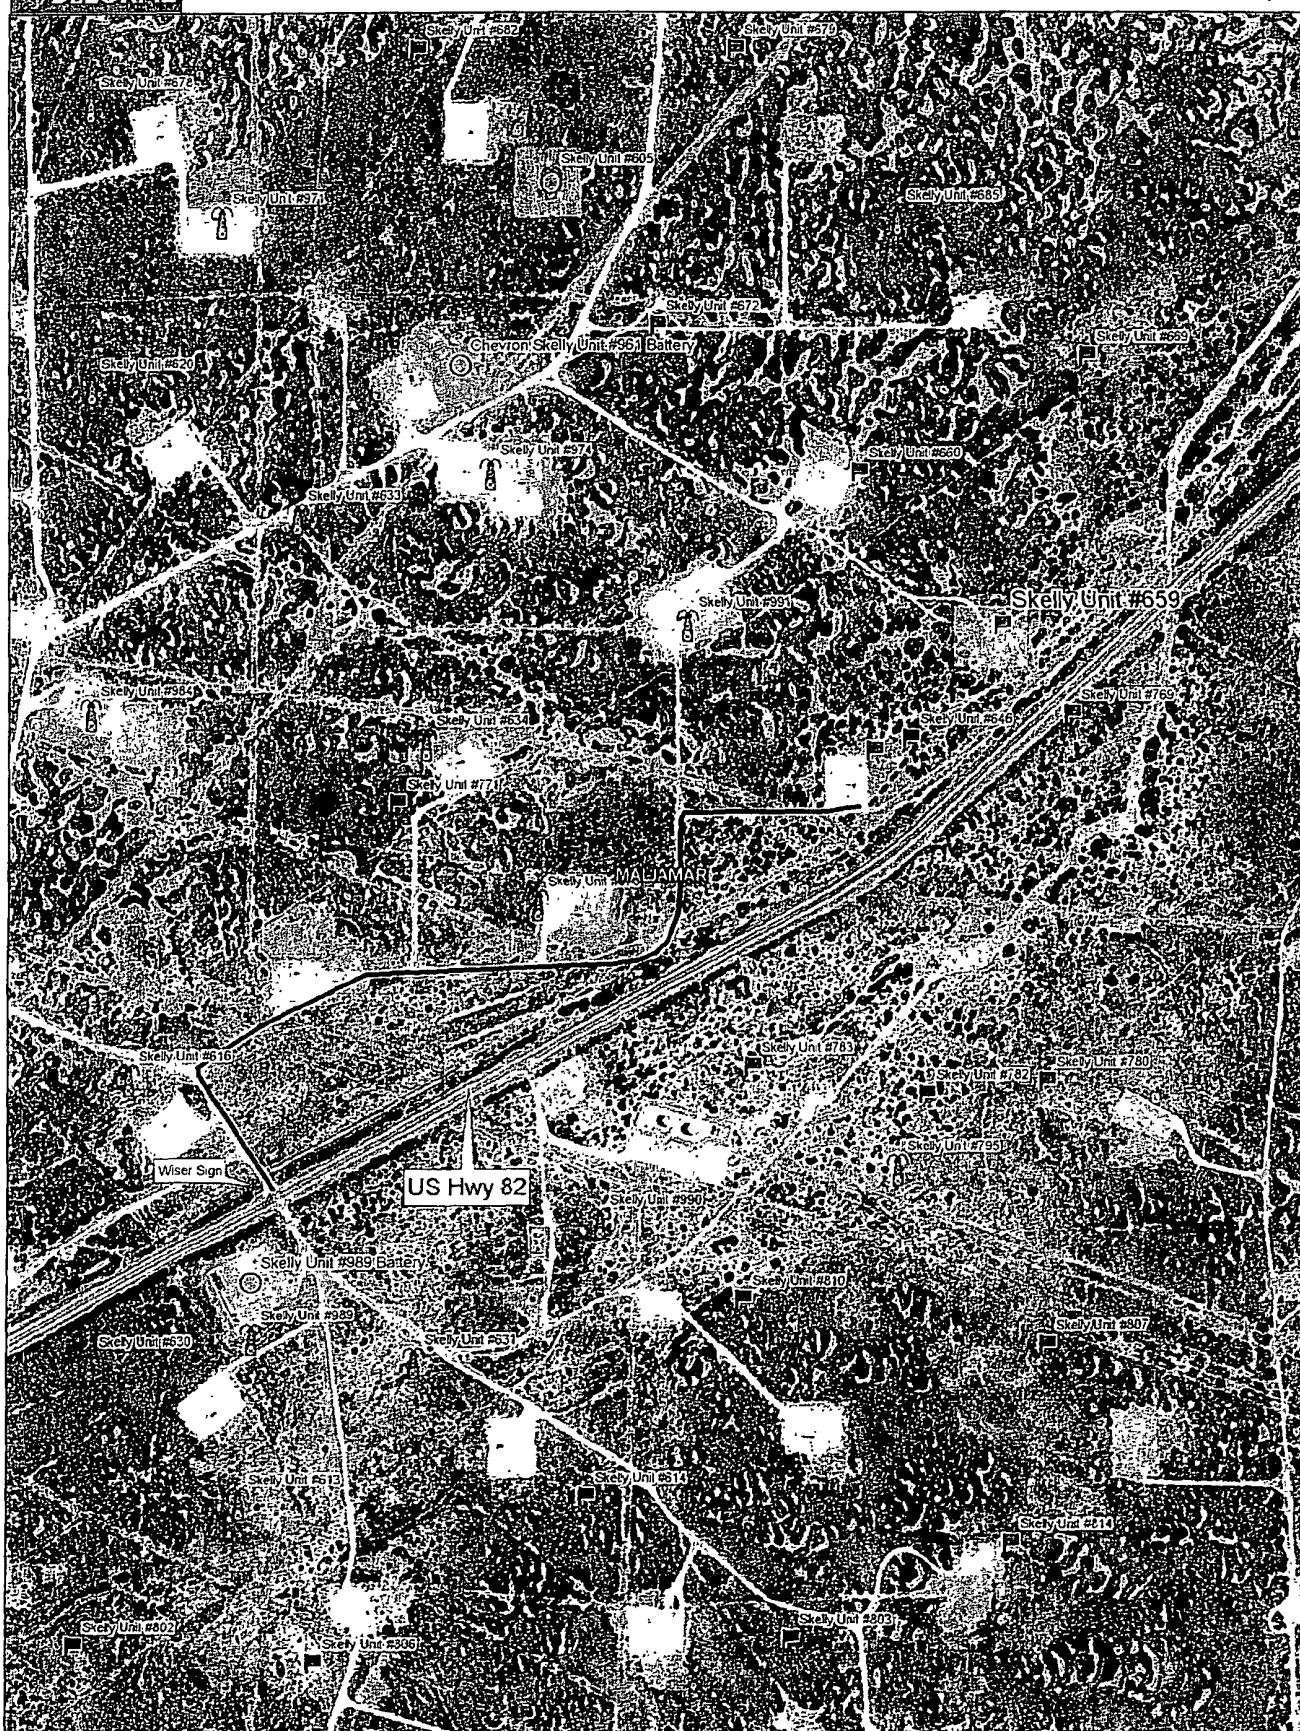


Data use subject to license.

© DeLorme XMap® 7.

www.delorme.com


TN
MN (7 8° E)

Scale 1 8,800

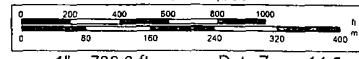

Flowline Route from the Skelly Unit #659 to the Skelly #605 Battery

XMap® 7

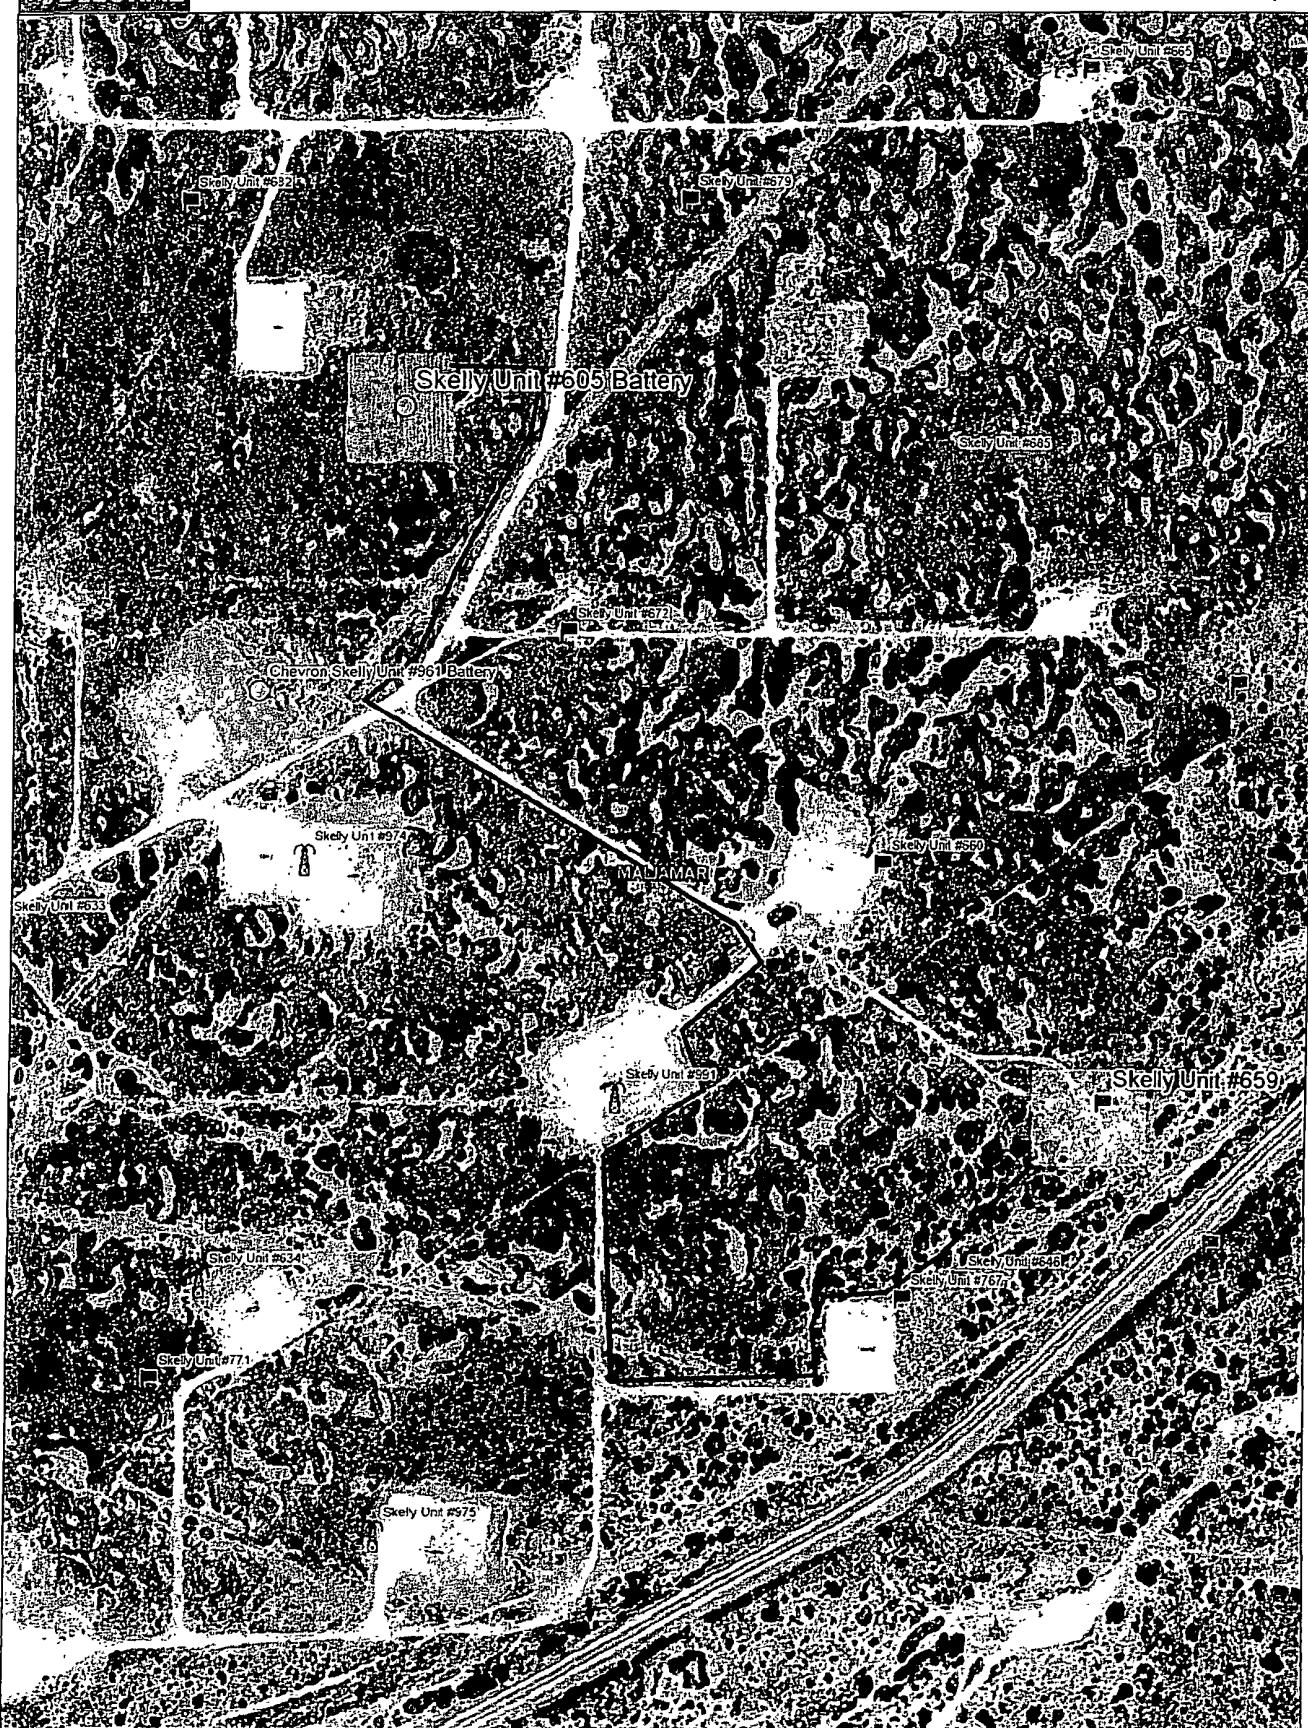


Data use subject to license

© DeLorme XMap® 7.

www.delorme.com



Scale 1 : 5,600

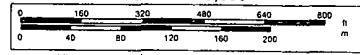

Offset wells to Skelly Unit #659

API#	Operator	County	Legal	Lease	Well#	Date Issued	Permitted Depth	Permit TVD	Images	Doc	Total Depth	Well Type	Well Status	Permit#
30-015-38450	COG OPERATING LLC	EDDY	S 23, T:17S, R 31E	SKELLY UNIT	810	1/20/2011	6,708	6,700	Yes	link	6,708	PO	Active Permit	TEMP1739904898
30-015-38444	COG OPERATING LLC	EDDY	S 23, T.17S, R:31E	SKELLY UNIT	799	1/18/2011	6,713	6,700	Yes	link	6,713	PO	Active Permit	TEMP1433083236
30-015-38445	COG OPERATING LLC	EDDY	S-23, T 17S, R.31E	SKELLY UNIT	803	1/18/2011	6,713	6,700	Yes	link	6,713	PO	Active Permit	TEMP150582107
30-015-38446	COG OPERATING LLC	EDDY	S 23, T.17S, R:31E	SKELLY UNIT	780	1/18/2011	6,709	6,700	Yes	link	6,709	PO	Active Permit	TEMP194278988
30-015-38379	COG OPERATING LLC	EDDY	S.23, T.17S, R 31E	SKELLY UNIT	814	12/10/2010	6,722	6,700	Yes	link	6,722	PO	Active Permit	TEMP412334538
30-015-38380	COG OPERATING LLC	EDDY	S 23, T 17S, R 31E	SKELLY UNIT	806	12/10/2010	6,722	6,700	Yes	link	6,722	PO	Active Permit	TEMP777461244
30-015-38347	COG OPERATING LLC	EDDY	S 23, T.17S, R.31E	SKELLY UNIT	802	11/22/2010	6,975		Yes	link	6,975	PO	Active Permit	TEMP1265121561
30-015-38348	COG OPERATING LLC	EDDY	S 14, T 17S, R 31E	SKELLY UNIT	669	11/22/2010	6,800		Yes	link	6,800	PO	Active Permit	TEMP1273970785
30-015-38349	COG OPERATING LLC	EDDY	S 23, T:17S, R:31E	SKELLY UNIT	807	11/22/2010	6,850		Yes	link	6,850	PO	Active Permit	TEMP1282820010
30-015-38362	COG OPERATING LLC	EDDY	S 14, T 17S, R.31E	SKELLY UNIT	646	11/22/2010	6,945	6,900	Yes	link	6,945	PO	Active Permit	TEMP169842468
30-015-38271	COG OPERATING LLC	EDDY	S 23, T 17S, R.31E	SKELLY UNIT	792	11/3/2010	7,025		Yes	link	7,025	PO	Active	TEMP71892526
30-015-38015	COG OPERATING LLC	EDDY	S 23, T:17S, R.31E	SKELLY UNIT	782	7/15/2010	7,113	7,100	Yes	link	7,113	PO	Active	TEMP499317321
30-015-38016	COG OPERATING LLC	EDDY	S 23, T.17S, R 31E	SKELLY UNIT	788	7/15/2010	7,050		Yes	link	7,080	O	Active	TEMP215915560
30-015-38017	COG OPERATING LLC	EDDY	S 23, T.17S, R:31E	SKELLY UNIT	791	7/15/2010	7,000		Yes	link	7,015	O	Active	TEMP1662677049
30-015-37979	COG OPERATING LLC	EDDY	S.14, T:17S, R'31E	SKELLY UNIT	654	6/29/2010	6,929	96,900	Yes	link	6,929	PO	Active	TEMP309597242
30-015-37980	COG OPERATING LLC	EDDY	S:14, T 17S, R 31E	SKELLY UNIT	658	6/29/2010	6,800		Yes	link	6,800	PO	Active	TEMP605314861
30-015-37911	HUDSON OIL COMPANY OF TEXAS	EDDY	S.13, T 17S, R 31E	PUCKETT NORTH	9	6/7/2010	4,300		Yes	link	4,300	PO	Active Permit	TEMP774753213
30-015-38224	COG OPERATING LLC	EDDY	S.14, T 17S, R 31E	SKELLY UNIT	651	5/28/2010	6,800		Yes	link	6,800	PO	Active Permit	TEMP8230580

30-015-37881	COG OPERATING LLC	EDDY	S.14, T.17S, R.31E	SKELLY UNIT	672	5/20/2010	6,925	6,900	Yes	link	7,057	O	Active Permit	TEMP1693910708
30-015-37885	COG OPERATING LLC	EDDY	S 23, T 17S, R:31E	SKELLY UNIT	783	5/20/2010	7,100		Yes	link	7,100	PO	Active Permit	TEMP1002832164
30-015-38104	COG OPERATING LLC	EDDY	S:23, T 17S, R 31E	SKELLY UNIT	771	5/20/2010	7,100		Yes	link	7,100	PO	Active Permit	TEMP241329455
30-019-37820	COG OPERATING LLC	GUADALUPE	S:14, T 17S, R:31E	SKELLY UNIT	679	4/23/2010	7,100		Yes	link	7,100	PO	Active Permit	TEMP498215849
30-015-37840	COG OPERATING LLC	EDDY	S 23, T 17S, R 31E	SKELLY UNIT	614	4/23/2010	6,900		Yes	link	6,900	PO	Active Permit	TEMP1732668153
30-015-37820	COG OPERATING LLC	EDDY	S 14, T 17S, R.31E	SKELLY UNIT	679	4/23/2010	7,100		Yes	link	6,795	O	Active Permit	TEMP192471633
30-015-37613	COG OPERATING LLC	EDDY	S:14, T.17S, R:31E	SKELLY UNIT	642	2/8/2010		7,000	Yes	link	7,038	O	Active Permit	TEMP1608128122
30-015-37474	COG OPERATING LLC	EDDY	S:14, T:17S, R:31E	SKELLY UNIT	678	12/18/2009	6,900		Yes	link	6,730	O	Active Permit	TEMP1694873266
30-015-37476	COG OPERATING LLC	EDDY	S:14, T 17S, R 31E	SKELLY UNIT	767	12/18/2009	6,900		Yes	link	6,863	O	Active Permit	TEMP1263940295
30-015-37477	COG OPERATING LLC	EDDY	S 14, T:17S, R:31E	SKELLY UNIT	682	12/18/2009	6,900		Yes	link	6,900	PO	Active Permit	TEMP99828041
30-015-37446	COG OPERATING LLC	EDDY	S 23, T 17S, R:31E	SKELLY UNIT	795	12/11/2009	6,900		Yes	link	6,920	O	Active Permit	TEMP157458034
30-015-37245	COG OPERATING LLC	EDDY	S:14, T 17S, R.31E	SKELLY UNIT	660	8/26/2009	6,800		Yes	link	6,835	O	Active Permit	TEMP349099075
30-015-37222	COG OPERATING LLC	EDDY	S 14, T-17S, R 31E	SKELLY UNIT	685	8/12/2009	6,800		Yes	link	6,808	O	Active Permit	TEMP996859581
30-015-37186	COG OPERATING LLC	EDDY	S:23, T:17S, R 31E	SKELLY UNIT	613	7/24/2009	6,500		Yes	link	6,511	O	Active Permit	TEMP1177720475
30-015-37161	HUDSON OIL COMPANY OF TEXAS	EDDY	S:13, T 17S, R 31E	PUCKETT NORTH	7	7/10/2009	4,300		Yes	link	4,296	O	Active Permit	TEMP273544166
30-015-36963	COG OPERATING LLC	EDDY	S 23, T 17S, R:31E	SKELLY UNIT	631	2/25/2009	6,800		Yes	link	6,801	O	Active Permit	TEMP1998013594
30-015-36966	COG OPERATING LLC	EDDY	S:14, T 17S, R 31E	SKELLY UNIT	633	2/25/2009	6,800		Yes	link	6,798	O	Active Permit	TEMP1013086017
30-015-36965	COG OPERATING LLC	EDDY	S:14, T.17S, R 31E	SKELLY UNIT	634	2/25/2009	6,800		Yes	link	6,820	O	Active Permit	TEMP622490907
30-015-36962	COG OPERATING LLC	EDDY	S:23, T.17S, R:31E	SKELLY UNIT	630	12/12/2008	6,800		Yes	link	6,818	O	Active Permit	TEMP106442540
	COG OPERATING			SKELLY										

30-015-36831	LLC	EDDY	S:14, T 17S, R:31E	UNIT	622	12/5/2008	6,640	6,600	Yes	link	6,650	O	Active Permit	TEMP1092536538
30-015-36833	COG OPERATING LLC	EDDY	S:14, T 17S, R:31E	SKELLY UNIT	623	12/5/2008	6,642	6,600	Yes	link	6,857	O	Active Permit	TEMP2060032531
30-015-36832	COG OPERATING LLC	EDDY	S.14, T 17S, R:31E	SKELLY UNIT	621	12/5/2008	6,628	6,600	Yes	link	6,857	O	Active Permit	TEMP1082235356
30-015-36780	COG OPERATING LLC	EDDY	S:14, T 17S, R:31E	SKELLY UNIT	624	11/21/2008	6,600		Yes	link	6,620	O	Active Permit	TEMP1356502269
30-015-36779	COG OPERATING LLC	EDDY	S.14, T:17S, R:31E	SKELLY UNIT	620	11/21/2008	6,500		Yes	link	6,570	O	Active Permit	TEMP69273698
30-015-36889	COG OPERATING LLC	EDDY	S:23, T 17S, R:31E	SKELLY UNIT	616	11/21/2008	6,500		Yes	link	6,810	O	Active Permit	TEMP2078079198
30-015-36763	COG OPERATING LLC	EDDY	S 23, T 17S, R:31E	SKELLY UNIT	612	11/4/2008	6,500		Yes	link	6,708	O	Active Permit	TEMP871200044
30-015-36885	COG OPERATING LLC	EDDY	S:14, T 17S, R:31E	SKELLY UNIT	605	11/4/2008	6,700		Yes	link	6,721	O	Active Permit	TEMP1484592087
30-015-36884	COG OPERATING LLC	EDDY	S:23, T:17S, R:31E	SKELLY UNIT	615	11/3/2008	6,400		Yes	link	6,890	O	Active Permit	TEMP317384873
30-015-36589	COG OPERATING LLC AGENT or COG OPERATING LLC	EDDY	S 23, T:17S, R 31E	SKELLY UNIT	990	8/19/2008	6,700		Yes	link	6,720	U	Active Permit	TEMP462510266
30-015-36514	COG OPERATING LLC AGENT or COG OPERATING LLC	EDDY	S.23, T 17S, R:31E	SKELLY UINIT	983	8/4/2008	6,500		Yes	link	6,700	O	Active Permit	TEMP2095681736
30-015-36517	COG OPERATING LLC AGENT or COG OPERATING LLC	EDDY	S.14, T:17S, R:31E	SKELLY UNIT	984	8/4/2008	6,500		Yes	link	6,720	O	Active Permit	TEMP1933279876
30-015-36597	COG OPERATING LLC AGENT or COG OPERATING LLC	EDDY	S 14, T:17S, R:31E	SKELLY UNIT	974	8/4/2008	6,511	6,500	Yes	link	6,500	O	Active Permit	TEMP1115166405
30-015-36498	COG OPERATING LLC	EDDY	S 23, T 17S, R 31E	SKELLY UNIT	989	8/1/2008	6,600		Yes	link	6,518	O	Active Permit	TEMP2076574087
30-015-36472	COG OPERATING LLC	EDDY	S.14, T 17S, R:31E	SKELLY UNIT	993	7/31/2008	6,700		Yes	link	6,790	O	Active Permit	TEMP1877291289
	COG OPERATING LLC AGENT or COG OPERATING			SKELLY										


30-015-36471	LLC	EDDY	S 14, T 17S, R.31E	UNIT	991	7/31/2008	6,700		Yes	link	6,521	O	Active Permit	TEMP1244534606
30-015-36356	CHEVRON U S A INC or CHEVRON USA INC	EDDY	S:23, T 17S, R.31E	SKELLY UNIT	975	5/29/2008	6,600		Yes	link	6,747	O	Active Permit	TEMP1218095490
30-015-35867	CHEVRON USA, INC or CHEVRON USA INC	EDDY	S 14, T 17S, R.31E	SKELLY UNIT	969	10/11/2007	6,500		Yes	link	6,517	O	Active Permit	TEMP2121700872
30-015-35947	CHEVRON USA, INC or CHEVRON USA INC	EDDY	S.14, T.17S, R:31E	SKELLY UNIT	971	9/18/2007	6,600		Yes	link	6,580	O	Active Permit	TEMP1212590902
30-015-34324	CHEVRON USA, INC.	EDDY	S:14, T 17S, R 31E	SKELLY UNIT	961	9/2/2005	5,500		No	link	5,495	O	Active Permit	TEMP2040239420
30-015-34325	CHEVRON USA, INC	EDDY	S 23, T:17S, R'31E	SKELLY UNIT	962	9/2/2005	5,500		No	link	5,470	PO	Active Permit	TEMP1114623819
30-015-34326	CHEVRON USA, INC.	EDDY	S 14, T 17S, R 31E	SKELLY UNIT	960	9/2/2005	5,500		No	link	5,480	O	Active Permit	TEMP1339359861
30-015-32023	HUDSON OIL COMPANY OF TEXAS	EDDY	S:24, T:17S, R 31E	PUCKETT A	031	6/16/2003	4,200		No	link	4,200	O	Active	TEMP218953726
30-015-32287	HUDSON OIL COMPANY OF TEXAS	EDDY	S.13, T.17S, R 31E	WESCOTT FEDERAL	001	6/16/2003	6,200		No	link	6,200	O	Active	TEMP412112998
30-015-32023	HUDSON OIL COMPANY OF TEXAS	EDDY	S 24, T 17S, R:31E	PUCKETT A	031	5/31/2003			No	link	4,200	O	Active	TEMP324459305
30-015-32287	HUDSON OIL COMPANY OF TEXAS	EDDY	S:13, T.17S, R 31E	WESCOTT FEDERAL	001	5/31/2003			No	link	6,200	O	Active	TEMP315762864
30-015-31860	HUDSON OIL COMPANY OF TEXAS	EDDY	S:24, T:17S, R'31E	PUCKETT A	030	9/3/2002	4,200		No	link	4,200	PO	Active Permit	TEMP638381170
30-015-31860	HUDSON OIL COMPANY OF TEXAS	EDDY	S.24, T 17S, R 31E	PUCKETT A	030	8/31/2002			No	link	4,200	PO	Active Permit	TEMP643617747
30-015-31371	CHEVRON USA, INC or CHEVRON U S A INC	EDDY	S.14, T 17S, R 31E	SKELLY UNIT	905	5/1/2002			No	link	12,470	O	Active	TEMP1410731807
30-015-32008	HUDSON OIL COMPANY OF TEXAS	EDDY	S:13, T:17S, R.31E	PUCKETT B	037	3/8/2002			No	link	12,600	O	Pumping	TEMP91196321
30-015-10304	HUDSON OIL COMPANY OF TEXAS	EDDY	S.24, T:17S, R 31E	PUCKETT A	026	2/2/2001	0		No	link	5,250	PO	Active	TEMP1032595564
30-015-05365	WISER OIL CO (THE)	EDDY	S:23, T 17S, R:31E	SKELLY UNIT	070	9/10/2000	0		No	link	0	PI	Temporarily Abandoned	TEMP1773114365
30-015-05384	HUDSON OIL COMPANY OF TEXAS	EDDY	S 24, T 17S, R 31E	PUCKETT A	008	8/30/2000	0		No	link	0	I	Pumping	TEMP1456081271
30-015-31304	HUDSON OIL COMPANY OF TEXAS	EDDY	S 13, T 17S, R 31E	PUCKETT ALL	001	8/18/2000			No	link	4,045	O	Pumping	TEMP1345008382
30-015-31306	HUDSON OIL COMPANY OF TEXAS	EDDY	S 13, T 17S, R.31E	PUCKETT ALL	003	8/18/2000			No	link	4,023	O	Pumping	TEMP1134165985

30-015-31081	HUDSON OIL COMPANY OF TEXAS	EDDY	S 24, T 17S, R:31E	PUCKETT A W H	001	4/12/2000			No	link	4,040	O	Active	TEMP1640434240
30-015-31082	HUDSON OIL COMPANY OF TEXAS	EDDY	S 24, T.17S, R.31E	PUCKETT A W H	002	4/12/2000			No	link	4,052	O	Pumping	TEMP1358798045
30-015-31069	WISER OIL CO (THE)	EDDY	S 23, T 17S, R 31E	SKELLY UNIT	403	4/5/2000			No	link	4,100	O	Pumping	TEMP438931061
30-015-10457	HUDSON OIL COMPANY OF TEXAS	EDDY	S 24, T.17S, R 31E	PUCKETT A	027	6/1/1998			No	link	3,900	O	Pumping	TEMP537549373
30-015-29201	WISER OIL CO (THE)	EDDY	S 14, T:17S, R 31E	SKELLY UNIT	184	4/7/1998			No	link		PO	Unknown	TEMP901810824
30-015-29202	WISER OIL CO (THE)	EDDY	S 14, T:17S, R:31E	SKELLY UNIT	186	4/7/1998			No	link		X	Cancelled	TEMP1189218252
30-015-29218	WISER OIL CO (THE)	EDDY	S 14, T:17S, R:31E	SKELLY UNIT	195	4/7/1998			No	link		X	Cancelled	TEMP1231910056
30-015-22255	WISER OIL CO (THE)	EDDY	S 23, T 17S, R:31E	SKELLY UNIT	121	8/22/1997	0		No	link	2,600	I	Injection Well	TEMP1522869119
30-015-05148	WISER OIL CO (THE)	EDDY	S 14, T:17S, R:31E	SKELLY UNIT	103	7/22/1997	0		No	link	0	I	Injection Well	TEMP882761320
30-015-20469	WISER OIL CO (THE)	EDDY	S.14, T 17S, R:31E	SKELLY UNIT	110	7/18/1997	0		No	link	0	PI	Injection Well	TEMP1919242564
30-015-05146	WISER OIL CO (THE)	EDDY	S.14, T:17S, R:31E	SKELLY UNIT	104	6/6/1997	0		No	link	3,831	I	Injection Well	TEMP816199761
30-015-05140	WISER OIL CO (THE)	EDDY	S.14, T 17S, R 31E	SKELLY UNIT	033	6/2/1997	0		No	link	3,840	I	Injection Well	TEMP1190560440
30-015-05145	WISER OIL CO (THE)	EDDY	S:14, T:17S, R 31E	SKELLY UNIT	023	4/24/1997	0		No	link	3,860	I	Pumping	TEMP1085139242
30-015-29541	WISER OIL CO (THE)	EDDY	S 14, T:17S, R.31E	SKELLY UNIT	215	4/24/1997			No	link	4,000	O	Pumping	TEMP394803719
30-015-10773	WISER OIL CO (THE)	EDDY	S 14, T:17S, R:31E	SKELLY UNIT	035	4/4/1997	0		No	link	3,944	I	Pumping	TEMP1643638114
30-015-05359	WISER OIL CO (THE)	EDDY	S.23, T:17S, R:31E	SKELLY UNIT	049	3/31/1997	0		No	link	3,850	O	Active	TEMP1260261288
30-015-05361	WISER OIL CO (THE)	EDDY	S:23, T:17S, R.31E	SKELLY UNIT	039	3/28/1997	0		No	link	3,841	G	Active	TEMP1715402029
30-015-05364	WISER OIL CO (THE)	EDDY	S 23, T:17S, R.31E	SKELLY UNIT	047	3/28/1997	0		No	link	3,822	I	Injection Well	TEMP1897773008
30-015-05372	WISER OIL CO (THE)	EDDY	S.23, T 17S, R:31E	SKELLY UNIT	072	3/19/1997	0		No	link	3,000	I	Injection Well	TEMP2061308498
30-015-05370	WISER OIL CO (THE)	EDDY	S:23, T 17S, R:31E	SKELLY UNIT	080	3/18/1997	0		No	link	3,884	I	Injection Well	TEMP1978570277
30-015-29452	WISER OIL CO (THE)	EDDY	S:23, T 17S, R.31E	SKELLY UNIT	300	3/10/1997			No	link	4,050	PI	Injection Well	TEMP1640117890
30-015-29273	WISER OIL CO (THE)	EDDY	S.14, T:17S, R.31E	SKELLY UNIT	217	11/14/1996			No	link	4,120	O	Pumping	TEMP863447778
30-015-29235	WISER OIL CO (THE)	EDDY	S 23, T:17S, R:31E	SKELLY UNIT	229	10/23/1996			No	link	4,025	O	Pumping	TEMP902564998
30-015-29236	WISER OIL CO (THE)	EDDY	S 23, T:17S, R:31E	SKELLY UNIT	230	10/23/1996			No	link	4,100	O	Active	TEMP782138592
30-015-29237	WISER OIL CO (THE)	EDDY	S 23, T 17S, R:31E	SKELLY UNIT	242	10/23/1996			No	link	4,025	O	Temporarily Abandoned	TEMP755590918
30-015-29238	WISER OIL CO (THE)	EDDY	S 23, T 17S, R 31E	SKELLY UNIT	255	10/23/1996			No	link	4,100	O	Pumping	TEMP531394153
30-015-29223	WISER OIL CO (THE)	EDDY	S.14, T.17S, R:31E	SKELLY UNIT	216	10/11/1996			No	link	4,100	O	Pumping	TEMP1678603529

30-015-29216	WISER OIL CO (THE)	EDDY	S 14, T:17S, R.31E	SKELLY UNIT	193	10/9/1996			No	link	4,100	O	Pumping	TEMP982977518
30-015-29217	WISER OIL CO (THE)	EDDY	S:14, T.17S, R 31E	SKELLY UNIT	194	10/9/1996			No	link	4,100	O	Pumping	TEMP950273861
30-015-29219	WISER OIL CO (THE)	EDDY	S.14, T:17S, R:31E	SKELLY UNIT	203	10/9/1996			No	link	4,100	PO	Pumping	TEMP1203823386
30-015-29183	WISER OIL CO (THE)	EDDY	S 23, T:17S, R.31E	SKELLY UNIT	243	9/24/1996			No	link	4,050	O	Pumping	TEMP1196790637
30-015-29062	WISER OIL CO (THE)	EDDY	S:14, T:17S, R.31E	SKELLY UNIT	202	7/25/1996			No	link	4,050	O	Pumping	TEMP194550400
30-015-29033	WISER OIL CO (THE)	EDDY	S.23, T 17S, R:31E	SKELLY UNIT	241	7/2/1996			No	link	4,000	O	Pumping	TEMP1048323534
30-015-29034	WISER OIL CO (THE)	EDDY	S:23, T-17S, R.31E	SKELLY UNIT	254	7/2/1996			No	link	4,050	O	Pumping	TEMP1021775860
30-015-28971	WISER OIL CO (THE)	EDDY	S.14, T:17S, R 31E	SKELLY UNIT.	185	5/9/1996			No	link	4,150	O	Pumping	TEMP828481601
30-015-28974	WISER OIL CO (THE)	EDDY	S:23, T 17S, R:31E	SKELLY UNIT	256	5/9/1996			No	link	4,050	O	Pumping	TEMP607635732
30-015-28966	WISER OIL CO (THE)	EDDY	S:14, T.17S, R:31E	SKELLY UNIT	204	5/2/1996			No	link	4,150	O	Active	TEMP1213230501
30-015-28949	WISER OIL CO (THE)	EDDY	S:23, T 17S, R:31E	SKELLY UNIT	228	4/24/1996			No	link	4,005	O	Active	TEMP524695605
30-015-05141	WISER OIL CO (THE)	EDDY	S:14, T:17S, R.31E	SKELLY UNIT	022	9/1/1995	0		No	link	3,311	G	Flowing	TEMP1315603833
30-015-05143	WISER OIL CO (THE)	EDDY	S:14, T:17S, R:31E	SKELLY UNIT	034	9/1/1995	0		No	link	0	G	Flowing	TEMP947783884
30-015-05144	WISER OIL CO (THE)	EDDY	S 14, T 17S, R:31E	SKELLY UNIT	024	9/1/1995	0		No	link	0	I	Injection Well	TEMP1058976317
30-015-05147	WISER OIL CO (THE)	EDDY	S:14, T.17S, R:31E	SKELLY UNIT	102	9/1/1995	0		No	link	0	I	Injection Well	TEMP842362686
30-015-05149	WISER OIL CO (THE)	EDDY	S:14, T.17S, R:31E	SKELLY UNIT	105	9/1/1995	0		No	link	0	I	Injection Well	TEMP595353892
30-015-05360	WISER OIL CO (THE)	EDDY	S 23, T.17S, R:31E	SKELLY UNIT	040	9/1/1995	0		No	link	3,827	G	Flowing	TEMP1274112248
30-015-05362	WISER OIL CO (THE)	EDDY	S:23, T:17S, R 31E	SKELLY UNIT	037	9/1/1995			No	link	3,886	O	Temporarily Abandoned	TEMP1682698373
30-015-05363	WISER OIL CO (THE)	EDDY	S:23, T 17S, R:31E	SKELLY UNIT	048	9/1/1995	0		No	link	3,857	I	Pumping	TEMP1907391731
30-015-05366	WISER OIL CO (THE)	EDDY	S 23, T:17S, R:31E	SKELLY UNIT	078	9/1/1995			No	link	3,855	O	Active	TEMP2128237599
30-015-05369	WISER OIL CO (THE)	EDDY	S 23, T 17S, R:31E	SKELLY UNIT	079	9/1/1995	0		No	link	3,894	I	Injection Well	TEMP2003578956
30-015-05371	WISER OIL CO (THE)	EDDY	S:23, T.17S, R:31E	SKELLY UNIT	081	9/1/1995	0		No	link	3,910	I	Injection Well	TEMP2047072789
30-015-10504	WISER OIL CO (THE)	EDDY	S:23, T 17S, R:31E	SKELLY UNIT	073	9/1/1995	0		No	link	0	O	Active	TEMP1499406299
30-015-10770	WISER OIL CO (THE)	EDDY	S 23, T 17S, R 31E	SKELLY UNIT	038	9/1/1995			No	link	3,910	PI	Injection Well	TEMP1884490925
30-015-20548	WISER OIL CO (THE)	EDDY	S:14, T:17S, R:31E	SKELLY UNIT	111	9/1/1995	0		No	link	3,835	O	Active	TEMP424647735
30-015-20549	WISER OIL CO (THE)	EDDY	S 14, T 17S, R:31E	SKELLY UNIT	112	9/1/1995	0		No	link	3,947	O	Active	TEMP391944079
30-015-20558	WISER OIL CO (THE)	EDDY	S:14, T:17S, R.31E	SKELLY UNIT	113	9/1/1995	0		No	link	3,959	PO	Pumping	TEMP1203748934
30-015-22253	WISER OIL CO (THE)	EDDY	S 23, T:17S, R:31E	SKELLY UNIT	119	9/1/1995			No	link		PO	Temporarily Abandoned	TEMP1375895039

30-015-22254	WISER OIL CO (THE)	EDDY	S:14, T:17S, R:31E	SKELLY UNIT	120	9/1/1995	0	No	link	2,600	O	Pumping	TEMP1507094414
30-015-22484	WISER OIL CO (THE)	EDDY	S:23, T:17S, R:31E	SKELLY UNIT	141	9/1/1995	0	No	link	2,700	O	Active	TEMP2126970865
30-015-22509	WISER OIL CO (THE)	EDDY	S:23, T:17S, R:31E	SKELLY UNIT	140	9/1/1995	0	No	link	2,701	O	Active	TEMP1800561231
30-015-22510	WISER OIL CO (THE)	EDDY	S:23, T:17S, R:31E	SKELLY UNIT	142	9/1/1995	0	No	link	2,650	O	Pumping	TEMP1762086341
30-015-22513	WISER OIL CO (THE)	EDDY	S:23, T:17S, R:31E	SKELLY UNIT	143	9/1/1995	0	No	link	2,650	O	Temporarily Abandoned	TEMP428931403
30-015-22520	WISER OIL CO (THE)	EDDY	S:23, T:17S, R:31E	SKELLY UNIT	146	9/1/1995	0	No	link	2,646	O	Pumping	TEMP534352601
30-015-22530	WISER OIL CO (THE)	EDDY	S:14, T:17S, R:31E	SKELLY UNIT	148	9/1/1995		No	link		O	Temporarily Abandoned	TEMP140496970
30-015-22493	STEVENS OPERATING CORPORATION or HANAGAN PETROLEUM CORP	EDDY	S:14, T:17S, R:31E	PRE-ONGARD WELL	149	1/1/1970		No	link		PO	Active Permit	TEMP755496528
30-015-22537	STEVENS OPERATING CORPORATION or HANAGAN PETROLEUM CORP	EDDY	S:14, T:17S, R:31E	PRE-ONGARD WELL	156	1/1/1970		No	link		PO	Active Permit	TEMP966723674

Offset wells to Skelly Unit #659

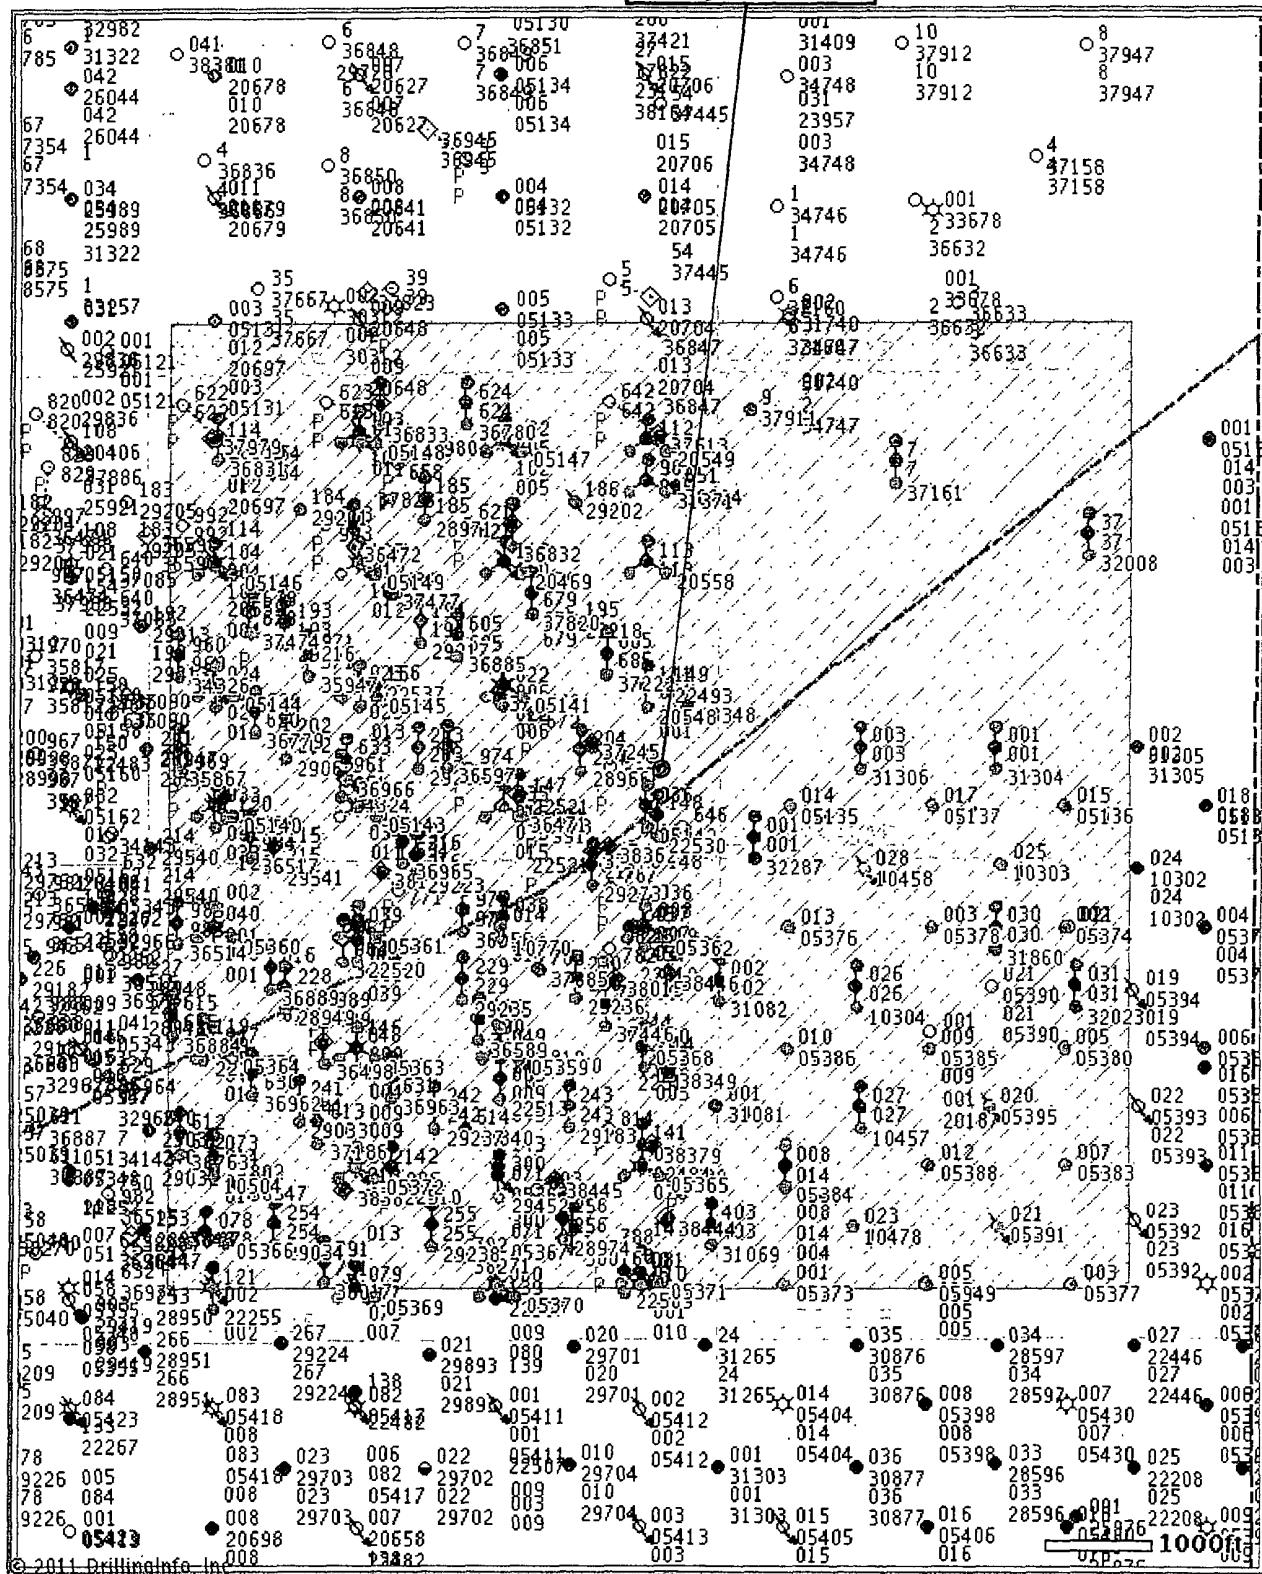

© 2011 Drilling Info, Inc. All rights reserved. All data and information is provided "As Is" and subject to the [DI subscription agreement](#).