

Submit 1 Copy To Appropriate District Office
District I - (575) 393-6161
1625 N. French Dr., Hobbs, NM 88240
District II - (575) 748-1283
811 S. First St., Artesia, NM 88210
District III - (505) 334-6178
1000 Rio Brazos Rd., Aztec, NM 87410
District IV - (505) 476-3460
1220 S. St. Francis Dr., Santa Fe, NM 87505

State of New Mexico
Energy, Minerals and Natural Resources

Form C-103
Revised August 1, 2011

OIL CONSERVATION DIVISION
1220 South St. Francis Dr.
Santa Fe, NM 87505

SUNDRY NOTICES AND REPORTS ON WELLS (DO NOT USE THIS FORM FOR PROPOSALS TO DRILL OR TO DEEPEN OR PLUG BACK TO A DIFFERENT RESERVOIR USE "APPLICATION FOR PERMIT" (FORM C-101) FOR SUCH PROPOSALS)		WELL API NO. 30-015-25630
1. Type of Well: Oil Well <input type="checkbox"/> Gas Well <input checked="" type="checkbox"/> Other		5. Indicate Type of Lease STATE <input type="checkbox"/> FEE <input checked="" type="checkbox"/>
2. Name of Operator Yates Petroleum Corporation		6. State Oil & Gas Lease No.
3. Address of Operator 105 South Fourth Street, Artesia, NM 88210		7. Lease Name or Unit Agreement Name Molly QD Com
4. Well Location Unit Letter <u>P</u> : <u>660</u> feet from the <u>South</u> line and <u>660</u> feet from the <u>East</u> line Section <u>13</u> Township <u>19S</u> Range <u>24E</u> NMPM <u>Eddy</u> County		8. Well Number 1
11. Elevation (Show whether DR, RKB, RT, GR, etc.) 3601' GR		9. OGRID Number 025575
		10. Pool name or Wildcat North Seven Rivers; Wolfcamp

12. Check Appropriate Box to Indicate Nature of Notice, Report or Other Data

NOTICE OF INTENTION TO:
PERFORM REMEDIAL WORK ☐ PLUG AND ABANDON ☐
TEMPORARILY ABANDON ☐ CHANGE PLANS ☐
PULL OR ALTER CASING ☐ MULTIPLE COMPL ☐
DOWNHOLE COMMINGLE ☐

SUBSEQUENT REPORT OF:
REMEDIAL WORK ☐ ALTERING CASING ☐
COMMENCE DRILLING OPNS. ☐ P AND A ☐
CASING/CEMENT JOB ☐


OTHER: ☐

OTHER: Plugback and recomplete ☒

13. Describe proposed or completed operations. (Clearly state all pertinent details, and give pertinent dates, including estimated date of starting any proposed work). SEE RULE 19.15.7.14 NMAC. For Multiple Completions: Attach wellbore diagram of proposed completion or recompletion.

6/20/12 - MIRU. NU BOP. Ran 4.5" GR/JB and tagged up at 7586'. Set 5-1/2" 10K alpha CIBP at 7583'.
6/21/12 - Tagged CIBP at 7583'. Pumped 115 bbls 2% KCL water ahead. Pumped 25 sx Class "H" cement on top of CIBP. Displaced with 42 bbls 2% KCL water. Est. TOC at 7357'. Perforated Wolfcamp 6060'-6080' (21), 6164'-6182' (19), 6238'-6248' (11) and 6360'-6368' (9). ND BOP. Circulated 100 bbls 2% KCL water with packer fluid.
6/24/12 - Pumped 5000g 15% NEFE acid. Tubing loaded with 35 bbls. Overflushed with 50 bbls. Did ball out during job. ASI-X packer with 2.25" F and 2-7/8" 6.4# L-80 tubing at 5985'.

Current Wellbore Schematic attached

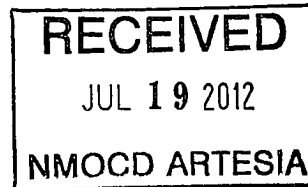

Spud Date: Rig Release Date:

I hereby certify that the information above is true and complete to the best of my knowledge and belief.

SIGNATURE Tina Huerta TITLE Regulatory Reporting Supervisor DATE July 17, 2012


Type or print name Tina Huerta E-mail address: tinah@yatespetroleum.com PHONE: 575-748-4168

For State Use Only

APPROVED BY: SR Dade TITLE Dist # Supervisor DATE 7/20/2012
Conditions of Approval (if any):

WELL NAME: Molly QD Com #1 **FIELD:** North Seven Rivers; Wolfcamp
LOCATION: 660' FSL & 660' FEL of Section 13-19S-24E Eddy Co., NM
GL: 3,601' GR **ZERO:** **KB:** **CASING PROGRAM**
SPUD DATE: **COMPLETION DATE:** **API No:** 30-015-25630

13-3/8" 59.45# J55		395'
8-5/8" 24# 32#		1100'
5-1/2" 17# N80	580'	
5-1/2" 17# J55	1,958'	
5-1/2" 15.5# J55	5,102'	
5-1/2" 17# J55	801'	
5-1/2" 17# N80	783'	9,212'

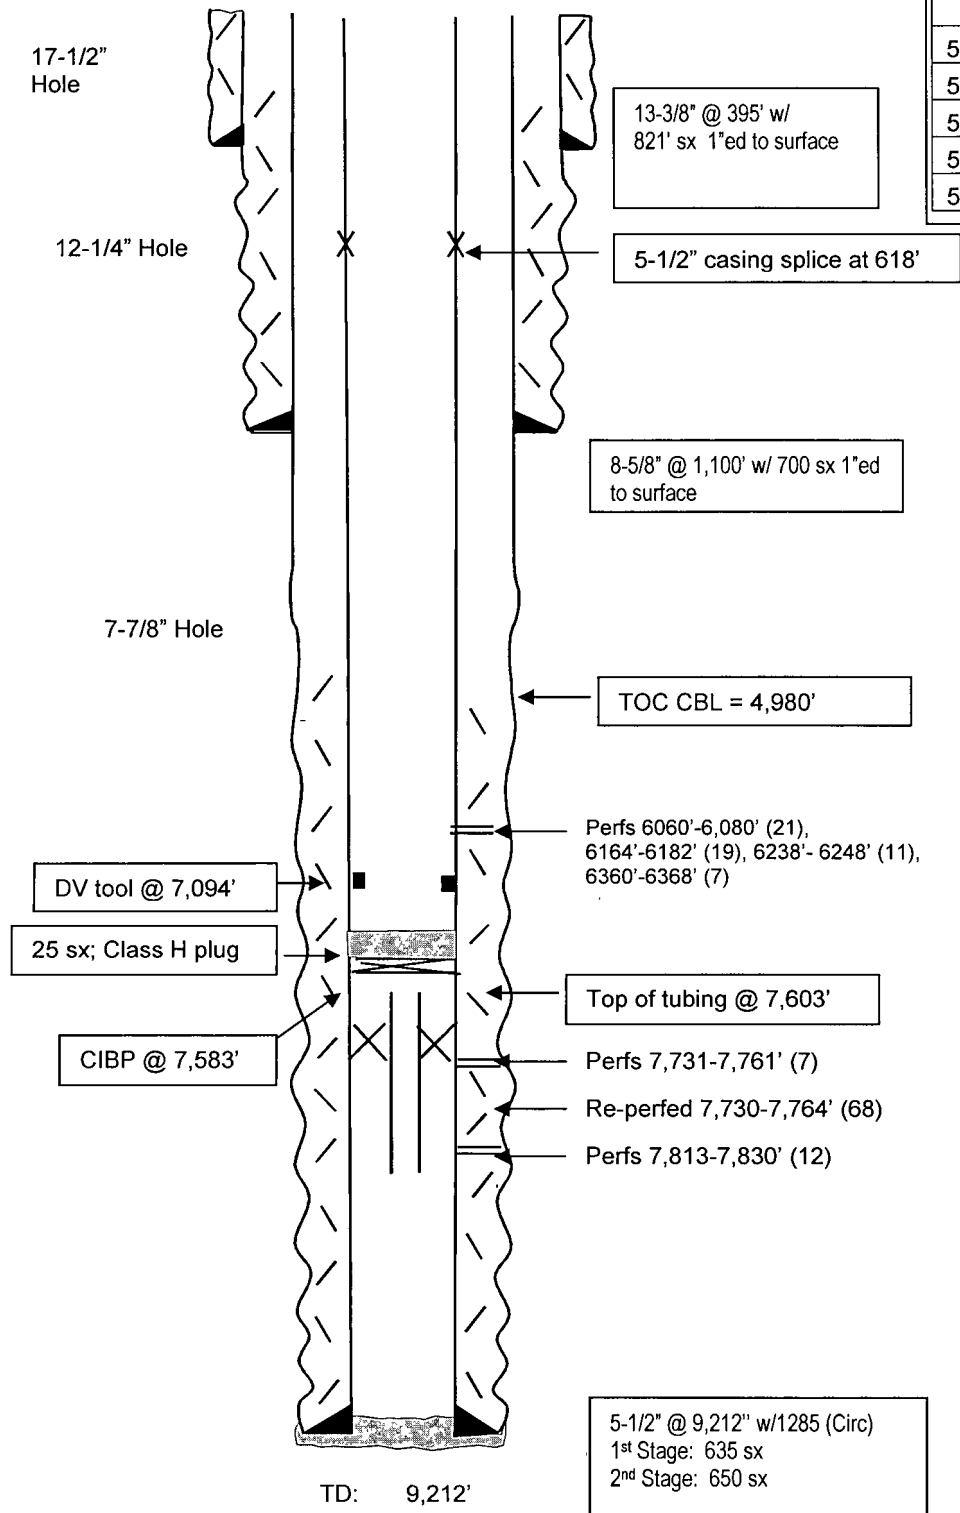

After

TOPS	
SA	470'
Glorieta	1,872'
Abo	4,060'
WC Lm	5,353'
Cisco	6,330'
Canyon Lm	7,545'
Strawn	8,141'
Atoka	8,596'
Miss Chester	9,132'
Canyon Dolo	7,702'
Strawn Mkr	8,458'
Morrow Cl	8,894'
Chester	9,132'

Not to Scale
 7/17/12