

UNITED STATES  
DEPARTMENT OF THE INTERIOR  
BUREAU OF LAND MANAGEMENT

N.M. Oil Cons. DIV-Dist. 2

1301 W. Grand Avenue

Artesia, NM 88210

FORM APPROVED  
OMB No. 1004-0135  
Expires January 31, 2004

**SUNDRY NOTICES AND REPORTS ON WELLS**

*Do not use this form for proposals to drill or re enter an abandoned well. Use Form 3160-3 (APD) for such proposals.*

5. Lease Serial No.

NM-025614

6. If Indian, Allottee or Tribe Name

7. If Unit or CA/Agreement, Name and/or No.

8. Well Name and No.

WLH G4S Tract 21A #2

9. API Well No.

30-015-04524

10. Field and Pool, or Exploratory Area

Loco Hills Queen Grayburg San Andres

11. County or Parish, State

Eddy County, New Mexico

**SUBMIT IN TRIPLICATE - Other instructions on reverse side**

1. Type of Well



Oil Well



Gas Well



Other

RECEIVED

SEP 28 2005

BLM-ARTESIA

2. Name of Operator

Yates Petroleum Corporation

3a. Address

105 S. 4th Str., Artesia, NM 88210

3b. Phone No. (include area code)

505-748-1471

4. Location of Well (Footage, Sec., T., R., M., OR Survey Description)

660'FNL & 660'FWL of Section 18-T18S-R30E (Unit D, NWNW)

12. CHECK APPROPRIATE BOX(ES) TO INDICATE NATURE OF NOTICE, REPORT, OR OTHER DATA

TYPE OF SUBMISSION

TYPE OF ACTION



Notice of Intent



Subsequent Report



Final Abandonment Notice



Acidize



Alter Casing



Casing Repair



Change Plans



Convert to Injection



Deepen



Fracture Treat



New Construction



Plug and Abandon



Plug Back



Production (Start/Resume)



Reclamation



Recomplete



Temporarily Abandon



Water Disposal



Water Shut-Off



Well Integrity



Other

13. Describe Proposed or Completed Operation (clearly state all pertinent details, including estimated starting date of any proposed work and approximate duration thereof. If the proposal is to deepen directionally or recomplete horizontally, give subsurface locations and measured and true vertical depths of all pertinent markers and zones. Attach the Bond under which the work will be performed or provide the Bond No. on file with BLM/BIA. Required subsequent reports shall be filed within 30 days following completion of the involved operations. If the operation results in a multiple completion or recompletion in a new interval, a Form 3160-4 shall be filed once testing has been completed. Final Abandonment Notices shall be filed only after all requirements, including reclamation, have been completed, and the operator has determined that the site is ready for final inspection.)

Yates Petroleum Corporation plans to plug and abandon this well as follows:

1. Rig up all safety equipment as needed. No casing recovery will be attempted.
2. Set a 7" CIBP at 2744' with 35' cement on top. @ 2611'
3. Perforate 7" casing at 1175'. Spot 75 sx cement plug from 1175'-1075'. Tag plug.
4. Perforate 7" casing at 484'. Spot 135 sx cement plug from 484'-384'. Tag plug.
5. Spot 15 sx Class "C" cement plug at surface.
6. Install dry hole marker, clean and restore location as per regulated.

SEE ATTACHED FOR  
CONDITIONS OF APPROVAL

NOTE: Yates Petroleum Corporation will use steel pits and no earth pits

Accepted for record  
NMOCD

14. I hereby certify that the foregoing is true and correct

Name (Printed/Typed)

Tina Huerta

Title Regulatory Compliance Supervisor

Signature

*Tina Huerta*

Date September 20, 2005

THIS SPACE FOR FEDERAL OR STATE OFFICE USE

Approved by

(ORIG. SGD.) ALEXIS C. SWOBODA

Title

PETROLEUM ENGINEER

Date

SEP 26 2005

Conditions of approval, if any, are attached. Approval of this notice does not warrant or certify that the applicant holds legal or equitable title to those rights in the subject lease which would entitle the applicant to conduct operations thereon.

Office


RFO

Title 18 U.S.C. Section 1001 and Title 43 U.S.C. Section 1212, make it a crime for any person knowingly and willfully to make to any department or agency of the United States any false, fictitious or fraudulent statements or representations as to any matter within its jurisdiction

WELL NAME: WLH G4S Unit 21A-2 FIELD: Loco Hills  
 LOCATION: 660' FNL & 660' FWL Sec 18-18S-30E Eddy County NM  
 GL: 3525' ZERO: \_\_\_\_\_ KB: \_\_\_\_\_  
 SPUD DATE: 8-18-44 COMPLETION DATE: 10-15-44  
 COMMENTS: API # 30-015-04524

CASING PROGRAM

8-5/8" 24#	434'
7" 20#	2661'

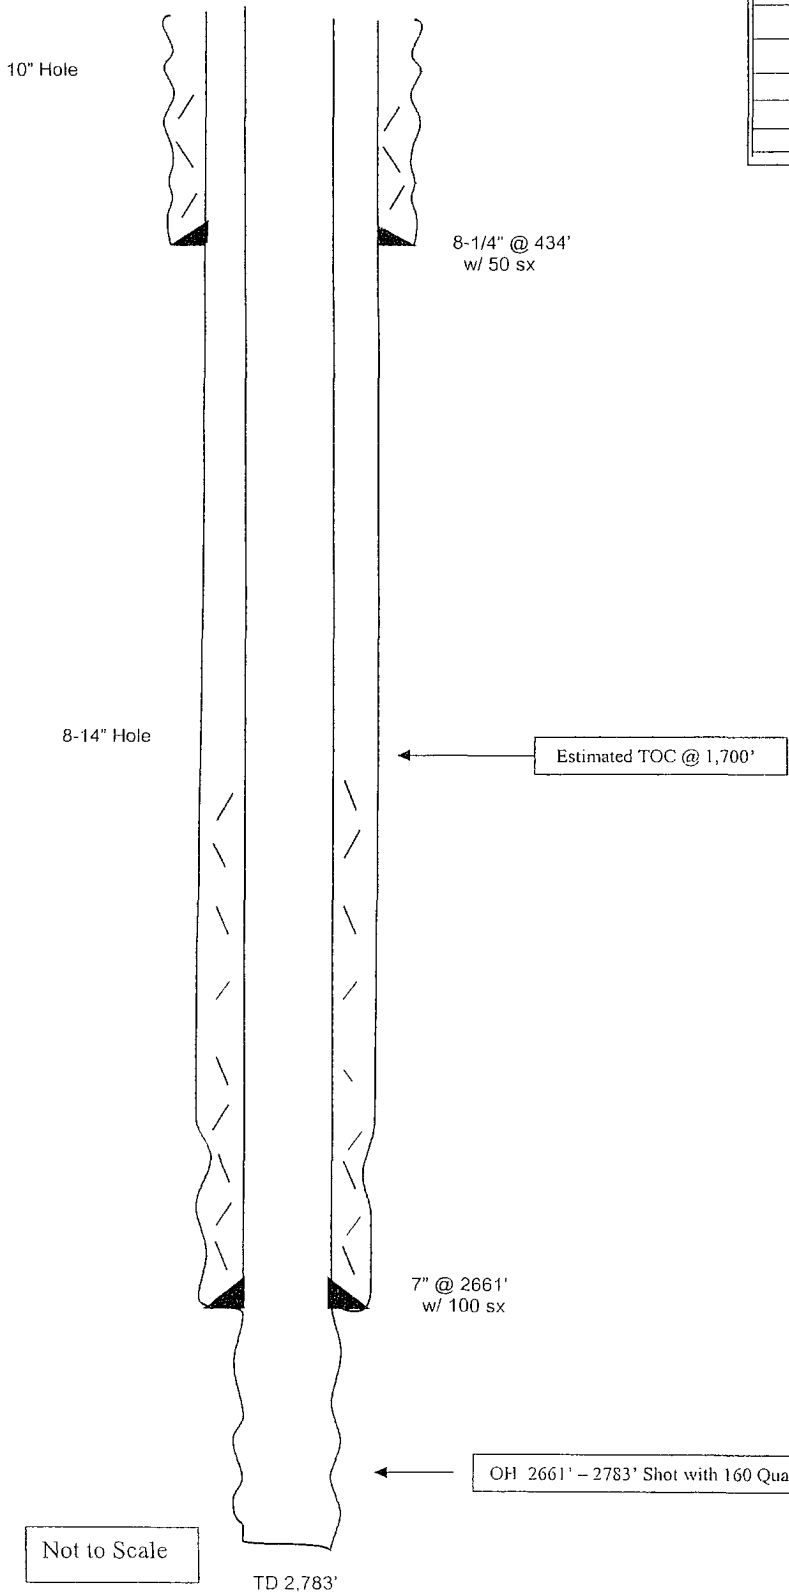

Tops	
Top of Salt	@ 435'
Base of Salt	@ 1125'
Top Loco Hills Sand	@ 2,272'

Accepted for record  
NMOCD

WELL NAME: WLH G4S Unit 21A-2 FIELD: Loco Hills  
 LOCATION: 660' FNL & 660' FWL Sec 18-18S-30E Eddy County NM  
 GL: 3525' ZERO: KB:  
 SPUD DATE: 8-18-44 COMPLETION DATE: 10-15-44  
 COMMENTS: API # 30-015-04524

# CASING PROGRAM

8-5/8" 24#	434'
7" 20#	2661'

10" Hole

8-1/4" @ 434'  
w/ 50 sx

60' CMT Plug (60' - surface')  
in and out of casing. 30 sx  
cement  
Tag Plug

100' CMT Plug (484' - 384')  
in and out of casing. 135 sx  
cement  
Tag Plug

Tops  
 Top of Salt @ 435'  
 Base of Salt @ 1,125'  
 Top Loco Hills Sand @ 2,272'

100' CMT Plug (1,175' -  
1,075') in and out of casing.  
75 sx cement  
Tag Plug

8-1/4" Hole

Estimated TOC @ 1,700'

7" @ 2661'  
w/ 100 sx

2611'  
CIBP @ 2711' w/ 35' CMT  
on top

OH 2661' - 2783' Shot with 160 Quarts Nitro.

Not to Scale

TD 2,783'

Accepted for record  
NMOCD