

District I - (575) 393-6161
1625 N. French Dr., Hobbs, NM 88240
District II - (575) 748-1283
811 S. First St., Artesia, NM 88210
District III - (505) 334-6178
1000 Rio Brazos Rd., Aztec, NM 87410
District IV - (505) 476-3460
1220 S. St. Francis Dr., Santa Fe, NM 87505

OIL CONSERVATION DIVISION
1220 South St. Francis Dr.
Santa Fe, NM 87505

WELL API NO. 30-015-26047
5. Indicate Type of Lease STATE [X] FEE []
6. State Oil & Gas Lease No. V-1116
7. Lease Name or Unit Agreement Name Cacti AGB State Com
8. Well Number 1
9. OGRID Number 025575
10. Pool name or Wildcat N. Dagger Draw Upper Penn

SUNDRY NOTICES AND REPORTS ON WELLS
(DO NOT USE THIS FORM FOR PROPOSALS TO DRILL OR TO DEEPEN OR PLUG BACK TO A DIFFERENT RESERVOIR. USE "APPLICATION FOR PERMIT" (FORM C-101) FOR SUCH PROPOSALS.)
1. Type of Well: Oil Well [X] Gas Well [] Other []
2. Name of Operator Yates Petroleum Corporation
3. Address of Operator 105 South Fourth Street, Artesia, NM 88210
4. Well Location Unit Letter J : 1980 feet from the South line and 2230 feet from the East line
Section 2 Township 20S Range 24E NMPM Eddy County
11. Elevation (Show whether DR, RKB, RT, GR, etc.) 3640'GR

12. Check Appropriate Box to Indicate Nature of Notice, Report or Other Data

NOTICE OF INTENTION TO:
PERFORM REMEDIAL WORK [] PLUG AND ABANDON [X]
TEMPORARILY ABANDON [] CHANGE PLANS []
PULL OR ALTER CASING [] MULTIPLE COMPL []
DOWNHOLE COMMINGLE []
CLOSED-LOOP SYSTEM []
OTHER: []
SUBSEQUENT REPORT OF:
REMEDIAL WORK [] ALTERING CASING []
COMMENCE DRILLING OPNS. [] P AND A []
CASING/CEMENT JOB []
OTHER: []

13. Describe proposed or completed operations. (Clearly state all pertinent details, and give pertinent dates, including estimated date of starting any proposed work). SEE RULE 19.15.7.14 NMAC. For Multiple Completions: Attach wellbore diagram of proposed completion or recompletion.

Yates Petroleum Corporation plans to plug and abandon this well as follows:

- 1. MIRU all safety equipment as needed. NU BOP.
2. Set a CIBP at 7649' and dump 25 sx Class "H" cement on top of CIBP, this will cover the top of Canyon.
3. Spot a 30 sx Class "C" cement plug from 5370'-5220', this will cover top of Wolfcamp.
4. Spot a 25 sx Class "C" cement plug from 4590'-4440', this will cover top of Abo.
5. Spot a 25 sx Class "C" cement plug from 3164'-3014', this will cover top of Bone Spring.
6. Spot a 25 sx Class "C" cement plug from 1990'-1840', this will cover top of Glorietta.
7. Spot a 25 sx Class "C" cement plug from 1267'-1117', this will cover 9-5/8" casing shoe. WOC and tag.
8. Spot a 30 sx Class "C" cement plug from 150' up to surface.
9. Remove all surface equipment and weld dry hole marker as per regulations.

NM OIL CONSERVATION
ARTESIA DISTRICT

APR 13 2015

Wellbore schematics attached

Spud Date:

[Empty box for Spud Date]

Rig Release Date:

[Empty box for Rig Release Date]

Approved for plugging of well bore only. Liability under bond is retained pending receipt of C-103 (Subsequent Report of Well Plugging) which may be found at OGD Web Page under Forais, www.emnrd.state.nm.us/ocd.

RECEIVED

I hereby certify that the information above is true and complete to the best of my knowledge and belief.

SIGNATURE [Signature] TITLE Regulatory Reporting Supervisor DATE April 9, 2015

Type or print name Tina Huerta E-mail address: tinah@yatespetroleum.com PHONE: 575-748-4168

For State Use Only

APPROVED BY: [Signature] TITLE [Signature] DATE 4/27/15

Conditions of Approval (if any):

* Submit Subsequent C-103

APR 13 2015

WELL NAME: Cacti AGB State Com #1 FIELD: _____

RECEIVED

LOCATION: 1980' FSL & 2230' FEL Sec. 2-20S-24E Eddy Co., NM

GL: 3640.10 ZERO: 14' KB: 3654.10

SPUD DATE: 2/1/1989 COMPLETION DATE: 3/10/1989


COMMENTS: API No.: 30-015-26047

CASING PROGRAM

9-5/8" 36# J-55	1217'
7" 26# N-80	9,470'

Before

TOPS	
San Andres	450'
Glorieta	1990'
Bone Springs	3164'
Abo	4590'
Wolfcamp	5370'
Canyon	7552'
Strawn	8202'
Atoka	8756'
Morrow	9104'
Chester	9380'

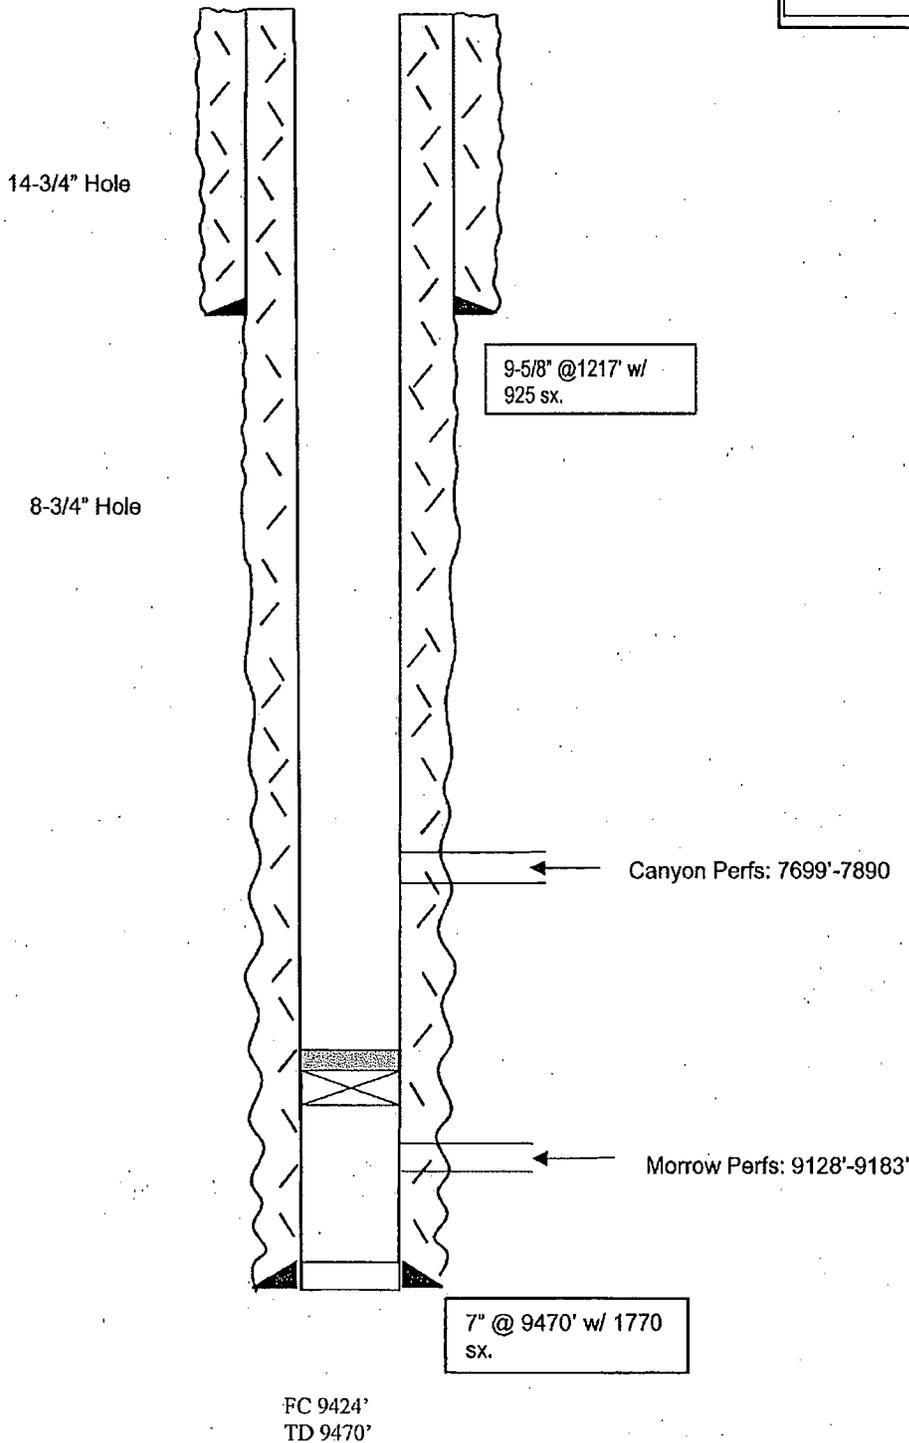

Not to Scale
3/9/2015
SAA

APR 13 2015

WELL NAME: Cacti AGB State Com #1 FIELD: _____

LOCATION: 1980' FSL & 2230' FEL Sec. 2-20S-24E Eddy Co., NM

RECEIVED

GL: 3640.10 ZERO: 14' KB: 3654.10

SPUD DATE: 2/1/1989 COMPLETION DATE: 3/10/1989


COMMENTS: API No.: 30-015-26047

CASING PROGRAM

9-5/8" 36# J-55	1217'
7" 26# N-80	9,470'

After

TOPS	
San Andres	450'
Glorieta	1990'
Bone Springs	3164'
Abo	4590'
Wolfcamp	5370'
Canyon	7552'
Strawn	8202'
Atoka	8756'
Morrow	9104'
Chester	9380'

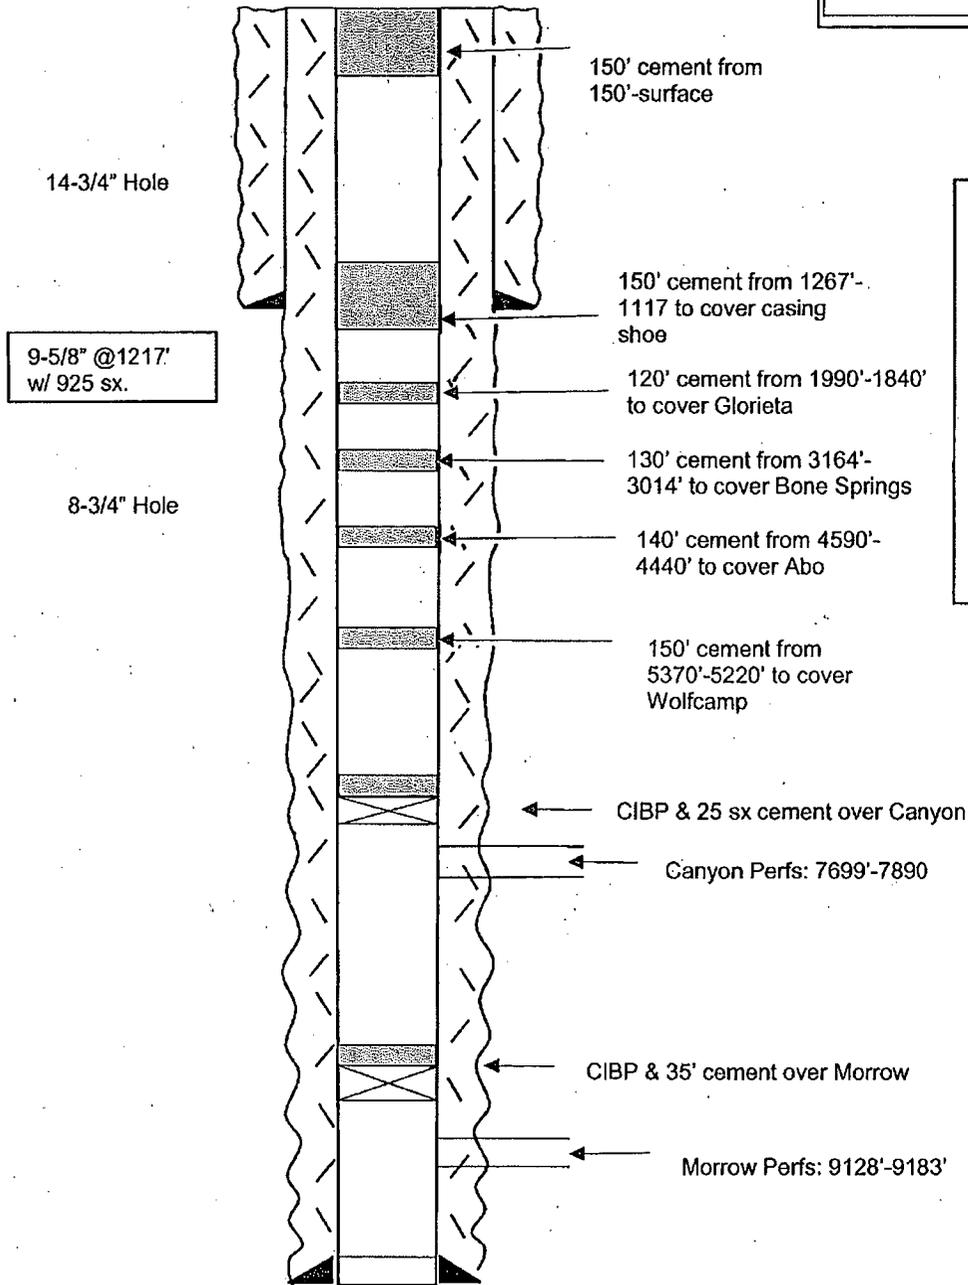

9-5/8" @1217'
w/ 925 sx.

7" @ 9470' w/ 1770
sx.

FC 9424'
TD 9470'

Not to Scale
3/9/2015
SAA