




105 South 4th Street \* Artesia, NM 88210  
(505) 748-1471

**Paul Hanes-Foreman**  
**January 16, 2006**  
Sight Security Diagram

# BIPLANE UNIT #1

660' FNL & 660' FEL \* Sec.16-T6S-R27E \* Unit A  
Chaves County, NM  
30-005-63556

N.M. Oil Cons. DIV-DIST 2  
1301 W. Grand Avenue  
Artesia, NM 88210

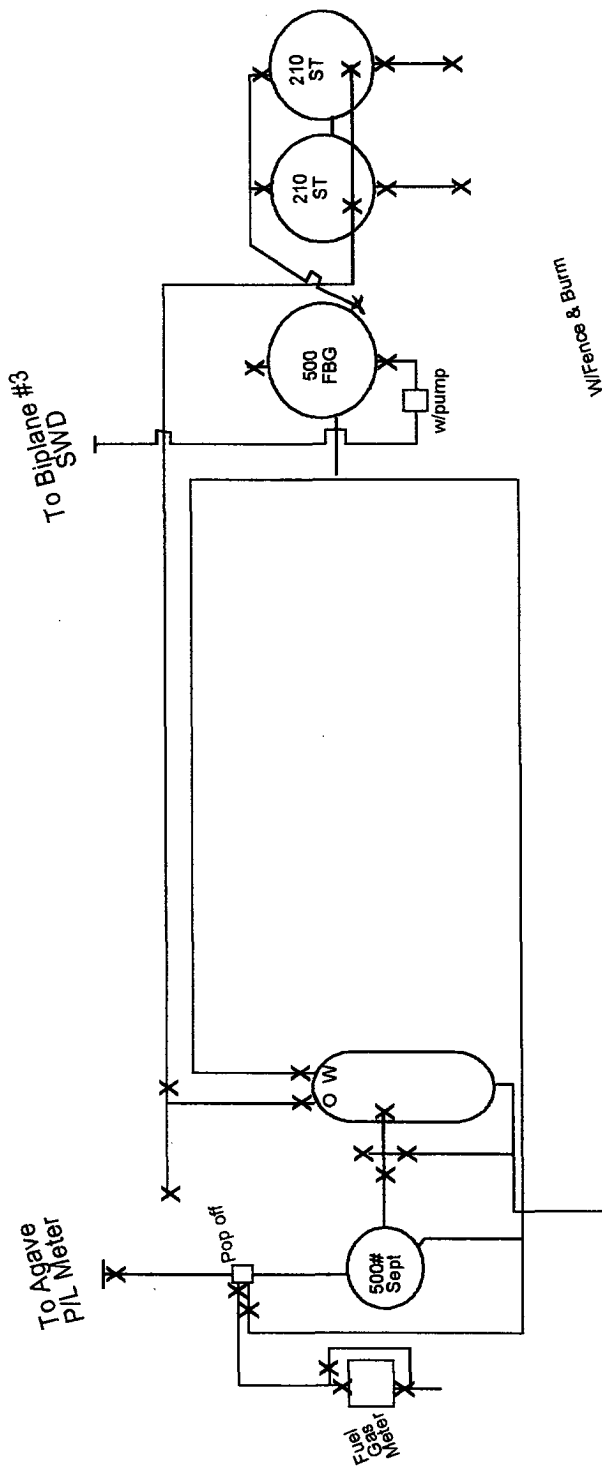

**N**

RECEIVED  
JAN 27 2006  
OCC-ARTERIA

ACCEPTED FOR RECORD  
**DAVID R. GLASS**  
JAN 25 2006  
DAVID R. GLASS  
PETROLEUM ENGINEER

Agave  
Meter  
House

2006 JAN 24 AM 9:59

30-005-63556

This diagram is subject to the Yates Petroleum Corporation August 1983 Security Plan  
which is on file at 105 South 4th Street, Artesia, NM