

Submit 1 Copy To Appropriate District Office
District I - (575) 393-6161
1625 N. French Dr., Hobbs, NM 88240
District II - (575) 748-1283
811 S. First St., Artesia, NM 88210
District III - (505) 334-6178
1000 Rio Brazos Rd., Aztec, NM 87410
District IV - (505) 476-3460
1220 S. St. Francis Dr., Santa Fe, NM 87505

State of New Mexico
Energy, Minerals and Natural Resources

Form C-103
Revised July 18, 2013

OIL CONSERVATION DIVISION
1220 South St. Francis Dr.
Santa Fe, NM 87505

SUNDRY NOTICES AND REPORTS ON WELLS (DO NOT USE THIS FORM FOR PROPOSALS TO DRILL OR TO DEEPEN OR PLUG BACK TO A DIFFERENT RESERVOIR. USE "APPLICATION FOR PERMIT" (FORM C-101) FOR SUCH PROPOSALS.)		WELL API NO. 30-015-32002
1. Type of Well: Oil Well ☒ Gas Well ☐ Other ☐		5. Indicate Type of Lease STATE ☒ FEE ☐
2. Name of Operator Yates Petroleum Corporation		6. State Oil & Gas Lease No. V-3850
3. Address of Operator 105 South Fourth Street, Artesia, NM 88210		7. Lease Name or Unit Agreement Name Lucy ALC State
4. Well Location Unit Letter <u>A</u> : <u>660</u> feet from the <u>North</u> line and <u>330</u> feet from the <u>East</u> line Section <u>34</u> Township <u>21S</u> Range <u>31E</u> NMPM <u>Eddy</u> County		8. Well Number 6
11. Elevation (Show whether DR, RKB, RT, GR, etc.) 3497'GR		9. OGRID Number 025575
		10. Pool name or Wildcat Lost Tank; Delaware

12. Check Appropriate Box to Indicate Nature of Notice, Report or Other Data

NOTICE OF INTENTION TO:		SUBSEQUENT REPORT OF:	
PERFORM REMEDIAL WORK ☐	PLUG AND ABANDON ☒	REMEDIAL WORK ☐	ALTERING CASING ☐
TEMPORARILY ABANDON ☐	CHANGE PLANS ☐	COMMENCE DRILLING OPNS. ☐	P AND A ☐
PULL OR ALTER CASING ☐	MULTIPLE COMPL ☐	CASING/CEMENT JOB ☐	
DOWNHOLE COMMINGLE ☐			
CLOSED-LOOP SYSTEM ☐			
OTHER: ☐		OTHER: ☐	

13. Describe proposed or completed operations. (Clearly state all pertinent details, and give pertinent dates, including estimated date of starting any proposed work). SEE RULE 19.15.7.14 NMAC. For Multiple Completions: Attach wellbore diagram of proposed completion or recompletion.

ADD PLUG @ 5316 (COVER CHERRY CANYON)

Yates Petroleum Corporation plans to plug and abandon this well as follows:

- MIRU all safety equipment as needed. NU BOP. TOH with production equipment. Make a GR/JB run to 6470'. Set a 5-1/2" CIBP at 6460' then dump 35' Class "H" cement on top of CIBP. - *WOC & TAG SQUEEZE*
- Perforate 5-1/2" casing at 4195'. Load hole with plugging mud. ~~60~~ 60 sx Class "C" cement plug inside and outside 5-1/2" casing from 4195'-3900', this will cover top of Bell Canyon, 8-5/8" casing shoe and DV tool. *WOC & TAG*
- TIH and tag plug. Spot a continuous 310 sx Class "C" cement plug from 3900'-300', this will cover the entire salt section and 8-5/8" casing shoe. *WOC and tag.*
- Spot 10 sx Class "C" cement plug from 100' up to surface. *PERF @ 860' & SQ - WOC & TAG*
- Cut off wellhead, install dry hole marker and clean location.

Wellbore schematics attached

Spud Date:

Rig Release Date:

Approved for plugging of well bore only. NM OIL CONSERVATION
Liability under bond is retained pending return of C-103 (Subsequent Report of Well Plugging)
which may be found at OCD Web Page under www.state.nm.us/oecd
ARTESIA DISTRICT
NOV 07 2016
RECEIVED

WELL MUST BE PLUGGED BY 11/18/2016

I hereby certify that the information above is true and complete to the best of my knowledge and belief.

SIGNATURE Tina Huerta TITLE Regulatory Reporting Supervisor DATE November 1, 2016

Type or print name Tina Huerta E-mail address: tinah@yatespetroleum.com PHONE: 575-748-4168

For State Use Only

APPROVED BY: Shelby D. Reed TITLE COMPLIANCE OFFICER DATE 11/18/2016

Conditions of Approval (if any):

SEE ATTACHED COA-S

WELL NAME: Lucy ALC State #6 FIELD: _____

LOCATION: 660' FNL & 330' FEL of Section 34-21S-31E Eddy Co., NM

GL: 3,497' ZERO: _____ KB: 3,511'

SPUD DATE: 4/13/03 COMPLETION DATE: 5/21/03

COMMENTS: API No.: 30-015-32002


CASING PROGRAM

13-3/8" 48# H-40	860'
8-5/8" 32# J-55	4,125'
5-1/2" 15.5# & 17# J-55	8,300'

Before

TOPS

Rustler	556'
T. Salt	870'
B. Salt	3,864'
Bell Cnyn	4,184'
Chrry Cnyn	5,266'
Brshy Cnyn	6,980'
Bone Sprng	8,102'

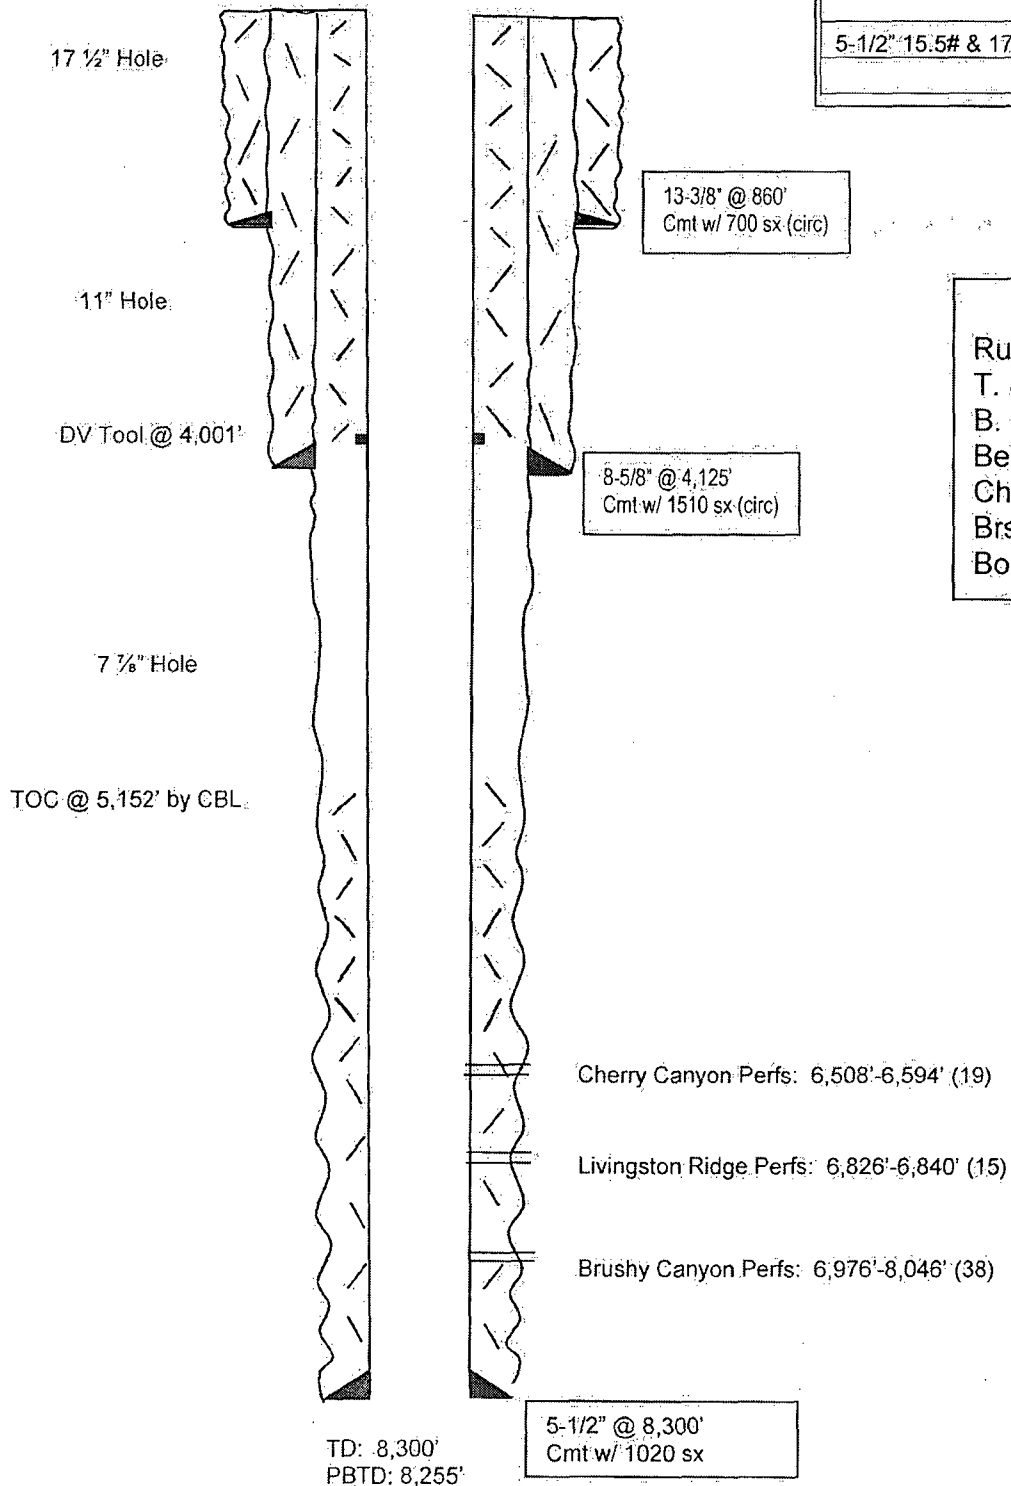

Not to Scale
10/11/16
BAL

WELL NAME: Lucy ALC State #6 FIELD:

LOCATION: 660' FNL & 330' FEL of Section 34-21S-31E Eddy Co., NM

GL: 3,497' ZERO KB: 3,511'


SPUD DATE: 4/13/03 COMPLETION DATE: 5/21/03

COMMENTS: API No.: 30-015-32002

CASING PROGRAM

13-3/8" 48# H-40	860'
8-5/8" 32# J-55	4,125'
5-1/2" 15.5# & 17# J-55	8,300'

After

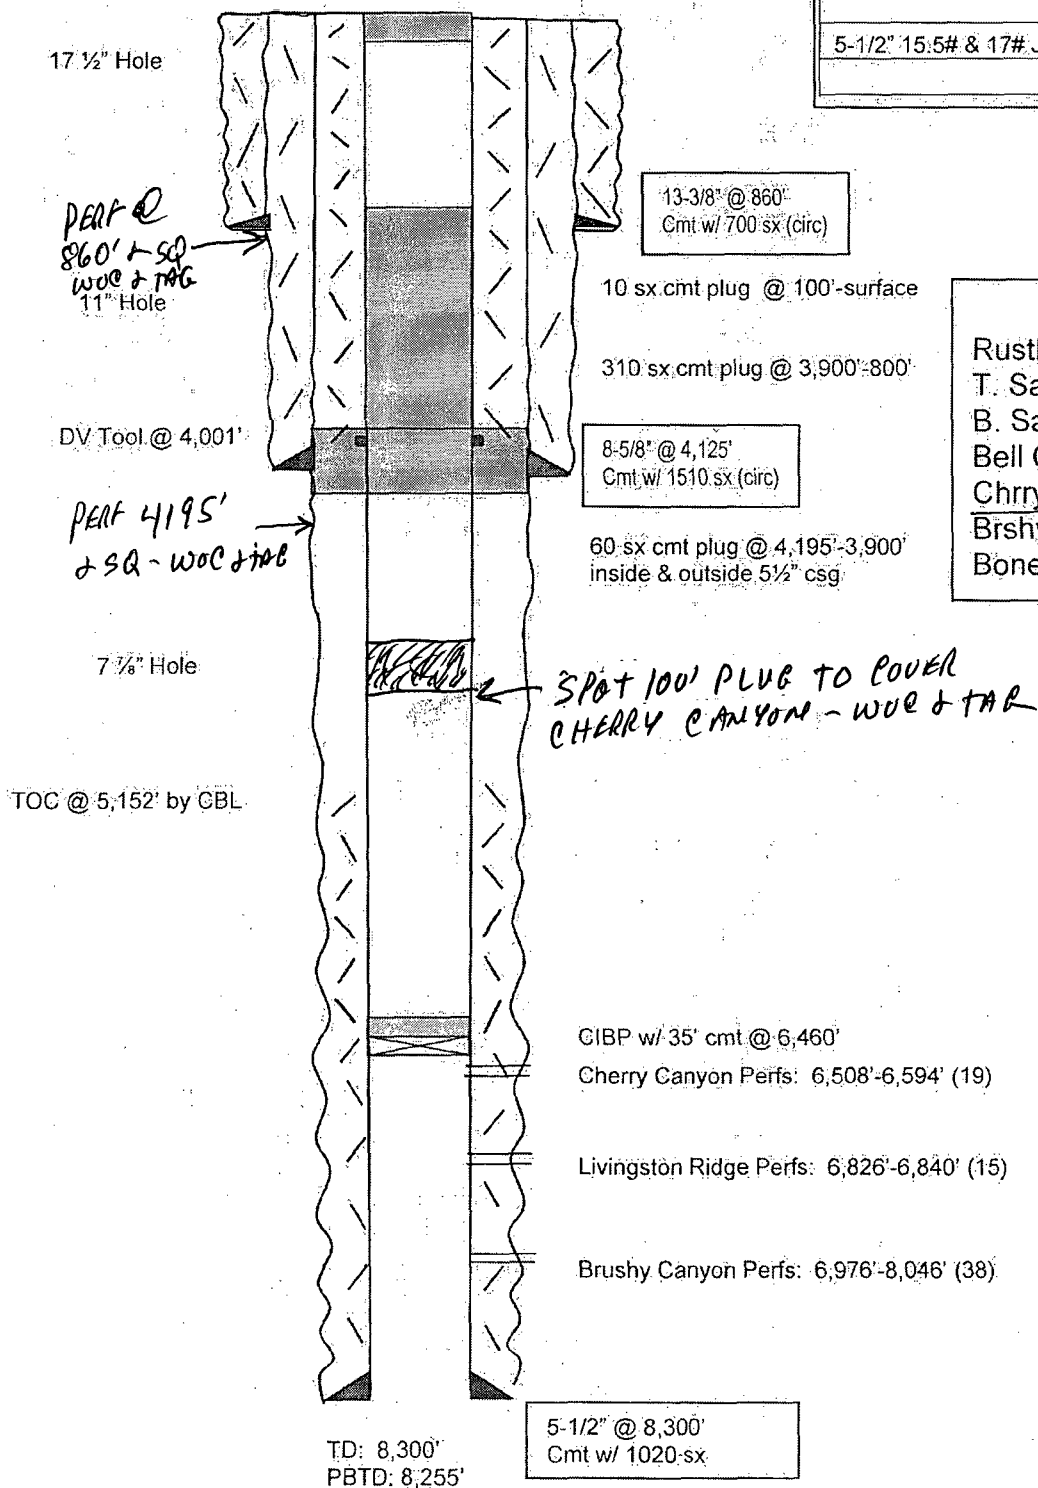

TOPS

Rustler	556'
T. Salt	870'
B. Salt	3,864'
Bell Cnyn	4,184'
Chrry Cnyn	5,266'
Brshy Cnyn	6,980'
Bone Sprng	8,102'

Not to Scale
10/11/16
BAL