

UNITED STATES
DEPARTMENT OF THE INTERIOR
BUREAU OF LAND MANAGEMENT

OCD Artesia

FORM APPROVED
OMB NO. 1004-0135
Expires: July 31, 2010**SUNDRY NOTICES AND REPORTS ON WELLS***Do not use this form for proposals to drill or to re-enter an abandoned well. Use form 3160-3 (APD) for such proposals.*5. Lease Serial No.
NMNM92160

6. If Indian, Allottee or Tribe Name

SUBMIT IN TRIPLICATE - Other instructions on reverse side.7. If Unit or CA/Agreement, Name and/or No.
NMNM120212

1. Type of Well

☐ Oil Well ☒ Gas Well ☐ Other8. Well Name and No.
TRINITY 20 FEDERAL COM 1

2. Name of Operator

CIMAREX ENERGY COMPANY OF CO

Contact: AMITHY E CRAWFORD

E-Mail: acrawford@cimarex.com

9. API Well No.

30-015-34521-00-D2 C2

3a. Address

202 S CHEYENNE AVE SUITE 1000
TULSA, OK 74103.4346

3b. Phone No. (include area code)

Ph: 432-620-1909

10. Field and Pool, or Exploratory
COTTONWOOD DRAW

4. Location of Well (Footage, Sec., T., R., M., or Survey Description)

Sec 20 T25S R26E NWSE 1980FSL 1580FEL

11. County or Parish, and State

EDDY COUNTY, NM

12. CHECK APPROPRIATE BOX(ES) TO INDICATE NATURE OF NOTICE, REPORT, OR OTHER DATA

TYPE OF SUBMISSION

TYPE OF ACTION

☐ Notice of Intent☒ Subsequent Report☐ Final Abandonment Notice☐ Acidize☐ Alter Casing☐ Casing Repair☐ Change Plans☐ Convert to Injection☐ Deepen☐ Fracture Treat☐ New Construction☐ Plug and Abandon☐ Plug Back☐ Production (Start/Resume)☐ Reclamation☐ Recomplete☐ Temporarily Abandon☐ Water Disposal☐ Water Shut-Off☐ Well Integrity☒ Other
Site Facility Diagram/Security Plan

13. Describe Proposed or Completed Operation (clearly state all pertinent details, including estimated starting date of any proposed work and approximate duration thereof. If the proposal is to deepen directionally or recompleat horizontally, give subsurface locations and measured and true vertical depths of all pertinent markers and zones. Attach the Bond under which the work will be performed or provide the Bond No. on file with BLM/BIA. Required subsequent reports shall be filed within 30 days following completion of the involved operations. If the operation results in a multiple completion or recompleat in a new interval, a Form 3160-4 shall be filed once testing has been completed. Final Abandonment Notices shall be filed only after all requirements, including reclamation, have been completed, and the operator has determined that the site is ready for final inspection.)

Please see attached the facility diagram.
Thank you.

NM OIL CONSERVATION
ARTESIA DISTRICT

NOV 14 2016

RECEIVED

Accepted for Record Purposes.
Approval Subject to Onsite Inspection
Date: 09.28.16

14. I hereby certify that the foregoing is true and correct.

Electronic Submission #343585 verified by the BLM Well Information System
For CIMAREX ENERGY COMPANY OF CO, sent to the Carlsbad
Committed to AFMSS for processing by PRISCILLA PEREZ on 06/30/2016 (16PP1609SE)

Name (Printed/Typed) AMITHY E CRAWFORD

Title REGULATORY ANALYST

Signature (Electronic Submission)

Date 06/30/2016

THIS SPACE FOR FEDERAL OR STATE OFFICE USE

Approved By

Title

Date

Conditions of approval, if any, are attached. Approval of this notice does not warrant or certify that the applicant holds legal or equitable title to those rights in the subject lease which would entitle the applicant to conduct operations thereon.

Office

Title 18 U.S.C. Section 1001 and Title 43 U.S.C. Section 1212, make it a crime for any person knowingly and willfully to make to any department or agency of the United States any false, fictitious or fraudulent statements or representations as to any matter within its jurisdiction.

**** BLM REVISED ** BLM REVISED ** BLM REVISED ** BLM REVISED ** BLM REVISED ****

SITE FACILITY DIAGRAM

Accepted for Record Purposes.
Approval Subject to Onsite Inspection.
Date: 09.28.16

Production System- Open

Oil Sales description as; by tank gauge to tank truck.

Seal Requirements:
PRODUCTION PHASE (OT1)

V-1 OPEN
V-4 OPEN
V-5 SEALED CLOSED

VALVES ON OT2

V-1 CLOSED
V-2 CLOSED OR OPEN
V-3 SEALED
V-5 SEALED CLOSED


SALES PHASE (OT1)

V-1, V-2, V-3, V-4 SEALED CLOSED
V-5 on OT 1 OPEN

VALVES ON OT2

V-1 OPEN
V-2 CLOSED
V-3 SEALED
V-5 SEALED CLOSED

Trinity 20 Federal Com # 1

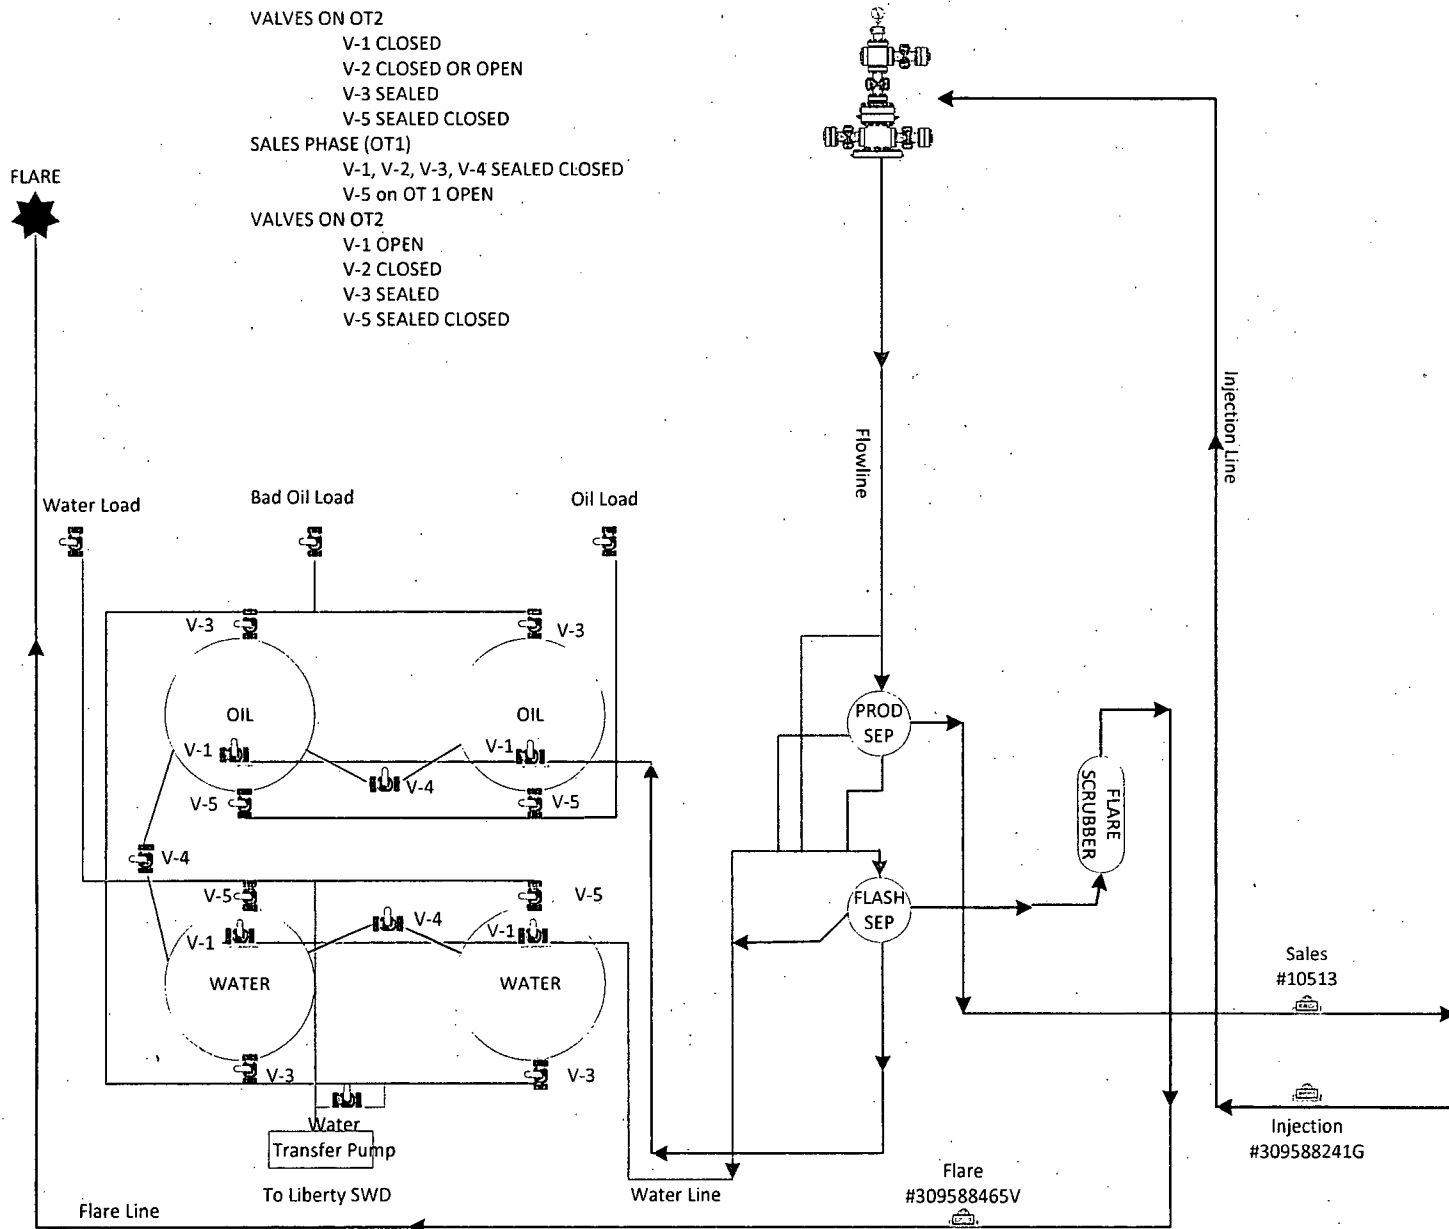

Trinity 20 Federal #1

30-015-34521
1650 FNL & 330 FEL
Sec 20, 25S, 26E
Eddy County NM
NMNM92160

CIMAREX