

Submit 1 Copy To Appropriate District Office
 District I - (575) 393-6161
 1625 N. French Dr., Hobbs, NM 88240
 District II - (575) 748-1283
 811 S. First St., Artesia, NM 88210
 District III - (505) 334-6178
 1000 Rio Brazos Rd., Aztec, NM 87410
 District IV - (505) 476-3460
 1220 S. St. Francis Dr., Santa Fe, NM 87505

State of New Mexico
NM OIL CONSERVATION
 Energy, Minerals and Natural Resources
 ARTESIA DISTRICT
UNIT CONSERVATION DIVISION
 1220 South St. Francis Dr.
 Santa Fe, NM 87505

Form C-103
 Revised July 18, 2013

WELL API NO. 30-015-23945
5. Indicate Type of Lease STATE <input type="checkbox"/> FEE <input checked="" type="checkbox"/>
6. State Oil & Gas Lease No.
7. Lease Name or Unit Agreement Name CARRASCO 6 COM
8. Well Number #1
9. OGRID Number 160825
10. Pool name or Wildcat LOVING; NORTH ATOKA, MORROW
11. Elevation (Show whether DR, RKB, RT, GR, etc.) 3038 GL

SUNDRY NOTICES AND REPORTS ON WELLS
 (DO NOT USE THIS FORM FOR PROPOSALS TO DRILL OR TO DEEPEN OR PLUG BACK TO A DIFFERENT RESERVOIR. USE "APPLICATION FOR PERMIT" (FORM C-101) FOR SUCH PROPOSALS.)

1. Type of Well: Oil Well Gas Well Other

2. Name of Operator BC OPERATING, INC.

3. Address of Operator P.O. BOX 50820
MIDLAND, TX 79710

4. Well Location
 Unit Letter O : 810 feet from the SOUTH line and 1980 feet from the EAST line
 Section 6 Township 23S Range 28E NMPM EDDY County

12. Check Appropriate Box to Indicate Nature of Notice, Report or Other Data

NOTICE OF INTENTION TO: PERFORM REMEDIAL WORK <input type="checkbox"/> PLUG AND ABANDON <input type="checkbox"/> TEMPORARILY ABANDON <input type="checkbox"/> CHANGE PLANS <input type="checkbox"/> PULL OR ALTER CASING <input type="checkbox"/> MULTIPLE COMPL <input type="checkbox"/> DOWNHOLE COMMINGLE <input type="checkbox"/> CLOSED-LOOP SYSTEM <input type="checkbox"/> OTHER: <input type="checkbox"/>		SUBSEQUENT REPORT OF: REMEDIAL WORK <input type="checkbox"/> ALTERING CASING <input type="checkbox"/> COMMENCE DRILLING OPNS. <input type="checkbox"/> P AND A <input type="checkbox"/> CASING/CEMENT JOB <input type="checkbox"/> OTHER: EXTEND TA STATUS <input checked="" type="checkbox"/>	
--	--	---	--

13. Describe proposed or completed operations. (Clearly state all pertinent details, and give pertinent dates, including estimated date of starting any proposed work). SEE RULE 19.15.7.14 NMAC. For Multiple Completions: Attach wellbore diagram of proposed completion or recompletion.

BC OPERATING, INC. RESPECTFULLY REQUESTS TO EXTEND THE CURRENT TA STATUS FOR 1 YEAR
 5/5/2017: RAN MIT TEST. RICHARD INGE OF THE NMOCD WITNESSED (CHART ATTACHED)

Temporary Abandoned Status Approved
 Until 4/23/2018
 LAST PROD 10/1/2010
 TA EXPIRED 4/23/17

Spud Date:

Rig Release Date:

I hereby certify that the information above is true and complete to the best of my knowledge and belief.

SIGNATURE Sarah Presley TITLE REGULATORY ANALYST DATE 6.6.2017
 Type or print name SARAH PRESLEY E-mail address: spresley@bcoperating.com PHONE: 432-684-9696

For State Use Only

APPROVED BY: Richard Inge TITLE COMPLIANCE OFFICER DATE 6/19/17
 Conditions of Approval (if any):

BC OPERATING, INC.

Carrasco 6 Com 1

API # 30-015-23945
 810' FSL & 1980' FEL, SEC 6-23S-28E
 Eddy County, New Mexico

Surface Casing Cement:

16"; 75.00 lb/ft; j-55;
 19.0 ftKB; 400.0 ftKB
 Cmt w/ 500 sx. Circ w/ 40
 sx.

1st INTERMEDIATE CASING:


10 3/4"; 40.50 lb/ft; J-55; 19.0 -
 2,360.0 ftKB
 Cmt w/ 1800 sx Circ w/200 sx.

2nd INTERMEDIATE CASING:

7-5/8"; 39.00lb/ft; S-95;
 19.0-9,550.0 ftKB Crot w/1050 sx.
 Cmt; 5,000.0 ftKB; 9,550.0 ftKB

ELEVATION:

GL: 3,083'
 KB: 3,057'

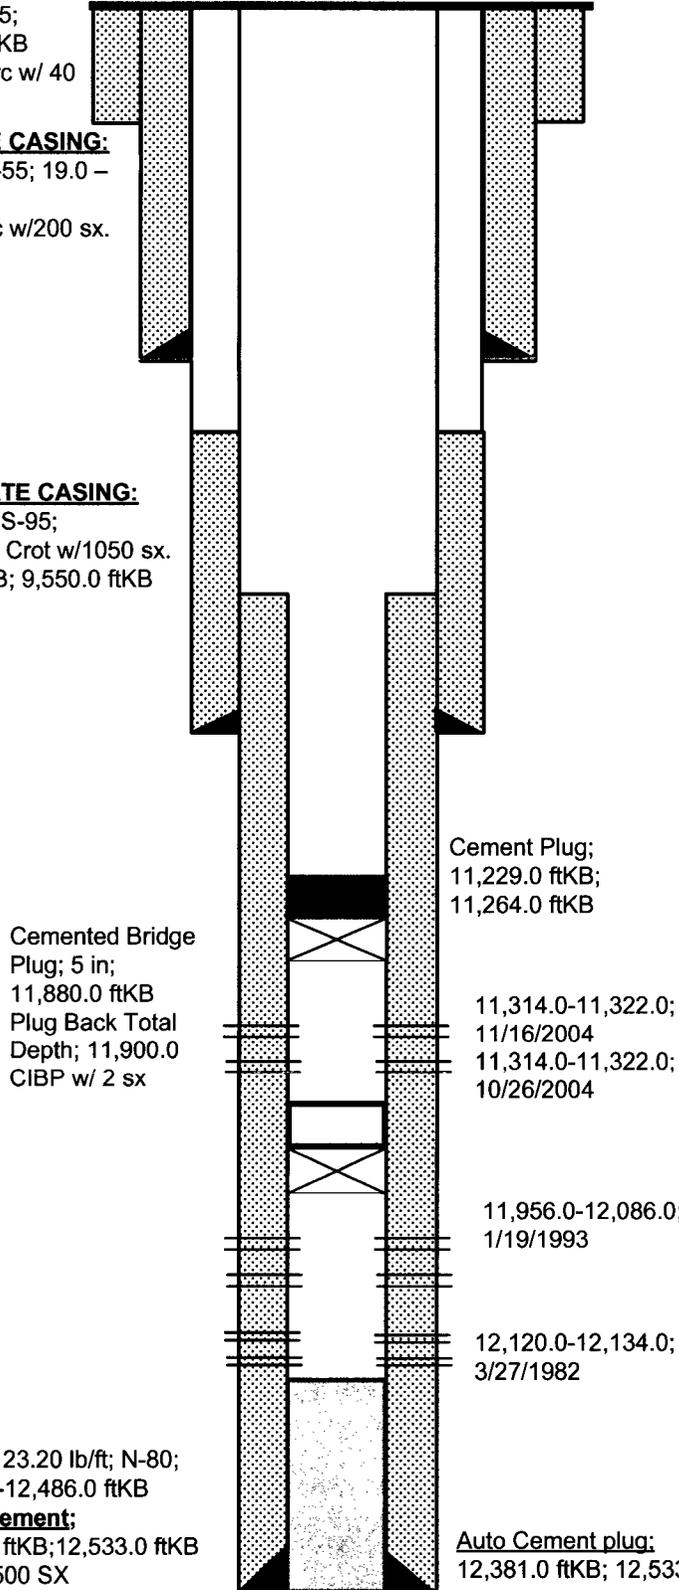

Cemented Bridge
 Plug; 5 in;
 11,880.0 ftKB
 Plug Back Total
 Depth; 11,900.0
 CIBP w/ 2 sx

Cement Plug;
 11,229.0 ftKB;
 11,264.0 ftKB

11,314.0-11,322.0;
 11/16/2004
 11,314.0-11,322.0;
 10/26/2004

11,956.0-12,086.0;
 1/19/1993

12,120.0-12,134.0;
 3/27/1982

Liner

5- 1/2 in; 23.20 lb/ft; N-80;
 9,179.0-12,486.0 ftKB

Liner Cement;

9,179.0 ftKB; 12,533.0 ftKB
 Cmt w/500 SX

Auto Cement plug;

12,381.0 ftKB; 12,533.0 ftKB