

UNITED STATES **Carlsbad**
DEPARTMENT OF THE INTERIOR **OCD**
BUREAU OF LAND MANAGEMENT

FORM APPROVED
OMB NO. 1004-0137
Expires: January 31, 2018

SUNDRY NOTICES AND REPORTS ON WELLS
Do not use this form for proposals to drill or to re-enter an abandoned well. Use form 3160-3 (APD) for such proposals.

5. Lease Serial No.
NMNM03677

6. If Indian, Allottee or Tribe Name

7. If Unit or CA/Agreement, Name and/or No.

SUBMIT IN TRIPLICATE - Other instructions on page 2

8. Well Name and No.
STEBBINS 20 FEDERAL 133H

9. API Well No.
30-015-43201

10. Field and Pool or Exploratory Area
BURTON FLAT; WOLFCAMP, E

11. County or Parish, State
EDDY COUNTY, NM

1. Type of Well
 Oil Well Gas Well Other

2. Name of Operator
MATADOR PRODUCTION COMPANY
Contact: TAMMY R LINK
-Mail: tlink@matadorresources.com

3a. Address
5400 LBJ FREEWAY, SUITE 1500
DALLAS, TX 75240

3b. Phone No. (include area code)
Ph: 575-627-2465

4. Location of Well (Footage, Sec., T., R., M., or Survey Description)
Sec 20 T20S R29E Mer NMP NWSW 1723FSL 130FWL

12. CHECK THE APPROPRIATE BOX(ES) TO INDICATE NATURE OF NOTICE, REPORT, OR OTHER DATA

TYPE OF SUBMISSION	TYPE OF ACTION			
<input type="checkbox"/> Notice of Intent	<input type="checkbox"/> Acidize	<input type="checkbox"/> Deepen	<input type="checkbox"/> Production (Start/Resume)	<input type="checkbox"/> Water Shut-Off
<input checked="" type="checkbox"/> Subsequent Report	<input type="checkbox"/> Alter Casing	<input type="checkbox"/> Hydraulic Fracturing	<input type="checkbox"/> Reclamation	<input type="checkbox"/> Well Integrity
<input type="checkbox"/> Final Abandonment Notice	<input type="checkbox"/> Casing Repair	<input type="checkbox"/> New Construction	<input type="checkbox"/> Recomplete	<input checked="" type="checkbox"/> Other
	<input type="checkbox"/> Change Plans	<input type="checkbox"/> Plug and Abandon	<input type="checkbox"/> Temporarily Abandon	Change to Original APD
	<input type="checkbox"/> Convert to Injection	<input type="checkbox"/> Plug Back	<input type="checkbox"/> Water Disposal	

13. Describe Proposed or Completed Operation: Clearly state all pertinent details, including estimated starting date of any proposed work and approximate duration thereof. If the proposal is to deepen directionally or recomplete horizontally, give subsurface locations and measured and true vertical depths of all pertinent markers and zones. Attach the Bond under which the work will be performed or provide the Bond No. on file with BLM/BIA. Required subsequent reports must be filed within 30 days following completion of the involved operations. If the operation results in a multiple completion or recompletion in a new interval, a Form 3160-4 must be filed once testing has been completed. Final Abandonment Notices must be filed only after all requirements, including reclamation, have been completed and the operator has determined that the site is ready for final inspection.

BLM BOND NO. NMB001079
SURETY BOND NO. RLB0015172

See attached plats with new pad entrance route as discussed with Vance Wolf on May 17, 2017.

NM OIL CONSERVATION
ARTESIA DISTRICT
JUL 03 2017
RECEIVED

DOI-BLM-NM-P020-2017-0111

14. I hereby certify that the foregoing is true and correct.

Electronic Submission #377192 verified by the BLM Well Information System
For MATADOR PRODUCTION COMPANY, sent to the Carlsbad
Committed to AFMSS for processing by DEBORAH MCKINNEY on 05/30/2017 ()

Name (Printed/Typed) TAMMY R LINK Title PRODUCTION ANALYST

Signature (Electronic Submission) Date 05/24/2017

THIS SPACE FOR FEDERAL OR STATE OFFICE USE

Approved By *[Signature]* Title **FIELD MANAGER** Date *06/22/17*

Conditions of approval, if any, are attached. Approval of this notice does not warrant or certify that the applicant holds legal or equitable title to those rights in the subject lease which would entitle the applicant to conduct operations thereon.

Office *[Signature]*


Title 18 U.S.C. Section 1001 and Title 43 U.S.C. Section 1212, make it a crime for any person knowingly and willfully to make to any department or agency of the United States any false, fictitious or fraudulent statements or representations as to any matter within its jurisdiction.

(Instructions on page 2)

**** OPERATOR-SUBMITTED ** OPERATOR-SUBMITTED ** OPERATOR-SUBMITTED ****

7-3-17 RUP

Diagram

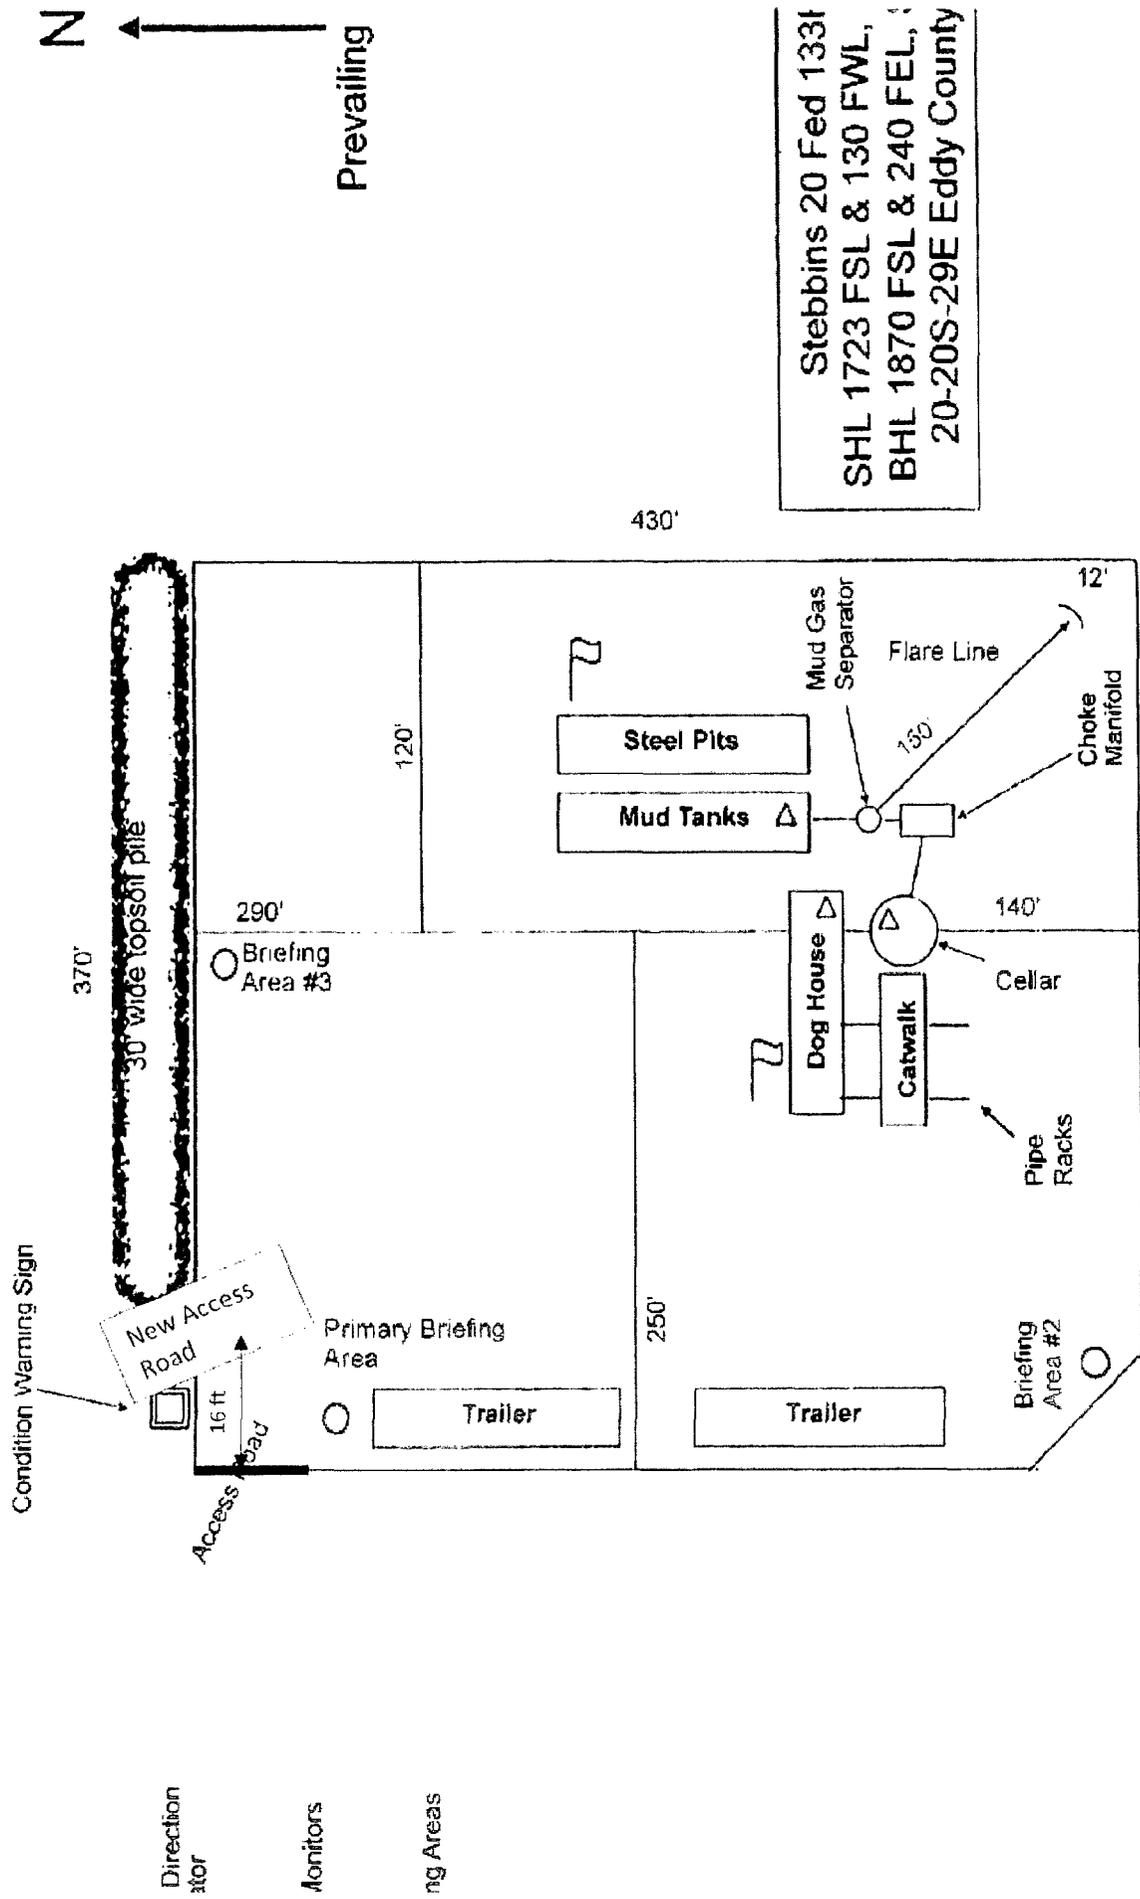


Direction
ator

Monitors

ng Areas



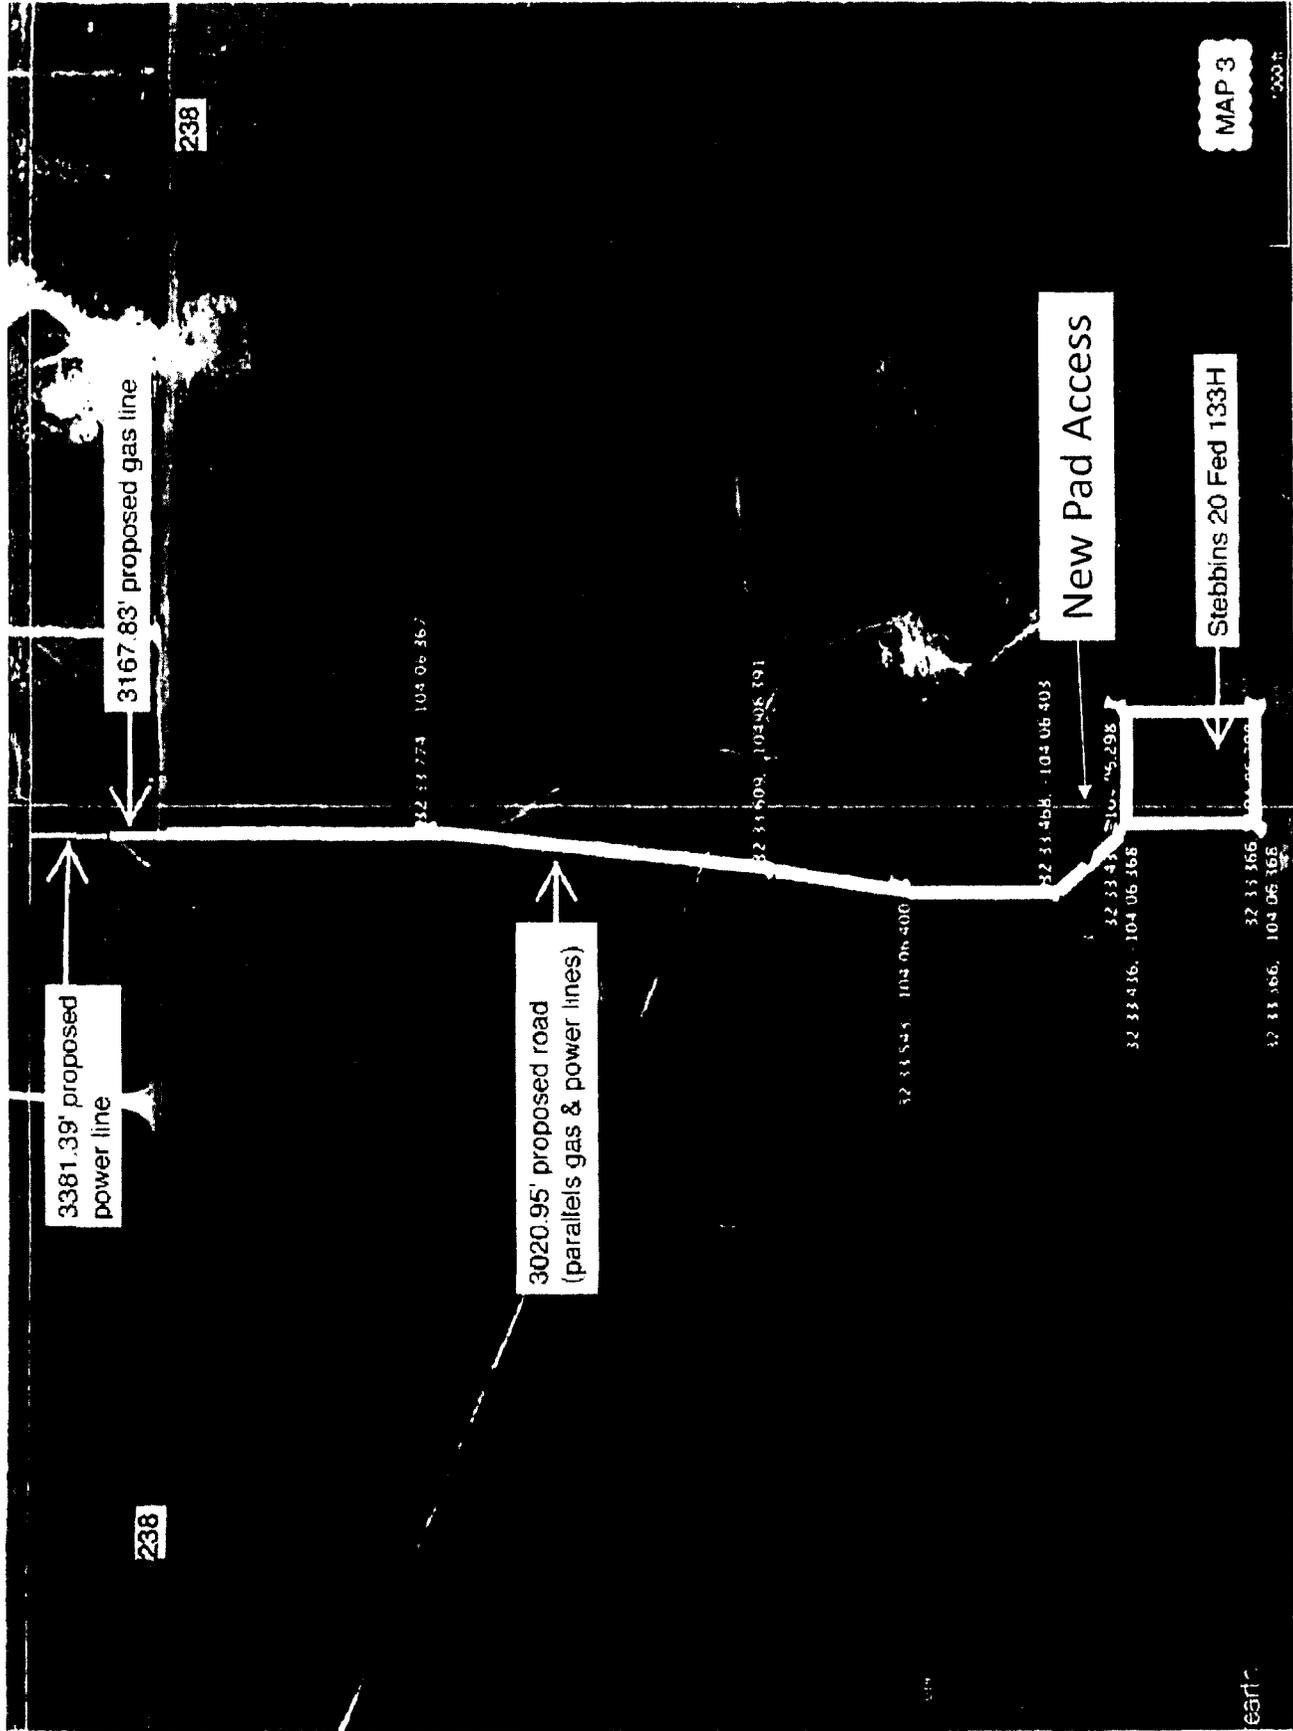

3381.39' proposed power line

3167.83' proposed gas line

3020.95' proposed road (parallels gas & power lines)

New Pad Access

Stebbins 20 Fed 133H

238

238

MAP 3

32 33 774 104 06 367

32 33 509 104 06 191

32 33 545 104 06 400

32 33 458 104 06 403

32 33 473 104 06 298

32 33 416 104 06 368

32 33 366

32 33 366 104 06 368

east

1000 ft