

UNITED STATES  
DEPARTMENT OF THE INTERIOR  
BUREAU OF LAND MANAGEMENT

FORM APPROVED  
OMB NO. 1004-0137  
Expires: January 31, 2018

**SUNDRY NOTICES AND REPORTS ON WELLS**  
*Do not use this form for proposals to drill or to re-enter an abandoned well. Use form 3160-3 (APD) for such proposals.*

5. Lease Serial No.  
NMLC047633B

6. If Indian, Allottee or Tribe Name

**SUBMIT IN TRIPLICATE - Other instructions on page 2**

7. If Unit or CA/Agreement, Name and/or No.

1. Type of Well

Oil Well  Gas Well  Other

8. Well Name and No.

LOCO HILLS 1/2 B2AB FED COM 1H

2. Name of Operator

MEWBOURNE OIL COMPANY

Contact: JACKIE LATHAN

E-Mail: jlathan@mewbourne.com

9. API Well No.

30-015-45582-00-S1

3a. Address

P O BOX 5270  
HOBBS, NM 88241

3b. Phone No. (include area code)

Ph: 575-898-5905

CONSERVATION  
ARTESIA DISTRICT

10. Field and Pool or Exploratory Area

LOCO HILLS-BONE SPRING, EAST

4. Location of Well (Footage, Sec., T., R., M., or Survey Description)

Sec 36 T17S R30E SESE 300FSL 400FEL  
32.784508 N Lat, 103.918152 W Lon

JAN 31 2019

11. County or Parish, State

EDDY COUNTY, NM

RECEIVED

12. CHECK THE APPROPRIATE BOX(ES) TO INDICATE NATURE OF NOTICE, REPORT, OR OTHER DATA

TYPE OF SUBMISSION	TYPE OF ACTION			
<input checked="" type="checkbox"/> Notice of Intent	<input type="checkbox"/> Acidize	<input type="checkbox"/> Deepen	<input type="checkbox"/> Production (Start/Resume)	<input type="checkbox"/> Water Shut-Off
<input type="checkbox"/> Subsequent Report	<input type="checkbox"/> Alter Casing	<input type="checkbox"/> Hydraulic Fracturing	<input type="checkbox"/> Reclamation	<input type="checkbox"/> Well Integrity
<input type="checkbox"/> Final Abandonment Notice	<input type="checkbox"/> Casing Repair	<input type="checkbox"/> New Construction	<input type="checkbox"/> Recomplete	<input checked="" type="checkbox"/> Other
	<input type="checkbox"/> Change Plans	<input type="checkbox"/> Plug and Abandon	<input type="checkbox"/> Temporarily Abandon	Change to Original A PD
	<input type="checkbox"/> Convert to Injection	<input type="checkbox"/> Plug Back	<input type="checkbox"/> Water Disposal	

13. Describe Proposed or Completed Operation: Clearly state all pertinent details, including estimated starting date of any proposed work and approximate duration thereof. If the proposal is to deepen directionally or recomplete horizontally, give subsurface locations and measured and true vertical depths of all pertinent markers and zones. Attach the Bond under which the work will be performed or provide the Bond No. on file with BLM/BIA. Required subsequent reports must be filed within 30 days following completion of the involved operations. If the operation results in a multiple completion or recompletion in a new interval, a Form 3160-4 must be filed once testing has been completed. Final Abandonment Notices must be filed only after all requirements, including reclamation, have been completed and the operator has determined that the site is ready for final inspection.

MOC requests permission to move the surface location due to arch site. New surface location will be: 300' FSL & 205' FEL; Sec. 36, T17S, R30E.

\* See attached plat.

*PCM 1-23-19  
same corr unit*

14. I hereby certify that the foregoing is true and correct.

Electronic Submission #451320 verified by the BLM Well Information System  
For MEWBOURNE OIL COMPANY, sent to the Carlsbad  
Committed to AFMSS for processing by JUANA MEDRANO on 01/23/2019 (19JM0005SE)

Name (Printed/Typed) KLAY KIRKES

Title ENGINEER

Signature (Electronic Submission)

Date 01/22/2019

THIS SPACE FOR FEDERAL OR STATE OFFICE USE

Approved By

*Cedra*

Title

*AFM*

Date

*1/23/2019*

Conditions of approval, if any, are attached. Approval of this notice does not warrant or certify that the applicant holds legal or equitable title to those rights in the subject lease which would entitle the applicant to conduct operations thereon.

Office

*CFO*

Title 18 U.S.C. Section 1001 and Title 43 U.S.C. Section 1212, make it a crime for any person knowingly and willfully to make to any department or agency of the United States any false, fictitious or fraudulent statements or representations as to any matter within its jurisdiction.

(Instructions on page 2)

**\*\* BLM REVISED \*\* BLM REVISED \*\* BLM REVISED \*\* BLM REVISED \*\* BLM REVISED \*\***

*RWP 2-21-19*

District I  
1625 N. French Dr., Hobbs, NM 88240  
Phone: (575) 393-6161 Fax: (575) 393-0720  
District II  
811 S. First St., Artesia, NM 88210  
Phone: (575) 748-1283 Fax: (575) 748-9720  
District III  
1000 Ruo Brazos Road, Aztec, NM 87410  
Phone: (505) 334-6178 Fax: (505) 334-6170  
District IV  
1220 S. St. Francis Dr., Santa Fe, NM 87505  
Phone: (505) 476-3460 Fax: (505) 476-3462

State of New Mexico  
Energy, Minerals & Natural Resources Department  
NEW MEXICO OIL CONSERVATION  
OIL CONSERVATION DIVISION  
ARTESIA DISTRICT  
1220 South St. Francis Dr.  
Santa Fe, NM 87505

Form C-102  
Revised August 1, 2011  
Submit one copy to appropriate  
District Office

JAN 31 2019

AMENDED REPORT

RECEIVED

WELL LOCATION AND ACREAGE DEDICATION PLAT

<sup>1</sup> API Number 30-015-45582	<sup>2</sup> Pool Code 39513	<sup>3</sup> Pool Name Loco Hills, Bone Spring, East
<sup>4</sup> Property Code 323073	<sup>5</sup> Property Name LOCO HILLS 1/2 B2AB FED COM	
<sup>7</sup> OGRID NO. 14744	<sup>8</sup> Operator Name MEWBOURNE OIL COMPANY	<sup>6</sup> Well Number 1H
		<sup>9</sup> Elevation 3593'

<sup>10</sup> Surface Location


UL or lot no.	Section	Township	Range	Lot Idn	Feet from the	North/South line	Feet From the	East/West line	County
P	36	17S	30E		300	SOUTH	205	EAST	EDDY

<sup>11</sup> Bottom Hole Location If Different From Surface

UL or lot no.	Section	Township	Range	Lot Idn	Feet from the	North/South line	Feet from the	East/West line	County
2	2	18S	30E		660	NORTH	2538	EAST	EDDY

<sup>12</sup> Dedicated Acres	<sup>13</sup> Joint or Infill	<sup>14</sup> Consolidation Code	<sup>15</sup> Order No.
-------------------------------	-------------------------------	----------------------------------	-------------------------


No allowable will be assigned to this completion until all interest have been consolidated or a non-standard unit has been approved by the division.

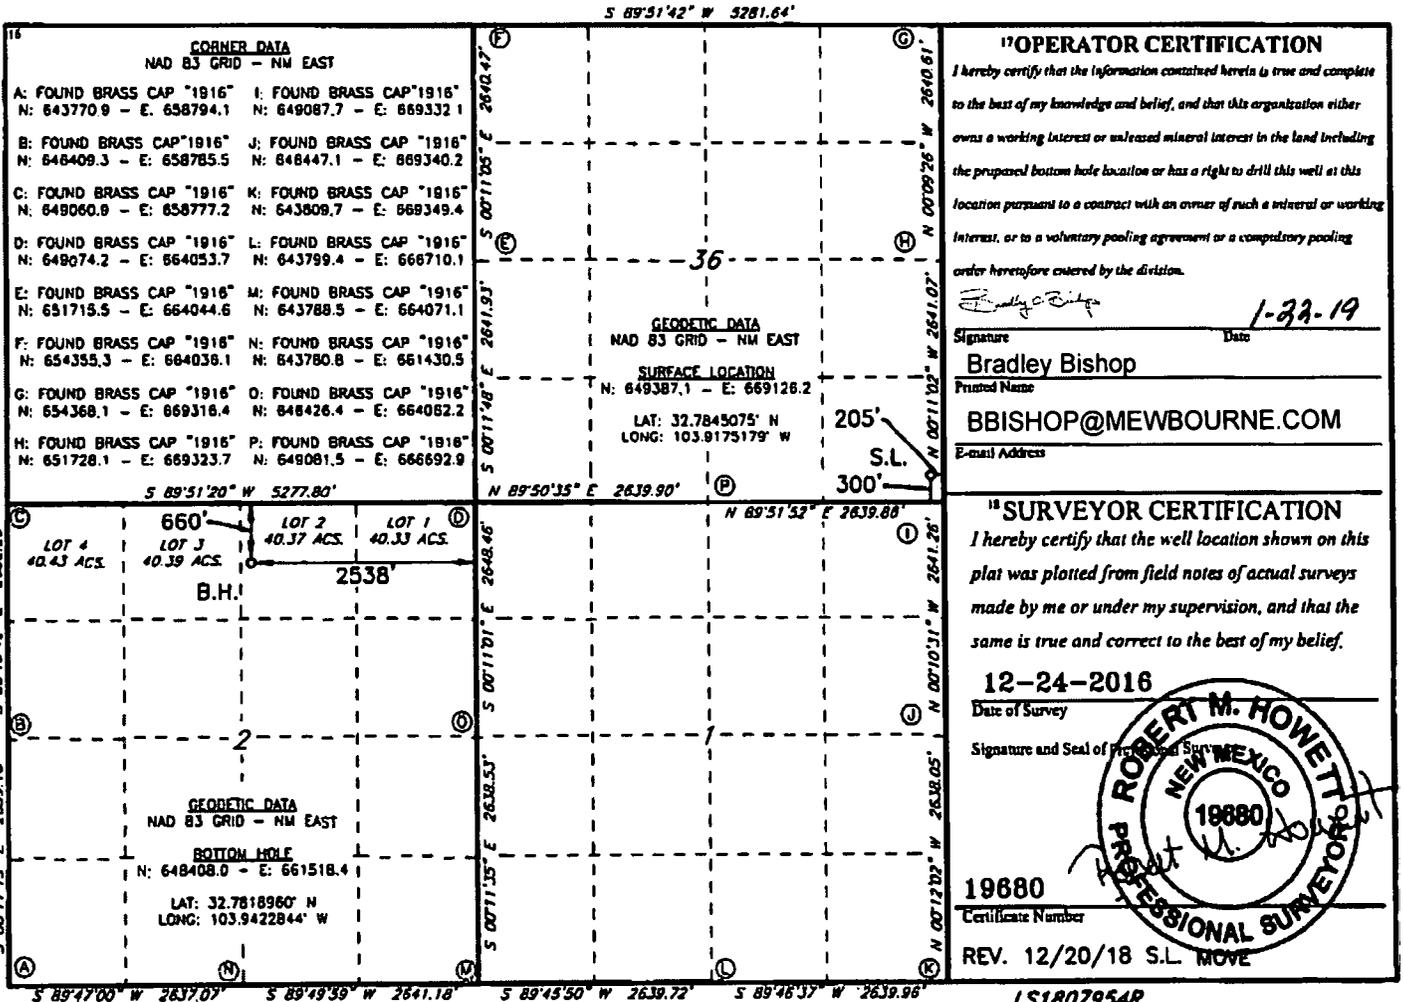

RWP 2-21-19

# VICINITY MAP

NOT TO SCALE

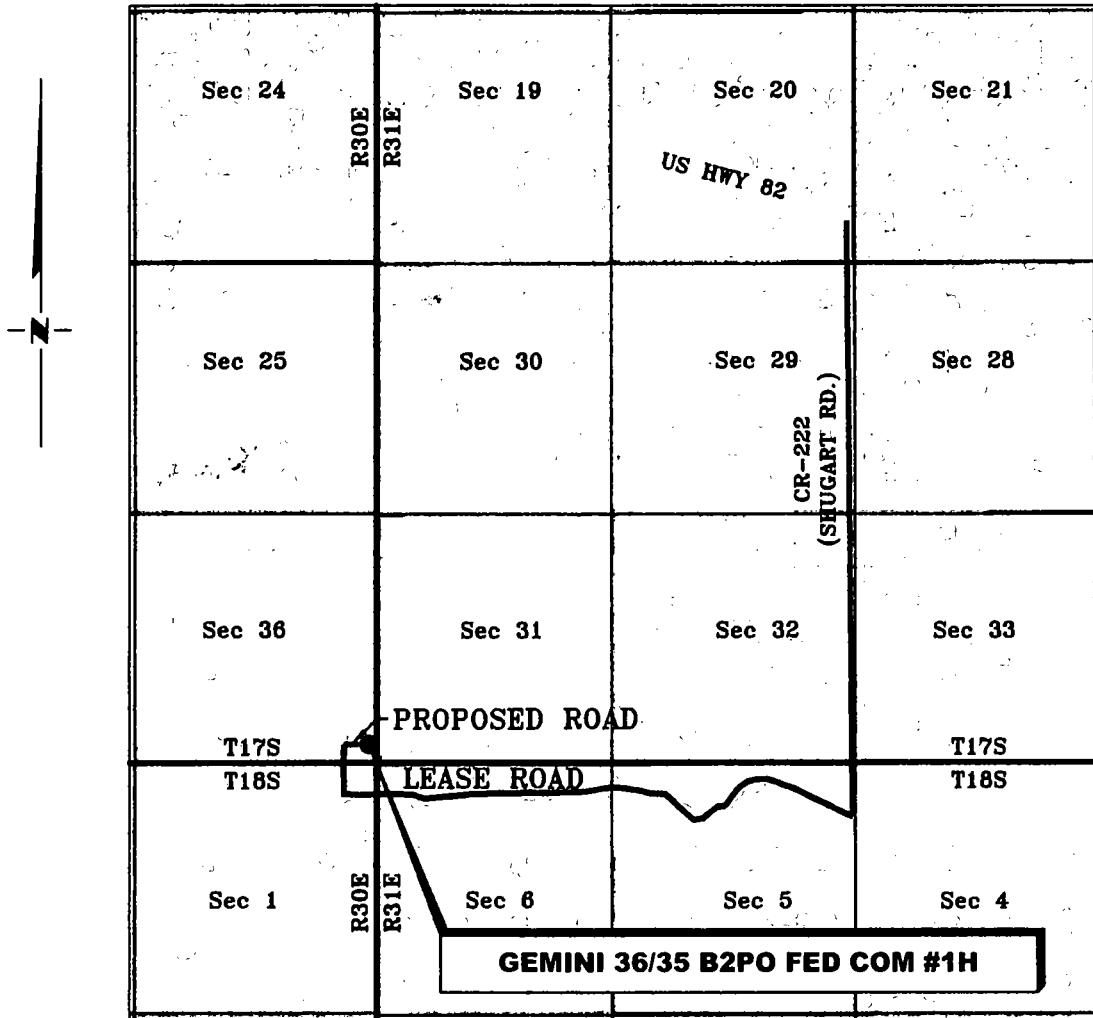

*SECTION 36, TWP. 17 SOUTH, RGE. 30 EAST,  
N. M. P. M., EDDY CO., NEW MEXICO*

OPERATOR: Mewbourne Oil Company  
 LEASE: Loco Hills 1/2 B2AB Fed Com  
 WELL NO.: 1H

LOCATION: 300' FSL & 205' FEL  
 ELEVATION: 3593'

*Copyright 2016 - All Rights Reserved*

NO.	REVISION	DATE
JOB NO.: LS1807954R		
DWG. NO.: 1807954-3		

# RRC

701 S. CECIL ST., HOBBS, NM 88240 (575) 964-8200

SCALE: 1" = 1000'  
 DATE: 12/18/18  
 SURVEYED BY: ML/JC  
 DRAWN BY: GA  
 APPROVED BY: RMH  
 SHEET: 1 OF 1