

Submit 3 Copies To Appropriate District Office  
District I  
1625 N. French Dr., Hobbs, NM 88240  
District II  
1301 W. Grand Ave., Artesia, NM 88210  
District III  
1000 Rio Brazos Rd., Aztec, NM 87410  
District IV  
1220 S. St. Francis Dr., Santa Fe, NM 87505

State of New Mexico  
Energy, Minerals and Natural Resources

Form C-103  
May 27, 2004

OIL CONSERVATION DIVISION  
1220 South St. Francis Dr.  
Santa Fe, NM 87505

WELL API NO.	30-015-23259
5. Indicate Type of Lease	STATE <input checked="" type="checkbox"/> FEE <input type="checkbox"/>
6. State Oil & Gas Lease No.	L-6287
7. Lease Name or Unit Agreement Name	Irish Hills Yeso JE State
8. Well Number	5
9. OGRID Number	025575
10. Pool name or Wildcat	Penasco Draw SA Yeso

<b>SUNDRY NOTICES AND REPORTS ON WELLS</b> (DO NOT USE THIS FORM FOR PROPOSALS TO DRILL OR TO DEEPEN OR PLUG BACK TO A DIFFERENT RESERVOIR. USE "APPLICATION FOR PERMIT" (FORM C-101) FOR SUCH PROPOSALS.)	
1. Type of Well: Oil Well <input checked="" type="checkbox"/> Gas Well <input type="checkbox"/> Other <input type="checkbox"/>	
2. Name of Operator Yates Petroleum Corporation	
3. Address of Operator 105 S. 4 <sup>th</sup> Street, Artesia, NM 88210	
4. Well Location Unit Letter <u>G</u> : <u>2310</u> feet from the <u>North</u> line and <u>1650</u> feet from the <u>East</u> line Section <u>12</u> Township <u>19S</u> Range <u>24E</u> NMPM <u>Eddy</u> County	
11. Elevation (Show whether DR, RKB, RT, GR, etc.) 3591'GR	
Pit or Below-grade Tank Application <input type="checkbox"/> or Closure <input type="checkbox"/>	
Pit type _____ Depth to Groundwater _____ Distance from nearest fresh water well _____ Distance from nearest surface water _____	
Pit Liner Thickness: _____ mil Below-Grade Tank: Volume _____ bbls; Construction Material _____	

12. Check Appropriate Box to Indicate Nature of Notice, Report or Other Data

NOTICE OF INTENTION TO:

PERFORM REMEDIAL WORK ☐ PLUG AND ABANDON ☒  
TEMPORARILY ABANDON ☐ CHANGE PLANS ☐  
PULL OR ALTER CASING ☐ MULTIPLE COMPL ☐

SUBSEQUENT REPORT OF:

REMEDIAL WORK ☐ ALTERING CASING ☐  
COMMENCE DRILLING OPNS. ☐ PLUG AND ABANDON ☐  
CASING/CEMENT JOB ☐

OTHER: ☐

OTHER: ☐

13. Describe proposed or completed operations. (Clearly state all pertinent details, and give pertinent dates, including estimated date of starting any proposed work). SEE RULE 1103. For Multiple Completions: Attach wellbore diagram of proposed completion or recompletion.

Yates Petroleum Corporation plans to plug and abandon this well as follows:

1. Rig up all safety equipment as needed. TOO H with tubing, TAC, S/N, perf sub, mud joint with bull plug and all but 875' of the tubing.
2. Set a 4-1/2" CIBP at 2359' with 35' cement on top.
3. Spot a 100' cement plug across the shoe from 875'-975'. Tag plug.
4. Spot a 100' cement plug across the shoe from 320'-420'. Tag plug.
5. Spot a 100' cement plug from 100' up to the surface. Tag plug.
6. Cut off wellhead and install dry hole marker and clean up location as per regulated.

NOTE: Yates Petroleum Corporation will use steel pits and no earth pits

**Notify OCD 24 hrs. prior  
To any work done.**

I hereby certify that the information above is true and complete to the best of my knowledge and belief. I further certify that any pit or below-grade tank has been/will be constructed or closed according to NMOC guidelines ☐, a general permit ☐ or an (attached) alternative OCD-approved plan ☐.

SIGNATURE Tina Huerta TITLE Regulatory Compliance Supervisor DATE May 24, 2007

Type or print name Tina Huerta E-mail address: tinah@ypcnm.com Telephone No. 505-748-1471

For State Use Only

APPROVED BY: Phil Hankin TITLE ★ DATE 6/1/07  
Conditions of Approval (if any):

WELL NAME: Irish Hills JE State #5 FIELD: Penasco Draw; SA Yeso

LOCATION: 2,310' FNL & 1,650' FWL of Section 12-19S-24E Eddy Co., NM

GL: 3,591' ZERO: KB: 3,600'

SPUD DATE: 5/17/80 COMPLETION DATE: 6/4/80

COMMENTS: API No.: 30-015-23259


#### CASING PROGRAM

10-3/4" 40.5# K55	370'
7" 20# K55 STC	925'
4-1/2" 9.5# J55	3,080'

**Before**

#### TOPS

SA 434'  
Glorieta 1,820'

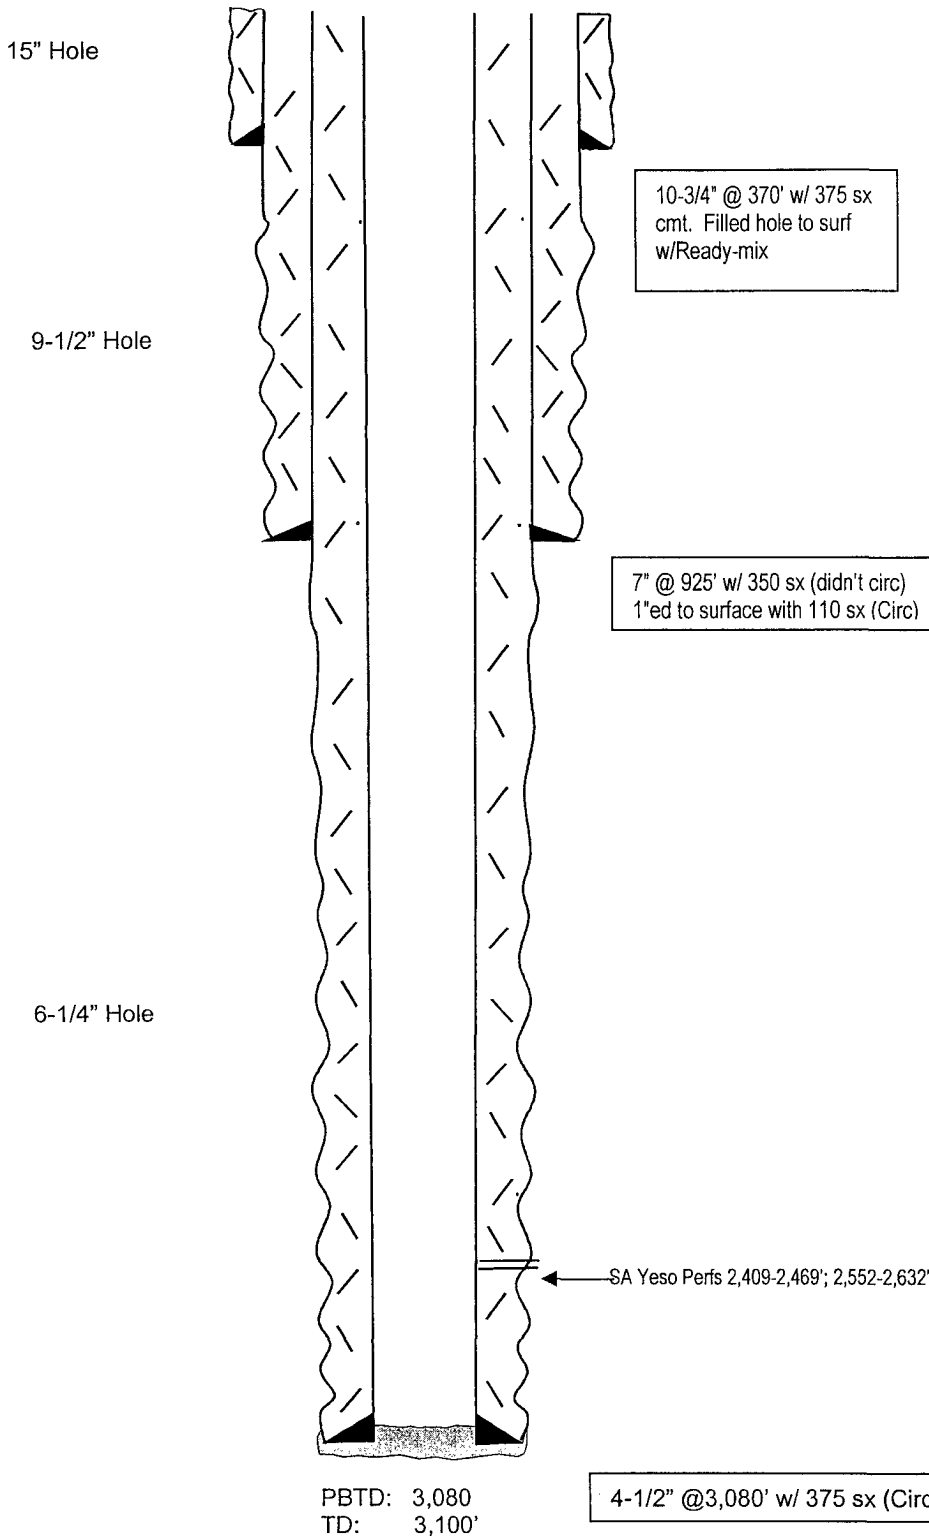

Not to Scale

1/22/07  
DC/Moss

WELL NAME: Irish Hills JE State #5 FIELD: Penasco Draw; SA Yeso

LOCATION: 2,310' FNL & 1,650' FWL of Section 12-19S-24E Eddy Co., NM

GL: 3,591' ZERO: KB: 3,600'

SPUD DATE: 5/17/80 COMPLETION DATE: 6/4/80

COMMENTS: API No.: 30-015-23259

#### CASING PROGRAM

10-3/4" 40.5# K55	370'
7" 20# K55 STC	925'
4-1/2" 9.5# J55	3,080'

**After**

#### TOPS

SA 434'  
Glorieta 1,820'

15" Hole

9-1/2" Hole

6-1/4" Hole

10-3/4" @ 370' w/ 375 sx  
cmt. Filled hole to surf  
w/Ready-mix

Cmt Plug across 320-420' w/  
10 sx cmt

7" @ 925' w/ 350 sx (didn't circ)  
1"ed to surface with 110 sx (Circ)

Cmt Plug across shoe 875-  
975' w/ 10 sx cmt

CIBP @ 2,359' w/ 35' cmt

SA Yeso Perfs 2,409-2,469'; 2,552-2,632'

PBTD: 3,080  
TD: 3,100'

4-1/2" @ 3,080' w/ 375 sx (Circ)

**Not to Scale**

1/22/07  
DC/Moss