

Submit 3 Copies To Appropriate District Office
District I
1625 N. French Dr., Hobbs, NM 88240
District II
1301 W. Grand Ave., Artesia, NM 88210
District III
1000 Rio Brazos Rd., Aztec, NM 87410
District IV
1220 S. St. Francis Dr., Santa Fe, NM 87505

State of New Mexico
Energy, Minerals and Natural Resources

Form C-103
May 27, 2004

OIL CONSERVATION DIVISION
1220 South St. Francis Dr.
Santa Fe, NM 87505

WELL API NO. 30-015-20064
5. Indicate Type of Lease STATE <input type="checkbox"/> FEE <input checked="" type="checkbox"/>
6. State Oil & Gas Lease No.
7. Lease Name or Unit Agreement Name Kincaid BI
8. Well Number 1
9. OGRID Number 025575
10. Pool name or Wildcat Penasco Draw SA Yeso

SUNDRY NOTICES AND REPORTS ON WELLS (DO NOT USE THIS FORM FOR PROPOSALS TO DRILL OR TO DEEPEN OR PLUG BACK TO A DIFFERENT RESERVOIR. USE "APPLICATION FOR PERMIT" (FORM C-101) FOR SUCH PROPOSALS.)	
1. Type of Well: Oil Well <input checked="" type="checkbox"/> Gas Well <input type="checkbox"/> Other <input type="checkbox"/> JUN 15 2007	
2. Name of Operator Yates Petroleum Corporation OCD-ARTESIA	
3. Address of Operator 105 S. 4 th Street, Artesia, NM 88210	
4. Well Location Unit Letter B : 660 feet from the North line and 1650 feet from the East line Section 25 Township 18S Range 25E NMPM Eddy County	
11. Elevation (Show whether DR, RKB, RT, GR, etc.) 3452'GR	
Pit or Below-grade Tank Application <input type="checkbox"/> or Closure <input type="checkbox"/>	
Pit type _____ Depth to Groundwater _____ Distance from nearest fresh water well _____ Distance from nearest surface water _____	
Pit Liner Thickness: _____ mil Below-Grade Tank: Volume _____ bbls; Construction Material _____	

12. Check Appropriate Box to Indicate Nature of Notice, Report or Other Data

NOTICE OF INTENTION TO:

PERFORM REMEDIAL WORK ☐ PLUG AND ABANDON ☒
TEMPORARILY ABANDON ☐ CHANGE PLANS ☐
PULL OR ALTER CASING ☐ MULTIPLE COMPL ☐

OTHER: ☐

SUBSEQUENT REPORT OF:

REMEDIAL WORK ☐ ALTERING CASING ☐
COMMENCE DRILLING OPNS. ☐ PLUG AND ABANDON ☐
CASING/CEMENT JOB ☐

OTHER: ☐

13. Describe proposed or completed operations. (Clearly state all pertinent details, and give pertinent dates, including estimated date of starting any proposed work). SEE RULE 1103. For Multiple Completions: Attach wellbore diagram of proposed completion or recompletion.

Yates Petroleum Corporation plans to plug and abandon this well as follows:

1. Rig up all safety equipment as needed.
2. Spot a 100' cement plug across the shoe from 1047'-1147' (25 sx). Tag plug.
3. Spot a 100' cement plug across the San Andres from 700'-800' (25 sx).
4. Spot a 100' cement plug from 100' to surface. Tag plug.
5. Cut off wellhead and install dry hole marker and clean up location as per regulated.

NOTE: Yates Petroleum Corporation will use steel pits and no earth pits

I hereby certify that the information above is true and complete to the best of my knowledge and belief. I further certify that any pit or below-grade tank has been/will be constructed or closed according to NMOCD guidelines ☐, a general permit ☐ or an (attached) alternative OCD-approved plan ☐.

SIGNATURE Tina Huerta TITLE Regulatory Compliance Supervisor DATE June 11, 2007

Type or print name Tina Huerta E-mail address: tinah@ypcnm.com Telephone No. 505-748-1471

For State Use Only

APPROVED BY: Ph. J. Harker TITLE Asst. DATE 6/15/07
Conditions of Approval (if any):

WELL NAME: Kinciad BI #1 FIELD: Penasco Draw; SA Yeso
LOCATION: 660' FNL & 1650' FEL of Section 25-18S-25E Eddy Co., NM

GL: 3,452' ZERO: _____ KB: 3,463'

SPUD DATE: 6/19/67 COMPLETION DATE: 8/21/67

COMMENTS: API No.: 30-015-20064


CASING PROGRAM

9-5/8" 32.5# H40 ST&C	<u>1,125'</u>
7" 23# & 20# J55 & H40 ST&C	<u>3,699'</u>

Before

TOPS

SA	750'
Glorieta	2,110'
Yeso	2,182'

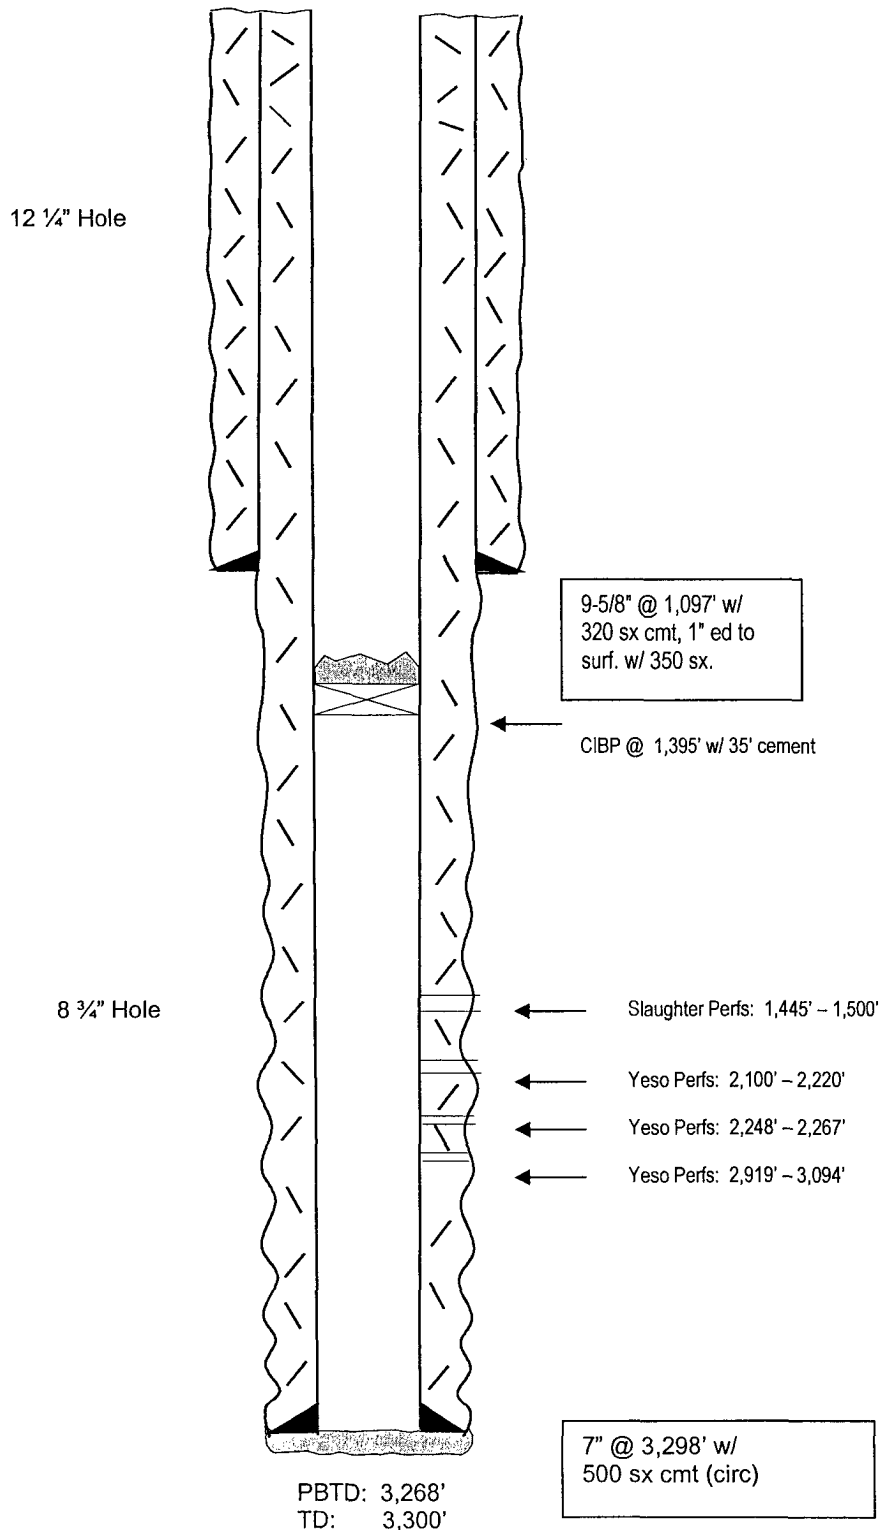


Not to Scale
5/16/07
Moss

WELL NAME: Kinciad BI #1 FIELD: Penasco Draw; SA Yeso
 LOCATION: 660' FNL & 1650' FEL of Section 25-18S-25E Eddy Co., NM
 GL: 3,452' ZERO: _____ KB: 3,463'
 SPUD DATE: 6/19/67 COMPLETION DATE: 8/21/67
 COMMENTS: API No.: 30-015-20064

CASING PROGRAM

9-5/8" 32.5# H40 ST&C	1,125'
7" 23# & 20# J55 & H40 ST&C	3,699'

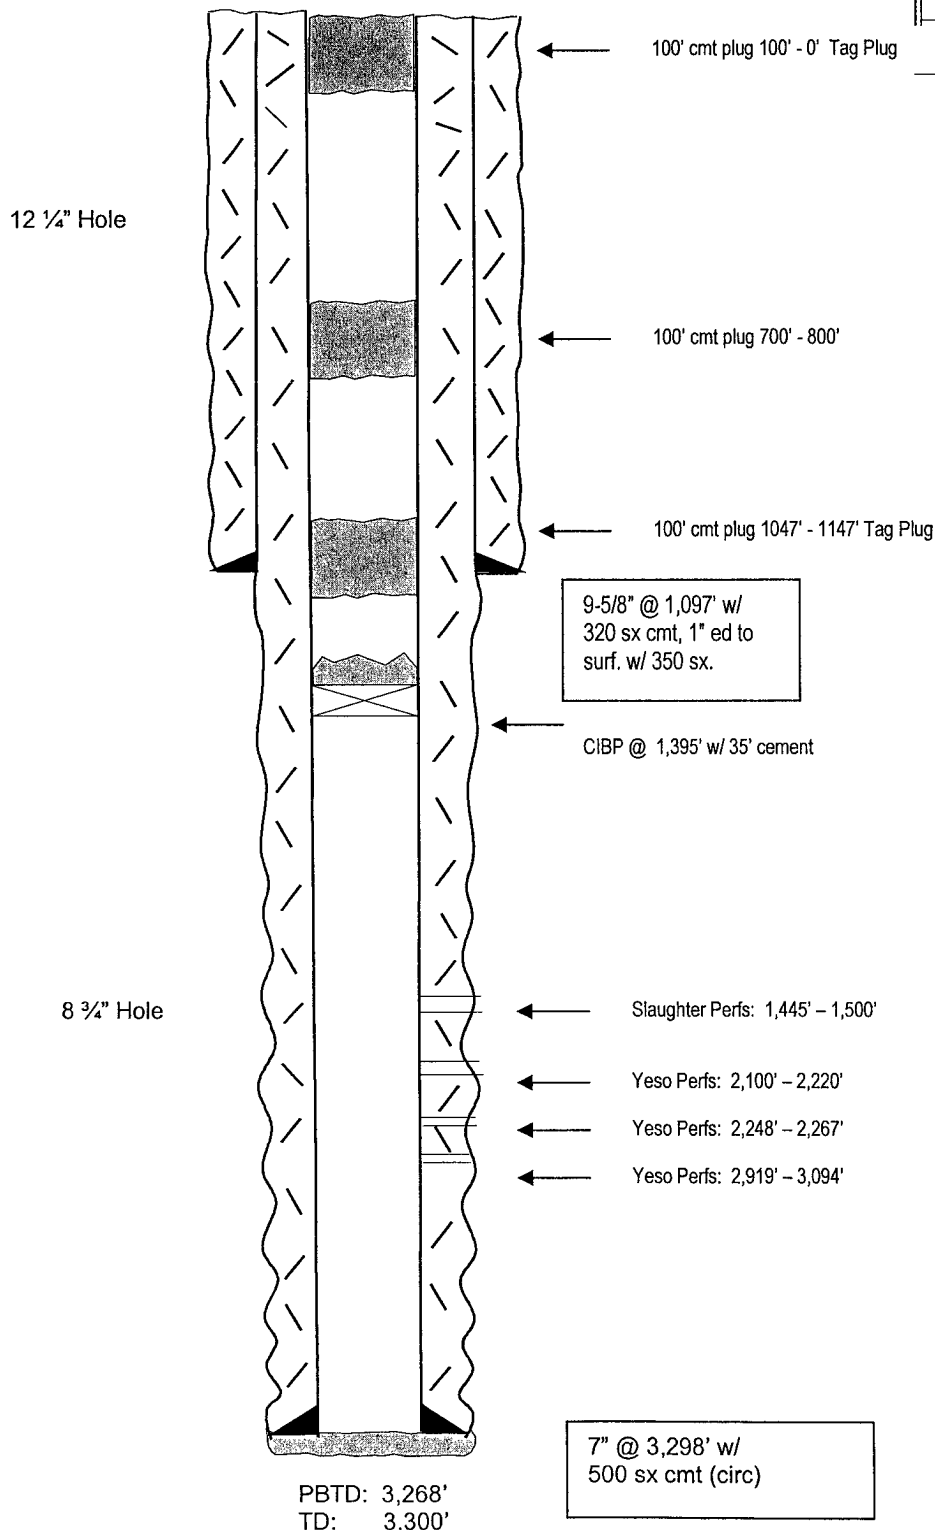

After

TOPS

SA	750'
Glorieta	2,110'
Yeso	2,182'

Not to Scale
 5/16/07
 Moss