

Submit 3 Copies To Appropriate District Office
District I
1625 N. French Dr., Hobbs, NM 88240
District II
1301 W. Grand Ave., Artesia, NM 88210
District III
1000 Rio Brazos Rd., Aztec, NM 87410
District IV
1220 S. St. Francis Dr., Santa Fe, NM 87505

State of New Mexico
Energy, Minerals and Natural Resources

Form C-103
May 27, 2004

OIL CONSERVATION DIVISION
1220 South St. Francis Dr.
Santa Fe, NM 87505

WELL API NO. 30-015-21637
5. Indicate Type of Lease STATE <input type="checkbox"/> FEE <input checked="" type="checkbox"/>
6. State Oil & Gas Lease No.

SUNDRY NOTICES AND REPORTS ON WELLS (DO NOT USE THIS FORM FOR PROPOSALS TO DRILL OR TO DEEPEN OR PLUG BACK TO A DIFFERENT RESERVOIR. USE "APPLICATION FOR PERMIT" (FORM C-101) FOR SUCH PROPOSALS.)		7. Lease Name or Unit Agreement Name Smith EB
1. Type of Well: Oil Well <input checked="" type="checkbox"/> Gas Well <input type="checkbox"/> Other		8. Well Number 1
2. Name of Operator Yates Petroleum Corporation		9. OGRID Number 025575
3. Address of Operator 105 S. 4 th Street, Artesia, NM 88210	AUG 13 2007	10. Pool name or Wildcat Eagle Creek S. A.
4. Well Location Unit Letter F : 1650 feet from the North line and 1650 feet from the West line Section 13 Township 17S Range 25E NMPM Eddy County		
11. Elevation (Show whether DR, RKB, RT, GR, etc.) 3466'GR		
Pit or Below-grade Tank Application <input type="checkbox"/> or Closure <input type="checkbox"/>		
Pit type _____ Depth to Groundwater _____ Distance from nearest fresh water well _____ Distance from nearest surface water _____		
Pit Liner Thickness: _____ mil Below-Grade Tank: Volume _____ bbls; Construction Material _____		

12. Check Appropriate Box to Indicate Nature of Notice, Report or Other Data

NOTICE OF INTENTION TO:		SUBSEQUENT REPORT OF:	
PERFORM REMEDIAL WORK <input type="checkbox"/>	PLUG AND ABANDON <input checked="" type="checkbox"/>	REMEDIAL WORK <input type="checkbox"/>	ALTERING CASING <input type="checkbox"/>
TEMPORARILY ABANDON <input type="checkbox"/>	CHANGE PLANS <input type="checkbox"/>	COMMENCE DRILLING OPNS. <input type="checkbox"/>	PLUG AND ABANDON <input type="checkbox"/>
PULL OR ALTER CASING <input type="checkbox"/>	MULTIPLE COMPL <input type="checkbox"/>	CASING/CEMENT JOB <input type="checkbox"/>	
OTHER: <input type="checkbox"/>		OTHER: <input type="checkbox"/>	

13. Describe proposed or completed operations. (Clearly state all pertinent details, and give pertinent dates, including estimated date of starting any proposed work). SEE RULE 1103. For Multiple Completions: Attach wellbore diagram of proposed completion or recompletion.

Yates Petroleum Corporation plans to plug and abandon this well as follows:

1. TOOH with tubing and lay down TAC, S/N, perf sub, mud joint with bull plug and all but 1162' of tubing.
2. Set a 4-1/2" CIBP at 1356' with 35' cement on top.
3. Spot a 100' cement plug (25 sx) across the shoe from 1162'-1262'. Tag plug.
4. Spot a 100' cement plug (25 sx) across the shoe from 275'-375'. Tag plug.
5. Spot a 100' cement plug (25 sx) from 100' to surface. Tag plug.
6. Cut off wellhead and install marker and clean up location as per regulated.

NOTE: Yates Petroleum Corporation will use steel pits and no earth pits

I hereby certify that the information above is true and complete to the best of my knowledge and belief. I further certify that any pit or below-grade tank has been/will be constructed or closed according to NMOCD guidelines ☐, a general permit ☐ or an (attached) alternative OCD-approved plan ☐.

SIGNATURE Tina Huerta TITLE Regulatory Compliance Supervisor DATE August 10, 2007

Type or print name Tina Huerta E-mail address: tinah@ypcnm.com Telephone No. 505-748-1471

For State Use Only

APPROVED BY: Phil Huerta TITLE C()


DATE Aug 14, 07

Conditions of Approval (if any):

WELL NAME: Smith EB #1 **FIELD:** Eagle Creek
LOCATION: 1650' FNL & 1650' FWL of Section 13-17S-25E Eddy Co., NM
GL: 3,466' **ZERO:** _____ **KB:** 3,479'
SPUD DATE: 10/1/75 **COMPLETION DATE:** 11/5/75
COMMENTS: API No.: 30-015-21637

CASING PROGRAM

10-3/4" 32# J55		<u>325'</u>
7" 20# J55		<u>1212'</u>
5-1/2" 14# J55	0-1,008'	
4-1/2" 9.5# J55	1,008-1,540'	<u>1,540'</u>

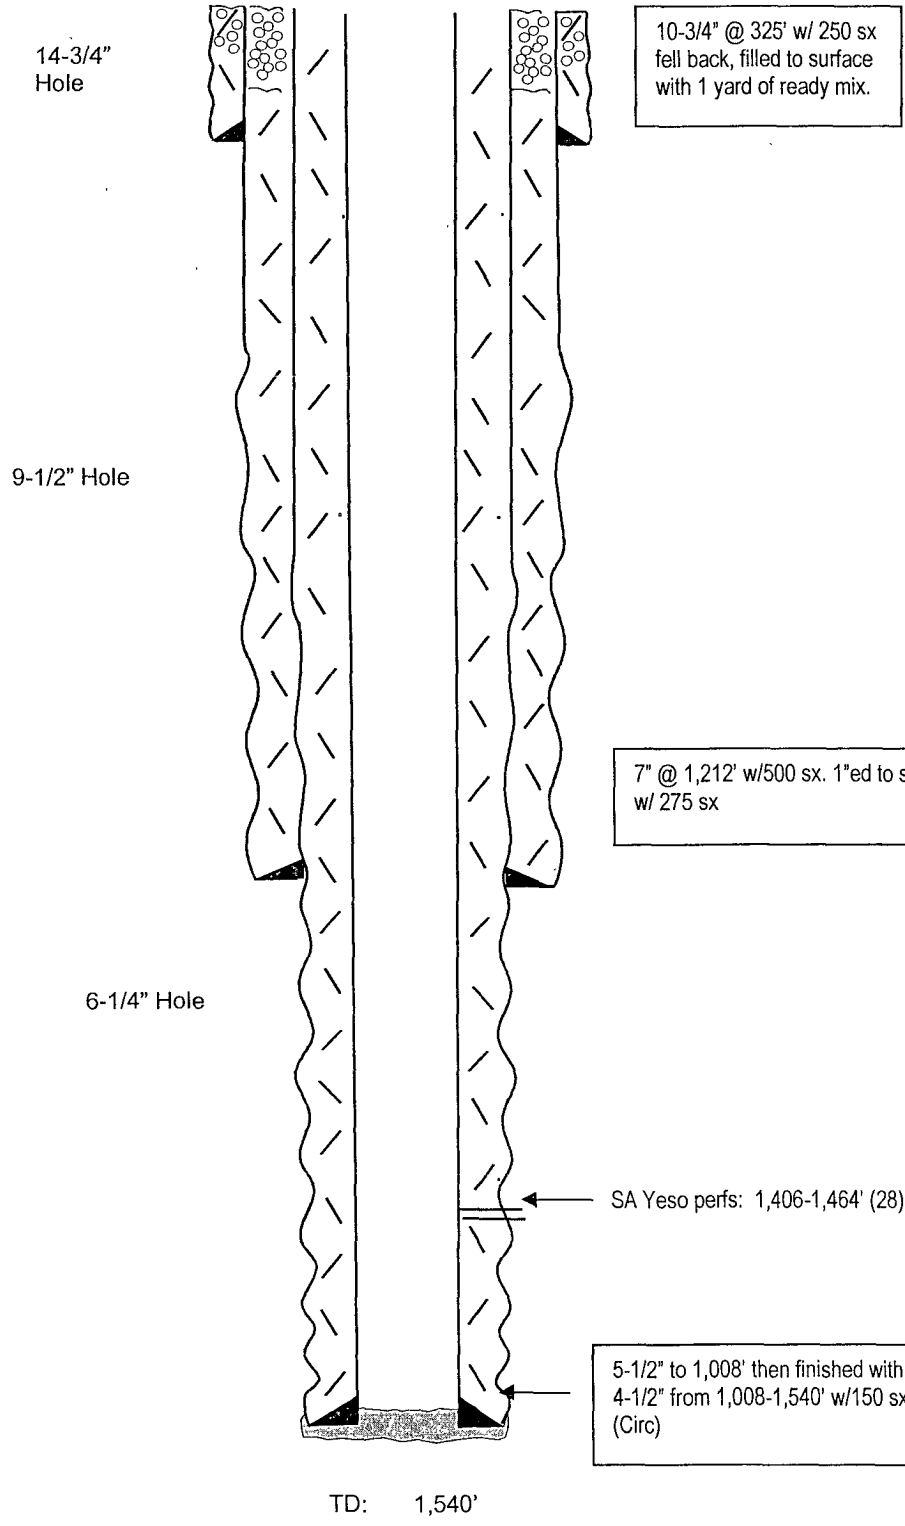

Before

TOPS


SA 776'

Not to Scale
 7/17/07
 Moss

WELL NAME: Smith EB #1 **FIELD:** Eagle Creek
LOCATION: 1650' FNL & 1650' FWL of Section 13-17S-25E Eddy Co., NM
GL: 3,466' **ZERO:** _____ **KB:** 3,479'
SPUD DATE: 10/1/75 **COMPLETION DATE:** 11/5/75
COMMENTS: API No.: 30-015-21637

CASING PROGRAM

10-3/4" 32# J55		<u>325'</u>
7" 20# J55		<u>1212'</u>
5-1/2" 14# J55	0-1,008'	
4-1/2" 9.5# J55	1,008-1,540'	<u>1,540'</u>

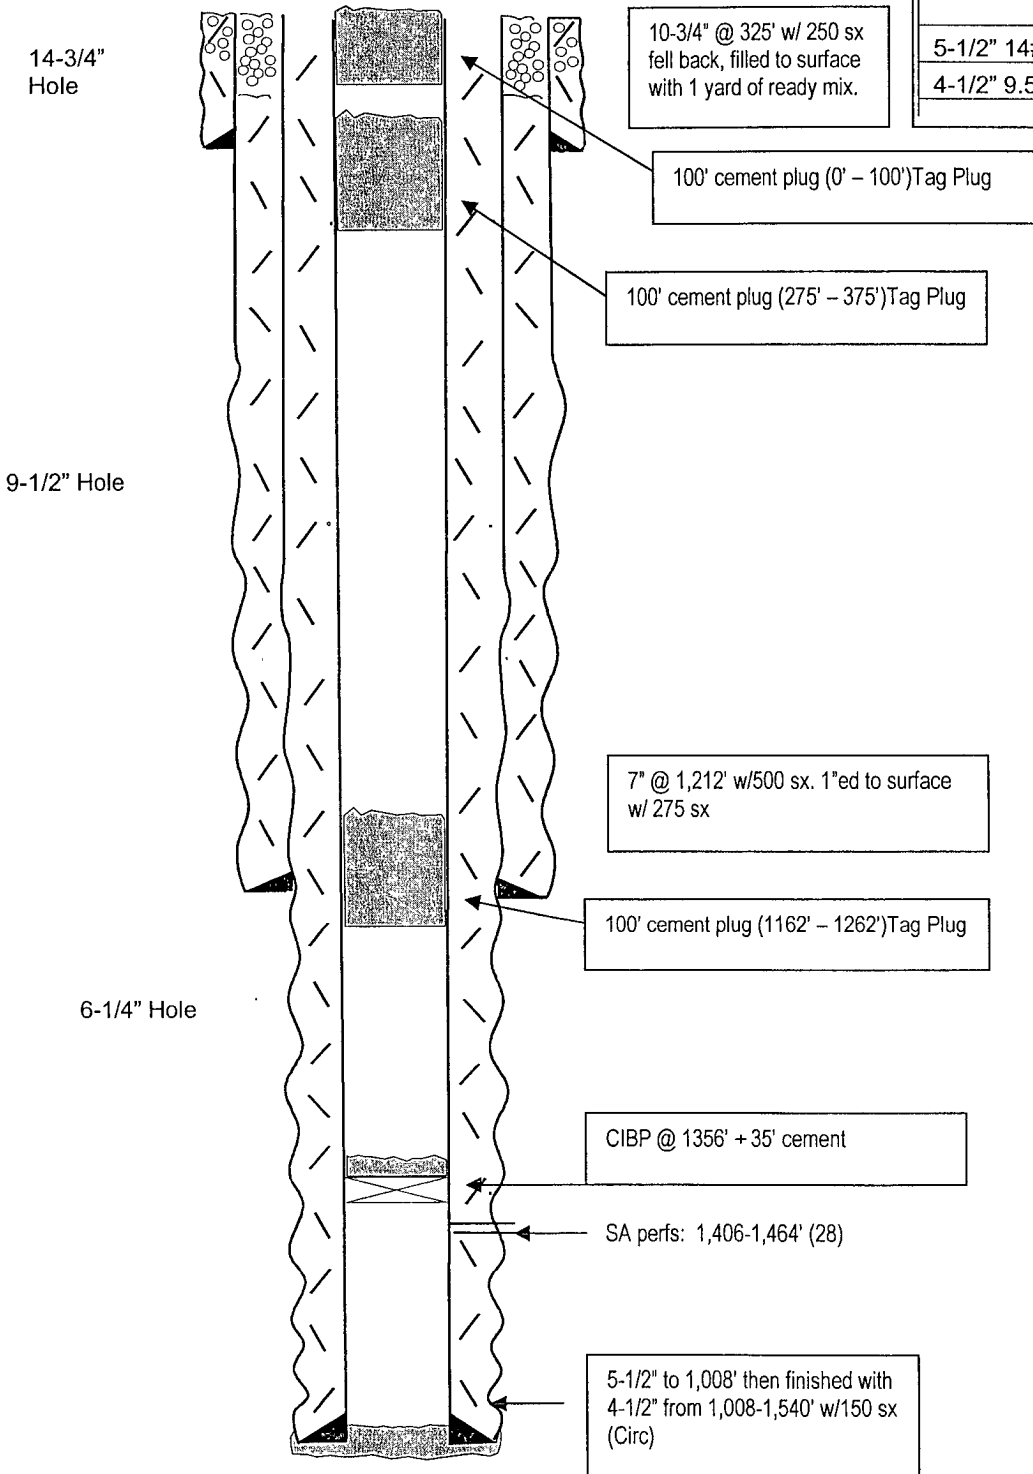

After

TOPS

SA 776'

Not to Scale
 7/17/07
 Moss