


Submit 3 Copies To Appropriate District Office ;
District I
1525 N. French Dr., Hobbs, NM 88240
District II
1301 W. Grand Ave., Artesia, NM 88210
District III
1000 Rio Brazos Rd., Aztec, NM 87410
District IV
1220 S. St. Francis Dr., Santa Fe, NM 87505

State of New Mexico
Energy, Minerals and Natural Resources

Form C-103
May 27, 2004

OIL CONSERVATION DIVISION
1220 South St. Francis Dr.
Santa Fe, NM 87505

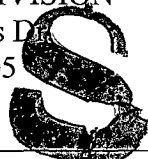

WELL API NO. 30-005-63550
5. Indicate Type of Lease STATE ☒ FEE ☐
6. State Oil & Gas Lease No. VA-2034
7. Lease Name or Unit Agreement Name Gasby BCD State Com
8. Well Number 1
9. OGRID Number 025575
10. Pool name or Wildcat Comanche Spring Pre-Permian

Pit or Below-grade Tank Application ☐ or Closure ☐
Pit type _____ Depth to Groundwater _____ Distance from nearest fresh water well _____ Distance from nearest surface water _____
Pit Liner Thickness: _____ mil Below-Grade Tank: Volume _____ bbls; Construction Material _____

SUNDRY NOTICES AND REPORTS ON WELLS
(DO NOT USE THIS FORM FOR PROPOSALS TO DRILL OR TO DEEPEN OR PLUG BACK TO A DIFFERENT RESERVOIR. USE "APPLICATION FOR PERMIT" (FORM C-101) FOR SUCH PROPOSALS.)

1. Type of Well: Oil Well ☐ Gas Well ☒ Other ☐ **AUG 20 2007**

2. Name of Operator
Yates Petroleum Corporation **OCD-ARTESIA**

3. Address of Operator
105 S. 4th Street, Artesia, NM 88210

4. Well Location
Unit Letter D : 660 feet from the North line and 660 feet from the West line
Section 20 Township 10S Range 27E NMPM Chaves County

11. Elevation (Show whether DR, RKB, RT, GR, etc.)
3788'GR

12. Check Appropriate Box to Indicate Nature of Notice, Report or Other Data

NOTICE OF INTENTION TO:

PERFORM REMEDIAL WORK ☐ PLUG AND ABANDON ☒
TEMPORARILY ABANDON ☐ CHANGE PLANS ☐
PULL OR ALTER CASING ☐ MULTIPLE COMPL ☐

SUBSEQUENT REPORT OF:

REMEDIAL WORK ☐ ALTERING CASING ☐
COMMENCE DRILLING OPNS. ☐ PLUG AND ABANDON ☐
CASING/CEMENT JOB ☐

OTHER: ☐

OTHER: ☐

13. Describe proposed or completed operations. (Clearly state all pertinent details, and give pertinent dates, including estimated date of starting any proposed work). SEE RULE 1103. For Multiple Completions: Attach wellbore diagram of proposed completion or recompletion.

Yates Petroleum Corporation plans to plug and abandon this well as follows:

1. Rig up safety equipment as needed. No casing recovery will be attempted.
2. Set a CIBP at 6389' with 35' cement on top. This puts a plug over the Silurian perforations.
3. Set a CIBP at 6262' with 35' cement on top. This puts a plug over the Strawn perforations.
4. Set a CIBP at 5428' with 35' cement on top. This puts a plug over the Wolfcamp.
5. Spot a 25 sx Class "C" cement plug from 4734'-4834'. This puts a 100' plug across the top of the Abo. WOC and tag plug.
6. Perforate and spot a 40 sx Class "C" cement plug from 2442'-2542'. This puts a 100' plug across the top of the Glorieta, inside and outside casing. WOC and tag plug.
7. Perforate and spot a 65 sx Class "C" cement plug from 576'-676'. This puts a 100' plug across the surface casing shoe, inside and outside casing. WOC and tag plug.
8. Perforate and spot a 30 sx Class "C" cement plug from 60' up to the surface, inside and outside casing.
9. Remove all surface equipment, weld dry hole marker and clean location as per regulations.

NOTE: Yates Petroleum Corporation will use steel pits and no earth pits

**Notify OCD 24 hrs. prior
To any work done.**

I hereby certify that the information above is true and complete to the best of my knowledge and belief. I further certify that any pit or below-grade tank has been/will be constructed or closed according to NMOCD guidelines ☐, a general permit ☐ or an (attached) alternative OCD-approved plan ☐.

SIGNATURE Tina Huerta TITLE Regulatory Compliance Supervisor DATE August 17, 2007


Type or print name Tina Huerta E-mail address: tinah@ypcnm.com Telephone No. 505-748-1471

For State Use Only

APPROVED BY: Phil Hankin TITLE CO DATE Aug 21, 07
Conditions of Approval (if any):

WELLNAME: Gasby "BCD" State Com #1 FIELD: Comanche (Wolfcamp)
 LOCATION: 660' FNL + 660' FWL, Sec 20, T 10S, R 27E, Chaves Co, NM.
 GL: 3,788' ZERO: _____ AGL: _____ KB: 3,805'
 SPUD DATE: 6/26/03 COMPLETION DATE: _____
 COMMENTS: _____

CASING PROGRAM	
SIZE/WT/GR/CONN	DEPTH SET
11 3/4", 42.0 #/ft, H-40, ST&C	6,26'
5 1/2", 15.50 #/ft, J-55, ST&C	6,621'

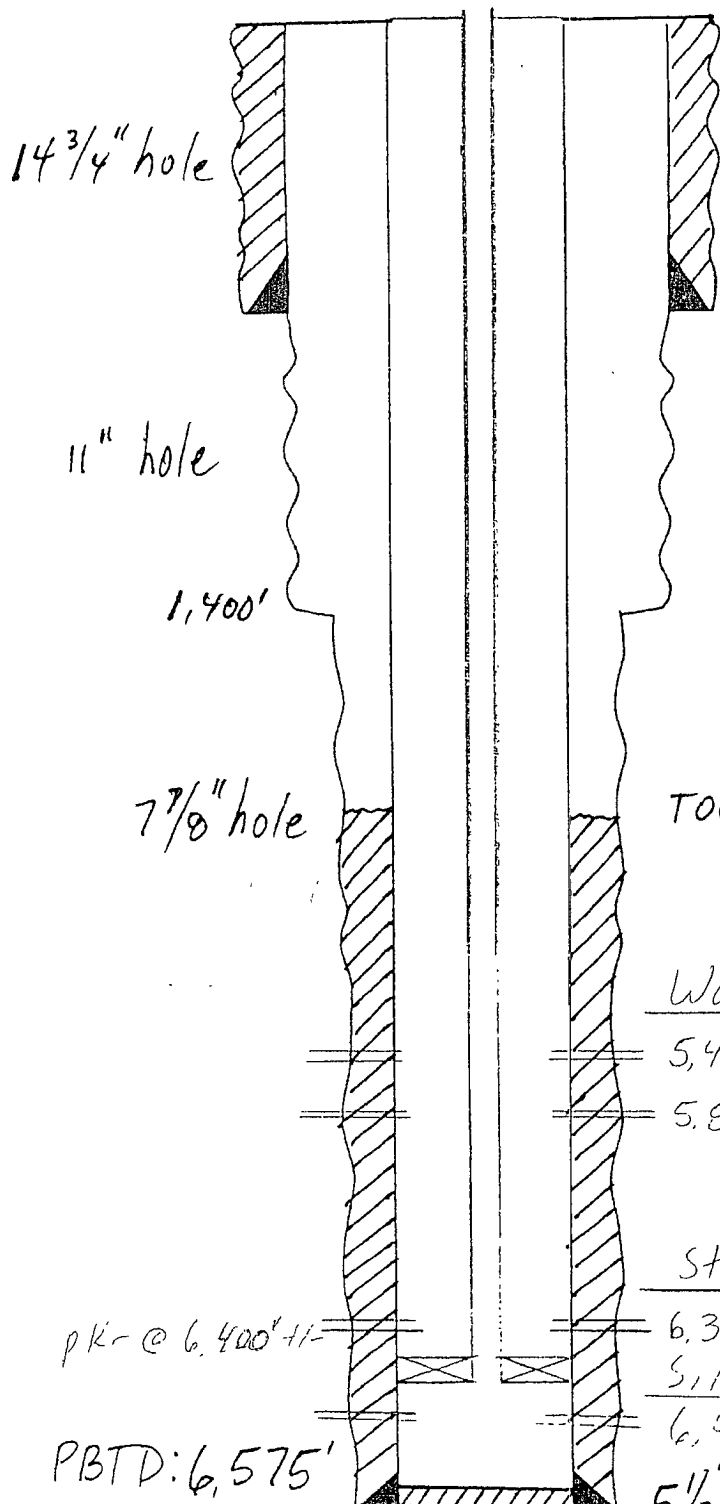

11 3/4" @ 626', cmtD w/ 600 sacks
 cmt circ to surface

BEFORE

Queen : 797'
 Penrose : 882'
 San Andres : 1318'
 Glorieta : 2492'
 Abo : 4784'
 WC : 5478'
 TOC : 4,047', CBL Cisco : 5985'
 Strawn : 6190'
 Miss : 6353'
 SiluroDev : 6437'

Wolfcamp

5,478' - 5,496' w/ 2 jsf "A" - dolomite
 5,834' - 5,844' w/ 4 jsf "C" - Canner limestone
 sho - 7/23/03

Strawn

6,312' - 6,330' w/ 4 jsf shot 7/21/03

Silurian

6,439' - 6,336' w/ 2 jsf in water well

5 1/2" set @ 6,621', cmtD w/ 450 sacks

TD : 6,621'

- SKETCH NOT TO SCALE -

DATE: 7/15/03 JWP

WELLNAME: Gasby "BCD" State Com #1 FIELD: Comanche (Wolfcamp)
 LOCATION: 660' FNL + 660' FWL, Sec 20, T10S, R27E, Chaves Co, NM.
 GL: 3,788' ZERO: _____ AGL: _____ KB: 3,805'
 SPUD DATE: 6/26/03 COMPLETION DATE: _____
 COMMENTS: _____

CASING PROGRAM	
SIZE/WT/GR/CONN	DEPTH SET
11 3/4", 42.0 #/ft, H-40, ST&C	6,26'
5 1/2", 15.50 #/ft, J-55, ST&C	6,621'

60' surface plug, 30 sxs

14 3/4" hole

100' cmt plug, 65 sxs
576-676

11" hole

1,400'

100' cmt plug, 40 sxs
2442-2542'

7 7/8" hole

100' 25 sxs cmt plug
4734-4834'

CIBP @ 5428'
+ 35' cmt

CIBP @ 6262'
+ 35' cmt

CIBP @ 6389'
+ 35' cmt

PBTD: 6,575'

TD: 6,621' - SKETCH NOT TO SCALE -

11 3/4" @ 626', cmt'd w/ 600 sacks
cmt circ to surface

AFTER

Queen: 797'
 Penrose: 882'
 S. Andes: 1318'
 Glorita: 2492'
 Abo: 4784'
 WC: 5478'
 Cisco: 5985'
 Strawn: 6190'
 Miss: 6353'
 Silura Dr: 6437'

TOC: 4,047', CBL

Wolfcamp

5,478'-5,496' w/ 2 jsf "A" - dolomite
 5,834'-5,844' w/ 4 jsf "C" - CANNER limestone
 sho - 7/23/03

Strawn

6,312'-6,330' w/ 4 jsf shot 7/21/03

Silurian

6,439'-6,336' w/ 2 jsf in s. inter. with

5 1/2" set @ 6,621', cmt'd w/ 450 sacks

DATE: 7/15/03 JWP