

Submit Copy To Appropriate District
Office
District I
1625 N French Dr., Hobbs, NM 88240
District II
1301 W. Grand Ave., Artesia, NM 88210
District III
1000 Rio Brazos Rd., Aztec, NM 87410
District IV
1220 S. St Francis Dr., Santa Fe, NM
87505

State of New Mexico
Energy, Minerals and Natural Resources

Form C-103
October 13, 2009

OIL CONSERVATION DIVISION
1220 South St. Francis Dr.
Santa Fe, NM 87505

WELL API NO. 30-015-26920
5. Indicate Type of Lease STATE ☐ FEE ☒
6. State Oil & Gas Lease No.
7. Lease Name or Unit Agreement Name Sara AHA Com
8. Well Number 6
9. OGRID Number 025575
10. Pool name or Wildcat South Dagger Draw Upper Penn

SUNDRY NOTICES AND REPORTS ON WELLS (DO NOT USE THIS FORM FOR PROPOSALS TO DRILL OR TO DEEPEN OR PLUG BACK TO A DIFFERENT RESERVOIR. USE "APPLICATION FOR PERMIT" (FORM C-101) FOR SUCH PROPOSALS.)	
1. Type of Well: Oil Well ☒ Gas Well ☐ Other ☐	RECEIVED NOV 13 2009 NMOCD ARTESIA
2. Name of Operator Yates Petroleum Corporation	
3. Address of Operator 105 South Fourth Street, Artesia, NM 88210	
4. Well Location Unit Letter <u>P</u> : <u>660</u> feet from the <u>South</u> line and <u>660</u> feet from the <u>East</u> line Section <u>11</u> Township <u>20S</u> Range <u>24E</u> NMPM <u>Eddy</u> County	
11. Elevation (Show whether DR, RKB, RT, GR, etc.) 3612'GR	

12. Check Appropriate Box to Indicate Nature of Notice, Report or Other Data

NOTICE OF INTENTION TO:		SUBSEQUENT REPORT OF:	
PERFORM REMEDIAL WORK ☐	PLUG AND ABANDON ☒	REMEDIAL WORK ☐	ALTERING CASING ☐
TEMPORARILY ABANDON ☐	CHANGE PLANS ☐	COMMENCE DRILLING ☐	AND A ☐
PULL OR ALTER CASING ☐	MULTIPLE COMPL ☐	CASING/CEMENT JOB ☐	
DOWNHOLE COMMINGLE ☐			
OTHER: ☐		OTHER: ☐	

Notify NMOCD 24 hrs. prior to any work done.

13. Describe proposed or completed operations. (Clearly state all pertinent details, and give pertinent dates, including estimated date of starting any proposed work). SEE RULE 19.15.7.14 NMAC. For Multiple Completions: Attach wellbore diagram of proposed completion or recompletion.

Yates Petroleum Corporation plans to plug and abandon this well as follows:

1. MIRU WSU. NU BOP. RU all safety equipment as needed. No casing recovery will be attempted.
2. Set a CIBP at 7570' with 35' cement on top. This will cover the open Canyon perforations.
3. Spot 352' plug from 5476'-5828'. This will leave a plug across the Wolfcamp top and the DV tool. WOC and tag plug, reset if necessary.
4. Spot 140' plug from 3388'-3528'. This will leave a plug across the Bone Spring top.
5. Spot 120' plug from 2070'-2190'. This will leave a plug across the Glorieta top.
6. Spot 110' plug from 1029'-1139'. WOC and tag plug, reset if necessary. This will leave a plug across surface casing shoe.
7. Spot 150' plug to the surface. WOC and tag plug, reset if necessary. This will leave 150' surface plug.
8. Remove all surface equipment and weld dry hole marker per regulations.

NOTE: Yates Petroleum Corporation will use steel pits and no earth pits

Spud Date:

Rig Release Date:

I hereby certify that the information above is true and complete to the best of my knowledge and belief.

SIGNATURE Tina Huerta TITLE Regulatory Compliance Supervisor DATE November 10, 2009

Type or print name Tina Huerta E-mail address: tinah@yatespetroleum.com PHONE: 575-748-4168
For State Use Only

APPROVED BY: [Signature] TITLE Approval Granted providing work is complete by 2/12/10 DATE 11/17/09
Conditions of Approval (if any):

WELL NAME: Sara AHA Com #6 FIELD: Dagger Draw

LOCATION: 660' FSL & 660' FEL of Section 11-20S-24E Eddy Co., NM

GL: 3,612' ZERO: 16 KB: 3,628

SPUD DATE: 1/20/92 COMPLETION DATE: 3/3/92

COMMENTS: API No.: 30-015-26920

CASING PROGRAM

9-5/8" 36# J-55	1,089'
7" 26# J-55 (3,792')	
7" 23# J-55 (2,735')	
7" 26# N80 (666')	8,280'

14-3/4" Hole

Before

9-5/8" @ 1,089' w/1100 sx

8-3/4" Hole

TOPS

SA	549'
Glorieta	2,140'
BS	3,478'
3 rd BS	5,174'
Abo Green Sh	5,306'
WC	5,778'
Cny Lm	7,581'
Cny Dolo	7,608'
Dolo	7,925'

DV Tool @ 5,586

Canyon Perfs 7,620-66j'; 7,740-64'

TD: 8,280'


7" @ 8,280' w/
1st Stage: 600 (Circ)
2nd Stage: 850 (Circ)

Not to Scale
10/30/09
DC/Hill

WELL NAME: Sara AHA Com #6 **FIELD:** Dagger Draw
LOCATION: 660' FSL & 660' FEL of Section 11-20S-24E Eddy Co., NM
GL: 3,612' **ZERO:** 16 **KB:** 3,628
SPUD DATE: 1/20/92 **COMPLETION DATE:** 3/3/92
COMMENTS: API No.: 30-015-26920

CASING PROGRAM

9-5/8" 36# J-55	1,089'
7" 26# J-55 (3,792')	
7" 23# J-55 (2,735')	
7" 26# N80 (666')	8,280'

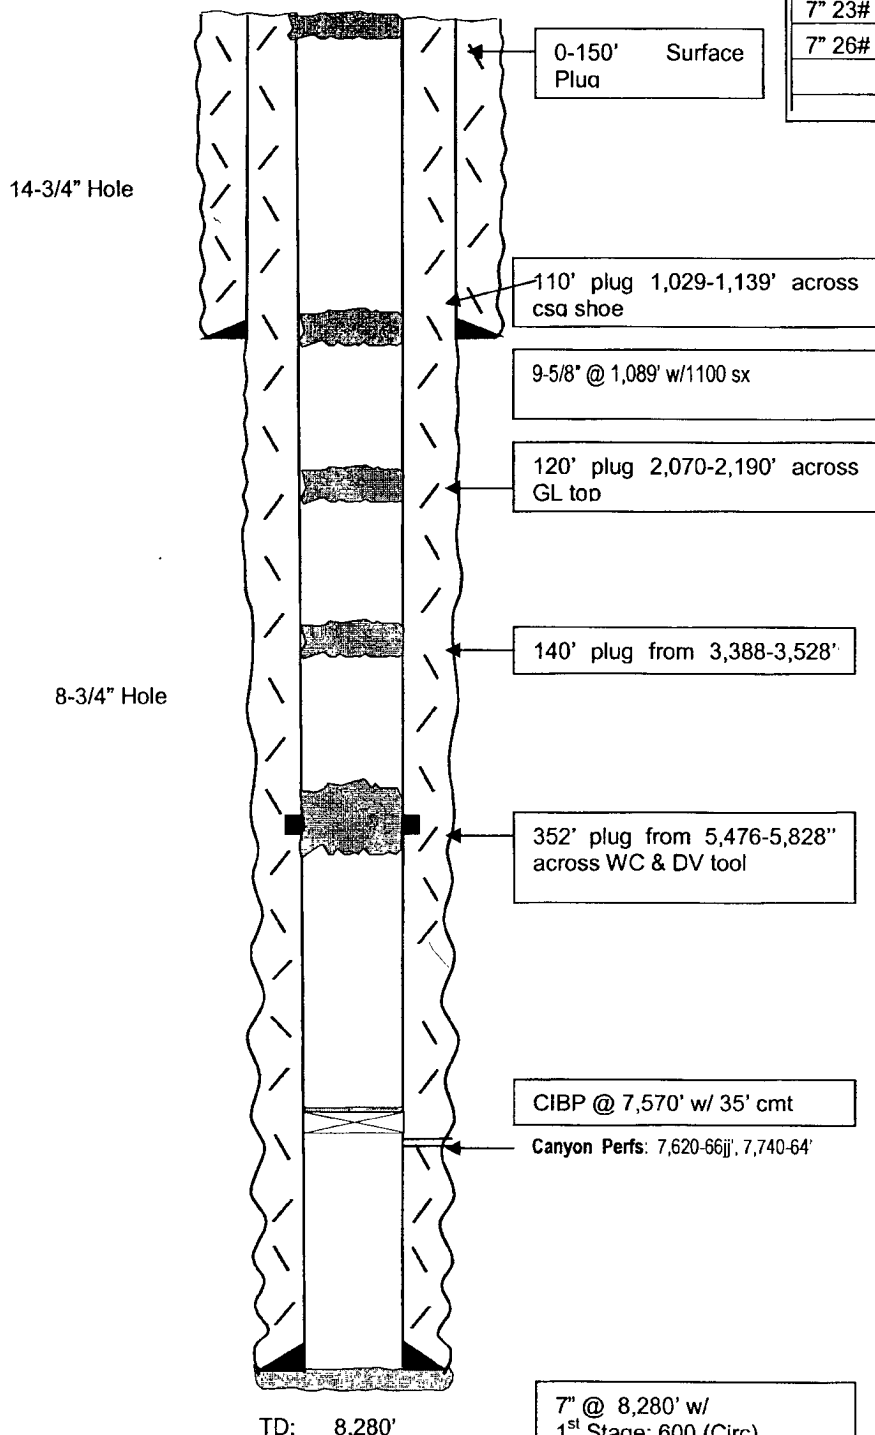

After

TOPS

SA	549'
Glorieta	2,140'
BS	3,478'
3 rd BS	5,174'
Abo Green Sh	5,306'
WC	5,778'
Cny Lm	7,581'
Cny Dolo	7,608'
Dolo	7,925'

7" @ 8,280' w/
 1st Stage: 600 (Circ)
 2nd Stage: 850 (Circ)

Not to Scale
 10/30/09
 DC/Hill