

Submittal Copy To Appropriate District Office
District I
1625 N. French Dr., Hobbs, NM 88240
District II
1301 W. Grand Ave., Artesia, NM 88210
District III
1000 Rio Brazos Rd., Aztec, NM 87410
District IV
1220 S. St. Francis Dr., Santa Fe, NM 87505

State of New Mexico
Energy, Minerals and Natural Resources

Form C-103
October 13, 2009

OIL CONSERVATION DIVISION
1220 South St. Francis Dr.
Santa Fe, NM 87505

WELL API NO. 30-015-35209
5. Indicate Type of Lease STATE ☒ FEE ☐
6. State Oil & Gas Lease No.
7. Lease Name or Unit Agreement Name Ugly Stik State
8. Well Number 1
9. OGRID Number 14049
10. Pool name or Wildcat Artesia; Queen-Grayburg-San Andres

SUNDRY NOTICES AND REPORTS ON WELLS
(DO NOT USE THIS FORM FOR PROPOSALS TO DRILL OR TO DEEPEN OR PLUG BACK TO A DIFFERENT RESERVOIR USE "APPLICATION FOR PERMIT" (FORM C-101) FOR SUCH PROPOSALS.)

1. Type of Well: Oil Well ☒ Gas Well ☐ Other ☐

2. Name of Operator
Marbob Energy Corporation

3. Address of Operator
PO Box 227, Artesia, NM 88211-0227

4. Well Location
Unit Letter O : 854 feet from the South line and 1650 feet from the East line
Section 2 Township 19S Range 27E NMPM Eddy County

11. Elevation (Show whether DR, RKB, RT, GR, etc.)
3517' GL

RECEIVED
MAR 24 2010
NMOCD ARTESIA

12. Check Appropriate Box to Indicate Nature of Notice, Report or Other Data

NOTICE OF INTENTION TO:

- PERFORM REMEDIAL WORK ☐ PLUG AND ABANDON ☒
TEMPORARILY ABANDON ☐ CHANGE PLANS ☐
PULL OR ALTER CASING ☐ MULTIPLE COMPL. ☐
DOWNHOLE COMMINGLE ☐

SUBSEQUENT REPORT OF:

- REMEDIAL WORK ☐ ALTERING CASING ☐
COMMENCE DRILLING OPNS. ☐ P AND A ☐
CASING/CEMENT JOB ☐

OTHER ☐

OTHER: ☐

13. Describe proposed or completed operations. (Clearly state all pertinent details, and give pertinent dates, including estimated date of starting any proposed work). SEE RULE 19.15.7.14 NMAC. For Multiple Completions: Attach wellbore diagram of proposed completion or recompletion.

Marbob Energy Corporation proposes to plug and abandon this well.

**Notify OCD 24 hrs. prior
to any work done.**

Detailed procedure and well bore schematics are attached.

Spud Date:

Rig Release Date:

I hereby certify that the information above is true and complete to the best of my knowledge and belief.

SIGNATURE Diana J. Briggs TITLE Production Manager DATE March 23, 2010

Type or print name Diana J. Briggs E-mail address: dbriggs@marbob.com PHONE: (575) 748-3303

For State Use Only

APPROVED BY: [Signature] TITLE Approval Granted providing work DATE 3/24/2010

Conditions of Approval (if any):

is complete by 6/24/2010

Ugly Stik St 1
854' fsl, 1650' fel
Unit O, Sec. 2, T19S, R27E
Eddy Co., NM
30-015-35209

RECEIVED

MAR 03 2010

[...KBC...]

Plug and Abandonment Procedure
8 Mar 10

Basic Data:

8-5/8" @ 376' Cmt Circ.
5-1/2" @ 2777' Cmt. Circ.
See attached wellbore schematics

Note: Notify OCD in Artesia (748-1283) at least 24 hrs. before starting plugging operation.

Procedure:

1. RIH with open ended tubing to 1710' and spot 30 sx. Class "C" with 2-3% CaCl₂ (14.8 ppg, 1.32 cfps, 6.3 gwps). Pull up to 1000', WOC couple of hours and tag plug. Plug should be 1540' or shallower. Respot plug if necessary and tag.
2. Circulate well with 30 bbls of 9 ppg brine mixed with 25 sx per 100 bbls of salt gel after determining plug depth is OK.
3. Pull up to 426' and spot 50 sx. Class "C" cement + 2-3% CaCl₂ from 426' to surface.
4. Cut wellhead and casings off 3' below ground level and remove. Weld plate onto 8-5/8" stub. Weld a 4" diameter dry hole marker onto plate such that 4' of it is above ground level. The following information needs to be placed on the marker:

Marbob Energy, Ugly Stik St 1, 854' fsl, 1650' fel, Unit O, Sec. 2, T19S, R27E, 30-015-35209,
Date well plugged
7. Cut off anchors, and reclaim location per OCD specs.

Kbc/ugly stik st 1 plug


Well: Ugly Stick St. #1

Location: 854' FSL 1650' FEL
0-2-196-27e
Eddy NM
30-015-35209

Zero: 13' AGL
KB: 3530'
GL: 3517'

Casing Program:

Size	Wt.	Grade	Conn	Depth
8 5/8	24	J55	STC	376'
5 1/2	17	J55	LTC	2777'
2 7/8	6.5	J55	EVE	

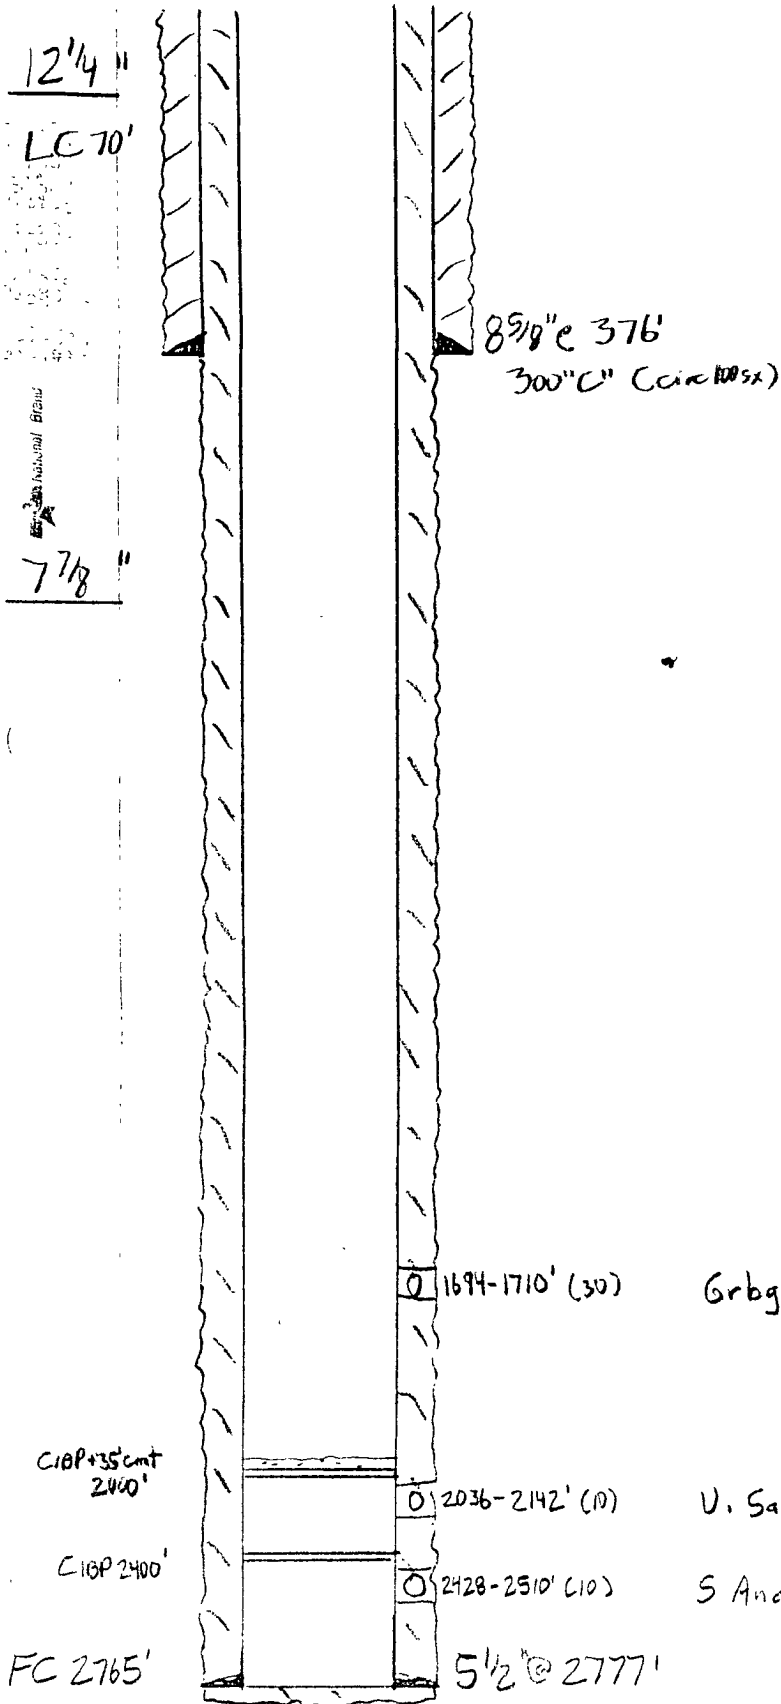

Before

225 5x HLC + 2205x Super H (circ 57 5x)

Well: Ugly Stik St. #1


Location 854' FSL 1650' FEL
0-2-195-27e
Eddy NM
30-015-35209

Zero: 13' AGL
KB: 3530'
GL: 3517'

Casing Program:

Size	Wt.	Grade	Conn	Depth
8 5/8	24	JSS	STC	376'
5 1/2	17	JSS	LTC	2777'
2 7/8	6.5	JSS	EVE	

5 1/2" 117 ppf .1305 CF/F

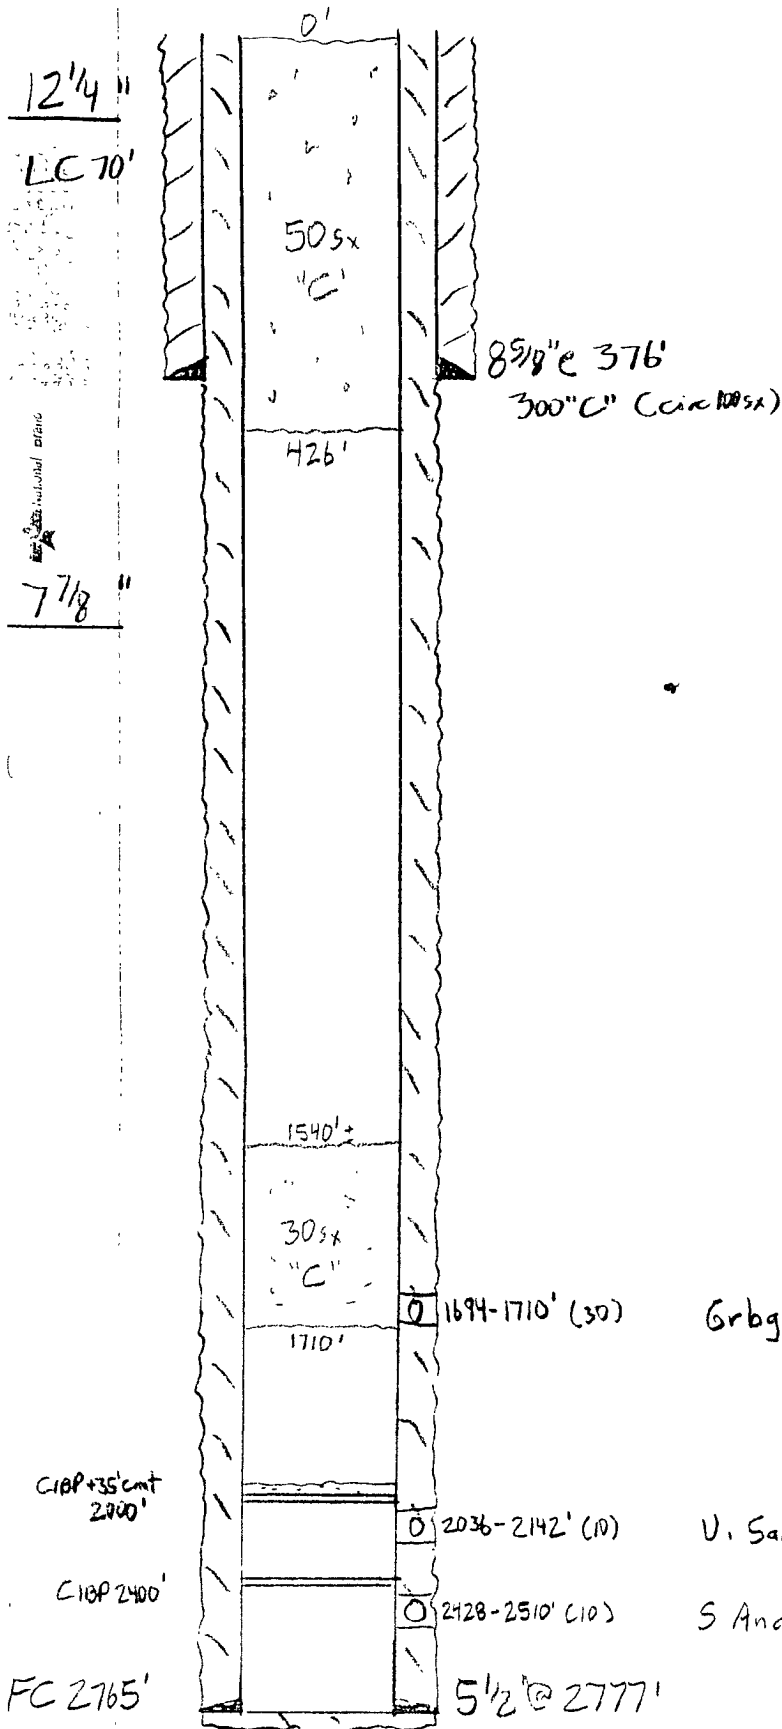

After

225 sx HLC + 220sx Super H (circ 57 sx)