

Submit 1 Copy To Appropriate District Office
District I
1625 N French Dr., Hobbs, NM 88240
District II
1301 W Grand Ave., Artesia, NM 88210
District III
1000 Rio Brazos Rd., Aztec, NM 87410
District IV
1220 S St Francis Dr., Santa Fe, NM 87505

State of New Mexico
Energy, Minerals and Natural Resources

Form C-103
October 13, 2009

OIL CONSERVATION DIVISION
1220 South St. Francis Dr.
Santa Fe, NM 87505

WELL API NO. 30-015-20890
5. Indicate Type of Lease STATE <input type="checkbox"/> FEE <input checked="" type="checkbox"/>
6. State Oil & Gas Lease No.

SUNDRY NOTICES AND REPORTS ON WELLS (DO NOT USE THIS FORM FOR PROPOSALS TO DRILL OR TO DEEPEN OR PLUG BACK TO A DIFFERENT RESERVOIR. USE "APPLICATION FOR PERMIT" (FORM C-101) FOR SUCH PROPOSALS)		7. Lease Name or Unit Agreement Name NDDUP Unit	RECEIVED JUN - 8 2010 NMOCD ARTESIA
1. Type of Well: Oil Well <input type="checkbox"/> Gas Well <input type="checkbox"/> Other SWD		8. Well Number 67	
2. Name of Operator Yates Petroleum Corporation		9. OGRID Number 025575	
3. Address of Operator 105 South Fourth Street, Artesia, NM 88210		10. Pool name or Wildcat SWD; Upper Penn	
4. Well Location Unit Letter <u>G</u> : <u>1980</u> feet from the <u>North</u> line and <u>1980</u> feet from the <u>East</u> line Section <u>21</u> Township <u>19S</u> Range <u>25E</u> NMPM <u>Eddy</u> County			
11. Elevation (Show whether DR, RKB, RT, GR, etc.) 3478'GR			

12. Check Appropriate Box to Indicate Nature of Notice, Report or Other Data

NOTICE OF INTENTION TO:

PERFORM REMEDIAL WORK ☐ PLUG AND ABANDON ☒
TEMPORARILY ABANDON ☐ CHANGE PLANS ☐
PULL OR ALTER CASING ☐ MULTIPLE COMPL ☐
DOWNHOLE COMMINGLE ☐

SUBSEQUENT REPORT OF:

REMEDIAL WORK ☐ ALTERING CASING ☐
COMMENCE DRILLING OPNS. ☐ R AND A ☐
CASING/CEMENT JOB ☐

OTHER: ☐

OTHER: ☐

13. Describe proposed or completed operations. (Clearly state all pertinent details, and give pertinent dates, including estimated date of starting any proposed work). SEE RULE 19.15.7.14 NMAC. For Multiple Completions: Attach wellbore diagram of proposed completion or recompletion.

Yates Petroleum Corporation plans to plug and abandon this well as follows:

1. NU BOP. Rig up any safety equipment as needed. No casing recovery will be attempted.
2. Set a CIBP at 7622' with 35' cement on top. This will place a plug over open Canyon perforations.
3. Perforate at 5296'. Spot a 160' cement plug inside and outside casing from 5136'-5296'. This will leave a plug across Wolfcamp top. *WOC Tag*
4. Perforate at 3770'. Spot a 140' cement plug inside and outside casing from 3630'-3770'. WOC and tag plug, reset if necessary. This will leave a plug across Bone Spring top.
5. Perforate at 2316'. Spot a 120' cement plug inside and outside casing from 2196'-2316'. WOC and tag plug, reset if necessary. This will leave a plug across Glorieta top.
6. Spot a 150' cement plug inside and outside casing from 1199'-1349'. WOC and tag plug, reset if necessary. This will leave a plug across intermediate casing shoe.
7. Spot a 150' cement plug inside and outside casing from 375'-525'. WOC and tag plug, reset if necessary. This will leave a plug across surface casing shoe.
8. Perforate at 100'. Tie on to casing and spot a 100' cement plug inside and outside casing from 0-100'. WOC and tag plug, reset if necessary. This will leave a plug from 100' up to surface.
9. Remove all surface equipment and weld dry hole marker per regulations.

Due to the volume of wells we currently have plans to plug, both State/Fee and Federal, Yates Petroleum respectfully requests a time frame of 1 year to have commenced plugging operations and for this notice of intent to be in affect

Spud Date:

Rig Release Date:

I hereby certify that the information above is true and complete to the best of my knowledge and belief.

SIGNATURE Tina Huerta TITLE Regulatory Compliance Supervisor DATE June 3, 2010

Type or print name Tina Huerta E-mail address: tinah@yatespetroleum.com PHONE: 575-748-4168

For State Use Only

APPROVED BY: [Signature] TITLE Approval Granted providing work is complete by 6/14/2011 DATE 6/14/2010
Conditions of Approval (if any):

WELL NAME: NDDUP #67 (Formerly Osage SWD) FIELD: N. Dagger Draw U. Penn
 LOCATION: 1980' FNL & 1980' FEL of Section 21-19S-25E Eddy, NM
 GL: 3,478' ZERO: KB: 3,489'
 SPUD DATE: 7/7/1973 COMPLETION DATE: 2/16/1989
 COMMENTS: API No.: 30-015-20890


CASING PROGRAM

13-3/8" 48# H-40	475'
8 5/8" 24# J-55	1299'
5-1/2" J-55	7926'

Before

TOPS

SA	710'
Glorieta	2,266'
Yeso	2,316'
BS	3,720'
3 rd BS	5,052'
WC	5,246'
Cisco	6,290'
Canyon	7,648'
Strawn	8,178'
Atoka	8,850'
Morrow	9,100'
Chester	9,386'

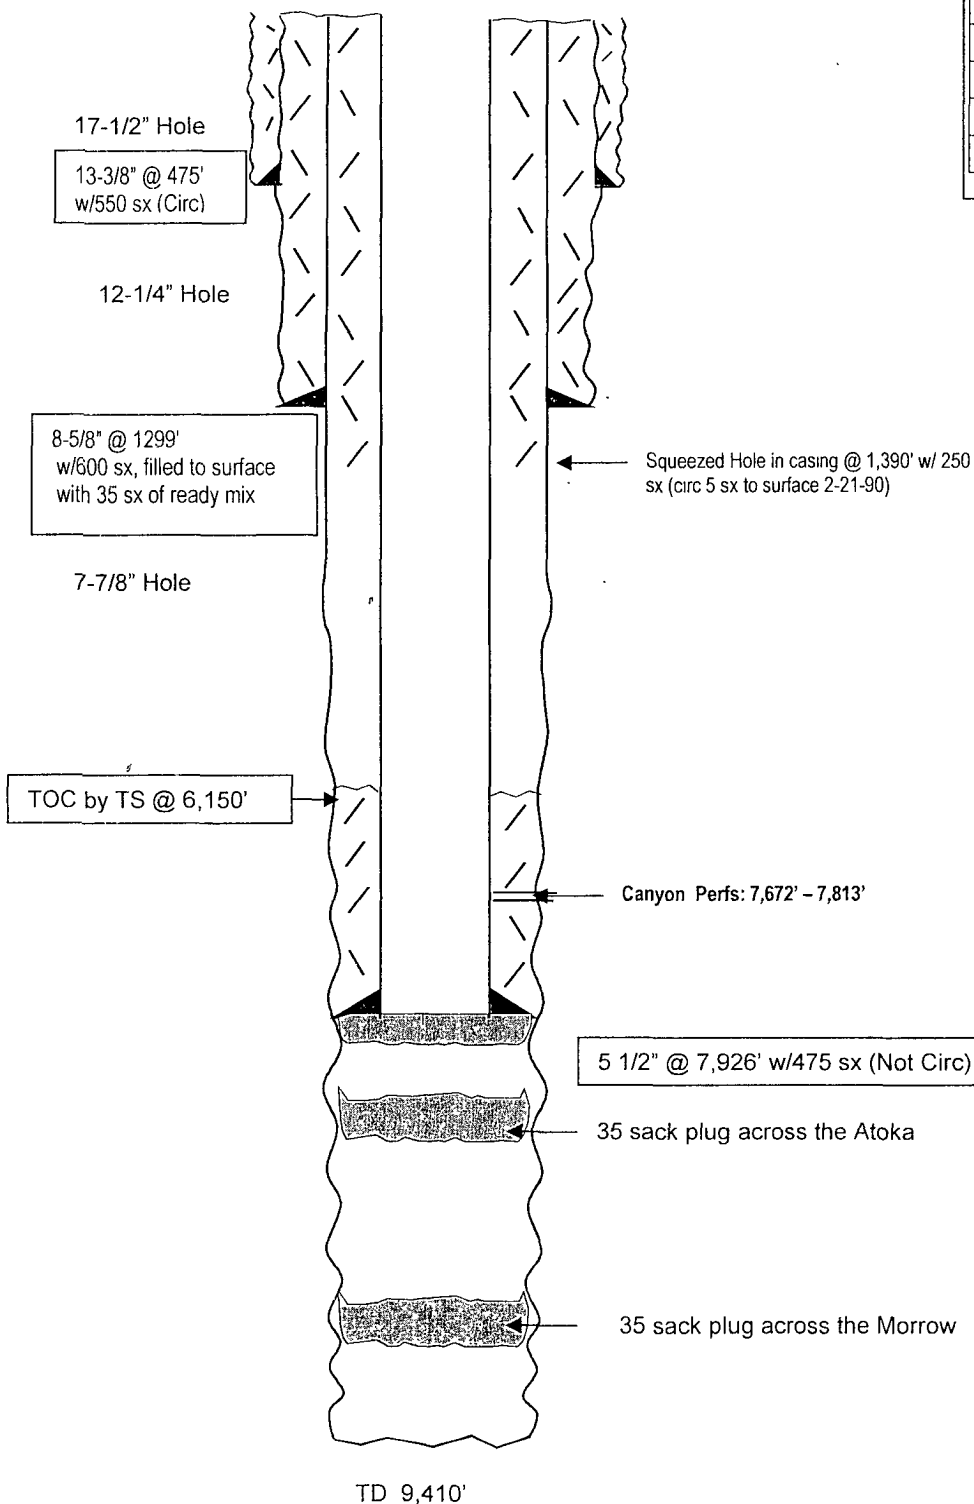


Not to Scale
 1/19/10
 DC/Hill

WELL NAME: NDDUP #67 (Formerly Osage SWD) FIELD: N. Dagger Draw U. Penn
 LOCATION: 1980' FNL & 1980' FEL of Section 21-19S-25E Eddy, NM
 GL: 3,478' ZERO: KB: 3,489'
 SPUD DATE: 7/7/1973 COMPLETION DATE: 2/16/1989
 COMMENTS: API No.: 30-015-20890

CASING PROGRAM

13-3/8" 48# H-40	475'
8 5/8" 24# J-55	1299'
5-1/2" J-55	7926'

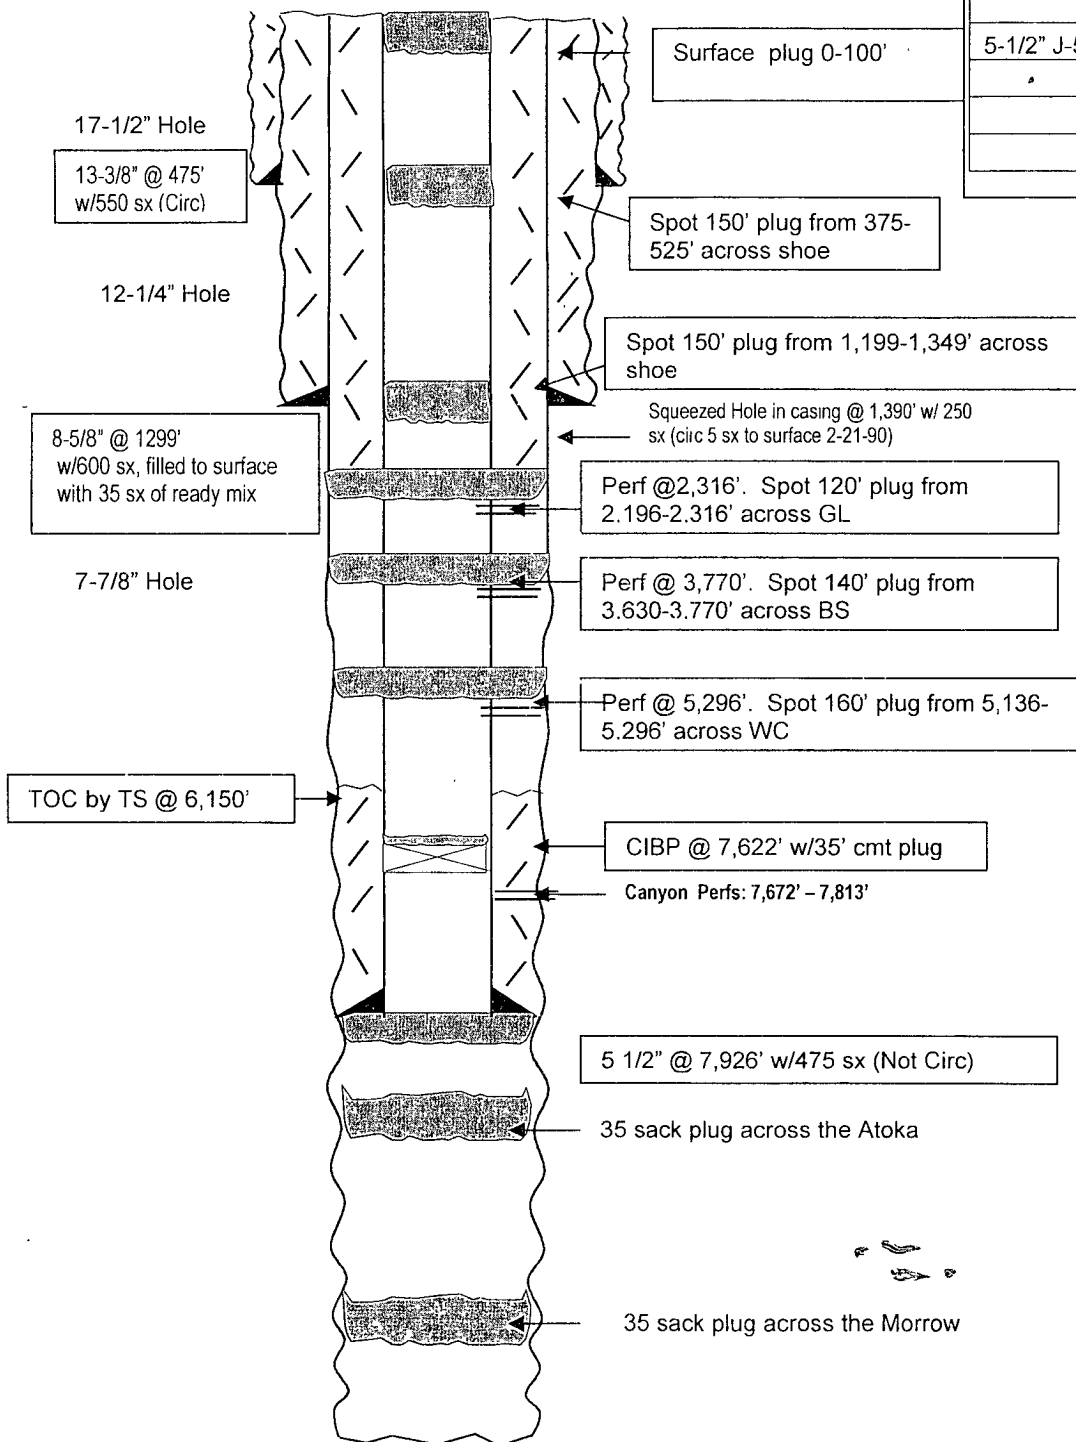

After

TOPS

SA	710'
Glorieta	2,266'
Yeso	2,316'
BS	3,720'
3 rd BS	5,052'
WC	5,246'
Cisco	6,290'
Canyon	7,648'
Strawn	8,178'
Atoka	8,850'
Morrow	9,100'
Chester	9,386'

Not to Scale
 1/19/10
 DC/Hill