

Submit 1 Copy To Appropriate District
Office
District I
1625 N French Dr., Hobbs, NM 88240
District II
1301 W Grand Ave., Artesia, NM 88210
District III
1000 Rio Brazos Rd., Aztec, NM 87410
District IV
1220 S St Francis Dr., Santa Fe, NM
87505

State of New Mexico
Energy, Minerals and Natural Resources

Form C-103
October 13, 2009

OIL CONSERVATION DIVISION
1220 South St. Francis Dr.
Santa Fe, NM 87505

WELL API NO. 30-015-23960
5. Indicate Type of Lease STATE <input type="checkbox"/> FEE <input checked="" type="checkbox"/>
6. State Oil & Gas Lease No.
7. Lease Name or Unit Agreement Name NDDUP Unit
8. Well Number 55
9. OGRID Number 025575
10. Pool name or Well Name Dagger Draw; Upper Penn, North

SUNDRY NOTICES AND REPORTS ON WELLS
(DO NOT USE THIS FORM FOR PROPOSALS TO DRILL OR TO DEEPEN OR PLUG BACK TO A
DIFFERENT RESERVOIR USE "APPLICATION FOR PERMIT" (FORM C-101) FOR SUCH
PROPOSALS)

1. Type of Well: Oil Well <input checked="" type="checkbox"/> Gas Well <input type="checkbox"/> Other
2. Name of Operator Yates Petroleum Corporation
3. Address of Operator 105 South Fourth Street, Artesia, NM 88210
4. Well Location Unit Letter C : 660 feet from the North line and 1980 feet from the West line Section 19 Township 19S Range 25E NMPM Eddy County
11. Elevation (Show whether DR, RKB, RT, GR, etc.) 3588'GR

RECEIVED
JUN - 8 2010
NM OGD ARTESIA

12. Check Appropriate Box to Indicate Nature of Notice, Report or Other Data

NOTICE OF INTENTION TO:

PERFORM REMEDIAL WORK <input type="checkbox"/>	PLUG AND ABANDON <input checked="" type="checkbox"/>
TEMPORARILY ABANDON <input type="checkbox"/>	CHANGE PLANS <input type="checkbox"/>
PULL OR ALTER CASING <input type="checkbox"/>	MULTIPLE COMPL <input type="checkbox"/>
DOWNHOLE COMMINGLE <input type="checkbox"/>	

SUBSEQUENT REPORT OF:

REMEDIAL WORK <input type="checkbox"/>	ALTERING CASING <input type="checkbox"/>
COMMENCE DRILLING OPNS <input type="checkbox"/>	P AND A <input type="checkbox"/>
CASING/CEMENT JOBS <input type="checkbox"/>	

Notify OGD 24 hrs. prior
to any work done.

OTHER: <input type="checkbox"/>	OTHER: <input type="checkbox"/>
---------------------------------	---------------------------------

13. Describe proposed or completed operations. (Clearly state all pertinent details, and give pertinent dates, including estimated date of starting any proposed work). SEE RULE 19.15.7.14 NMAC. For Multiple Completions: Attach wellbore diagram of proposed completion or recompletion.

Yates Petroleum Corporation plans to plug and abandon this well as follows:

1. NU BOP. Rig up any safety equipment as needed. No casing recovery will be attempted.
2. Set a CIBP at 7726' with 35' cement on top. This will place a plug over open Canyon perforations.
3. Spot a 160' cement plug from 5378'-5538'. This will leave a plug across Wolfcamp top.
4. Spot a 140' cement plug from 3398'-3538'. This will leave a spacer plug in the 5-1/2" casing.
5. Spot a 150' cement plug from 1099'-1249'. This will leave a plug across intermediate casing shoe. WOC and tag plug, reset if necessary
6. Perforate at 450'. Tie on to casing and spot a 450' cement plug inside and outside casing from 0-450', do not displace cement. WOC and tag plug, reset if necessary. This will leave a plug across surface casing shoe to surface.
7. Remove all surface equipment and weld dry hole marker per regulations.

Due to the volume of wells we currently have plans to plug, both State/Fee and Federal, Yates Petroleum respectfully requests a time frame of 1 year to have commenced plugging operations and for this notice of intent to be in affect

Spud Date:

Rig Release Date:

I hereby certify that the information above is true and complete to the best of my knowledge and belief.

SIGNATURE Tina Huerta TITLE Regulatory Compliance Supervisor DATE June 2, 2010

Type or print name Tina Huerta E-mail address: tinah@yatespetroleum.com PHONE: 575-748-4168

For State Use Only

APPROVED BY: [Signature] TITLE Approval Granted providing work DATE 6/14/2010


Conditions of Approval (if any):

is complete by 6/14/2011

WELL NAME: NDDUP Unit #55 **FIELD:** Dagger Draw
LOCATION: 660' FNL & 1,980' FWL of Section 19-19S-25E Eddy Co., NM
GL: 3,588' **ZERO:** 13' **KB:** 3601
SPUD DATE: 10/20/81 **COMPLETION DATE:** 1/12/82
COMMENTS: API No.: 30-015-23960
(Formerly Lodewick A Com #1)

CASING PROGRAM

13-3/8" 48# H-40	<u>400'</u>
8-5/8" 24# K-55	<u>1,199'</u>
5-1/2" 15.5#/17# K-55	<u>7,950'</u>

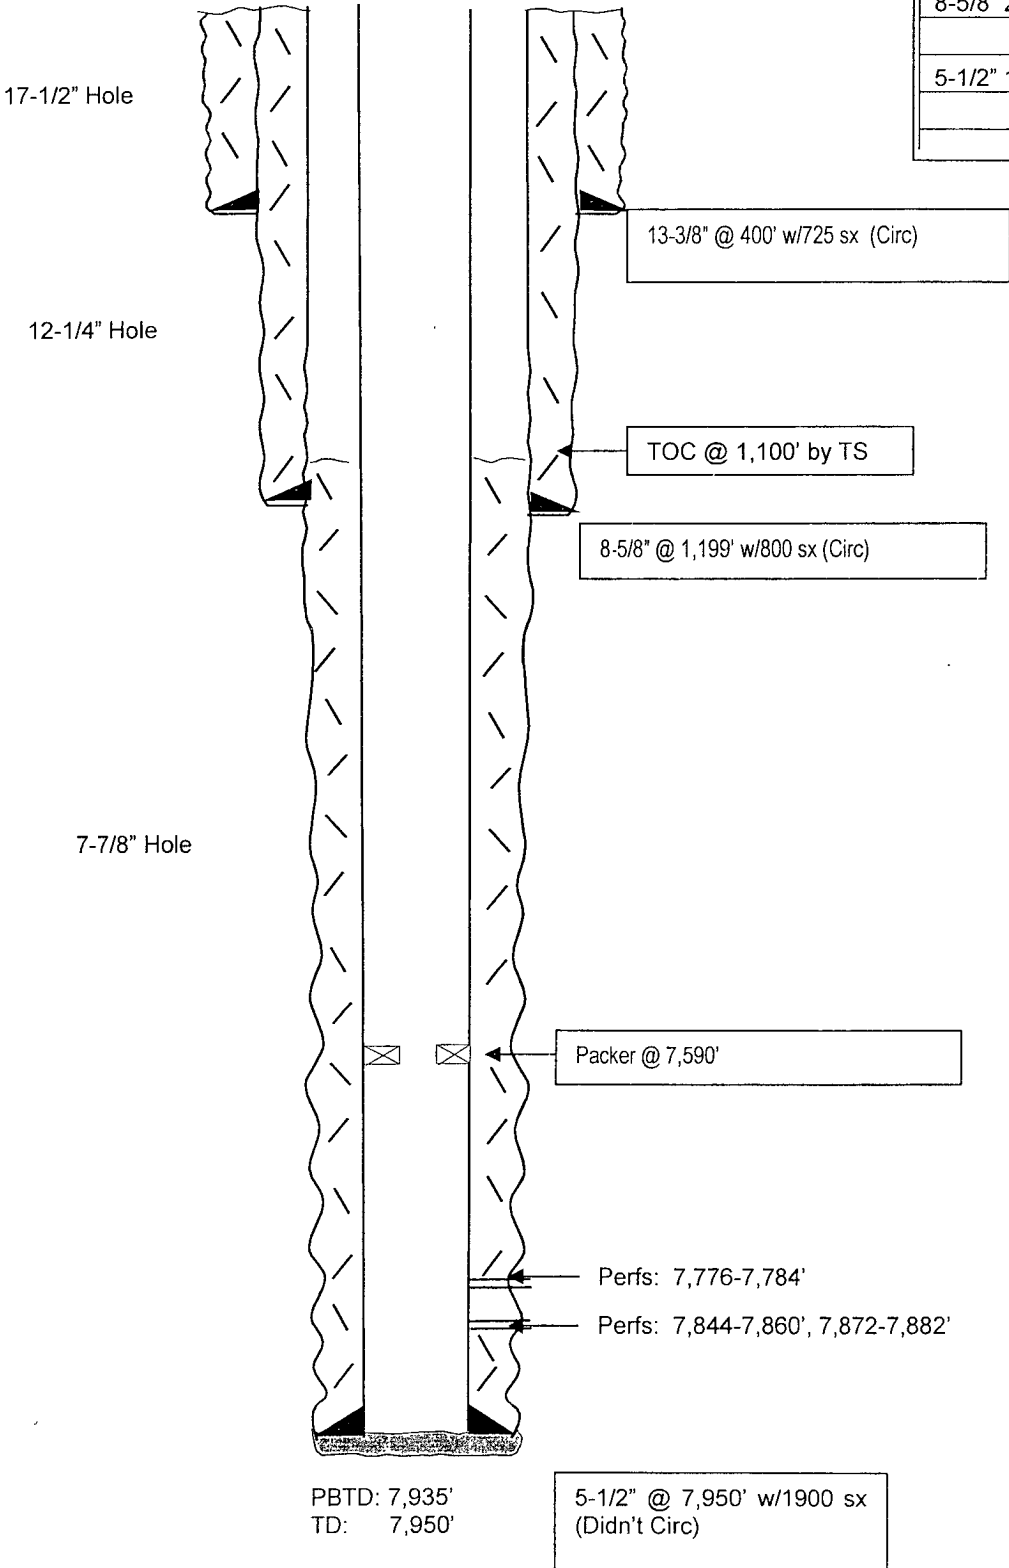

Before


TOPS	
SA	632'
Paddock	2,030'
WC	5,488'
Cisco	7,186'
Canyon	7,558'

Not to Scale
 2/2/10
 DC/Hill

WELL NAME: NDDUP Unit #55 **FIELD:** Dagger Draw
LOCATION: 660' FNL & 1,980' FWL of Section 19-19S-25E Eddy Co., NM
GL: 3,588' **ZERO:** 13' **KB:** 3601
SPUD DATE: 10/20/81 **COMPLETION DATE:** 1/12/82
COMMENTS: API No.: 30-015-23960
 (Formerly Lodewick A Com #1)

CASING PROGRAM

13-3/8" 48# H-40	400'
8-5/8" 24# K-55	1,199'
5-1/2" 15.5#/17# K-55	7,950'

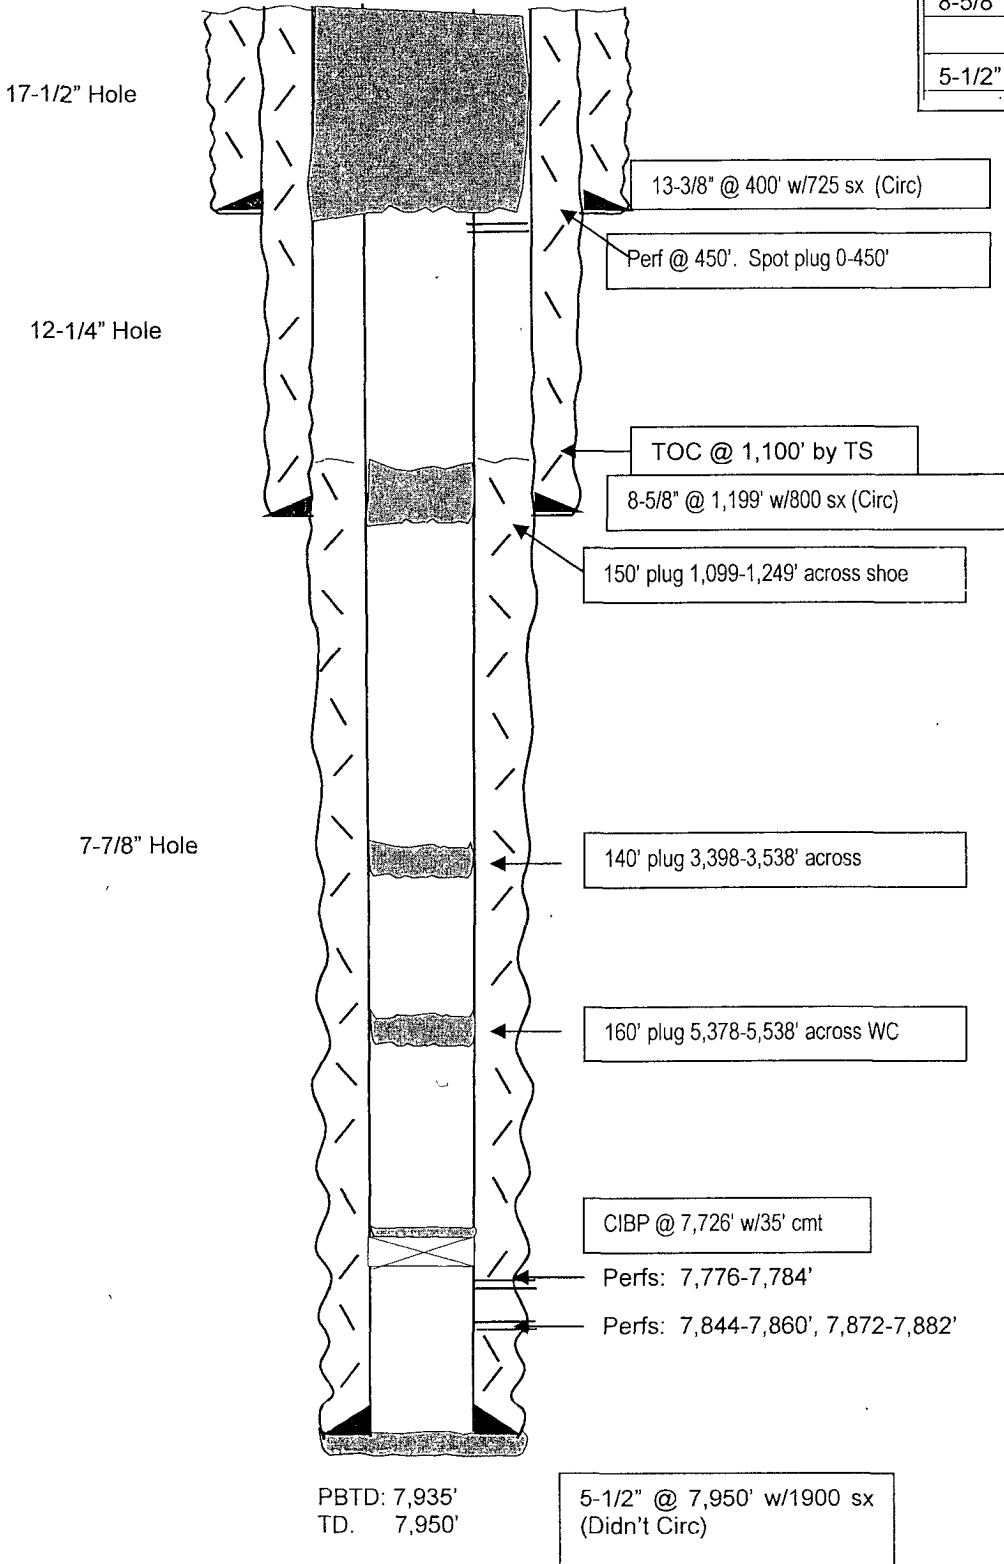

After

TOPS

SA	632'
Paddock	2,030'
WC	5,488'
Cisco	7,186'
Canyon	7,558'

Not to Scale

2/2/10
 DC/Hill