

Office
District I
1625 N French Dr., Hobbs, NM 88240
District II
1301 W Grand Ave., Artesia, NM 88201
District III
1000 Rio Brazos Rd., Aztec, NM 87410
District IV
1220 S St. Francis Dr., Santa Fe, NM 87505

RECEIVED
JUN 18 2010
SANTA FE, NM 87505

NMOCD ARTESIA

WELL API NO.
30-015-22563

5. Indicate Type of Lease
STATE ☒ FEE ☐

6. State Oil & Gas Lease No.
L-3647

7. Lease Name or Unit Agreement Name
Siegrest JS State Com

8. Well Number
1

9. OGRID Number
025575

10. Pool name or Wildcat
Dagger Draw; Wolfcamp, West

SUNDRY NOTICES AND REPORTS ON WELLS

(DO NOT USE THIS FORM FOR PROPOSALS TO DRILL OR TO DEEPEN OR PLUG BACK TO A DIFFERENT RESERVOIR USE "APPLICATION FOR PERMIT" (FORM C-101) FOR SUCH PROPOSALS)

1. Type of Well: Oil Well ☐ Gas Well ☒ Other

REVISED

2. Name of Operator
Yates Petroleum Corporation

3. Address of Operator
105 South Fourth Street, Artesia, NM 88210

4. Well Location

Unit Letter C : 660 feet from the North line and 1980 feet from the West line
Section 30 Township 19S Range 24E NMPM Eddy County

11. Elevation (Show whether DR, RKB, RT, GR, etc.)
3813'GR

12. Check Appropriate Box to Indicate Nature of Notice, Report or Other Data

NOTICE OF INTENTION TO:

PERFORM REMEDIAL WORK ☐ PLUG AND ABANDON ☒
TEMPORARILY ABANDON ☐ CHANGE PLANS ☐
PULL OR ALTER CASING ☐ MULTIPLE COMPL ☐
DOWNHOLE COMMINGLE ☐

OTHER: ☐

SUBSEQUENT REPORT OF:

REMEDIAL WORK ☐ ALTERING CASING ☐
COMMENCE DRILLING OPNS ☐ PLUG BACK ☐
CASING/CEMENT JOB ☐

OTHER: ☐

Notify OCD 24 hrs. prior
to any work done.

13. Describe proposed or completed operations. (Clearly state all pertinent details, and give pertinent dates, including estimated date of starting any proposed work). SEE RULE 19.15.7.14 NMAC. For Multiple Completions: Attach wellbore diagram of proposed completion or recompletion.

Yates Petroleum Corporation plans to plug and abandon this well as follows:

1. MIRU WSU. Rig up safety equipment as needed. No casing recovery will be attempted.
2. Set a 5-1/2" CIBP at 6174' with 35' cement on top. This will place a plug over Cisco perforations.
3. Perforate at 4174'. Spot a 150' cement plug inside and outside casing from 4324'-4174'. WOC and tag plug, reset if necessary.
4. Perforate at 3768'. Spot a 150' cement plug inside and outside casing from 3618'-3768'. WOC and tag plug, reset if necessary. This will leave a plug across Abo top.
5. Perforate at 1703'. Spot a 150' cement plug inside and outside casing from 1553'-1703'. WOC and tag plug, reset if necessary. This will leave plug across Glorieta top.
6. Perforate at 964'. Spot a 150' cement plug inside and outside casing from 814'-964'. WOC and tag plug, reset if necessary. This will leave a plug across intermediate casing shoe.
7. Perforate at 277'. Spot a 277' cement plug inside and outside casing from 0-277'. WOC and tag plug, reset if necessary. This will leave a plug across surface casing shoe.
8. Remove all surface equipment and weld dry hole marker per regulations.

NOTE: Yates Petroleum Corporation will use steel pits and no earth pits

Spud Date:

Rig Release Date:

I hereby certify that the information above is true and complete to the best of my knowledge and belief.

SIGNATURE Tina Huerta TITLE Regulatory Compliance Supervisor DATE June 18, 2010

Type or print name Tina Huerta E-mail address: tinah@yatespetroleum.com PHONE: 575-748-4168

For State Use Only

APPROVED BY: [Signature] TITLE Approval Granted providing work is complete by 5/21/2010 DATE 6/21/2010


Conditions of Approval (if any):

WELL NAME: Siegreest JS State Com #1 **FIELD:** Penasco Permo Penn
LOCATION: 660' FNL & 1,980' FWL of Section 30-19S-24E Eddy Co., NM
GL: 3,813' **ZERO:** 13' **KB:** 3,826'
SPUD DATE: 5/16/81 **COMPLETION DATE:** 7/29/78
COMMENTS: API No.: 30-015-22563

CASING PROGRAM

13-3/8" 48# ST&C	<u>227'</u>
8-5/8" 24# K55 ST&C	<u>914'</u>
5-1/2 15.5#/17# K-55	<u>8,602'</u>

Before

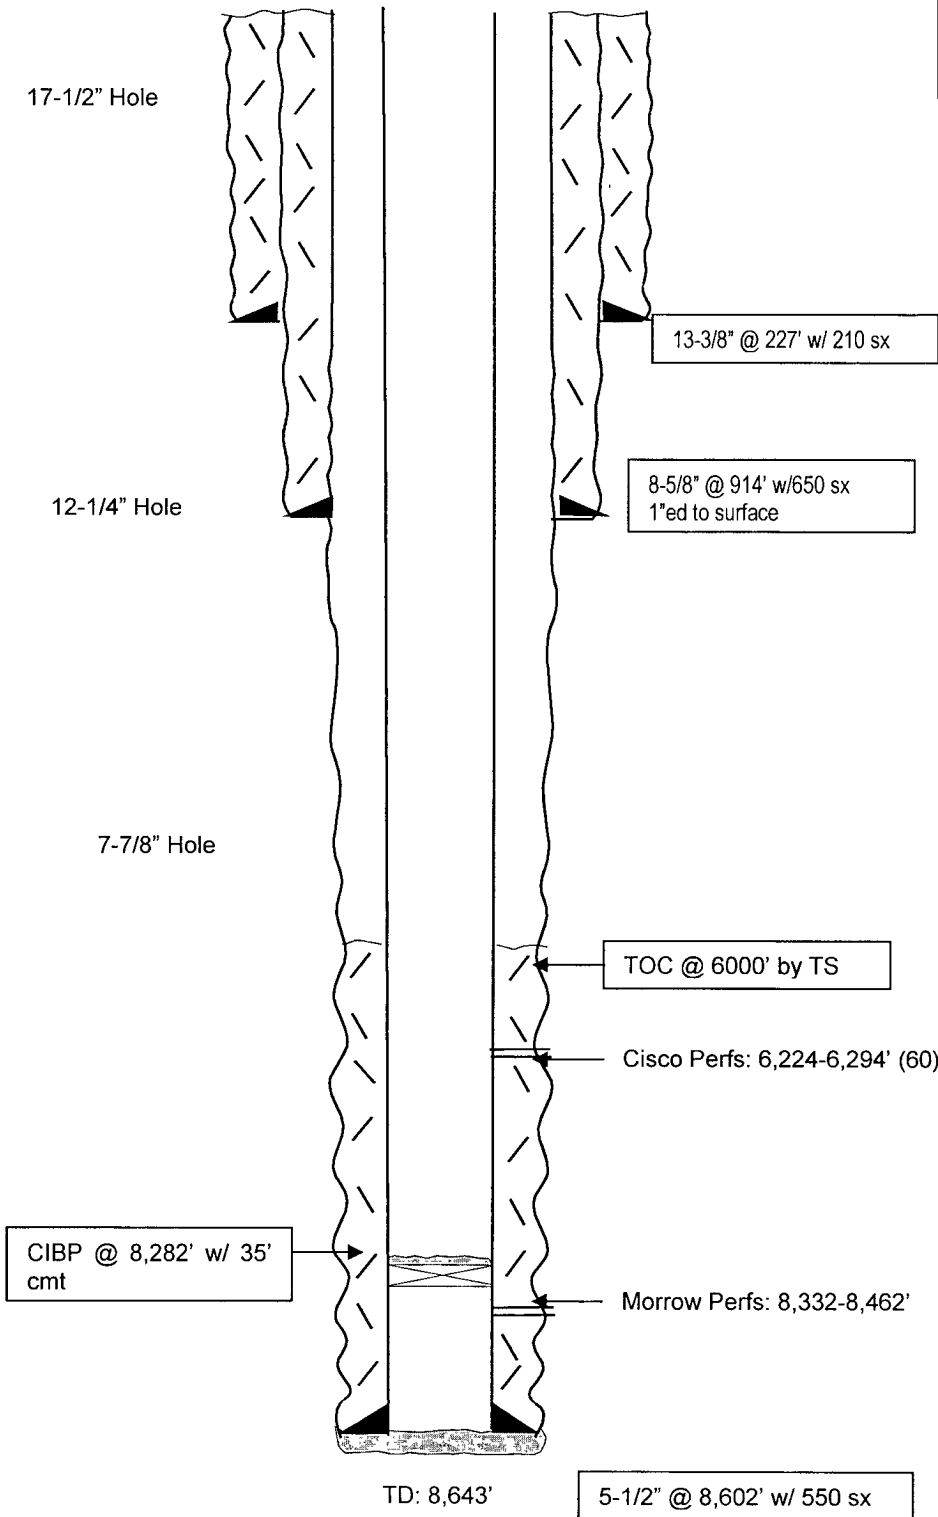

TOPS

SA	300'
Glorieta	1,653'
Abo	3,718'
Cisco	6,140'
L. Canyon	7,080'
Strawn	7,689'
Atoka	8,122'
Morrow	8,304'
Chester	8,590'

Not to Scale


6/17/10
DC/Hill

WELL NAME: Siecrest JS State Com #1 **FIELD:** Penasco Permo Penn
LOCATION: 660' FNL & 1,980' FWL of Section 30-19S-24E Eddy Co., NM
GL: 3,813' **ZERO:** 13' **KB:** 3,826'
SPUD DATE: 5/16/81 **COMPLETION DATE:** 7/29/78
COMMENTS: API No.: 30-015-22563

CASING PROGRAM

13-3/8" 48# ST&C	<u>227'</u>
8-5/8" 24# K55 ST&C	<u>914'</u>
5-1/2 15.5#/17# K-55	<u>8,602'</u>

After

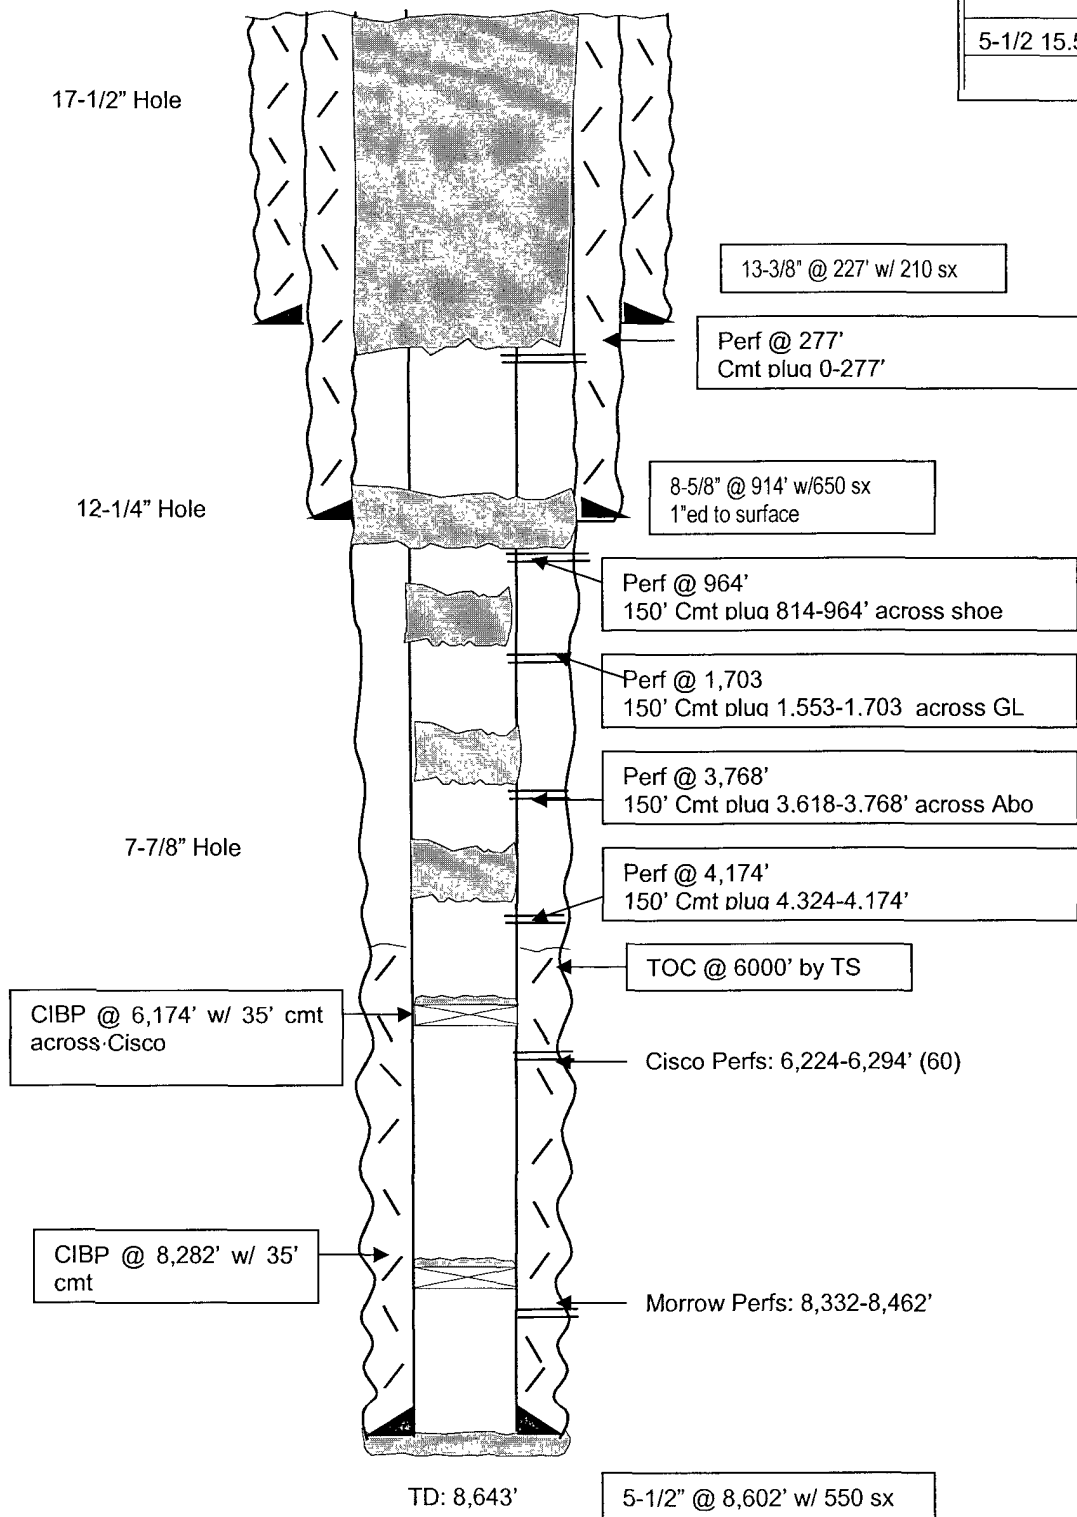

TOPS

SA	300'
Glorieta	1,653'
Abo	3,718'
Cisco	6,140'
L. Canyon	7,080'
Strawn	7,689'
Atoka	8,122'
Morrow	8,304'
Chester	8,590'

Not to Scale

6/17/10
DC/Hill