

Submit 1 Copy To Appropriate District
Office
District I
1625 N. French Dr., Hobbs, NM 88240
District II
1301 W. Grand Ave., Artesia, NM 88210
District III
1000 Rio Brazos Rd., Aztec, NM 87410
District IV
1220 S. St. Francis Dr., Santa Fe, NM
87505

State of New Mexico
Energy, Minerals and Natural Resources

Form C-103
October 13, 2009

OIL CONSERVATION DIVISION
1220 South St. Francis Dr.
Santa Fe, NM 87505

WELL API NO. 30-005-63261
5. Indicate Type of Lease STATE ☒ FEE ☐
6. State Oil & Gas Lease No. VO-5523
7. Lease Name or Unit Agreement Name Vista AVS State
8. Well Number 1
9. OGRID Number 025575
10. Pool name or Wildcat Foor Ranch; Wolfcamp (Gas)

RECEIVED
AUG 19 2010
NMOCD ARTESIA

SUNDRY NOTICES AND REPORTS ON WELLS
(DO NOT USE THIS FORM FOR PROPOSALS TO DRILL OR TO DEEPEN OR PLUG BACK TO A
DIFFERENT RESERVOIR. USE "APPLICATION FOR PERMIT" (FORM C-101) FOR SUCH
PROPOSALS.)

1. Type of Well: Oil Well ☐ Gas Well ☒ Other

2. Name of Operator
Yates Petroleum Corporation

3. Address of Operator
105 South Fourth Street, Artesia, NM 88210

4. Well Location
Unit Letter A : 990 feet from the North line and 660 feet from the East line
Section 21 Township 9S Range 26E NMPM Chaves County

11. Elevation (Show whether DR, RKB, RT, GR, etc.)
3767'GR

12. Check Appropriate Box to Indicate Nature of Notice, Report or Other Data

NOTICE OF INTENTION TO:

PERFORM REMEDIAL WORK ☐ PLUG AND ABANDON ☒
TEMPORARILY ABANDON ☐ CHANGE PLANS ☐
PULL OR ALTER CASING ☐ MULTIPLE COMPL ☐
DOWNHOLE COMMINGLE ☐

OTHER: ☐

SUBSEQUENT REPORT OF:

REMEDIAL WORK ☐ ALTERING CASING ☐
COMMENCE DRILLING OPNS. ☐ P AND A ☐
CASING/CEMENT JOBS ☐

OTHER: ☐

**Notify OCD 24 hrs. prior
To any work done.**

13. Describe proposed or completed operations. (Clearly state all pertinent details, and give pertinent dates, including estimated date of starting any proposed work). SEE RULE 19.15.7.14 NMAC. For Multiple Completions: Attach wellbore diagram of proposed completion or recompletion.

Yates Petroleum Corporation plans to plug and abandon this well as follows:

1. MIRU WSU. Rig up any safety equipment as needed. No casing recovery will be attempted. TOH with tubing and packer.
2. Set a CIBP at 5304' with 35' cement on top. This will put a plug across Wolfcamp perforations.
3. Spot a 25 sx Class "C" cement plug from 4283'-4383'. This will put 100' plug across top of the Abo.
4. Perforate and circulate a 35 sx Class "C" cement plug from 1991'-2091'. This will put 100' plug across top of the Glorieta, inside and outside casing. *WOC Tag*
5. Perforate and circulate a 30 sx Class "C" cement plug from 1083'-1183'. This will put 100' plug across surface casing shoe, inside and outside casing. *WOC and tag plug.*
6. Perforate at 60' and circulate a 15 sx Class "C" cement plug from 60' up to surface, inside and outside casing.
7. Remove all surface equipment, weld dry hole marker and clean location as per regulations.

NOTE: Yates Petroleum Corporation will use steel pits and no earth pits

Spud Date:

Rig Release Date:

I hereby certify that the information above is true and complete to the best of my knowledge and belief.


SIGNATURE Tina Huerta TITLE Regulatory Compliance Supervisor DATE August 16, 2010

Type or print name Tina Huerta E-mail address: tinah@yatespetroleum.com PHONE: 575-748-4168
For State Use Only

APPROVED BY: [Signature] TITLE Approval Granted providing work is complete by DATE 8/23/2010
Conditions of Approval (if any):

WELLNAME: VISTA "AVS" State #1 FIELD: FOOR RANCH
 LOCATION: 990' FNL & 660' FEL, Sec 21, T.9S. R.26E, CHAVES CO, NM.
 GL: 3,767' ZERO: _____ AGL: _____ KB: 3,777'
 SPUD DATE: 10/6/00 COMPLETION DATE: _____
 COMMENTS: _____

CASING PROGRAM	
SIZE/WT/GR/CONN	DEPTH SET
8 5/8", 24.0 #/ft, J-55, STC	1,138'
5 1/2", 15.50 #/ft, J-55, STC	6,210'

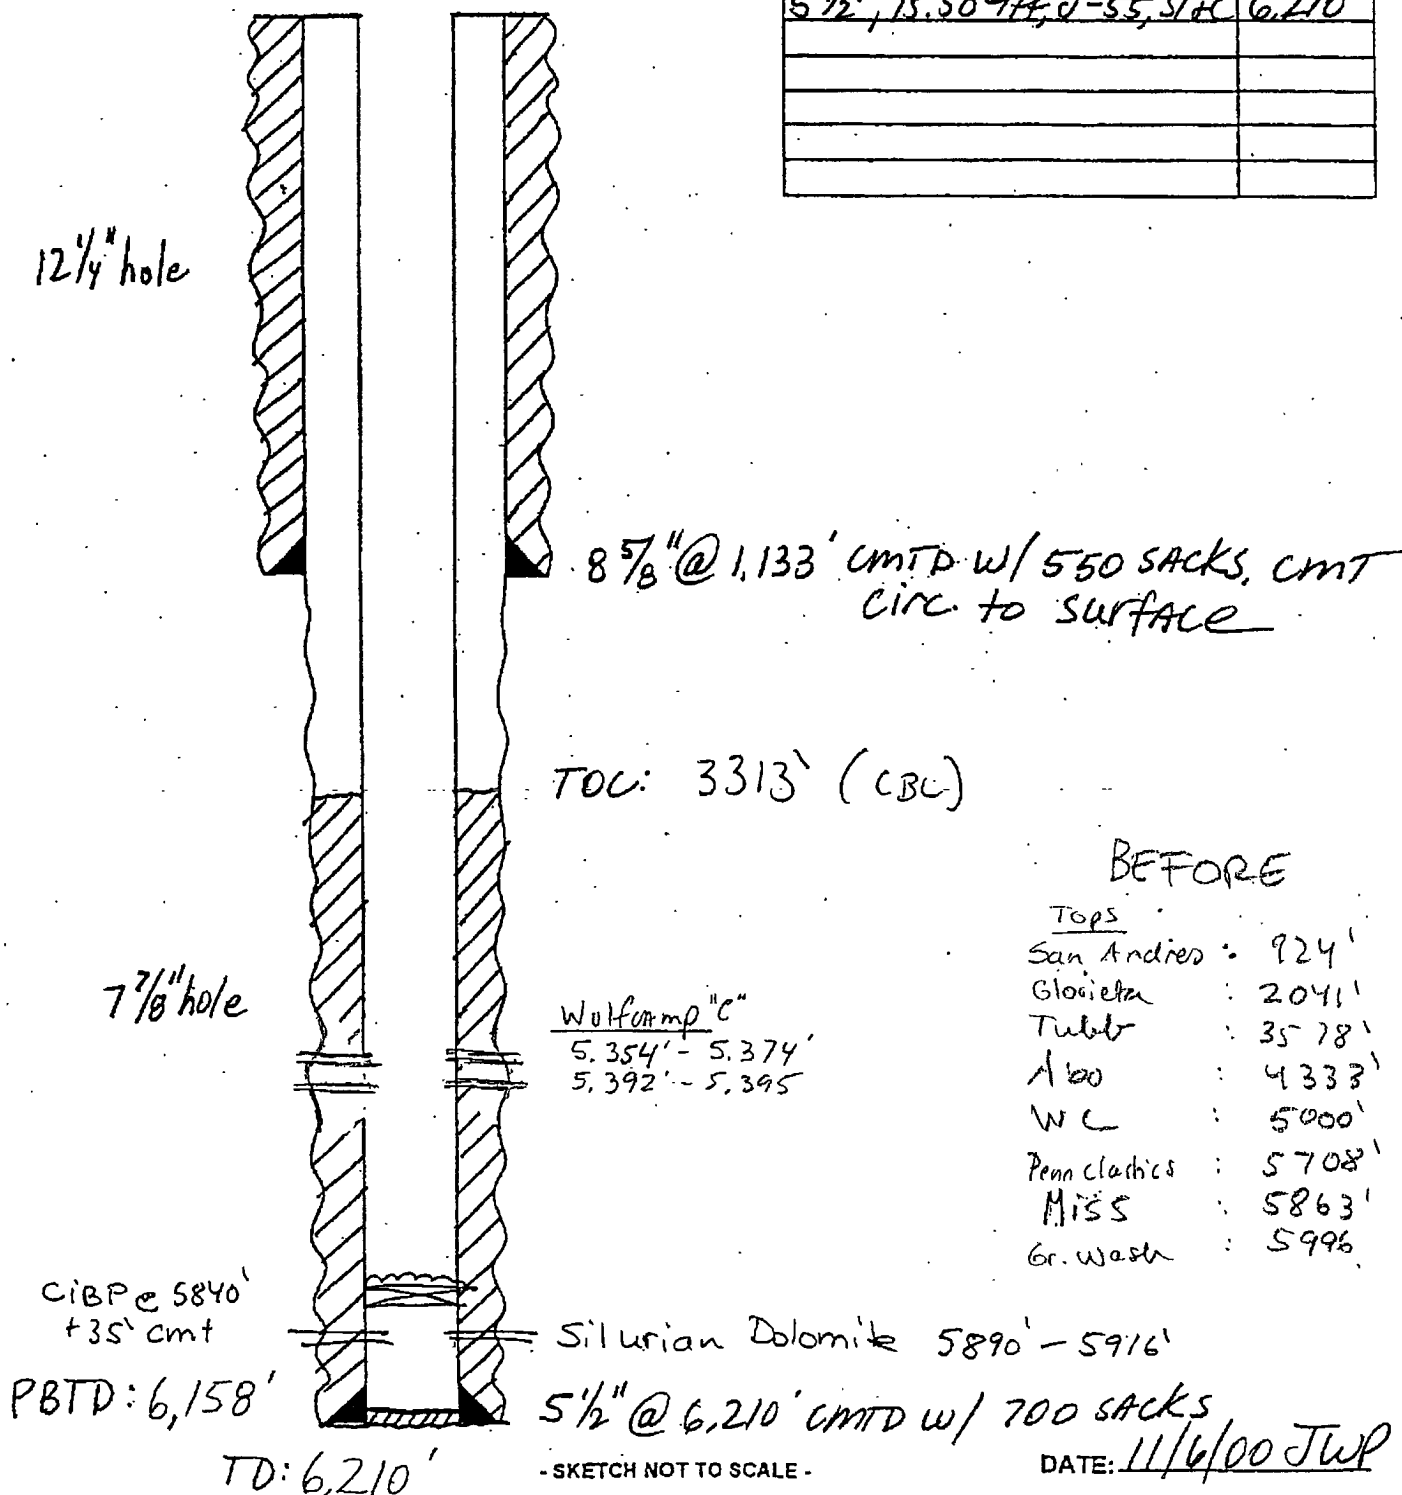

WELLNAME: VISTA "AVS" State #1 FIELD: FOOR RANCH
 LOCATION: 990' FNL & 660' FEL, Sec 21, T9S, R26E, CHAVES CO, NM.
 GL: 3,767' ZERO: _____ AGL: _____ KB: 3,777'
 SPUD DATE: 10/6/00 COMPLETION DATE: _____
 COMMENTS: _____

CASING PROGRAM	
SIZE/WT/GR/CONN	DEPTH SET
8 ⁵ / ₈ ", 24.0 #/ft, J-55, STL	1,133'
5 ¹ / ₂ ", 15.50 #/ft, J-55, STL	6,210'

60', 15sx,
Surface plug

12¹/₄" hole

100', 30^{sx}, cmt plug
1083'-1183'

100', 35sx, cmt plug
1991'-2091'

7⁷/₈" hole
CIBP @ 5,304'
+ 35' cmt

CIBP @ 5840'
+ 35' cmt

8⁵/₈" @ 1,133' CMTD W/ 550 SACKS, CMT
CIRC. TO SURFACE

TOC: 3313' (CBL)

100', 25sx, cmt plug 4,283'-4,383'

Wolfcamp "C"
5,354' - 5,374'
5,392' - 5,395'

AFTER

Tops	
San Andres	924'
Glorieta	2041'
Tubbs	3518'
Abco	4333'
W.C.	5000'
Penn clastics	5708'
MISS	5863'
Gr. wash	5996'

Silurian Dolomite 5890' - 5916'

5¹/₂" @ 6,210' CMTD W/ 700 SACKS

- SKETCH NOT TO SCALE -

DATE: 11/6/00 JWP

PBTD: 6,158'

TD: 6,210'

