


Well : Skeen 34 State Com 1H
Field : Delaware Basin North
County : Eddy **State** : NM
Surf Locat : Section 34-26S-28E, 315' FSL & 1,670' FEL Lat: 32.00086889 Long: -103.0721928 (NAD83)
BH Locat : Section 27-26S-28E, 330' FNL & 2,270' FWL Lat: 32.01969007 Long: -104.0742623 (NAD83)
KB Elev : 3,072' [Latshaw 6] **Grd Elev** : 3,052' [Plat]

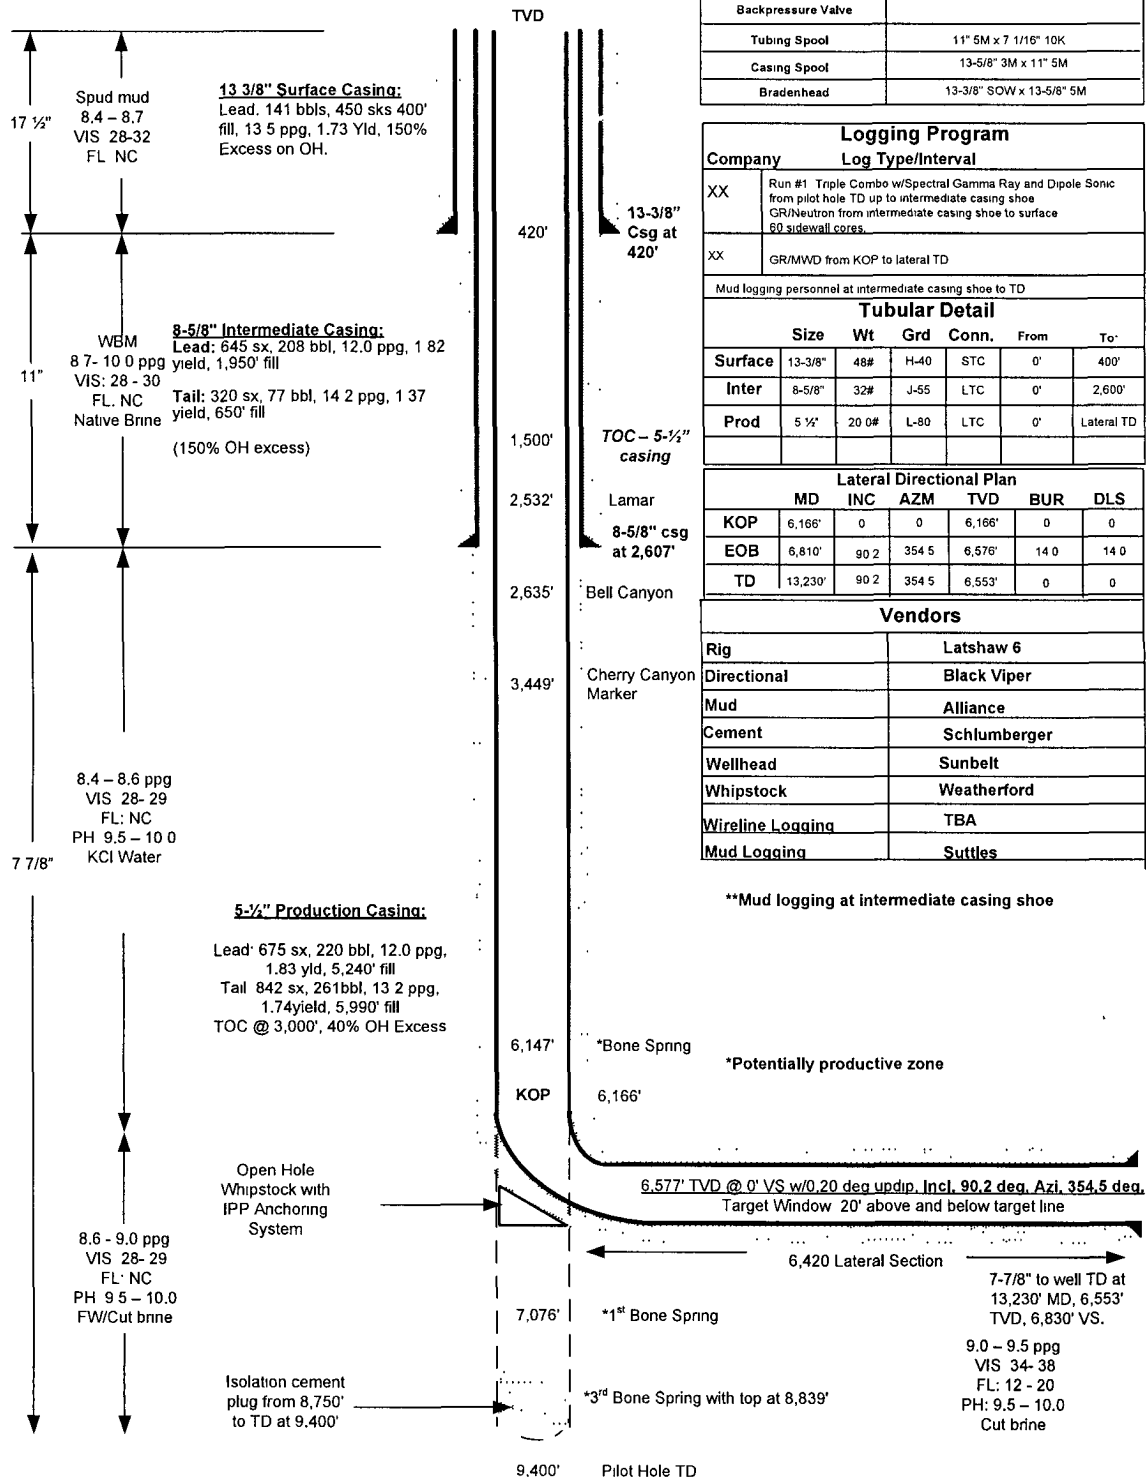

Directional Planning Drill to pilot hole TD at 9,400'. Log and set one isolation plug at TD. Set Whipstock at 6,166' KOP. Kick off and build at 14.0°/100' along 354.5° azimuth to 90.2° inc at 6,811' MD/6,576' TVD. Drill lateral to well TD at 13,230' MD/6,553' TVD, 6,830' VS.

Drawn by	Date	AFE No	Property No.	Drilling Engineer	Drilling Superintendent	Geologist
YA	Rev #6, 08/03/10	152924	632177	Yemi Ajajolaya	Cecil Luttrull	Chima Nzewunwah