

CELLS UNIT # 70

PROPOSED

FREED RIVERS / SPRING JACKSON

SEC 21, T-17-S, R-31-E

LTR. D, 725' ESL, 1980' FEL

Cnt. cnt. to surface  
thru sgs. holes @ 50'.  
Est. 12 sh.


Set cnt. ret @ 450'.  
Sgs. 70% cnt thru  
sgs. holes @ 715'

Set cnt. ret @ 1520'.  
Sgs. 25% cnt thru.  
sgs. holes @ 1620'.

CIBP SET AT 2160' WITH  
35' cement.

Model 'D' Permanent Packer set  
at 2999' w/ 35' cement

Cnt. ret set at 3690'.  
Perfs sgs w/ 200% cnt.

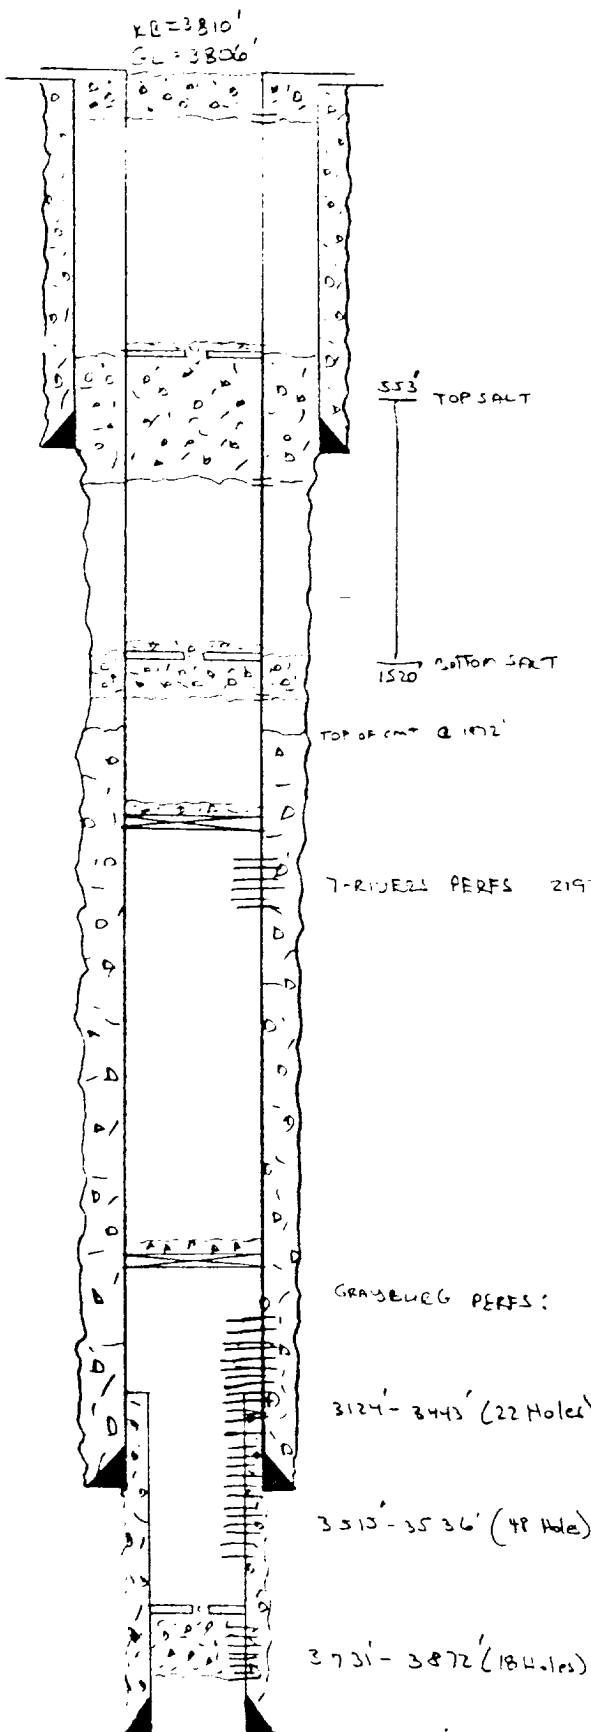

8 5/8" 227# SET AT 663'  
IN 11" Hole w/ 150 SX  
CNT. CIRC.

7" 20# SET AT 3338'  
IN 8" Hole w/ 250 SX  
TOC @ 1972 by Temp. Survey

4 1/2" 11.6# SET AT 3899' (3240' TOP)  
IN 6 1/4" Hole w/ 158 SX  
CNT. CIRC. TO TOP OF STRING