

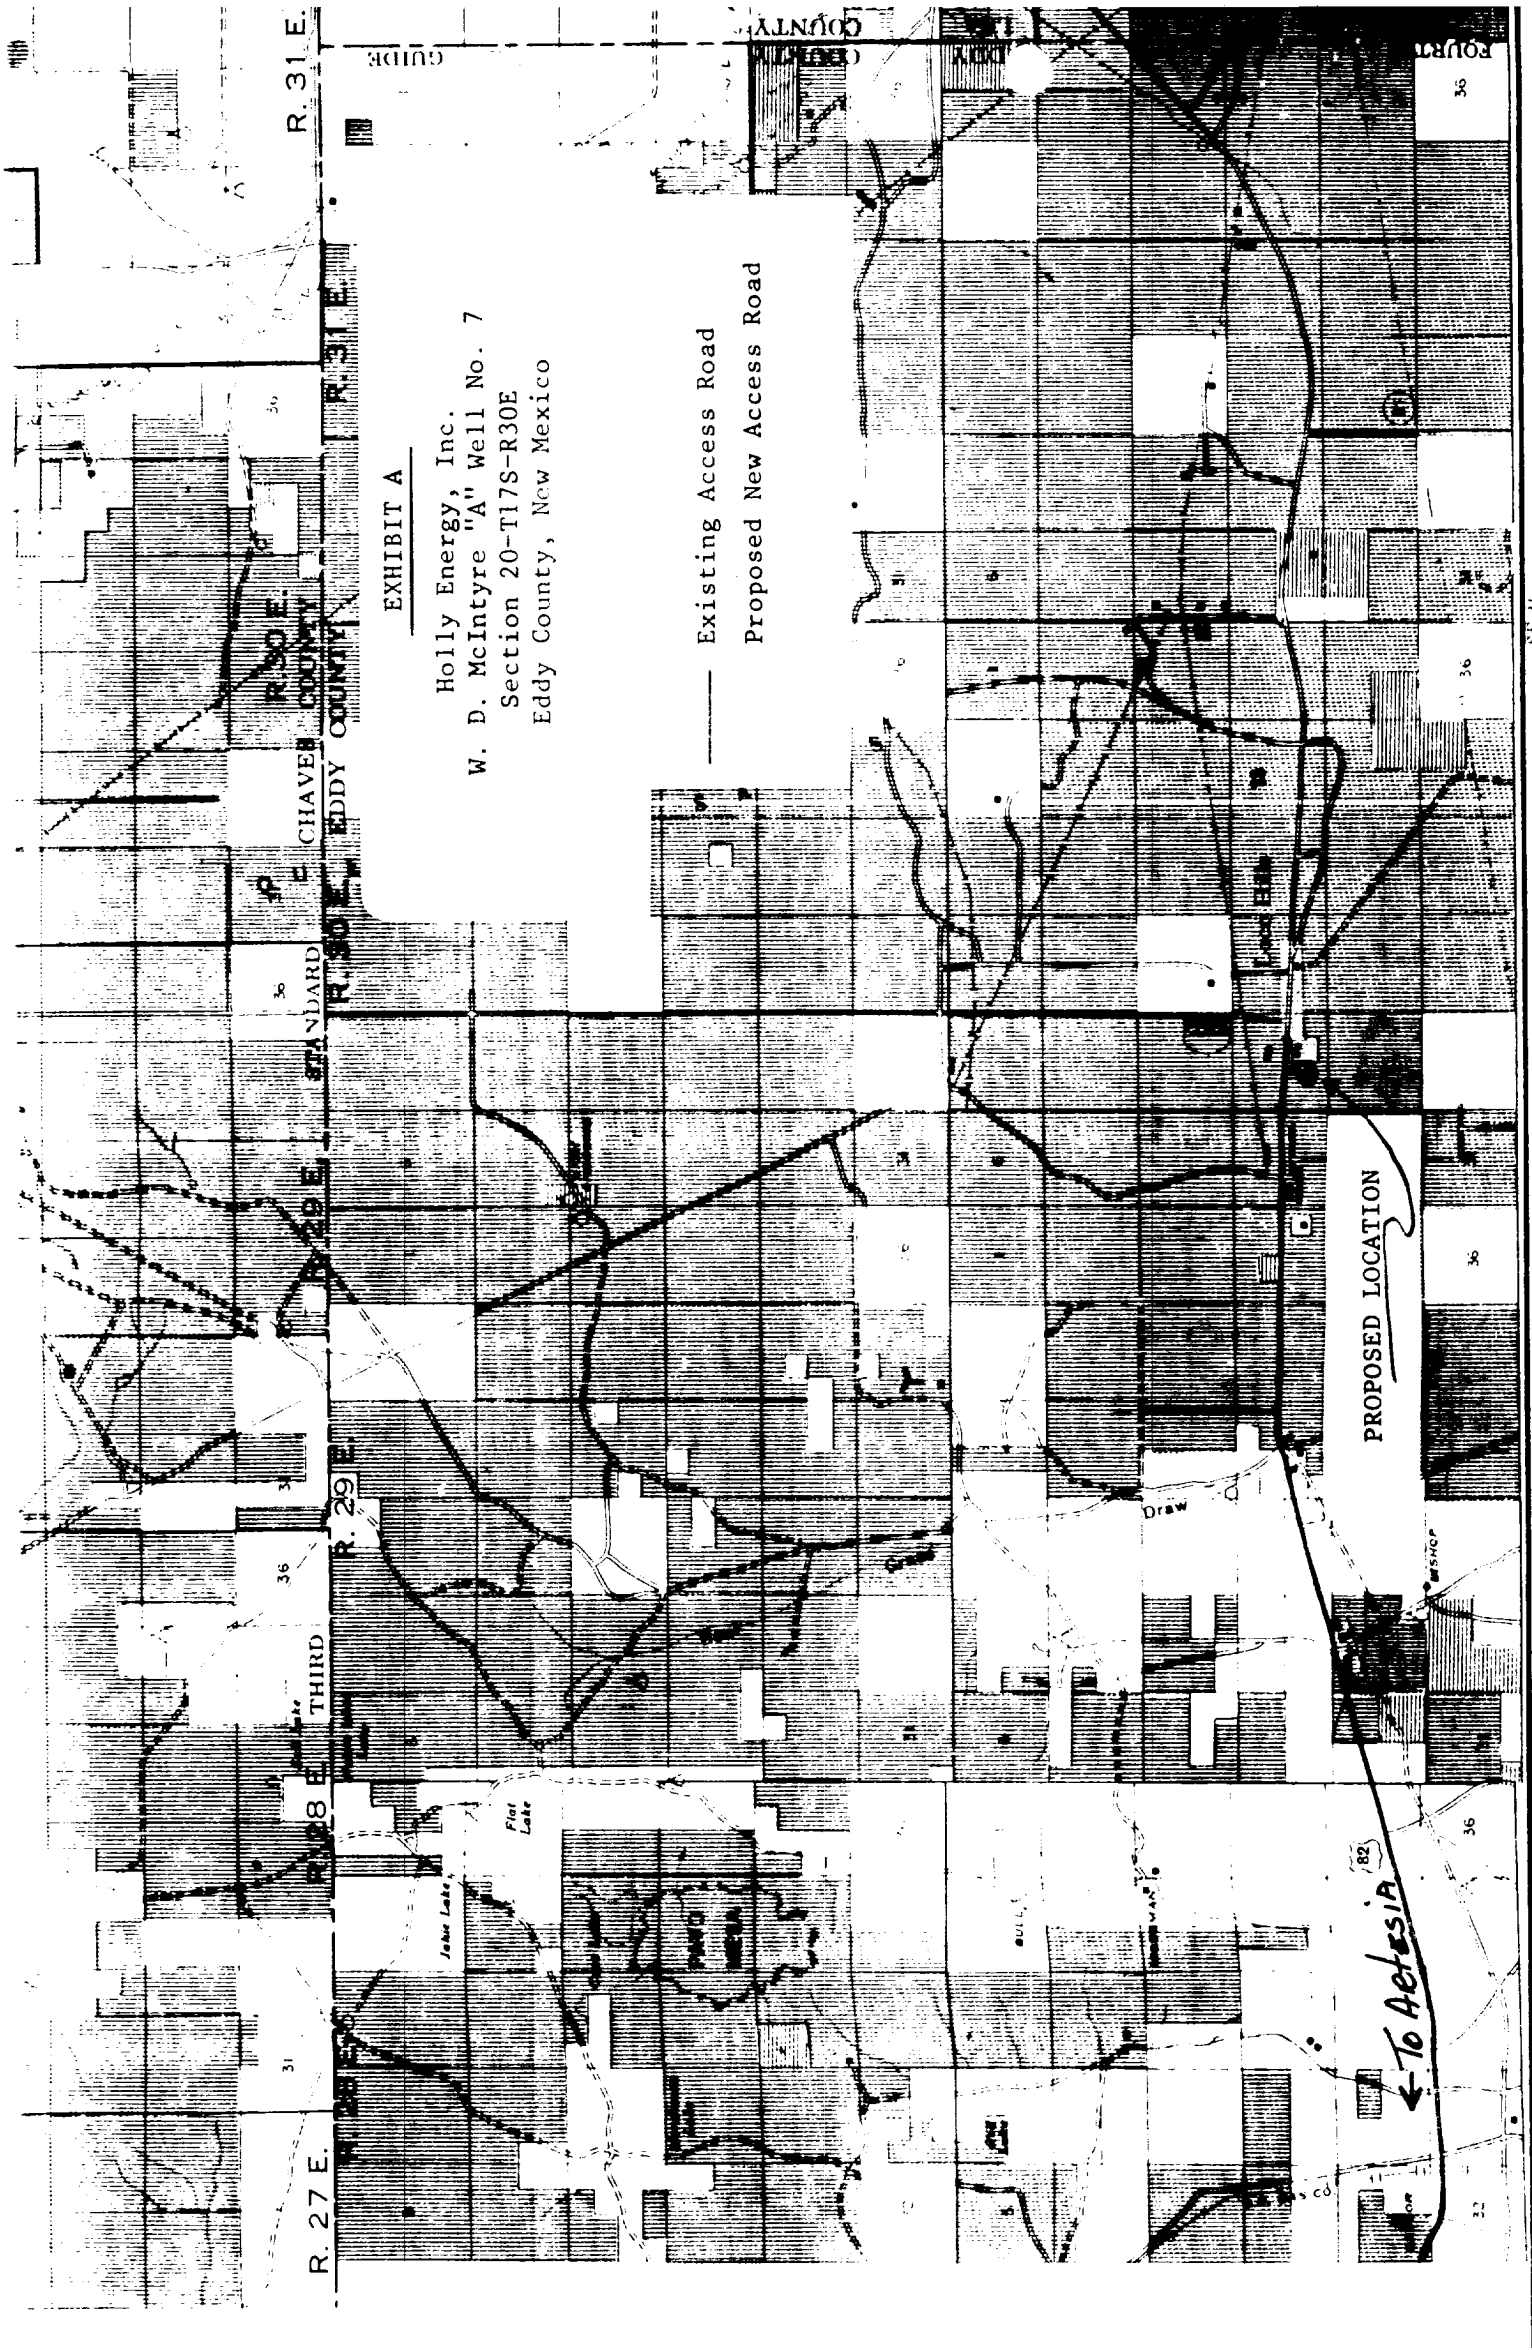


EXHIBIT A

Holly Energy, Inc.
W. D. McIntyre "A" Well No. 7
Section 20-T17S-R30E
Eddy County, New Mexico

Existing Access Road
Proposed New Access Road

PROPOSED LOCATION

← To Artesia

SCALE: 1/4" = 1 MILE

SE-24