


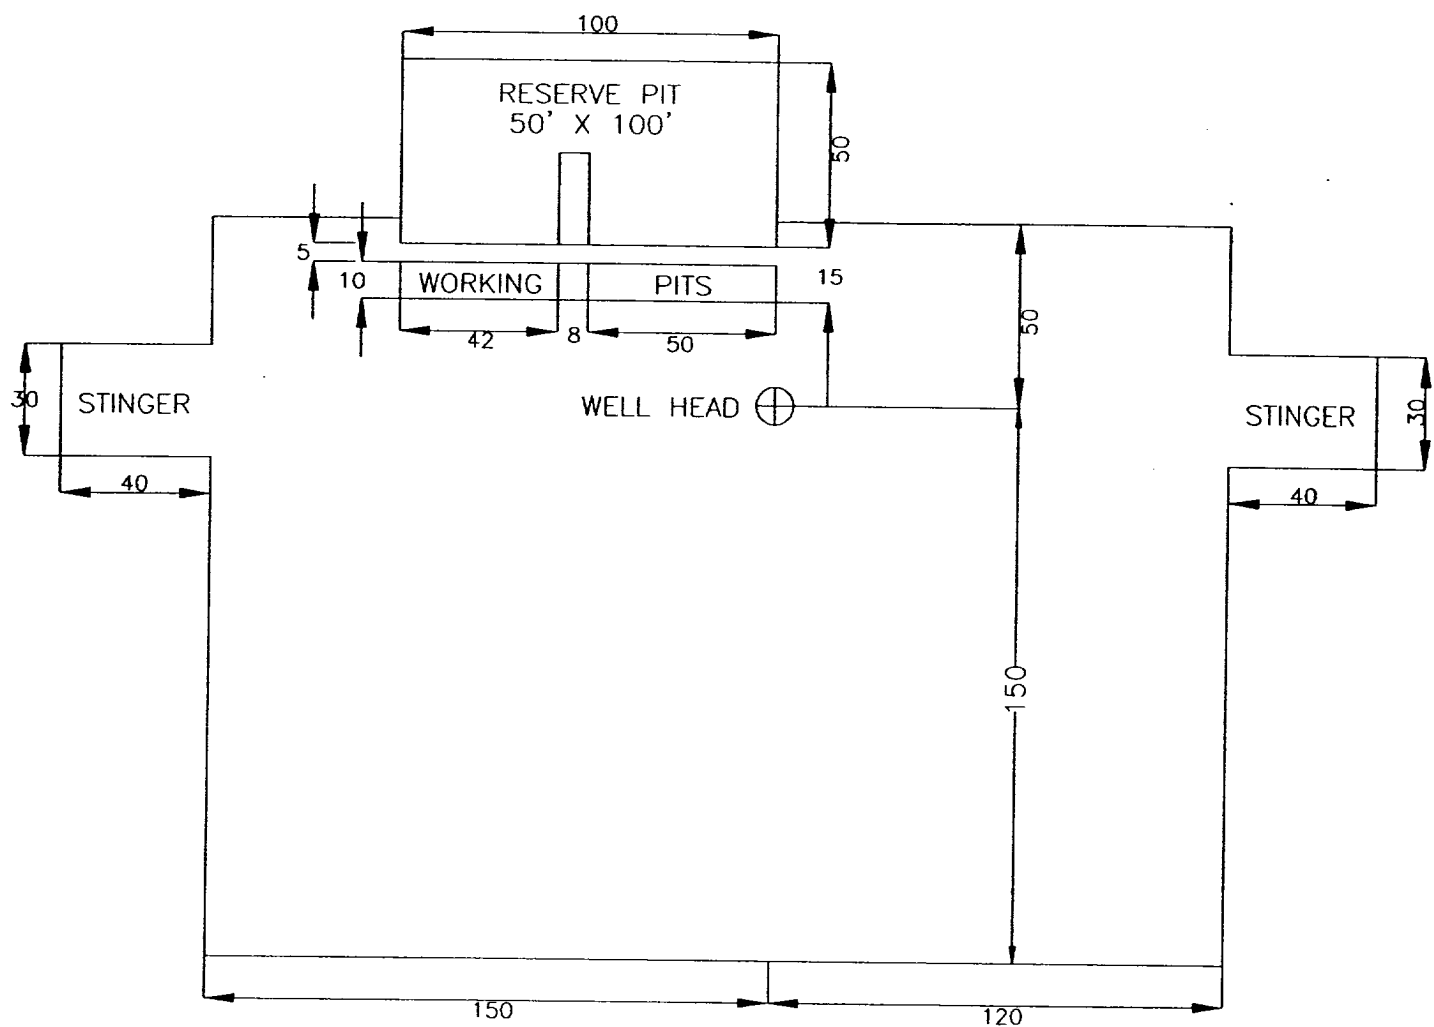

ELEV. 3723 FEET



DEVON ENERGY OPERATING CORP.

GRAYBURG-JACKSON AREA

EDDY COUNTY, NEW MEXICO

DRILL PAD LAYOUT
TURNER "B" 140

EXHIBIT 6

TB-B-140

Scale in Feet
25 0 25 50 75 100

RJ

01/2001