

RECEIVED

NM OIL CONS. COMMISSION
Drawer DD
Artesia, NM 88210

RECEIVED
OCT 6 1981

OCT 13 1981

AMENDMENT

OIL & GAS
U.S. GEOLOGICAL SURVEY
ROSWELL, NEW MEXICO

O. C. D.
ARTESIA, OFFICE

TO

SURFACE USE AND OPERATIONS PLAN

FOR

UNION OIL COMPANY OF CALIFORNIA
WELL NO.1 FEDERAL "FI"
660' FNL & 660' FWL SEC.35, T.21 S., R.31 E.
EDDY COUNTY, NEW MEXICO

LOCATED: 28 air miles east of Carlsbad, New Mexico.

FEDERAL LEASE NUMBER: NM-14324.

LEASE ISSUED: October 1, 1971. Diligent drilling operations timely commenced and in progress.

RECORD LESSEE: Union Oil Company of California.

ACRES IN LEASE: 839.43.

SURFACE OWNERSHIP: Federal.

GRAZING PERMITTEE: Mr. Kenny Smith
P. O. Box 764
Carlsbad, New Mexico 88220

POOL: Wildcat.

POOL RULES: Statewide. 40 acre spacing for oil.

EXHIBITS: E. Plat Showing Additional Pits Needed to Contain
Water Flow Encountered During Drilling Operations.

APPROVED

OCT 7 1981

(Orig Sgd.) ROGER A. CHAPMAN

JAMES A. GILLHAM
DISTRICT SUPERVISOR

9. WELL SITE LAYOUT: (AMENDED)

Amendment of this section of the original Surface Use and Operations Plan is needed to permit construction of three additional pits to contain the water flow encountered during drilling operations.

Exhibit "E", attached, shows the original well pad and reserve pit, as approved, and also, the location of the three additional pits needed.

No cut and fill will be necessary. Some clearing will be necessary during construction of the pit walls.

Archeaological examination of the area to be disturbed has been accomplished.

13. CERTIFICATION:

I hereby certify that I, or persons under my direct supervision, have inspected the proposed drill site and access route; that I am familiar with the conditions which presently exist; that the statements made in this plan are, to the best of my knowledge, true and correct; and, that the work associated with the operations proposed herein will be performed by Union Oil Company of California and its contractors and sub-contractors in conformity with this plan and the terms and conditions under which it is approved.

October 2, 1981
Date:


Arthur R. Brown, Agent for
UNION OIL COMPANY OF CALIFORNIA

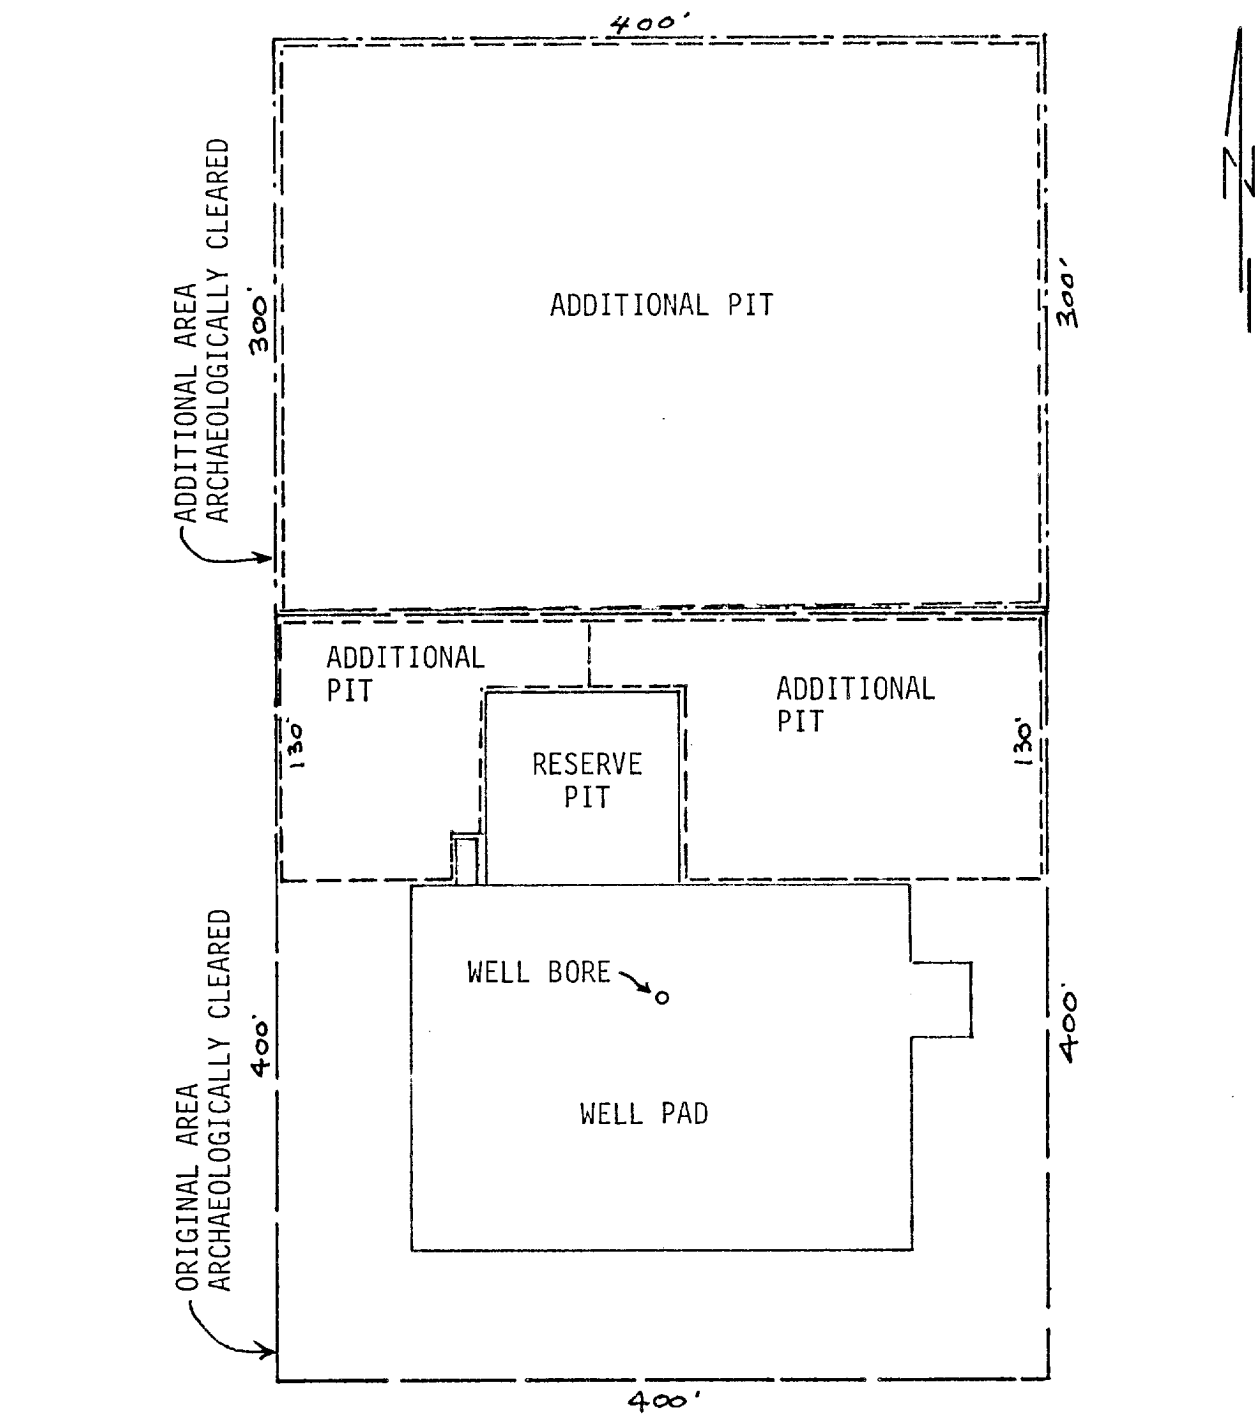


EXHIBIT "E"

UNION OIL COMPANY OF CALIFORNIA
WELL NO. 1 FEDERAL "FI"

DRILLING RIG LAYOUT

SCALE: 1" = 100'