
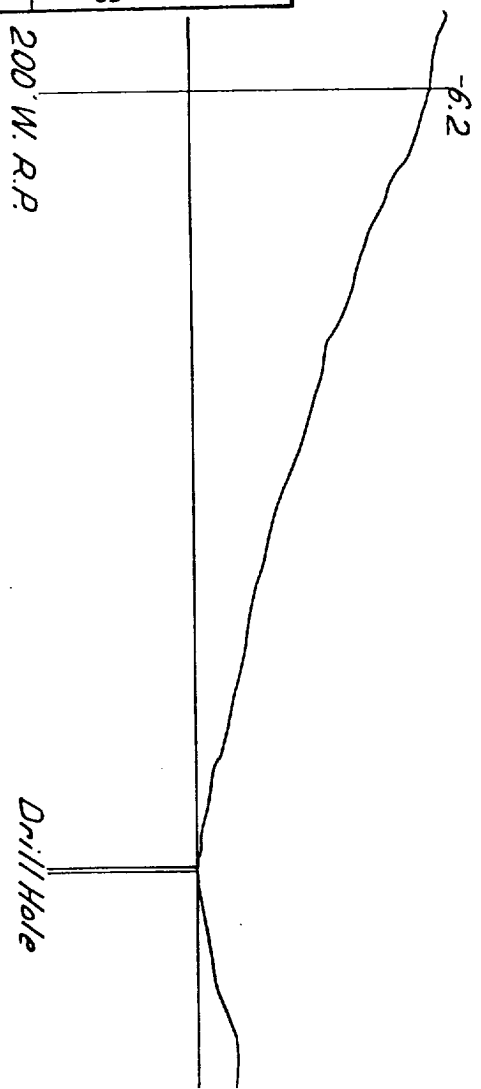
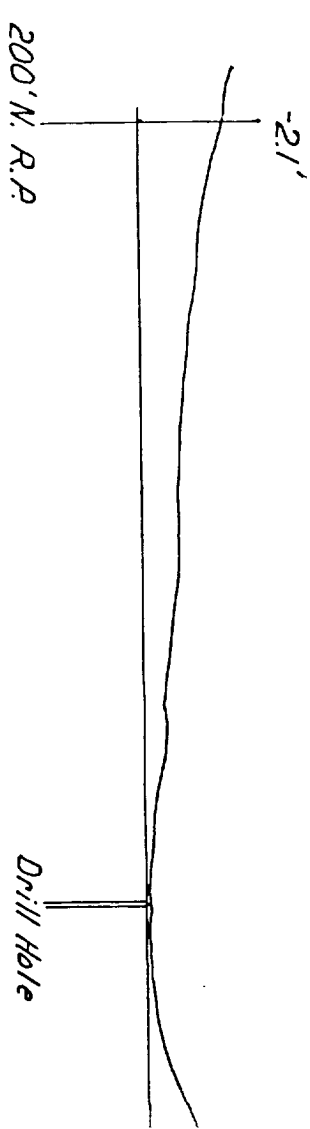
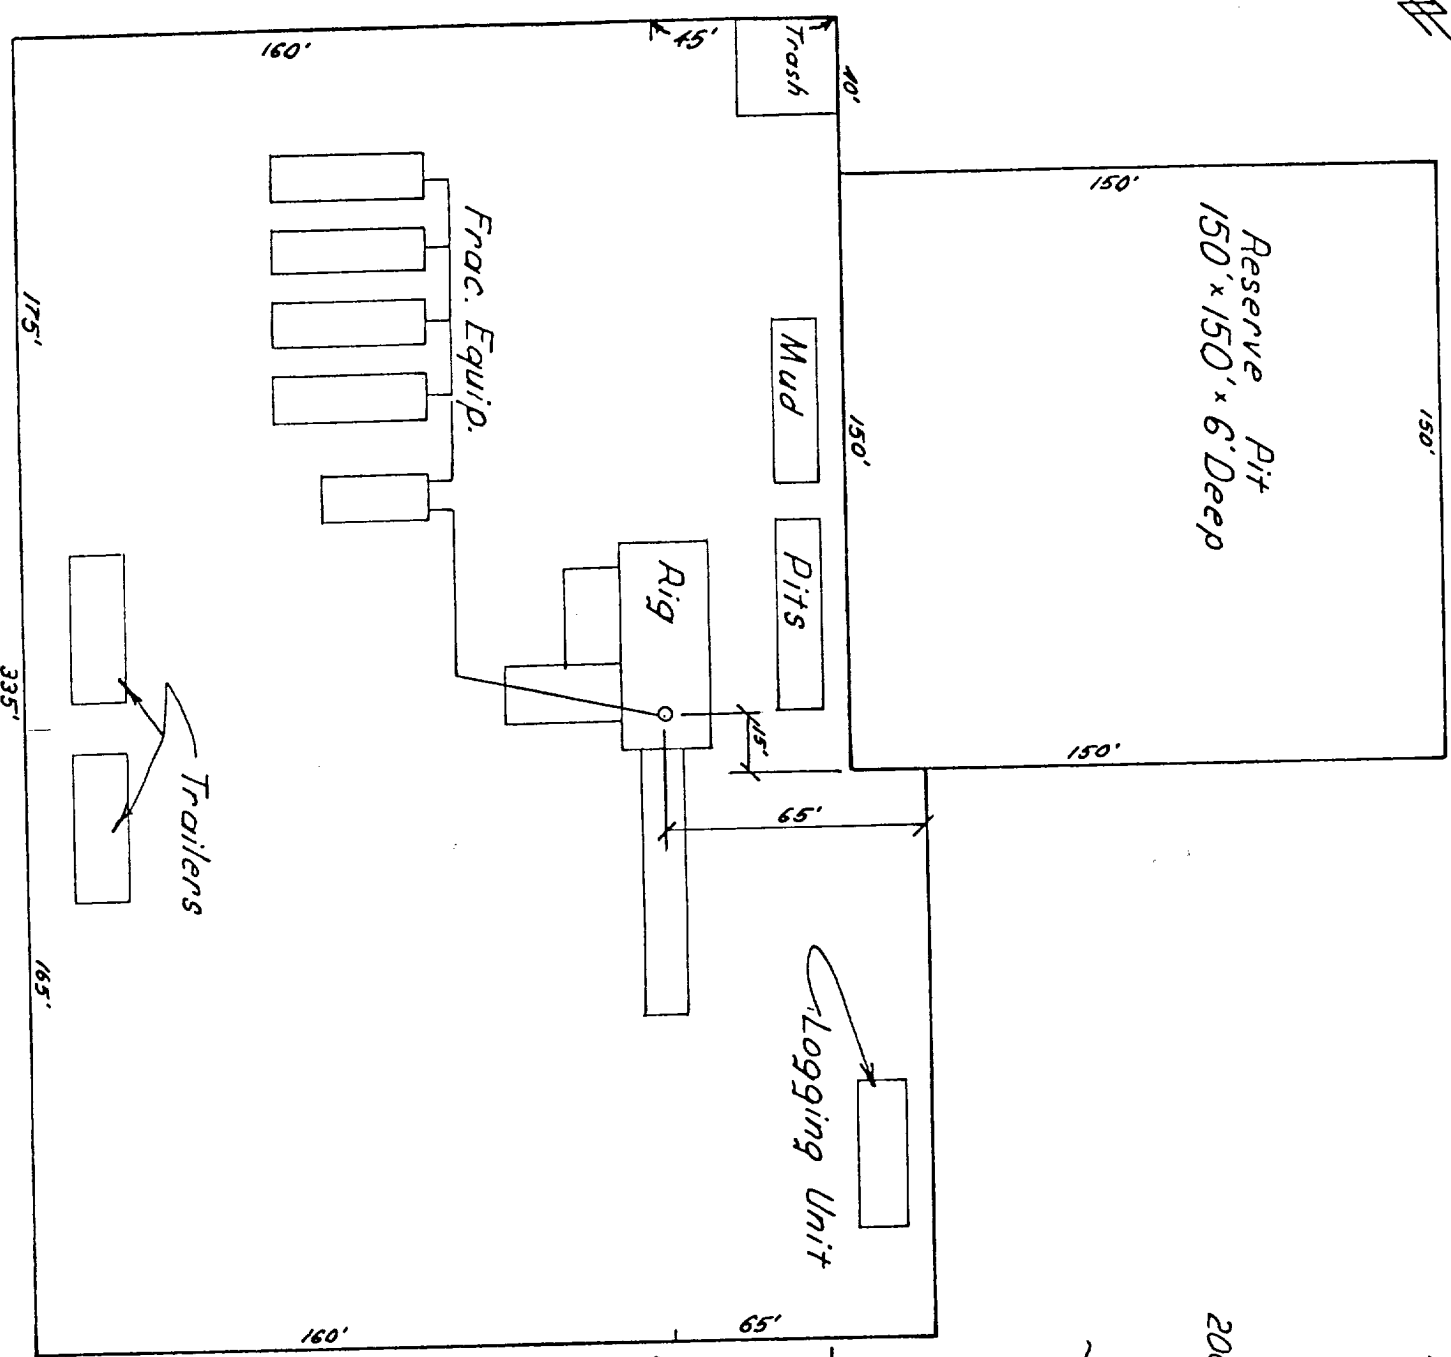


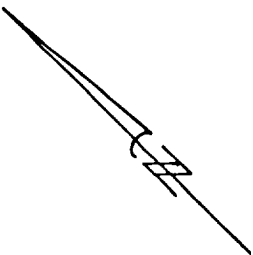

CROSS-SECTION
SCALE: 1" = 50' Hor.
1" = 5' Vert.

WELL SITE LAYOUT