


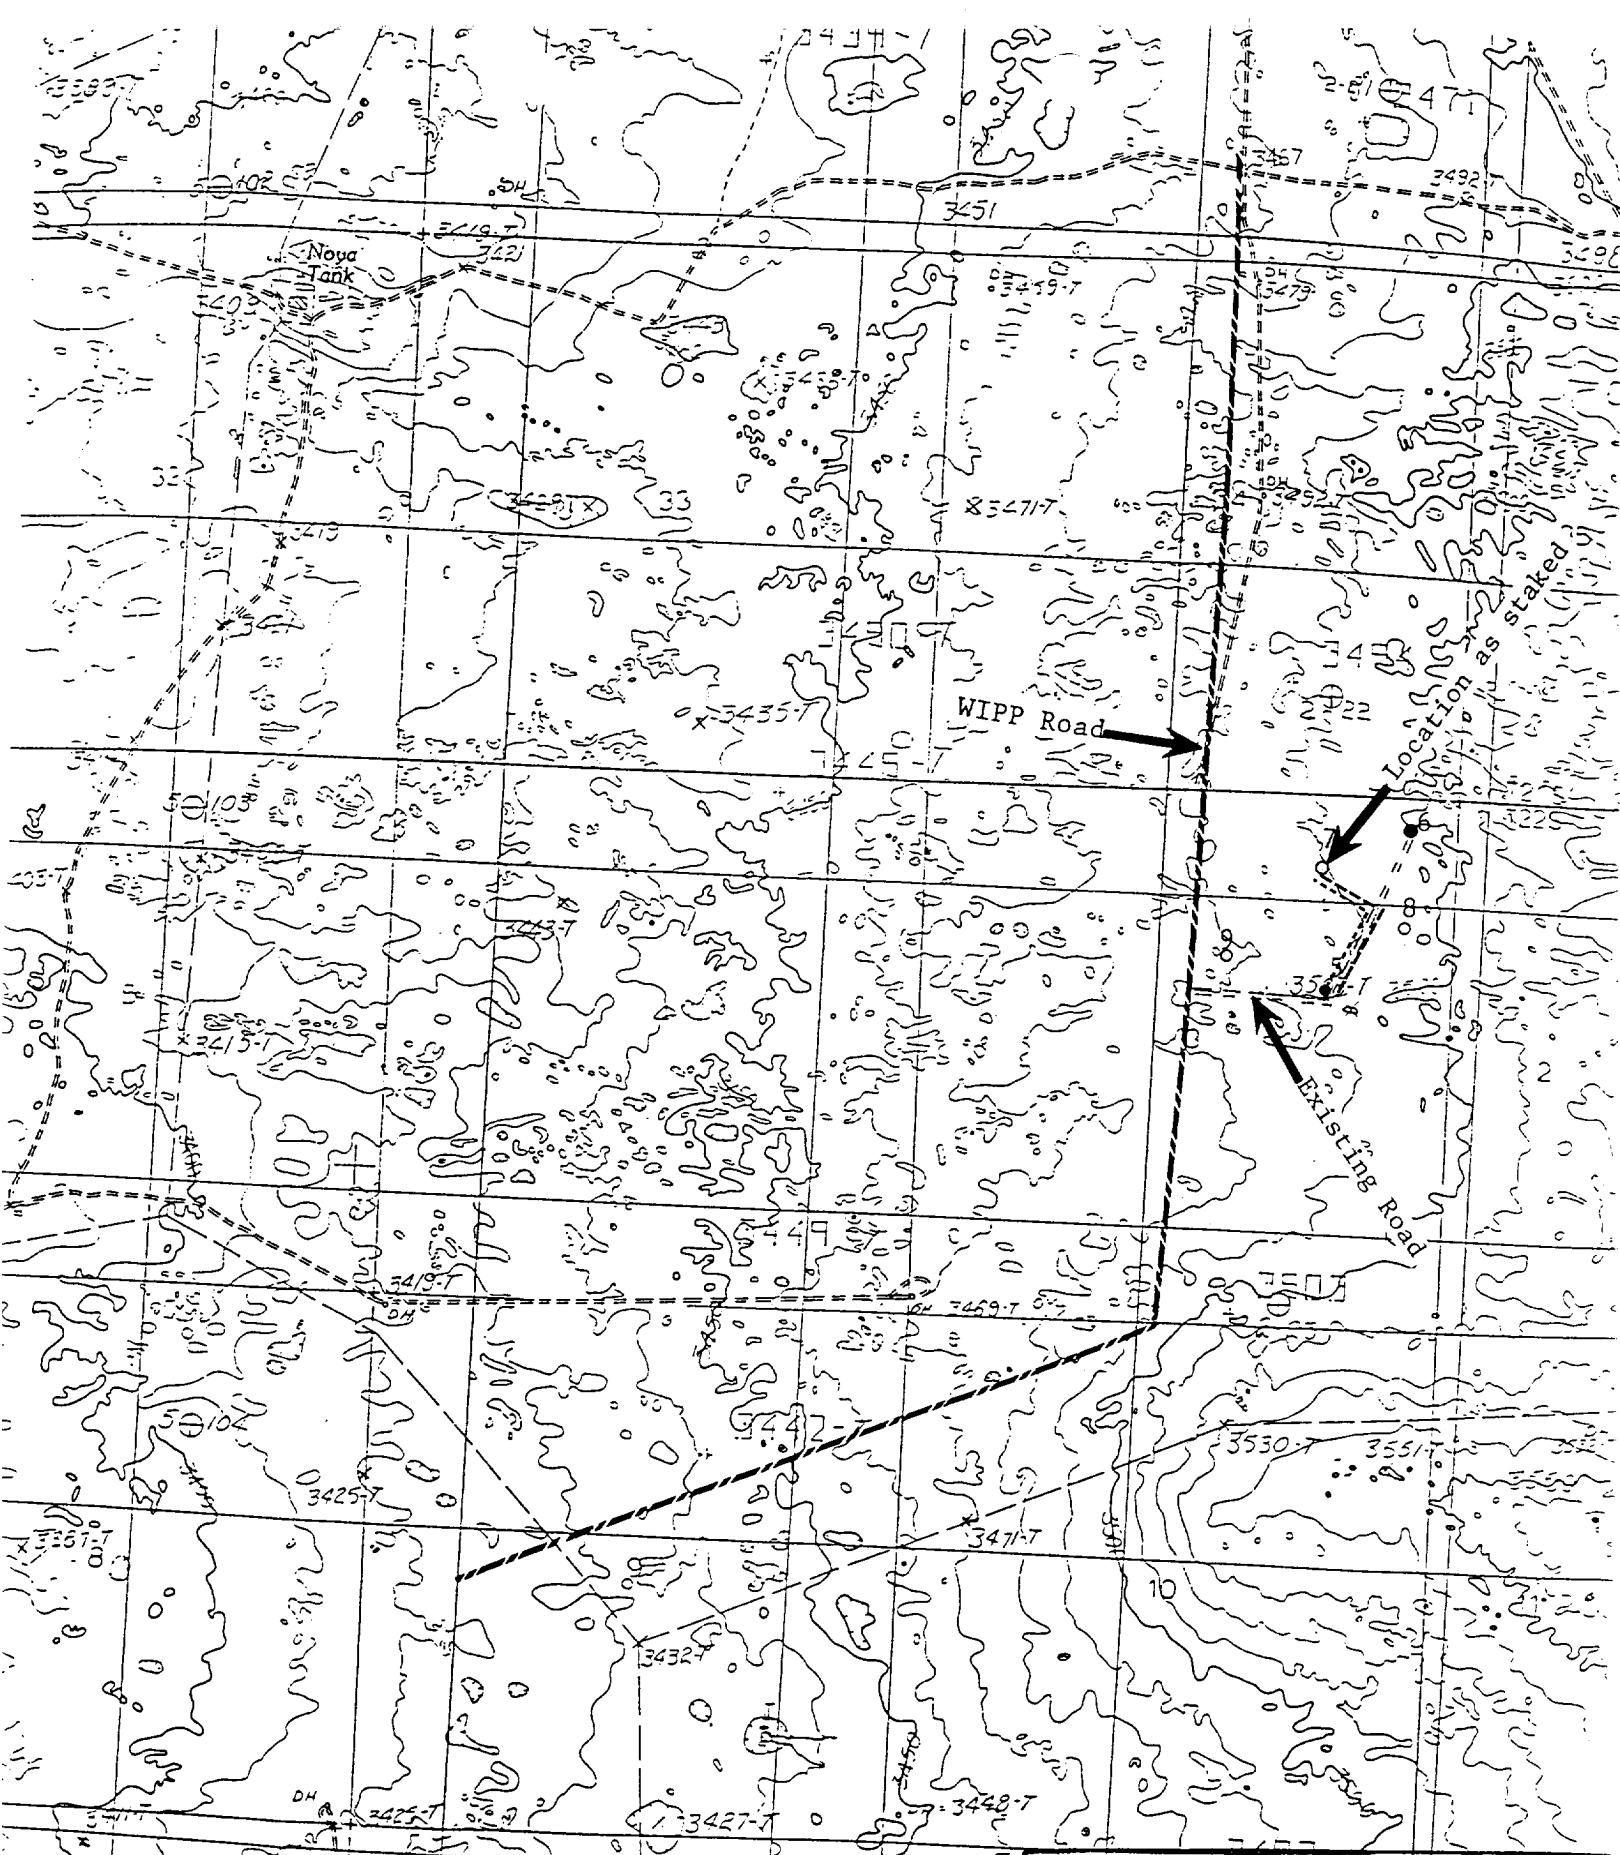

(Proposed Flowline -----
 Proposed Powerline

EXHIBIT "F"
 ROUTE OF FLOWLINES
 & POWERLINES

POGO PRODUCING COMPANY
 LOST TANK "3" FEDERAL # 7
 LOT 2 UNIT "B" SECTION 3
 T22S R31E T33N CO. 10N