

**UNITED STATES
DEPARTMENT OF THE INTERIOR
BUREAU OF LAND MANAGEMENT**

Sundry Notices and Reports on Wells

RECEIVED**DEC - 2 2011**Farmington Field Office
Bureau of Land Management1. Type of Well
GAS

2. Name of Operator

BURLINGTON**RESOURCES OIL & GAS COMPANY LP**

3. Address & Phone No. of Operator

PO Box 4289, Farmington, NM 87499 (505) 326-9700

4. Location of Well, Footage, Sec., T, R, M

Surface: Unit M (SWSW), 715' FSL & 1220' FWL, Section 25, T31N, R12W, NMPM

BH: Unit L (NWSW), 1864' FSL & 1021' FWL, Section 25, T31N, R12W, NMPM

5. Lease Number
SF-0776526. If Indian, All. or
Tribe Name

7. Unit Agreement Name

8. Well Name & Number
East 9N

9. API Well No.

30-045-35182

10. Field and Pool
Blanco MV/Basin DK11. County and State
San Juan, NM**12. CHECK APPROPRIATE BOX TO INDICATE NATURE OF NOTICE, REPORT, OTHER DATA**

Type of Submission

Type of Action

☐ Notice of Intent☐ Abandonment☐ Change of Plans☒ Other --☐ Cathodic Sundry☒ Subsequent Report☐ Recompletion☐ New Construction☐ Plugging☐ Non-Routine Fracturing☐ Final Abandonment☐ Casing Repair☐ Water Shut off☐ Altering Casing☐ Conversion to Injection

BP

13. Describe Proposed or Completed Operations

Attached is a drawing for the placement of the cathodic ground, rectifier and cable for the subject well.

RCVD DEC 8 '11**OIL CONS. DIV.****ACCEPTED FOR RECORD DIST. 3****DEC 06 2011****FARMINGTON FIELD OFFICE**
BY *[Signature]***14. I hereby certify that the foregoing is true and correct.**Signed *[Signature]* Denise JourneyTitle: Staff Regulatory TechnicianDate 12-1-11

(This space for Federal or State Office use)

APPROVED BY _____ Title _____ Date _____


CONDITION OF APPROVAL, if any:

Title 18 U.S.C. Section 1001, makes it a crime for any person knowingly and willfully to make any department or agency of the United States any false, fictitious or fraudulent statements or representations as to any matter within its jurisdiction

NMOCDA*[Signature]*

East #9N

Section 25, T31N, R12W, N.M.P.M., San Juan County, NM

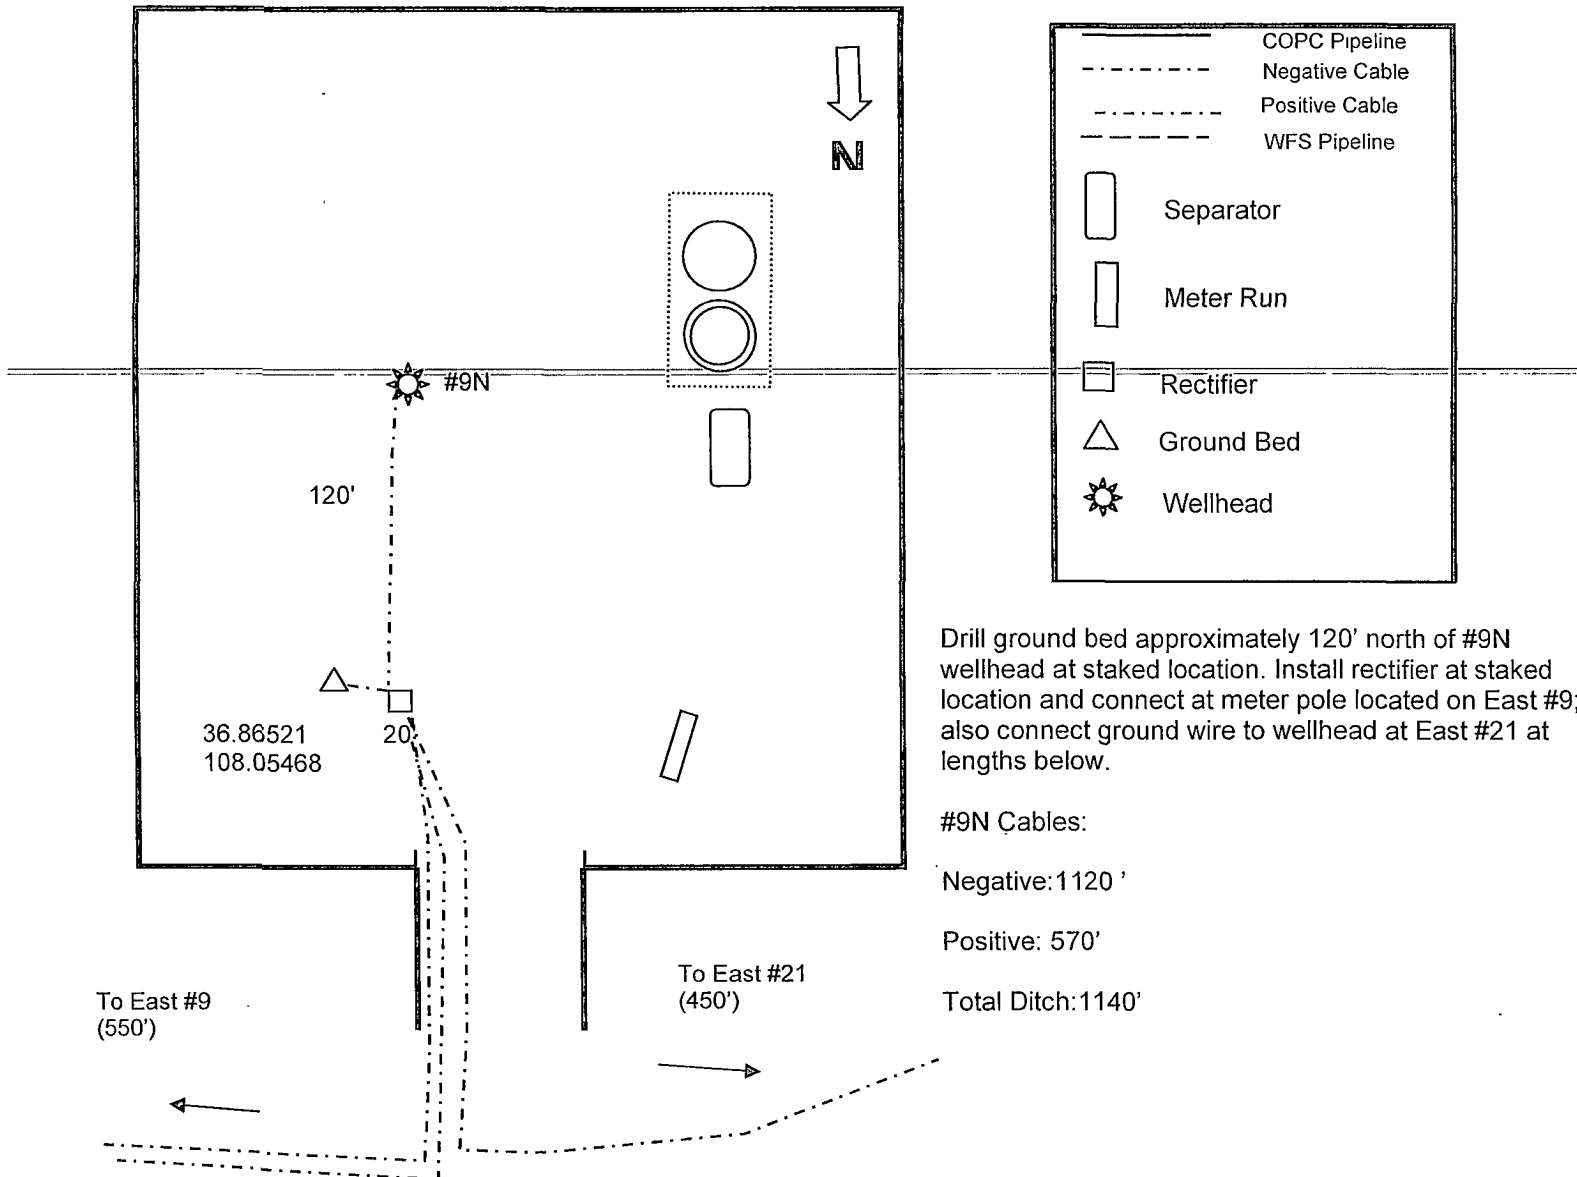

Drill ground bed approximately 120' north of #9N wellhead at staked location. Install rectifier at staked location and connect at meter pole located on East #9; also connect ground wire to wellhead at East #21 at lengths below.

#9N Cables:

Negative: 1120'

Positive: 570'

Total Ditch: 1140'