

Submit 3 Copies To Appropriate District Office
 District I
 1625 N. French Dr., Hobbs, NM 88240
 District II
 1301 W. Grand Ave., Artesia, NM 88210
 District III
 1000 Rio Brazos Rd., Aztec, NM 87410
 District IV
 1220 S. St. Francis Dr., Santa Fe, NM 87505

State of New Mexico
 Energy, Minerals and Natural Resources

Form C-103
 Jun 19, 2008

OIL CONSERVATION DIVISION
 1220 South St. Francis Dr.
 Santa Fe, NM 87505

WELL API NO. 30-045-35156
5. Indicate Type of Lease STATE <input type="checkbox"/> FEE <input checked="" type="checkbox"/>
6. State Oil & Gas Lease No.
7. Lease Name or Unit Agreement Name Rhoda Abrams
8. Well Number 1P
9. OGRID Number 217817
10. Pool name or Wildcat Blanco MV / Basin DK

SUNDRY NOTICES AND REPORTS ON WELLS
 (DO NOT USE THIS FORM FOR PROPOSALS TO DRILL OR TO DEEPEN OR PLUG BACK TO A DIFFERENT RESERVOIR. USE "APPLICATION FOR PERMIT" (FORM C-101) FOR SUCH PROPOSALS.)

1. Type of Well: Oil Well Gas Well Other **P&A**

2. Name of Operator
ConocoPhillips Company

3. Address of Operator
P.O. Box 4289, Farmington, NM 87499-4289

4. Well Location
 Unit Letter **I** : 1772 feet from the **South** line and **1203** feet from the **East** line
 Section **5** Township **30N** Range **11W** NMPM **San Juan County**

11. Elevation (Show whether DR, RKB, RT, GR, etc.)
 ' GR

12. Check Appropriate Box to Indicate Nature of Notice, Report or Other Data

NOTICE OF INTENTION TO: PERFORM REMEDIAL WORK <input type="checkbox"/> PLUG AND ABANDON <input type="checkbox"/> TEMPORARILY ABANDON <input type="checkbox"/> CHANGE PLANS <input type="checkbox"/> PULL OR ALTER CASING <input type="checkbox"/> MULTIPLE COMPL <input type="checkbox"/> DOWNHOLE COMMINGLE <input type="checkbox"/> OTHER: <input checked="" type="checkbox"/>	SUBSEQUENT REPORT OF: REMEDIAL WORK <input type="checkbox"/> ALTERING CASING <input type="checkbox"/> COMMENCE DRILLING OPNS. <input type="checkbox"/> P AND A <input type="checkbox"/> CASING/CEMENT JOB <input type="checkbox"/> OTHER:
--	--

13. Describe proposed or completed operations. (Clearly state all pertinent details, and give pertinent dates, including estimated date of starting any proposed work). SEE RULE 1103. For Multiple Completions: Attach wellbore diagram of proposed completion or recompletion.

RCVD MAR 12 '13
 OIL CONS. DIV.
 DIST. 3

ConocoPhillips Company will be conducting a pilot test on the subject well by installing a VOCinerator (combustor) on this well pad. This pilot program will be a 2 well test to see if we can reduce our VOC emissions to comply with the new requirements being proposed by the EPA.

We will be adding this combustor to this well's facilities. See the attached drawing that indicates the placement of this piece of equipment. The dimensions of the combustor are approx. 24" in diameter by 19' tall and for safety reasons will need to be placed at a minimum of 35' from the tank.

Accepted for Record ^{BP}

Spud Date: Rig Released Date:

I hereby certify that the information above is true and complete to the best of my knowledge and belief.

SIGNATURE Patsy Chugston TITLE Sr. Regulatory Specialist DATE 3/11/13


Type or print name Patsy Chugston E-mail address: _____ PHONE: 505-326-9518

For State Use Only

APPROVED BY: _____ TITLE PV DATE MAR 18 2013

Conditions of Approval (if any): _____

RHODA ABRAMS #1P, 2/22/2013 3:41:21 PM, terrymy

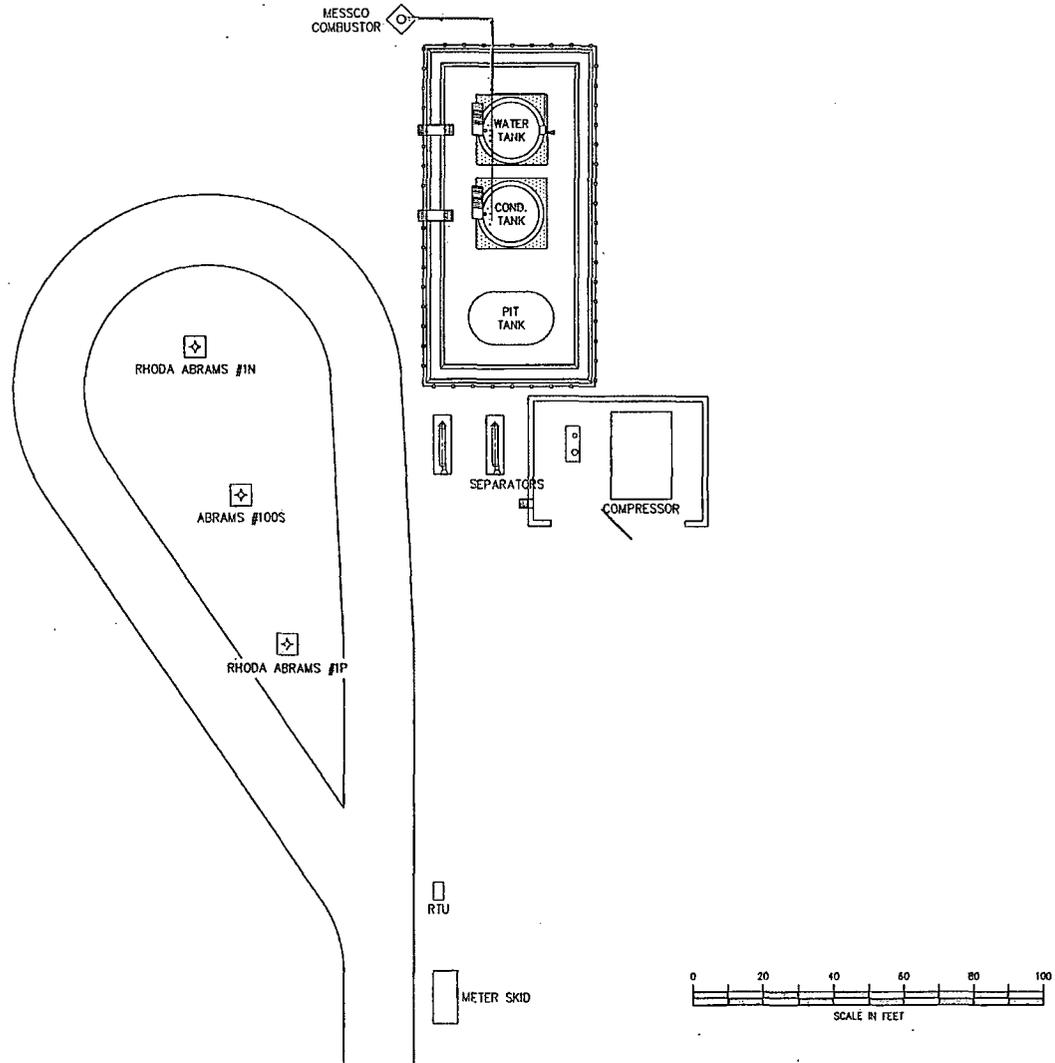

<table border="1"> <tr> <td>REFERENCE SHEET NO.</td> <td></td> <td></td> <td></td> <td></td> <td></td> <td></td> <td></td> <td></td> <td></td> </tr> <tr> <td></td> </tr> </table>										REFERENCE SHEET NO.																				OPERATOR T. M. YOUNG OPERATOR ENG. JOB		 San Juan Business Unit		SJBU COMBUSTOR RETROFIT PILOT PROJECT RHODA ABRAMS #1P/IN WELL #1P PLOT PLAN		FORM 933702	
REFERENCE SHEET NO.																																					
A 02/2013 ISSUED FOR REVIEW		TMY	CHC	CWC	CWS	SCALE AS SHOWN	DATE 02/14/2013	DRAWN T. M. YOUNG	CHECKED T. M. YOUNG	APPROVAL G. GROSS	DRAWING NO. PLO-RHOD-3417	SHEET 001 of 001	REV A																								