

Submit 3 Copies To Appropriate District Office
District I
1625 N. French Dr., Hobbs, NM 88240
District II
1301 W. Grand Ave., Artesia, NM 88210
District III
1000 Rio Brazos Rd., Aztec, NM 87410
District IV
1220 S. St. Francis Dr., Santa Fe, NM 87505

State of New Mexico
Energy, Minerals and Natural Resources

Form C-103
May 27, 2004

OIL CONSERVATION DIVISION
1220 South St. Francis Dr.
Santa Fe, NM 87505

WELL API NO. 30-045-06779
5. Indicate Type of Lease STATE ☐ FEE ☐
6. State Oil & Gas Lease No.
7. Lease Name or Unit Agreement Name Federal 3S Com
8. Well Number 1
9. OGRID Number 131994
10. Pool name or Wildcat Basin Fruitland Coal

SUNDRY NOTICES AND REPORTS ON WELLS (DO NOT USE THIS FORM FOR PROPOSALS TO DRILL OR TO DEEPEN OR PLUG BACK TO A DIFFERENT RESERVOIR. USE "APPLICATION FOR PERMIT" (FORM C-101) FOR SUCH PROPOSALS.)	
1. Type of Well: Oil Well ☐ Gas Well ☒ Other	
2. Name of Operator Four Star Oil and Gas Company	
3. Address of Operator P.O. Box 36366 Houston, TX 77236	
4. Well Location Unit Letter <u>M</u> : <u>790</u> feet from the <u>South</u> line and <u>790</u> feet from the <u>West</u> line Section <u>3</u> Township <u>27N</u> Range <u>12W</u> NMPM San Juan County	
11. Elevation (Show whether DR, RKB, RT, GR, etc.) 6489' DR	
Pit or Below-grade Tank Application ☐ or Closure ☐	
Pit type _____ Depth to Groundwater _____ Distance from nearest fresh water well _____ Distance from nearest surface water _____	
Pit Liner Thickness: _____ mil Below-Grade Tank: Volume <u>95</u> bbls; Construction Material _____	

12. Check Appropriate Box to Indicate Nature of Notice, Report or Other Data

NOTICE OF INTENTION TO:		SUBSEQUENT REPORT OF:	
PERFORM REMEDIAL WORK ☐	PLUG AND ABANDON ☐	REMEDIAL WORK ☐	ALTERING CASING ☐
TEMPORARILY ABANDON ☐	CHANGE PLANS ☐	COMMENCE DRILLING OPNS. ☐	P AND A ☐
PULL OR ALTER CASING ☐	MULTIPLE COMPL ☐	CASING/CEMENT JOB ☐	
OTHER: Tank Installation ☒		OTHER: ☐	

13. Describe proposed or completed operations. (Clearly state all pertinent details, and give pertinent dates, including estimated date of starting any proposed work). SEE RULE 1103. For Multiple Completions: Attach wellbore diagram of proposed completion or recompletion.

Four Star Oil and Gas Company respectfully requests permission for the installation of a below ground pit tank. A form C-144 to register the tank will be submitted once the tank is installed. Attached is a standard diagram of the pit tank for your use and review.




I hereby certify that the information above is true and complete to the best of my knowledge and belief. I further certify that any pit or below-grade tank has been/will be constructed or closed according to NMOCD guidelines ☐, a general permit ☐ or an (attached) alternative OCD-approved plan ☐.



SIGNATURE Pamela Rainey TITLE Regulatory Assistant DATE 7/27/2006

Type or print name Pamela Rainey E-mail address: prcx@chevron.com Telephone No. 281-561-4859
For State Use Only

APPROVED BY: [Signature] TITLE DEPUTY OIL & GAS INSPECTOR, DIST. 3 DATE JUL 28 2006
Conditions of Approval (if any): _____

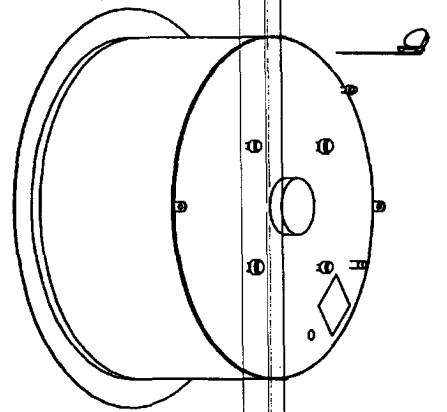

PLAN
SCALE 1/8"=1'-0"

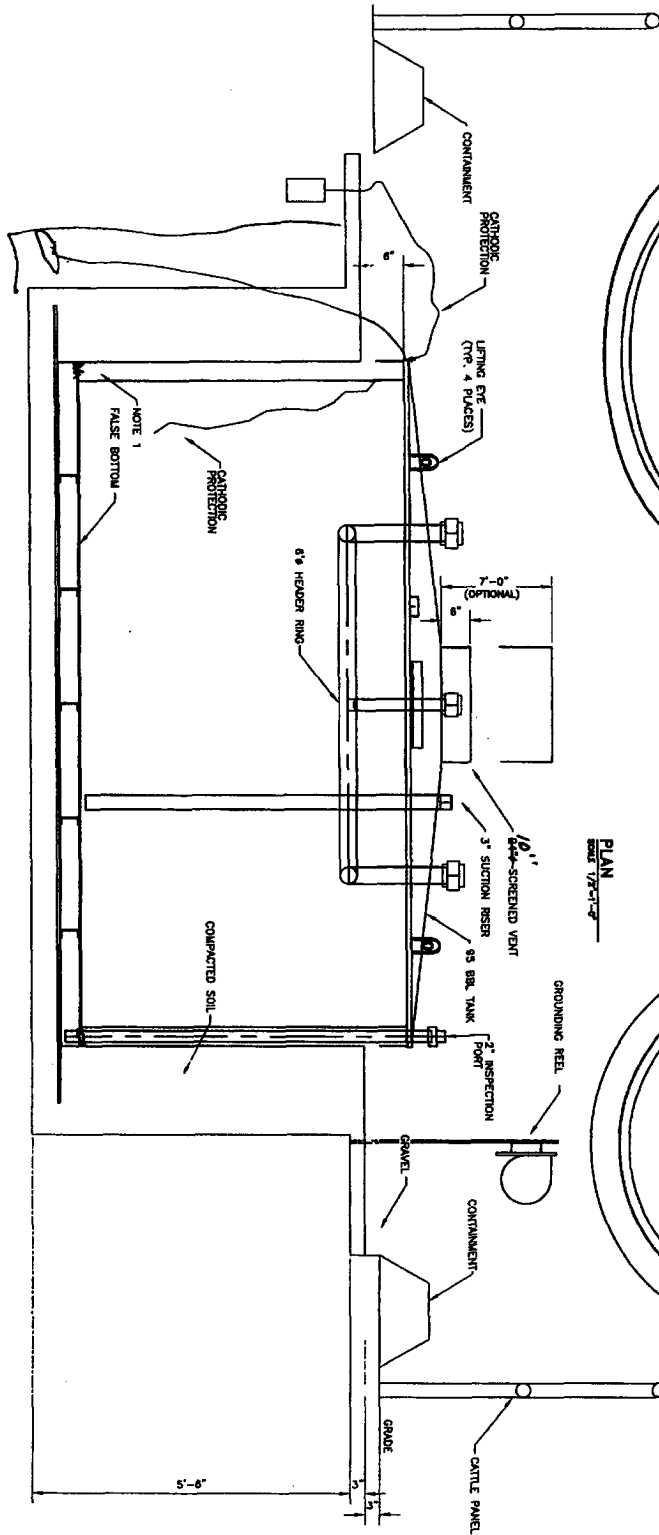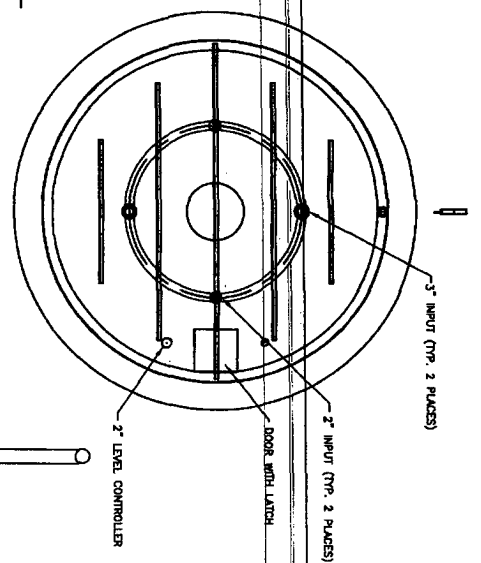

ELEVATION
SCALE 1/8"=1'-0"

NOTES

1. FABRICATOR TO PRESSURE TEST THE AREA BETWEEN THE TANK WALLS TO ENSURE LEAK-FREE DOUBLE CONTAINMENT.

REV	BY	DATE	REVISION
1	10/1/93	10/1/93	10/1/93
2	10/1/93	10/1/93	10/1/93
CHEVRON NORTH AMERICA
EXPLORATION AND PRODUCTION
95 BBL TANK
DETAILS