

Submit 3 Copies To Appropriate District Office
District I
1625 N. French Dr., Hobbs, NM 88240
District II
1301 W. Grand Ave., Artesia, NM 88210
District III
1000 Rio Brazos Rd., Aztec, NM 87410
District IV
1220 S. St. Francis Dr., Santa Fe, NM 87505

State of New Mexico
Energy, Minerals and Natural Resources

Form C-103
May 27, 2004

OIL CONSERVATION DIVISION
1220 South St. Francis Dr.
Santa Fe, NM 87505

WELL API NO. 30-045-27643
5. Indicate Type of Lease STATE <input type="checkbox"/> FEE <input checked="" type="checkbox"/>
6. State Oil & Gas Lease No.

SUNDRY NOTICES AND REPORTS ON WELLS (DO NOT USE THIS FORM FOR PROPOSALS TO DRILL OR TO DEEPEN OR PLUG BACK TO A DIFFERENT RESERVOIR. USE "APPLICATION FOR PERMIT" (FORM C-101) FOR SUCH PROPOSALS.)		7. Lease Name or Unit Agreement Name Yager N
1. Type of Well: Oil Well <input type="checkbox"/> Gas Well <input checked="" type="checkbox"/> Other		8. Well Number 5
2. Name of Operator Chevron Mid-continent LP		9. OGRID Number 241333
3. Address of Operator P.O. Box 36366 Houston, TX 77236		10. Pool name or Wildcat Basin Fruitland Coal
4. Well Location Unit Letter <u>N</u> : <u>1160</u> feet from the <u>South</u> line and <u>2315</u> feet from the <u>West</u> line Section <u>3</u> Township <u>31N</u> Range <u>7W</u> NMPM <u>San Juan</u> County		
11. Elevation (Show whether DR, RKB, RT, GR, etc.) 6564' DR		
Pit or Below-grade Tank Application <input type="checkbox"/> or Closure <input type="checkbox"/>		
Pit type _____ Depth to Groundwater _____ Distance from nearest fresh water well _____ Distance from nearest surface water _____		
Pit Liner Thickness: _____ mil Below-Grade Tank: Volume <u>95</u> bbls; Construction Material _____		

12. Check Appropriate Box to Indicate Nature of Notice, Report or Other Data

NOTICE OF INTENTION TO:		SUBSEQUENT REPORT OF:	
PERFORM REMEDIAL WORK <input type="checkbox"/>	PLUG AND ABANDON <input type="checkbox"/>	REMEDIAL WORK <input type="checkbox"/>	ALTERING CASING <input type="checkbox"/>
TEMPORARILY ABANDON <input type="checkbox"/>	CHANGE PLANS <input type="checkbox"/>	COMMENCE DRILLING OPNS. <input type="checkbox"/>	P AND A <input type="checkbox"/>
PULL OR ALTER CASING <input type="checkbox"/>	MULTIPLE COMPL <input type="checkbox"/>	CASING/CEMENT JOB <input type="checkbox"/>	
OTHER: Tank Installation <input checked="" type="checkbox"/>		OTHER: <input type="checkbox"/>	

13. Describe proposed or completed operations. (Clearly state all pertinent details, and give pertinent dates, including estimated date of starting any proposed work). SEE RULE 1103. For Multiple Completions: Attach wellbore diagram of proposed completion or recompletion.

Four Star Oil and Gas Company respectfully requests permission for the installation of a below ground pit tank. A form C-144 to register the tank will be submitted once the tank is installed. Attached is a standard diagram of the pit tank for your use and review.




I hereby certify that the information above is true and complete to the best of my knowledge and belief. I further certify that any pit or below-grade tank has been/will be constructed or closed according to NMOCD guidelines ☐, a general permit ☐ or an (attached) alternative OCD-approved plan ☐.

SIGNATURE Pamela Rainey TITLE _____ Regulatory Assistant _____ DATE 7/27/2006



Type or print name Pamela Rainey E-mail address: prcx@chevron.com Telephone No. 281-561-4859

For State Use Only

APPROVED BY: Branch Roll TITLE DEPUTY OIL & GAS INSPECTOR, DIST. 3 DATE JUL 28 2006
Conditions of Approval (if any):

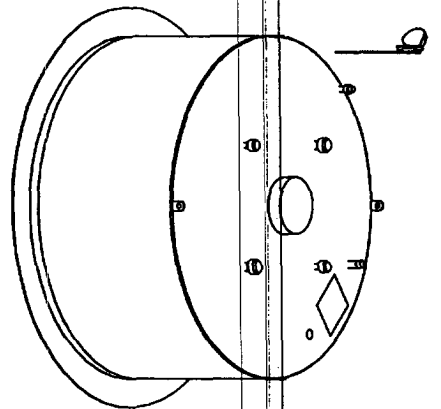

PLAN
SCALE 1/8"=1'-0"

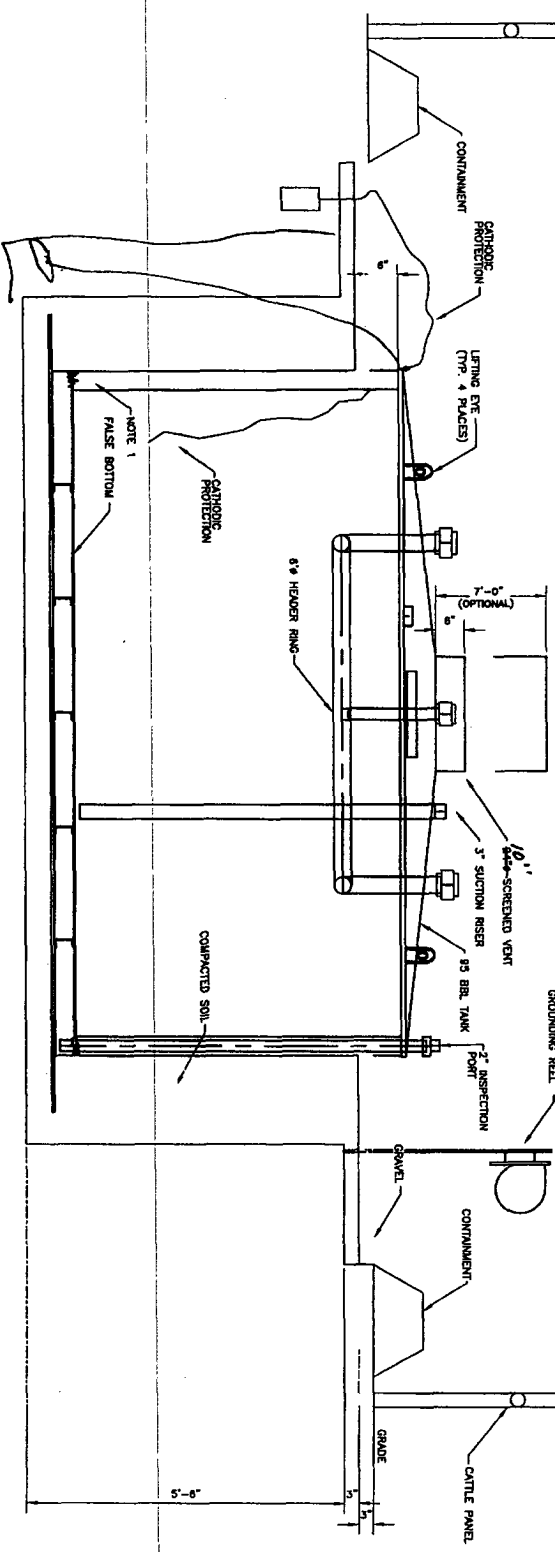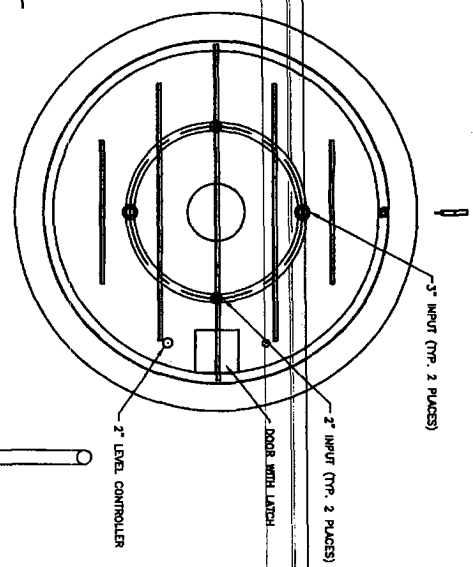

ELEVATION
SCALE 1/4"=1'-0"

1. FABRICATOR TO PRESSURE TEST THE AREA BETWEEN THE TANK WALLS TO ENSURE LEAK-FREE DOUBLE CONTAINMENT.

NO.	REV.	DATE	BY	CHKD.	DESCRIPTION
1					
2					
CHEVRON NORTH AMERICA
EXPLORATION AND PRODUCTION
85 BBL. TANK
DETAILS

DATE	11/10/00	BY	W. J. B.	CHKD.	W. J. B.
REV.	1	DATE	11/10/00	BY	W. J. B.
REV.	2	DATE	11/10/00	BY	W. J. B.
