

UNITED STATES
DEPARTMENT OF THE INTERIOR
BUREAU OF LAND MANAGEMENT

BLM'S APPROVAL OR ACCEPTANCE OF THIS
ACTION DOES NOT RELIEVE THE LESSEE AND
OPERATOR FROM OBTAINING ANY OTHER
AUTHORIZATION REQUIRED FOR OPERATIONS
ON FEDERAL AND INDIAN LANDS

APPLICATION FOR PERMIT TO DRILL, DEEPEN, OR PLUG BACK

1a. Type of Work DRILL	RECEIVED OCT 15 2007 Bureau of Land Management Farmington Field Office	5. Lease Number SF-079519-A	ROUND NO. 12 '07 OIL CONS. DIV.
1b. Type of Well GAS		Unit Reporting Number DIST. 3	6. If Indian, All. or Tribe
2. Operator BURLINGTON RESOURCES Oil & Gas Company, LP		7. Unit Agreement Name San Juan 28-5 Unit	
3. Address & Phone No. of Operator PO Box 4289, Farmington, NM 87499 (505) 326-9700		8. Farm or Lease Name	
4. Location of Well Unit D(NWNW), 1170' FNL & 190' FWL Latitude 36.65078 N Longitude 107.37290 W		9. Well Number #76N	
		10. Field, Pool, Wildcat Blanco MV/Basin DK	
		11. Sec., Twn, Rge, Mer. (NMPM) D Sec. 21, T28N, R5W API # 30-039-30400	
14. Distance in Miles from Nearest Town 4 miles/Gobernador		12. County Rio Arriba	13. State NM
15. Distance from Proposed Location to Nearest Property or Lease Line 190'			
16. Acres in Lease 2395.610		17. Acres Assigned to Well MV/DK 320 (N/2)	
18. Distance from Proposed Location to Nearest Well, Drlg, Compl, or Applied for on this Lease 1275' from San Juan 28-5 #14 mv			
19. Proposed Depth 7985'		20. Rotary or Cable Tools Rotary	
21. Elevations (DF, FT, GR, Etc.) 6658' GL		22. Approx. Date Work will Start	
23. Proposed Casing and Cementing Program See Operations Plan attached			
24. Authorized by: <u>Sasha Spangler</u> Sasha Spangler (Regulatory Technician)		<u>10-15-07</u> Date	

PERMIT NO.

APPROVAL DATE

APPROVED BY [Signature]

TITLE ATM

DATE 11/9/07

Archaeological Report attached

Threatened and Endangered Species Report attached

NOTE: This format is issued in lieu of U.S. BLM Form 3160-3

Title 18 U.S.C. Section 1001, makes it a crime for any person knowingly and willfully to make to any department or agency of the United States any false, fictitious or fraudulent statements or presentations as to any matter within its jurisdiction.

Example Master Plan Type 3

Bond Numbers NMB-000015 and NMB-000089

This action is subject to technical and
procedural review pursuant to 43 CFR 3165.3
and appeal pursuant to 43 CFR 3165.4

NMOCD
NOV 20 2007

DRILLING OPERATIONS AUTHORIZED ARE
SUBJECT TO COMPLIANCE WITH ATTACHED
"GENERAL REQUIREMENTS".

District I
1625 N. French Dr., Hobbs, NM 88240

District II
1301 W. Grand Avenue, Artesia, NM 88210

District III
1000 Rio Brazos Rd., Aztec, NM 87410

District IV
1220 S. St. Francis Dr., Santa Fe, NM 87505

State of New Mexico
Energy, Minerals & Natural Resources Department

OIL CONSERVATION DIVISION
1220 South St. Francis Dr.
Santa Fe, NM 87505

Form C-102
Revised October 12, 2005
Instructions on back
Submit to Appropriate District Office
State Lease - 4 Copies
Fee Lease - 3 Copies

RECEIVED
OCT 15 2007

☐ AMENDED REPORT

WELL LOCATION AND ACREAGE DEDICATION PLAT

*API Number 30-039-30400		*Pool Code 72319 / 71599	*Pool Name BLANCO MESAVERDE / BASIN DAKOTA
*Property Code 7460	*Property Name SAN JUAN 28-5 UNIT		*Well Number 76N
*GRID No. 14538	*Operator Name BURLINGTON RESOURCES OIL & GAS COMPANY, LP		*Elevation 6658'

10 Surface Location

UL or Int. no.	Section	Township	Range	Lot Idn	Feet from the	North/South line	Feet from the	East/West line	County
D	21	28N	5W		1170	NORTH	190	WEST	RIO ARriba

11 Bottom Hole Location If Different From Surface

UL or Int. no.	Section	Township	Range	Lot Idn	Feet from the	North/South line	Feet from the	East/West line	County
D									
12 Dedicated Acres 320.0 Acres - N/2 (MV) 320.0 Acres - N/2 (DK)					13 Joint or Infill	14 Consolidation Code	15 Order No.		

NO ALLOWABLE WILL BE ASSIGNED TO THIS COMPLETION UNTIL ALL INTERESTS HAVE BEEN CONSOLIDATED OR A NON-STANDARD UNIT HAS BEEN APPROVED BY THE DIVISION

5280.00'	1170'	2450'	5290.56'	LEASE USA NM-012880	17 OPERATOR CERTIFICATION I hereby certify that the information contained herein is true and complete to the best of my knowledge and belief, and that this organization either owns a working interest or unleased mineral interest in the land including the proposed bottom-hole location or has a right to drill this well at this location pursuant to a contract with an owner of such a mineral or working interest, or to a voluntary pooling agreement or a compulsory pooling order heretofore entered by the division. Signature: <u>Patsy Clugston</u> Date: <u>7-20-07</u> Printed Name: <u>Patsy Clugston</u>
21					
LAT: 36.65078°N LONG: 107.37290°W DATUM: NAD83 LAT: 36.39.0462°N LONG: 107.22.3378°W DATUM: NAD27					
5287.92'					

State of New Mexico

Energy, Minerals and Natural Resources

OIL CONSERVATION DIVISION

1220 South St. Francis Dr.
Santa Fe, NM 87505

Form C-103

May 27, 2004

WELL API NO.

30-039- 30400

5. Indicate Type of Lease

STATE ☐FEE ☐

6. State Oil & Gas Lease No.

Federal Lease #USA SF-079519-A

7. Lease Name or Unit Agreement Name

San Juan 28-5 Unit

8. Well Number

#76N

9. OGRID Number

14538

10. Pool name or Wildcat

Blanco MV/Basin DK

SUNDRY NOTICES AND REPORTS ON WELLS
(DO NOT USE THIS FORM FOR PROPOSALS TO DRILL OR TO DEEPEN OR PLUG BACK TO A
DIFFERENT RESERVOIR. USE "APPLICATION FOR PERMIT" (FORM C-101) FOR SUCH
PROPOSALS)

1. Type of Well:

Oil Well ☐Gas Well ☒

Other

2. Name of Operator

BURLINGTON RESOURCES OIL & GAS COMPANY LP

3. Address of Operator

3401 E. 30TH STREET, FARMINGTON, NM 87402

4. Well Location

Unit Letter D : 1170' feet from the North line and 190' feet from the West line
Section 21 Township 28N Rng 5W NMPM County Rio Arriba

11. Elevation (Show whether DR, RKB, RT, GR, etc.)

6658'

Pit or Below-grade Tank Application

☐ or Closure ☐

Pit type

New Drill

Depth to Groundwater

>100

Distance from nearest fresh water well

>1000

Distance from nearest surface water

1200

>1000

Pit Liner Thickness:

12

mil

Below-Grade Tank:

Volume

bbls;

Construction Material

Synthetic

12. Check Appropriate Box to Indicate Nature of Notice, Report or Other Data

NOTICE OF INTENTION TO:

PERFORM REMEDIAL WORK ☐PLUG AND ABANDON ☐TEMPORARILY ABANDON ☐CHANGE PLANS ☐PULL OR ALTER CASING ☐MULTIPLE COMPL ☐

SUBSEQUENT REPORT OF:

REMEDIAL WORK ☐ALTERING CASING ☐COMMENCE DRILLING OPNS. ☐P AND A ☐CASING/CEMENT JOB ☐

OTHER:

New Drill

☒

OTHER:

☐

13. Describe proposed or completed operations. (Clearly state all pertinent details, and give pertinent dates, including estimated date of starting any proposed work). SEE RULE 1103. For Multiple Completions: Attach wellbore diagram of proposed completion or recompletion.

New Drill, ~~Unlined~~:

Burlington Resources proposes to construct a new drilling pit, an associated vent/flare pit and a pre-set mud pit (if required). Based on Burlington's interpretation of the Ecosphere's risk ranking criteria, the new drilling pit, vent/flare pit and pre-set mud pit will be unlined pits as detailed in Burlington's Revised Drilling / Workover Pit Construction / Operation Procedures dated November 11, 2004 on file at the NMOCD office. A portion of the vent/flare pit will be designed to manage fluids, and that portion will be unlined, as per the risk ranking criteria. Burlington Resources anticipates closing these pits according to the Drilling / Workover Pit Closure Procedure dated August 2, 2004 on file at the NMOCD office.

I hereby certify that the information above is true and complete to the best of my knowledge and belief. I further certify that any pit or below-grade tank has been/will be constructed or closed according to NMOCD guidelines ☐, a general permit ☒ or an (attached) alternative OCD-approved plan ☐.

SIGNATURE

TITLE

Regulatory Technician

DATE

9-13-07

Type or print name

Rhonda Rogers

E-mail address:

rogerrs@conocophillips.com

Telephone No.

505-599-4018

For State Use Only

APPROVED BY

TITLE

Deputy Oil & Gas Inspector

DATE

NOV 20 2007

Conditions of Approval (if any):

District #3




TECHNICAL SERVICES A CORROSION COMPANY

CATHODIC PROTECTION PLAN FOR NEW WELLS

WELL NAME ST 28-5 # 76N LEGALS D-21-28-5 COUNTY Rio Arriba

PURPOSED C.P. SYSTEM: Drill GB on West edge of location. Set rectifier on outer NE edge (N side of access). Trench approx 300' of positive cable from GB to rectifier. Trench approx 175' of #8 neg cable from proposed well to rectifier. Trench approx 1500' of A/C from existing rectifier on ST 28-5 #76N to rectifier.

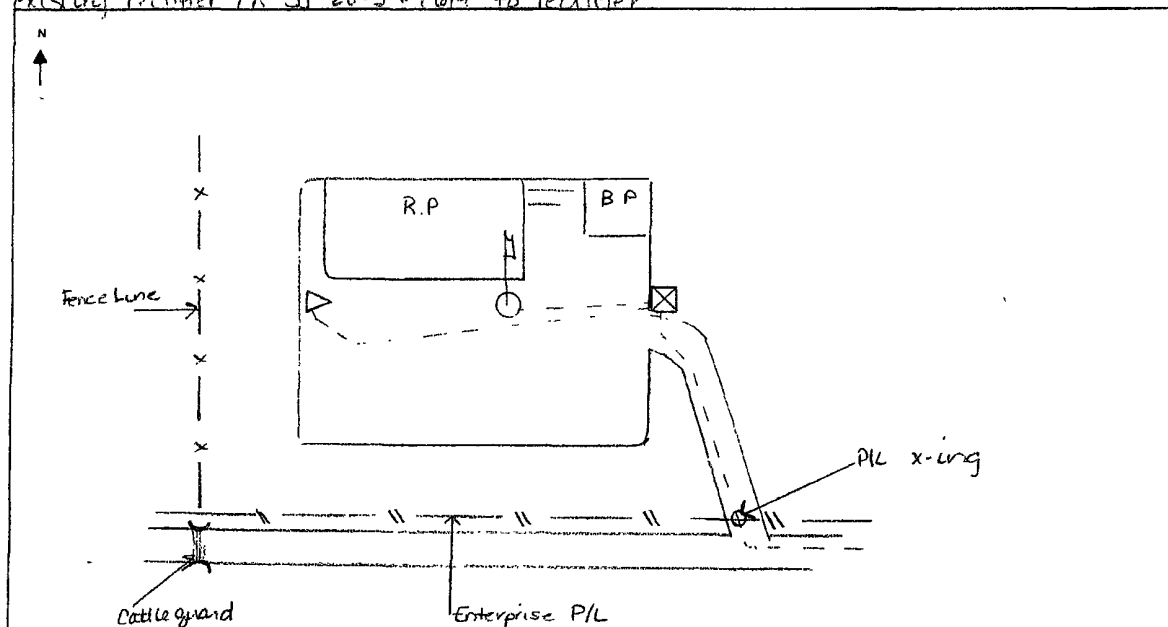

EXISTING WELLHEAD	METER HOUSE	G.B.	POWER SOURCE	CABLE	NEW WELL	OVERHEAD A.C.

COMMENTS: _____

NEAREST POWER SOURCE Existing Rect on ST 28-5 # 76N DISTANCE: 1500'
PIPELINES IN AREA: Enterprise P/L

TECHNICIAN: H. Hoffmeyer DATE: 7/16/2007

6 CR 5412 BLOOMFIELD, N.M. 87413
OFFICE: 505-634-0271 CELL: 505-793-6953

PROJECT PROPOSAL - New Drill / Sidetrack

San Juan Business Unit

SAN JUAN 28-5 UNIT 76N

DEVELOPMENT

Lease:		AFE #: WAN.CDR.7135		AFE \$:	
Field Name: hBR_SAN JUAN 28-5 UNIT		Rig: Aztec Rig 301		State: NM	County: RIO ARRIBA
Geologist:		Phone:	Geophysicist:		Phone:
Geoscientist: Riley, Brook		Phone: +1 505-324-6108	Prod. Engineer:		Phone:
Res. Engineer: McKee, Cory J		Phone: 505-326-9826	Proj. Field Lead:		Phone:

Primary Objective (Zones):

Zone	Zone Name
FRR	BASIN DAKOTA (PRORATED GAS)
RON	BLANCO MESAVERDE (PRORATED GAS)

Location: Surface Datum Code: NAD 27 Straight Hole

Latitude: 36.650772	Longitude: -107.372298	X:	Y:	Section: 21	Range: 005W
Footage X: 190 FWL	Footage Y: 1170 FNL	Elevation: 6658 (FT)	Township: 028N		
Tolerance:					

Location Type: Year Round Start Date (Est.): 1/1/2008 Completion Date: Date In Operation:

Formation Data: Assume KB = 6674 Units = FT

Formation Call & Casing Points	Depth (TVD in Ft)	SS (Ft)	Depletion (Yes/No)	BHP (PSIG)	BHT	Remarks
Surface Casing	216	6458	☐			12-1/4" hole. 9-5/8", 32.3 ppf, H-40, STC casing. Cement with 171 cu ft. Circulate cement to surface.
OJAM	2790	3884	☐			
KRLD	2981	3693	☐			
FRLD	3304	3370	☐			Possible Gas
PCCF	3540	3134	☐			
LEWS	3688	2986	☐			
Intermediate Casing	3788	2886	☐			8-3/4" hole. 7", 20 ppf, J-55, STC Casing. Cement with 853 cu ft. Circulate cement to surface.
CHRA	4525	2149	☐			
UCLFH	5123	1551	☐			Gas
MASSIVE CLIFF HOUSE	5328	1346	☐	662		Gas
MENF	5396	1278	☐			
PTLK	5705	969	☐			
MNCS	6190	484	☐			
GLLP	6924	-250	☐			
GRHN	7661	-987	☐			
GRRS	7717	-1043	☐			
TWLS	7772	-1098	☐	2100		Gas
PAGU	7841	-1167	☐			
CBRO	7858	-1184	☐			
CBRL	7904	-1230	☐			
ENCINAL	7985	-1311	☐			
TOTAL DEPTH DK	7985	-1311	☐			6-1/4" hole. 4-1/2", 10.5/11.6 ppf, J-55, STC/LTC casing. Cement with 571 cu ft. Circulate cement a minimum of 100' inside the previous casing string.

Reference Wells:

Reference Type	Well Name	Comments
Intermediate	SJ 28-5 #33M	SE 17-28N-5W

PROJECT PROPOSAL - New Drill / Sidetrack

SAN JUAN 28-5 UNIT 76N

DEVELOPMENT

Production	SJ 28-5 #76M	NW 21-28N-5W
------------	--------------	--------------

Logging Program:

Intermediate Logs: ☐ Log only if show ☐ GR/ILD ☐ Triple Combo

TD Logs: ☐ Triple Combo ☐ Dipmeter ☐ RFT ☐ Sonic ☐ VSP ☐ TDT ☒ Other

GR_CBL

Additional Information:

Log Type	Stage	From (Ft)	To (Ft)	Tool Type/Name	Remarks
----------	-------	-----------	---------	----------------	---------

Comments: Location/Tops/Logging - MVNM028N005W21NW2 DK 28N05W21NW2 Avoid C, no other wells, prefer E,D,F.

Zones - MVNM028N005W21NW2 DK 28N05W21NW2


General/Work Description - LEWIS INCLUDED

BURLINGTON RESOURCES OIL & GAS COMPANY SAN JUAN 28-5 UNIT #76N
1170' FNL & 190' FWL, SECTION 21, T28N, R5W, NMPM
RIO ARriba COUNTY, NEW MEXICO ELEVATION: 6658'



LATITUDE: 36°39.0462'N
LONGITUDE: 107°22.3378'W
 DATUM: NAD1927

~ SURFACE OWNER ~
Bureau of Land Management

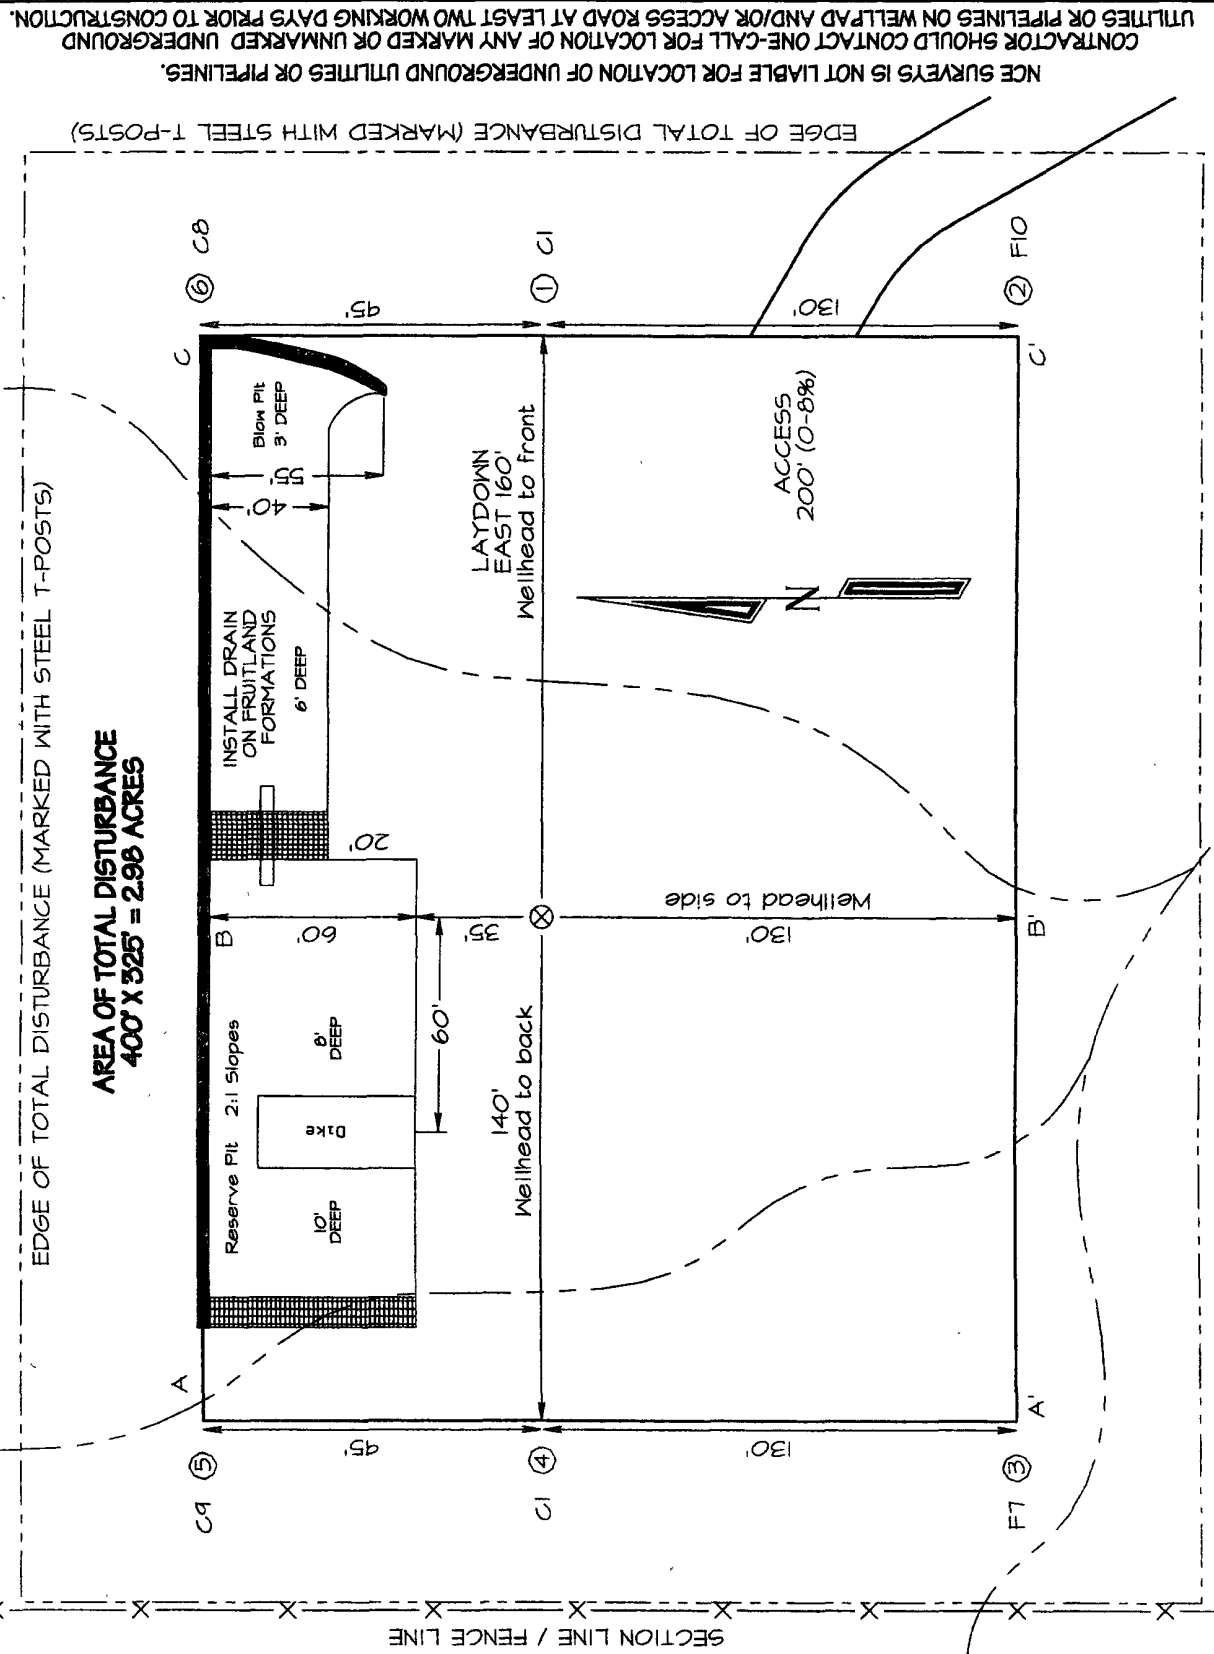


NCE SURVEYS IS NOT LIABLE FOR LOCATION OF UNDERGROUND UTILITIES OR PIPELINES.
 CONTRACTOR SHOULD CONTACT ONE-CALL FOR LOCATION OF ANY MARKED OR UNMARKED UNDERGROUND UTILITIES OR PIPELINES ON WELLPAD AND/OR ACCESS ROAD AT LEAST TWO WORKING DAYS PRIOR TO CONSTRUCTION.

BURLINGTON RESOURCES OIL & GAS COMPANY SAN JUAN 28-5 UNIT #76N
1170' FNL & 190' FWL, SECTION 21, T28N, R5W, NMPM
RIO ARriba COUNTY, NEW MEXICO ELEVATION: 6658'


HORIZONTAL SCALE 1"=40'

C/L


VERTICAL SCALE 1"=30'

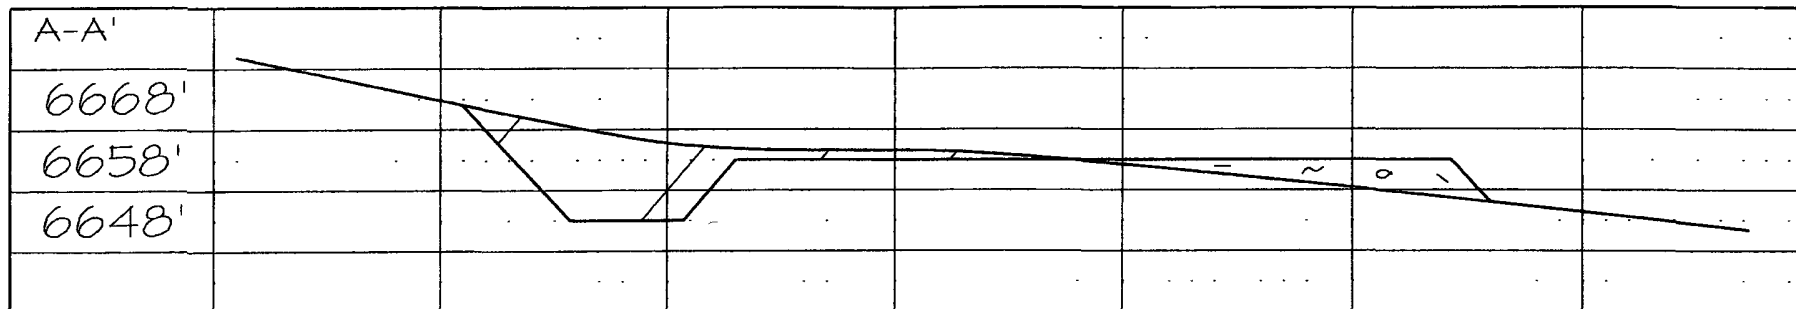

C/L

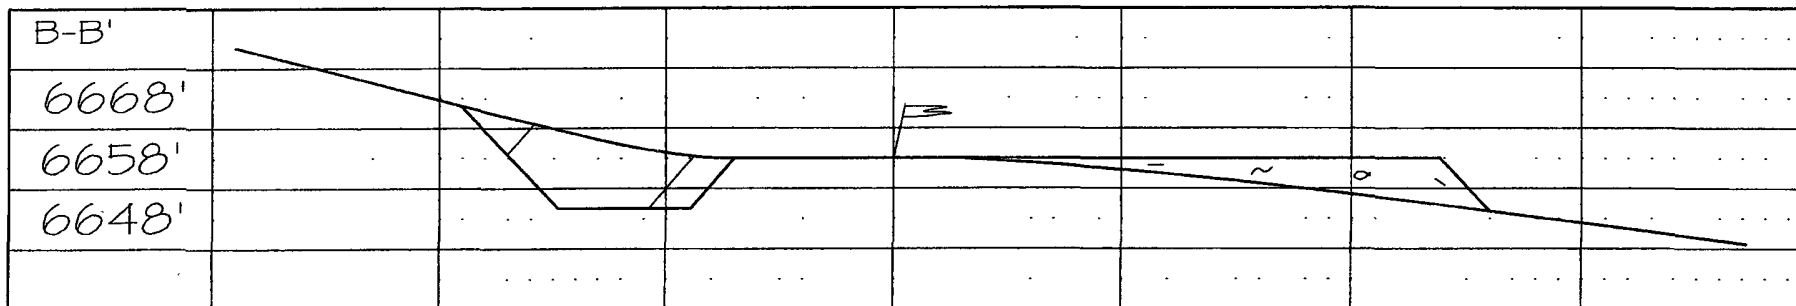

C/L

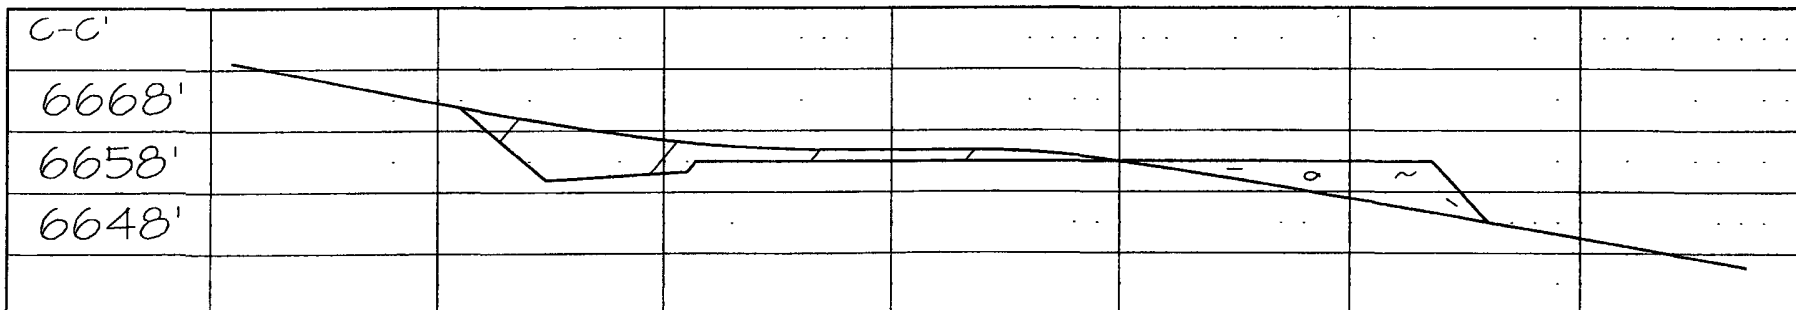

NCE SURVEYS IS NOT LIABLE FOR LOCATION OF UNDERGROUND UTILITIES OR PIPELINES.

CONTRACTOR SHOULD CONTACT ONE-CALL FOR LOCATION OF ANY MARKED OR UNMARKED UNDERGROUND UTILITIES OR PIPELINES ON WELLPAD AND/OR ACCESS ROAD AT LEAST TWO WORKING DAYS PRIOR TO CONSTRUCTION.