

**UNITED STATES
DEPARTMENT OF THE INTERIOR
BUREAU OF LAND MANAGEMENT**

DIST. 3

Sundry Notices and Reports on Wells

1. **Type of Well**
GAS

2. **Name of Operator**
D. J. Simmons, Inc.

3. **Address & Phone No. of Operator**
1009 Ridgeway Place, Suite 200
Farmington, New Mexico 87401 (505) 326-3753

4. **Location of Well, Footage, Sec., T, R, M**
890'FSL, 990'FWL, Sec.23, T-29-N, R-9-W, NMMPM

RECEIVED

JAN 31 2008

Bureau of Land Management
Farmington Field Office

5. **Lease Number**
SF-0800007-A
6. **If Indian, All. or Tribe Name**
7. **Unit Agreement Name**
8. **Well Name & Number**
Simmons E #2
9. **API Well No.**
30-045-07944
10. **Field and Pool**
Blanco Mesaverde
11. **County and State**
San Juan Co, NM

12. CHECK APPROPRIATE BOX TO INDICATE NATURE OF NOTICE, REPORT, OTHER DATA

Type of Submission	Type of Action
<input type="checkbox"/> Notice of Intent	<input checked="" type="checkbox"/> Abandonment <input type="checkbox"/> Change of Plans
<input checked="" type="checkbox"/> Subsequent Report	<input type="checkbox"/> Recompletion <input type="checkbox"/> New Construction
<input type="checkbox"/> Final Abandonment	<input type="checkbox"/> Plugging <input type="checkbox"/> Non-Routine Fracturing
	<input type="checkbox"/> Casing Repair <input type="checkbox"/> Water Shut off
	<input type="checkbox"/> Altering Casing <input type="checkbox"/> Conversion to Injection
	<input type="checkbox"/> Other

13. Describe Proposed or Completed Operations

- 1-2-08 MIRU. ND WH. Pump 15 bbl wtr down csg. Load tbg w/3 bbl wtr. Tbg stuck. TIH w/CCL to 4802'. TOO H. TIH w/chemical cutter to 3910'. Chemical cut tbg @ 3910'. TOO H w/chemical cutter. NU WH. SDON.
- 1-3-08 Dig out bradenhead valve. ND WH. NU BOP. Test rams, OK. TIH w/chemical cutter to 3380'. Chemical cut tbg @ 3380'. Pump 25 bbl wtr down tbg. (Verbal approval from R. Espinoza to chemical cut tbg @ 3000'. TIH w/chemical cutter. Chemical cut tbg @ 3010'. TOO H. TOO H w/99 jts 2 3/8" tbg. TIH gauge ring to 3005'. TOO H. TIH w/7" cmt retainer. SDON. (R. Espinoza, BLM on location).
- 1-4-08 Set cmt retainer @ 3002'. Load tbg w/13 bbl wtr. PT tbg to 1500 psi/10 min, OK. Load csg w/105 bbl wtr. Circ hole clean. PT csg to 600 psi/10 min, OK. Establish injection @ 600 psi w/5 bbl wtr. Plug #1: pump 407 sx Type III cmt (538 cu.ft.) outside csg below cmt retainer to isolate Mesaverde formation, cover top tbg fish. Leave 17 x cmt on top of cmt retainer inside csg @ 2900-3002' to cover top of Chacra. TOO H. (R. Espinoza, BLM approved TOC). TOO H. TIH, perf 3 sqz holes @ 2400'. TOO H. Load csg w/13 bbl wtr. Establish injection @ 500 psi w/5 bbl wtr. TIH w/7" cmt retainer, set @ 2337'. Establish injection @ 500 psi through cmt retainer. No circ out csg. Pump 1 bbl wtr. Csg full. SD for weekend. (R. Espinoza, BLM on location)

Continued on back

14. I hereby certify that the foregoing is true and correct.

Signed Rodney Z. Seale Title Operations Manager Date 1-30-08

(This space for Federal or State Office use)

APPROVED BY _____ Title _____ Date FEB 07 2008

CONDITION OF APPROVAL, if any:

NMOC D

FARMINGTON FIELD OFFICE


JF

Jm

ACCEPTED FOR RECORD



Simmons E #2

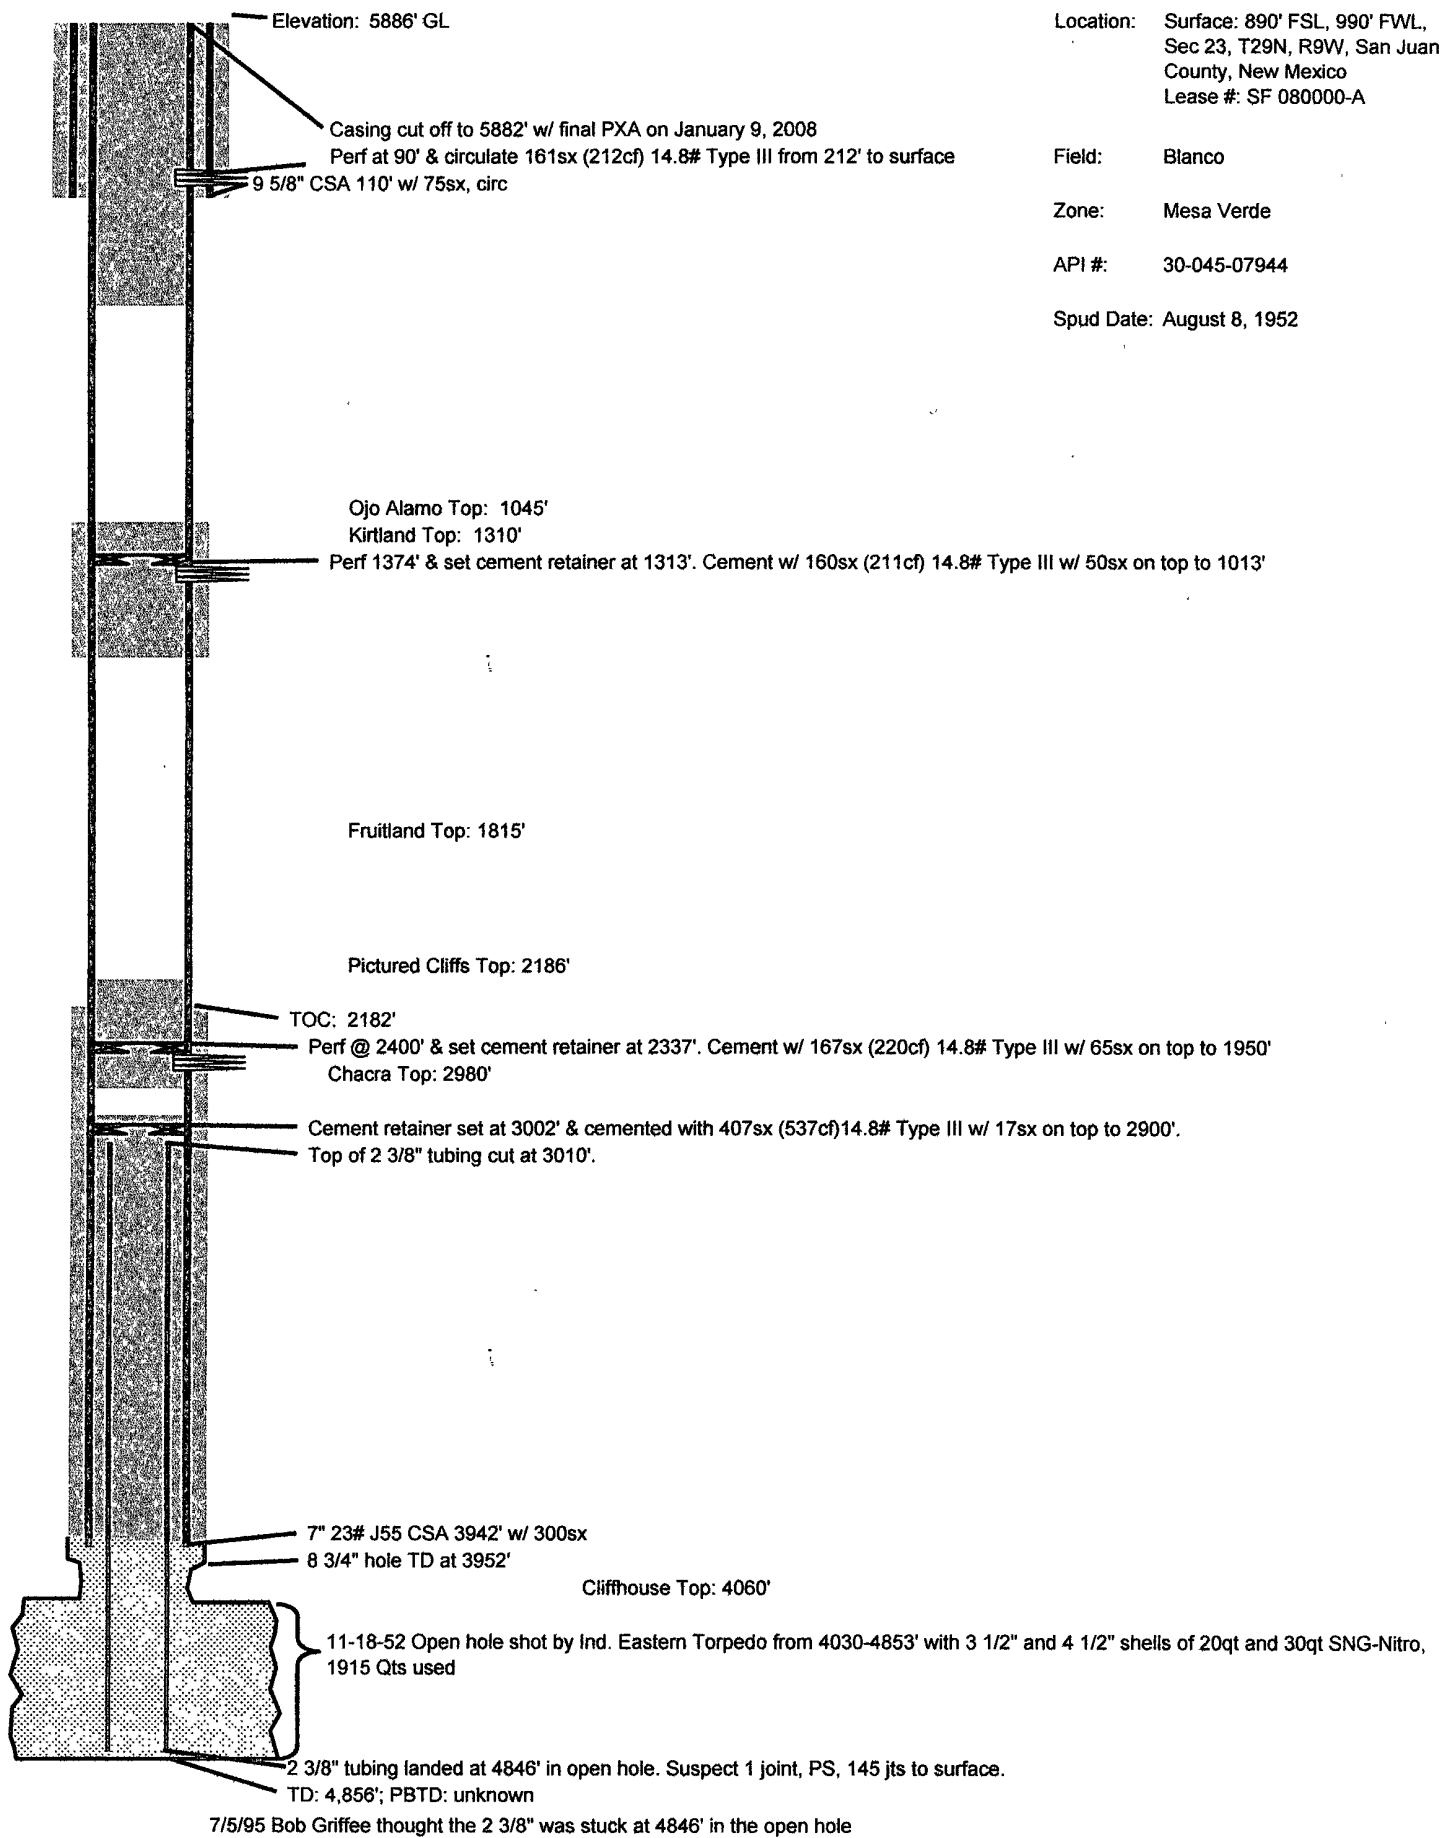

Location: Surface: 890' FSL, 990' FWL,
Sec 23, T29N, R9W, San Juan
County, New Mexico
Lease #: SF 080000-A

Field: Blanco

Zone: Mesa Verde

API #: 30-045-07944

Spud Date: August 8, 1952