

RECEIVED

**UNITED STATES
DEPARTMENT OF THE INTERIOR
BUREAU OF LAND MANAGEMENT**

AUG 14 2009

Sundry Notices and Reports on Wells

Bureau of Land Management
Farmington Field Office

- | | |
|--|---|
| <p>1. Type of Well
GAS</p> <p>2. Name of Operator
ConocoPhillips Company</p> <p>3. Address & Phone No. of Operator
PO Box 4289, Farmington, NM 87499 (505) 326-9700</p> <p>4. Location of Well, Footage, Sec., T, R, M
Unit P (SESE) 1050' FSL & 1065' FEL, Sec. 15, T29N, R5W, NMPM</p> | <p>5. Lease Number
SF-080069</p> <p>6. If Indian, All. or Tribe Name</p> <p>7. Unit Agreement Name</p> <p>8. San Juan 29-5 Unit Well Name & Number</p> <p>9. San Juan 29-5 Unit Com 108A API Well No.
30-039-30784</p> <p>10. Field and Pool
Basin DK/Blanco MV</p> <p>11. County and State
Rio Arriba Co., NM</p> |
|--|---|

12. CHECK APPROPRIATE BOX TO INDICATE NATURE OF NOTICE, REPORT, OTHER DATA

Type of Submission

Type of Action

- | | | | |
|--|--|--|---|
| ☒ Notice of Intent | ☐ Abandonment | ☐ Change of Plans | ☒ Other - Changed Names |
| ☐ Subsequent Report | ☐ Recompletion | ☐ New Construction | |
| ☐ Final Abandonment | ☐ Plugging | ☐ Non-Routine Fracturing | |
| | ☐ Casing Repair | ☐ Water Shut off | |
| | ☐ Altering Casing | ☐ Conversion to Injection | |

13. Describe Proposed or Completed Operations

ConocoPhillips wishes to change the name of the subject well from the APD approved **Gobernador Com 6A** to the **San Juan 29-5 Unit Com 108A**.

Attached: plat, cut and fill, topo, driving directions

RCVD AUG 21 '09
OIL CONS. DIV.
DIST. 3

14. I hereby certify that the foregoing is true and correct.

Signed Tracey N. Monroe Tracey N. Monroe Title Staff Regulatory Technician Date 8/13/2009

(This space for Federal or State Office use)

APPROVED BY Kellen Pierson Title Legal Inst. Examiner Date 8/17/09

CONDITION OF APPROVAL, if any:

Title 18 U.S.C. Section 1001, makes it a crime for any person knowingly and willfully to make any department or agency of the United States any false, fictitious or fraudulent statements or representations as to any matter within its jurisdiction.

**ENTERED
AFMSS**

AUG 17 2009

BY hp

NMOCD
8/24

RECEIVED

DISTRICT I
1825 N. French Dr., Hobbs, N.M. 88240

State of New Mexico
Energy, Minerals & Natural Resources Department

Form C-102
Revised October 12, 2005
AUG 14 2005

DISTRICT II
1301 W. Grand Avenue, Artesia, N.M. 88210

DISTRICT III
1000 Rio Brazos Rd., Aztec, N.M. 87410

DISTRICT IV
1220 S. St. Francis Dr., Santa Fe, NM 87505

OIL CONSERVATION DIVISION
1220 South St. Francis Dr.
Santa Fe, NM 87505

Submit to Appropriate District Office
Bureau of Land Management Lease - 4 Copies
Farmington Field Office Lease - 3 Copies

☐ AMENDED REPORT

WELL LOCATION AND ACREAGE DEDICATION PLAT

*API Number 30-039-30784		*Pool Code 71599/72319	*Pool Name BASIN DAKOTA/BLANCO MESAVERDE
*Property Code 31326-37795	*Property Name SAN JUAN 29-5 UNIT COM		*Well Number 108 A
*OGRID No. 217817	*Operator Name CONOCOPHILLIPS COMPANY		*Elevation 6830'

10 Surface Location


UL or lot no.	Section	Township	Range	Lot Idn	Feet from the	North/South line	Feet from the	East/West line	County
P	15	29N	5W		1050'	SOUTH	1065'	EAST	RIO ARriba

11 Bottom Hole Location If Different From Surface

UL or lot no.	Section	Township	Range	Lot Idn	Feet from the	North/South line	Feet from the	East/West line	County
P									
*Dedicated Acres 320.0 Acres - (E/2)			*Joint or Infill		*Consolidation Code		*Order No.		

NO ALLOWABLE WILL BE ASSIGNED TO THIS COMPLETION UNTIL ALL INTERESTS HAVE BEEN CONSOLIDATED OR A NON-STANDARD UNIT HAS BEEN APPROVED BY THE DIVISION

16

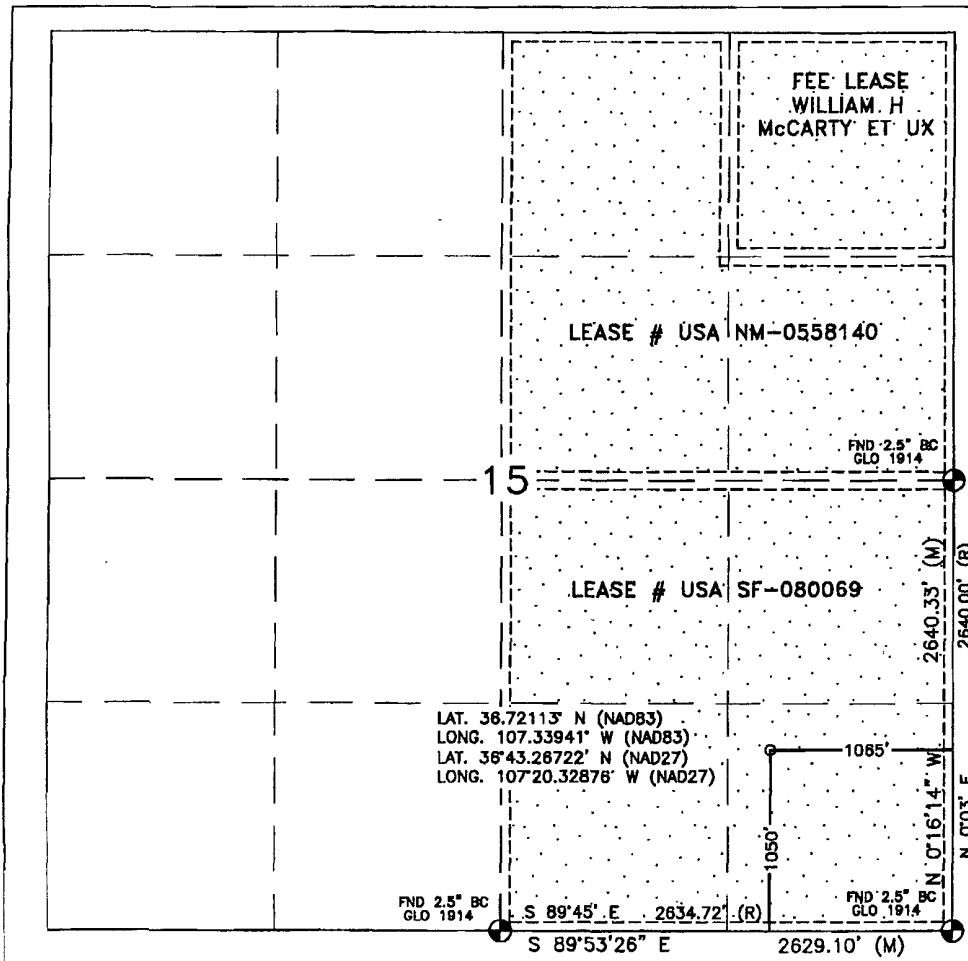

17 OPERATOR CERTIFICATION

I hereby certify that the information contained herein is true and complete to the best of my knowledge and belief, and that this organization either owns a working interest or unleased mineral interest in the land including the proposed bottom hole location or has a right to drill this well at this location pursuant to a contract with an owner or a compulsory pooling order heretofore entered by the division.

Tracey N. Monroe 8/13/04
Signature Date

Tracey N. Monroe

Printed Name


18 SURVEYOR CERTIFICATION

I hereby certify that the well location shown on this plat was plotted from field notes of actual surveys made by me or under my supervision, and that the same is true and correct to the best of my belief.

OCTOBER 6, 2008

Date of Survey

Signature and Seal of Professional Surveyor:

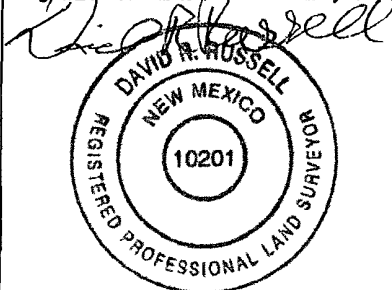


DAVID RUSSELL

Certificate Number

10201

CONOCOPHILLIPS COMPANY

SAN JUAN 29-5 UNIT COM #108 A
1050' FSL & 1065' FEL
LOCATED IN THE SE/4 SE/4 OF SECTION 15,
T29N, R5W, N.M.P.M.,
RIO ARriba COUNTY, NEW MEXICO
GROUND ELEVATION: 6830', NAVD 88

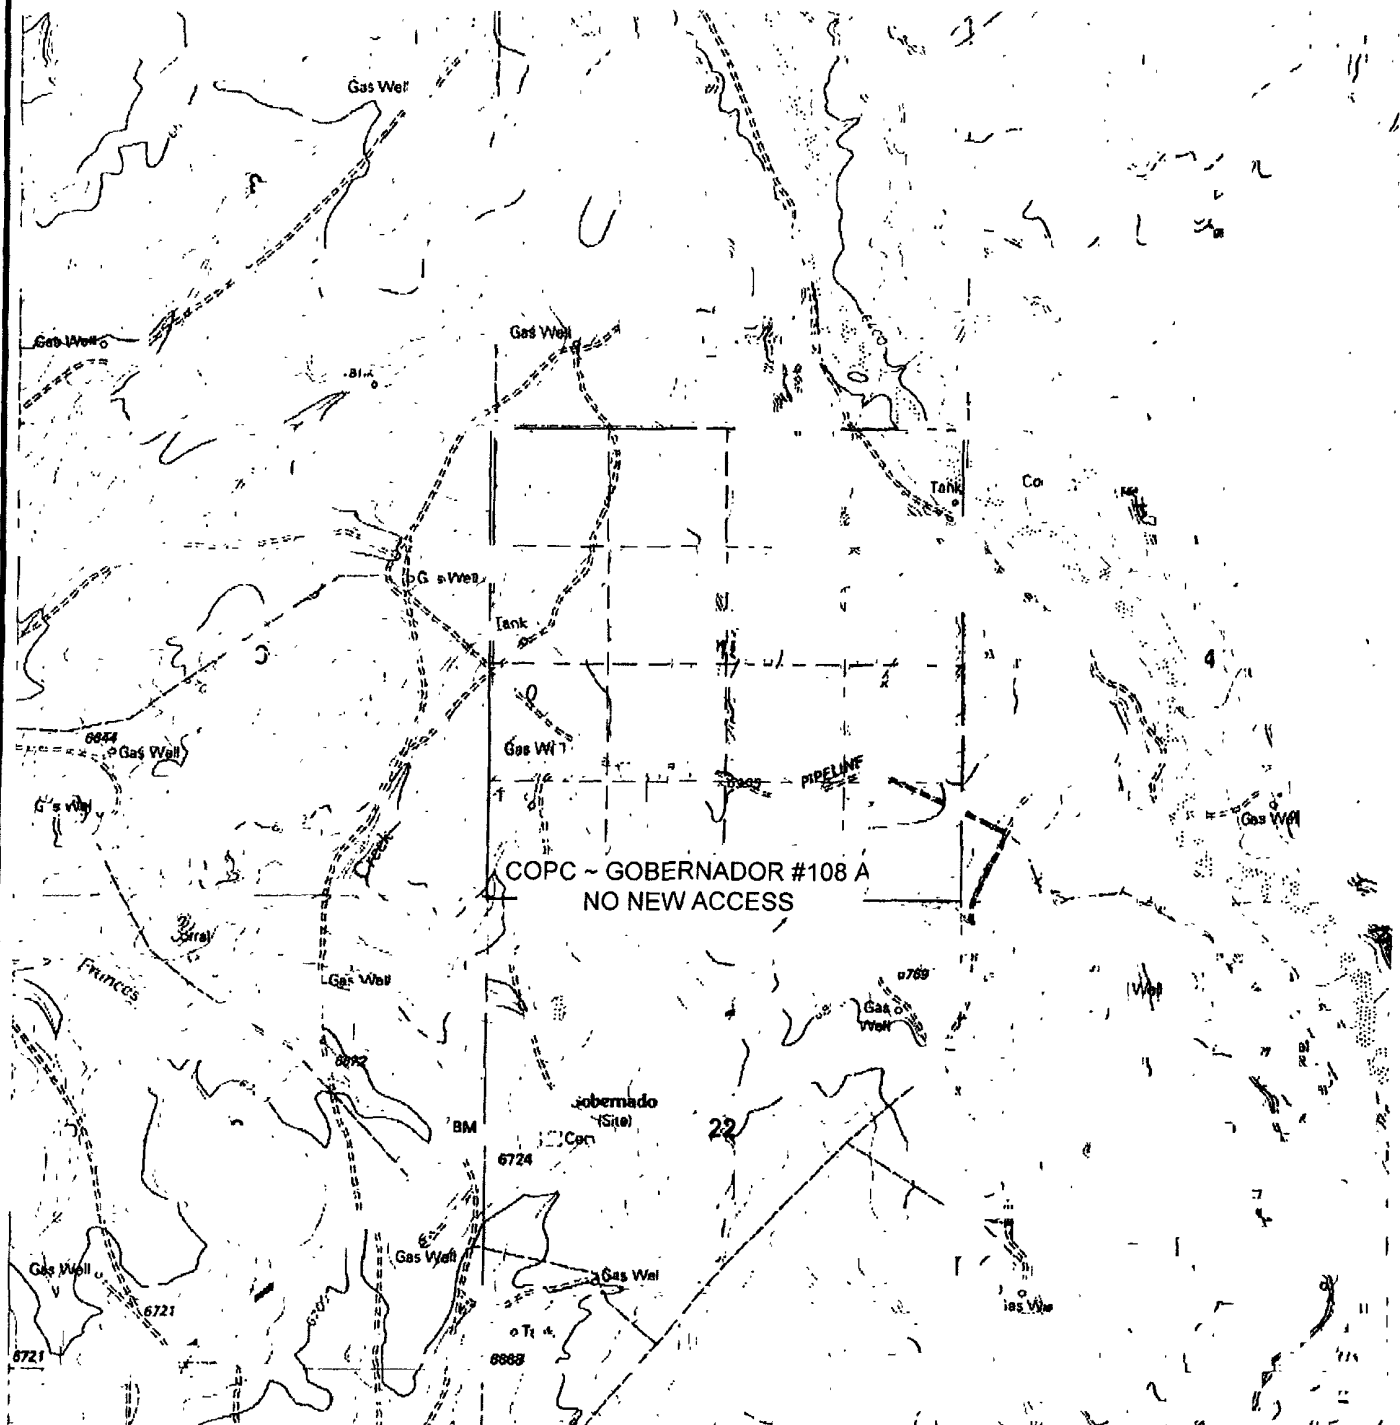



U.S.G.S. QUAD: GOBERNADOR
SCALE: 1" = 2000' (1:24,000)
JOB No.: COPC244
DATE: 11/07/08

NEW OR RECONSTRUCTED ROADS MUST MEET
SMA DESIGN STANDARDS
INSTALL CULVERTS AS NEEDED

Russell Surveying
1409 W. Aztec Blvd. #2
Aztec, New Mexico 87410
(505) 334-8637

WELL FLAG
 LATITUDE: 36.72113° N
 LONGITUDE: 107.33941° W
CENTER OF PIT
 LATITUDE: 36.72113° N
 LONGITUDE: 107.33912° W
 ELEVATION: 6818.3'
 DATUM: NAD83 & NAVD88

CONOCOPHILLIPS COMPANY
 SAN JUAN 29-5 UNIT COM #108 A
 1050' FSL & 1065' FEL
 LOCATED IN THE SE/4 SE/4 OF SECTION 15,
 T29N, R5W, N.M.P.M.,
 RIO ARriba COUNTY, NEW MEXICO
 GROUND ELEVATION: 6830', NAVD 88
 FINISHED PAD ELEVATION: 6830.3', NAVD 88

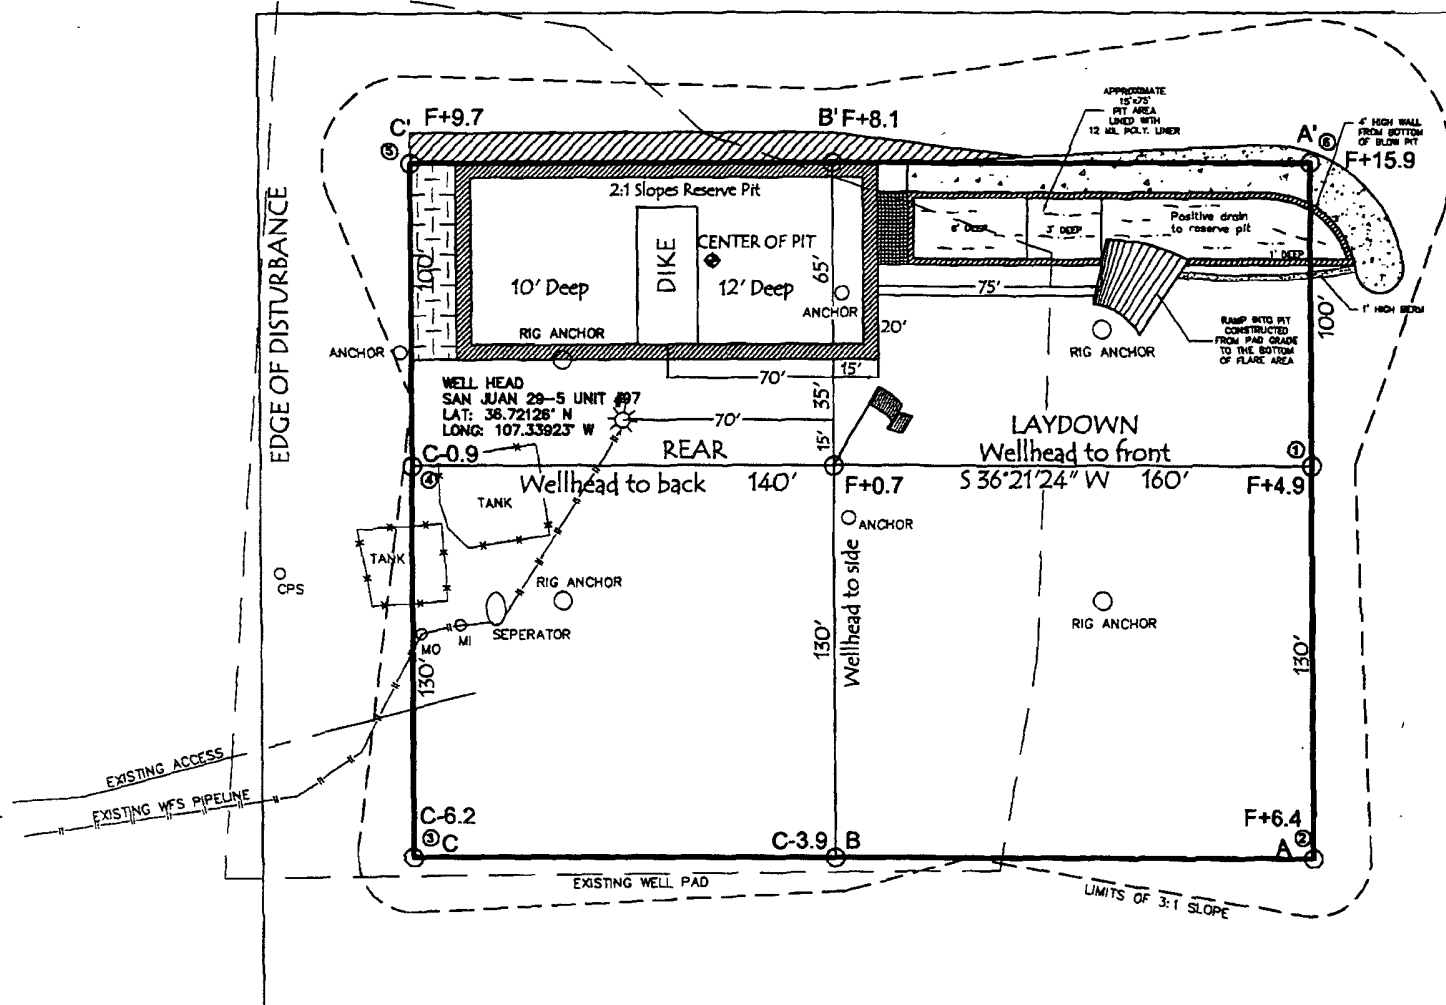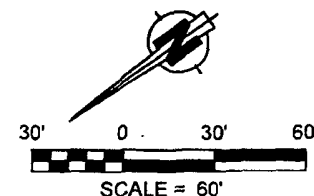

SLOPES TO BE CONSTRUCTED TO MATCH THE ORIGINAL CONTOURS AS CLOSE AS POSSIBLE.

330' x 400' = 3.03 ACRES OF DISTURBANCE
 SCALE: 1" = 60'
 JOB No.: COPC244
 DATE: 11/07/08

NOTE:
 RESERVE PIT DIKE: TO BE 8' ABOVE DEEP SIDE (OVERFLOW - 3' WIDE AND 1' ABOVE SHALLOW SIDE).
 RUSSELL SURVEYING, INC. IS NOT LIABLE FOR UNDERGROUND UTILITIES OR PIPELINES.
 CONTRACTOR SHOULD CALL ONE-CALL FOR LOCATION OF ANY MARKED OR UNMARKED, BURIED PIPELINES OR CABLES ON WELL PAD, IN CONSTRUCTION ZONE AND/OR ACCESS ROAD AT LEAST TWO (2) WORKING DAYS PRIOR TO CONSTRUCTION.


Russell Surveying
 1409 W. Aztec Blvd. #2
 Aztec, New Mexico 87410
 (505) 334-8637

WELL FLAG

* LATITUDE: 36.72113° N
LONGITUDE: 107.33941° W


CONOCOPHILLIPS COMPANY

SAN JUAN 29-5 UNIT COM #108 A
1050' FSL & 1065' FEL
LOCATED IN THE SE/4 SE/4 OF SECTION 15,
T29N, R5W, N.M.P.M.,
RIO ARRIBA COUNTY, NEW MEXICO
GROUND ELEVATION: 6830', NAVD 88
FINISHED PAD ELEVATION: 6830.3', NAVD 88

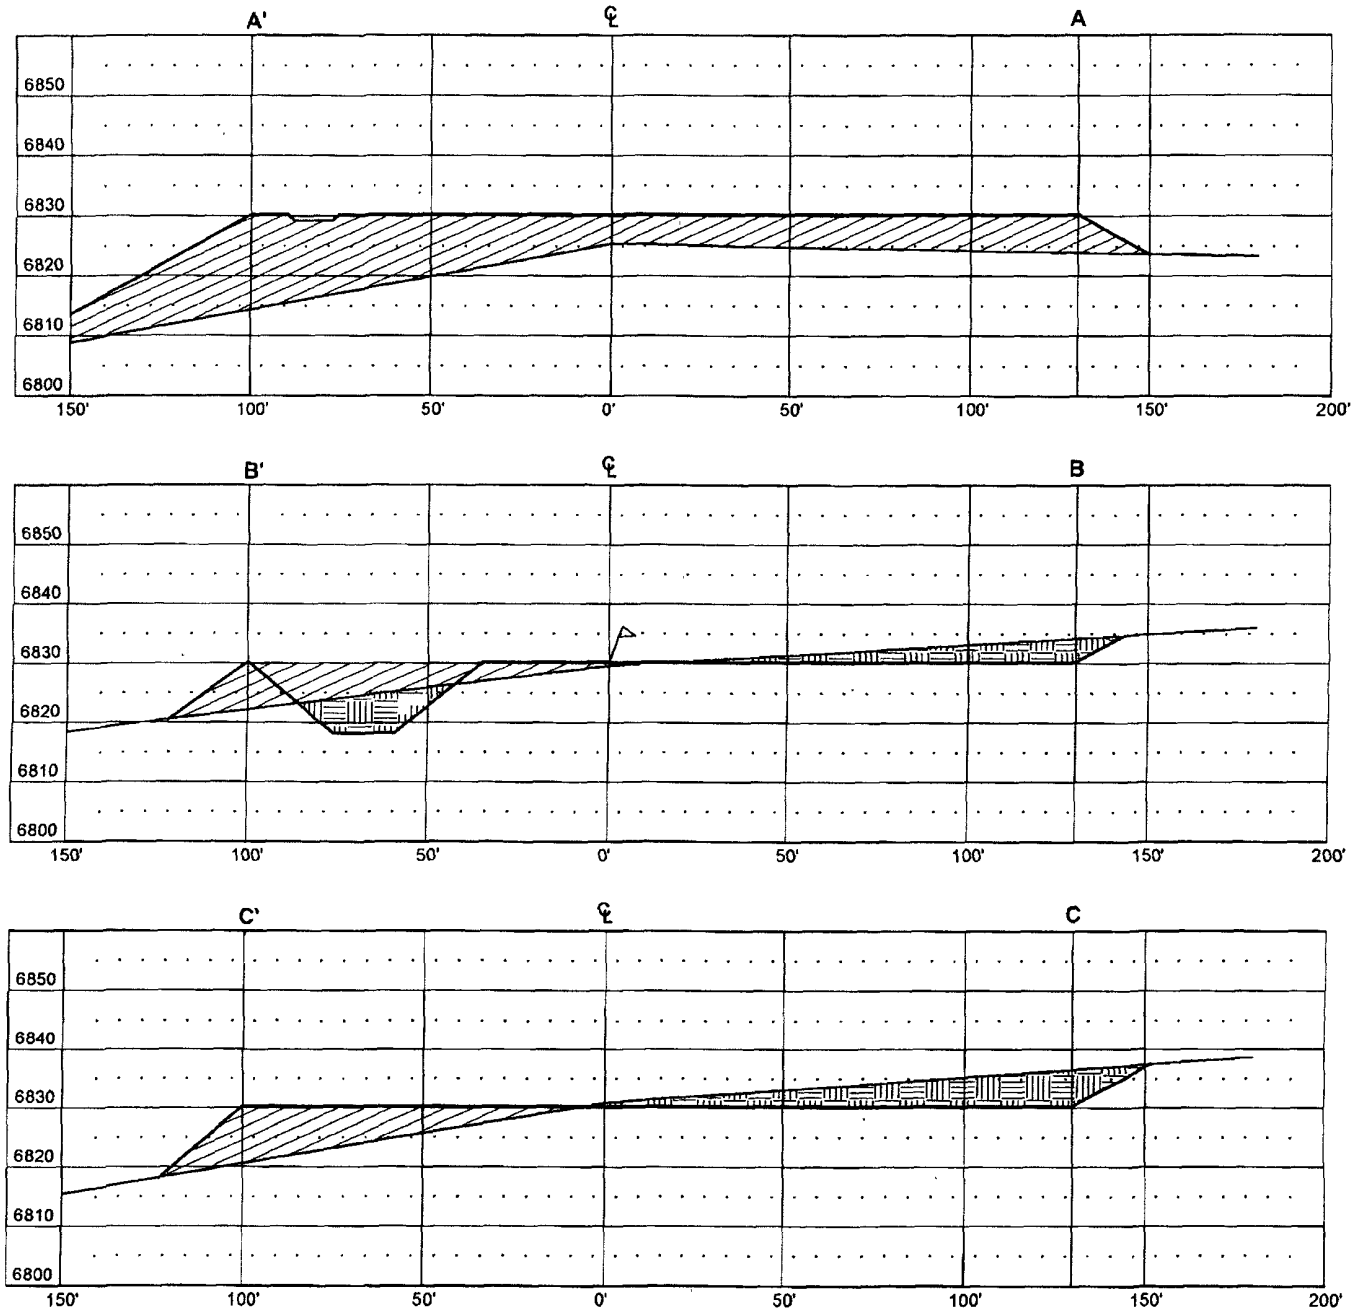

THIS DIAGRAM IS AN ESTIMATE OF DIRT BALANCE AND IS NOT INTENDED TO BE AN EXACT MEASURE OF VOLUME

VERT. SCALE: 1" = 30'
HORZ. SCALE: 1" = 50'
JOB No.: COPC244
DATE: 11/07/08

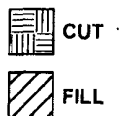

Russell Surveying
1409 W. Aztec Blvd. #2
Aztec, New Mexico 87410
(505) 334-8637

CONOCOPHILLIPS COMPANY

SAN JUAN 29-5 UNIT COM #108 A
1050' FSL & 1065' FEL
LOCATED IN THE SE/4 SE/4 OF SECTION 15,
T29N, R5W, N.M.P.M.,
RIO ARriba COUNTY, NEW MEXICO

DIRECTIONS

- 1) FROM BLANCO, NM, TRAVEL EAST ON HIGHWAY 64 FOR 31 MILES.
-) TURN LEFT, THRU A LOCKED GATE AND TRAVEL 0.2 MILES.
-) TURN LEFT AND TRAVEL 0.3 MILES.
-) TURN LEFT INTO THE EXISTING LOCATION.

WELL FLAG LOCATED AT LAT. 36.72113° N, LONG. 107.33941° W (NAD 83).

JOB No.: COPC244
DATE: 11/07/08

Russell Surveying
1409 W. Aztec Blvd. #2
Aztec, New Mexico 87410
(505) 334-8637