

submitted in lieu of Form 3160-5
UNITED STATES
DEPARTMENT OF THE INTERIOR
BUREAU OF LAND MANAGEMENT

RECEIVED

APR 28 2010

Bureau of Land Management
Farmington Field Office

Sundry Notices and Reports on Wells

1. Type of Well
GAS

2. Name of Operator

ConocoPhillips

3. Address & Phone No. of Operator

PO Box 4289, Farmington, NM 87499 (505) 326-9700

4. Location of Well, Footage, Sec., T, R, M

Unit F (SENW), 1415' FNL & 1490' FWL, Section 13, T30N, R5W, NMPM

5. Lease Number
SF-080538

6. If Indian, All. or
Tribe Name

7. Unit Agreement Name
San Juan 30-5 Unit

8. Well Name & Number
San Juan 30-5 Unit 111E

9. API Well No.
30-039-30665

10. Field and Pool
Blanco MV / Basin DK

11. County and State
Rio Arriba, NM

12. CHECK APPROPRIATE BOX TO INDICATE NATURE OF NOTICE, REPORT, OTHER DATA

Type of Submission

☒ Notice of Intent

☐ Subsequent Report

☐ Final Abandonment

Type of Action

☐ Abandonment

☐ Recompletion

☐ Plugging

☐ Casing Repair

☐ Altering Casing

☐ Change of Plans

☐ New Construction

☐ Non-Routine Fracturing

☐ Water Shut off

☐ Conversion to Injection

☒ Other -- Revised Pad & Pipeline

RCVD MAY 5 '10

OIL CONS. DIV.

DIST. 3

13. Describe Proposed or Completed Operations

The subject well will no longer be twinned with the San Juan 30-5 Unit 111F. The revised pad diagram and pipeline plat are attached.

14. I hereby certify that the foregoing is true and correct.

Signed Crystal Tafoya Crystal Tafoya

Title Regulatory Technician Date 4/23/2010

(This space for Federal or State Office use)

APPROVED BY Troy L. Salyers

Title Petroleum Engineer

Date 5-3-2010

CONDITION OF APPROVAL, if any:

Title 18 U.S.C. Section 1001, makes it a crime for any person knowingly and willfully to make any department or agency of the United States any false, fictitious or fraudulent statements or representations as to any matter within its jurisdiction

SEE ATTACHED FOR
CONDITIONS OF APPROVAL

NMOCD

by

CONOCOPHILLIPS COMPANY

SAN JUAN 30-5 UNIT #111E

1415' FNL, 1490' FWL


SECTION 13, T-30-N, R-5-W, N.M.P.M.,

RIO ARriba COUNTY, NEW MEXICO

GROUND ELEV.: 6886 FIN. ELEV.: 6888 NAVD88


DATE: APRIL 9, 2010

NO NEW ACCESS

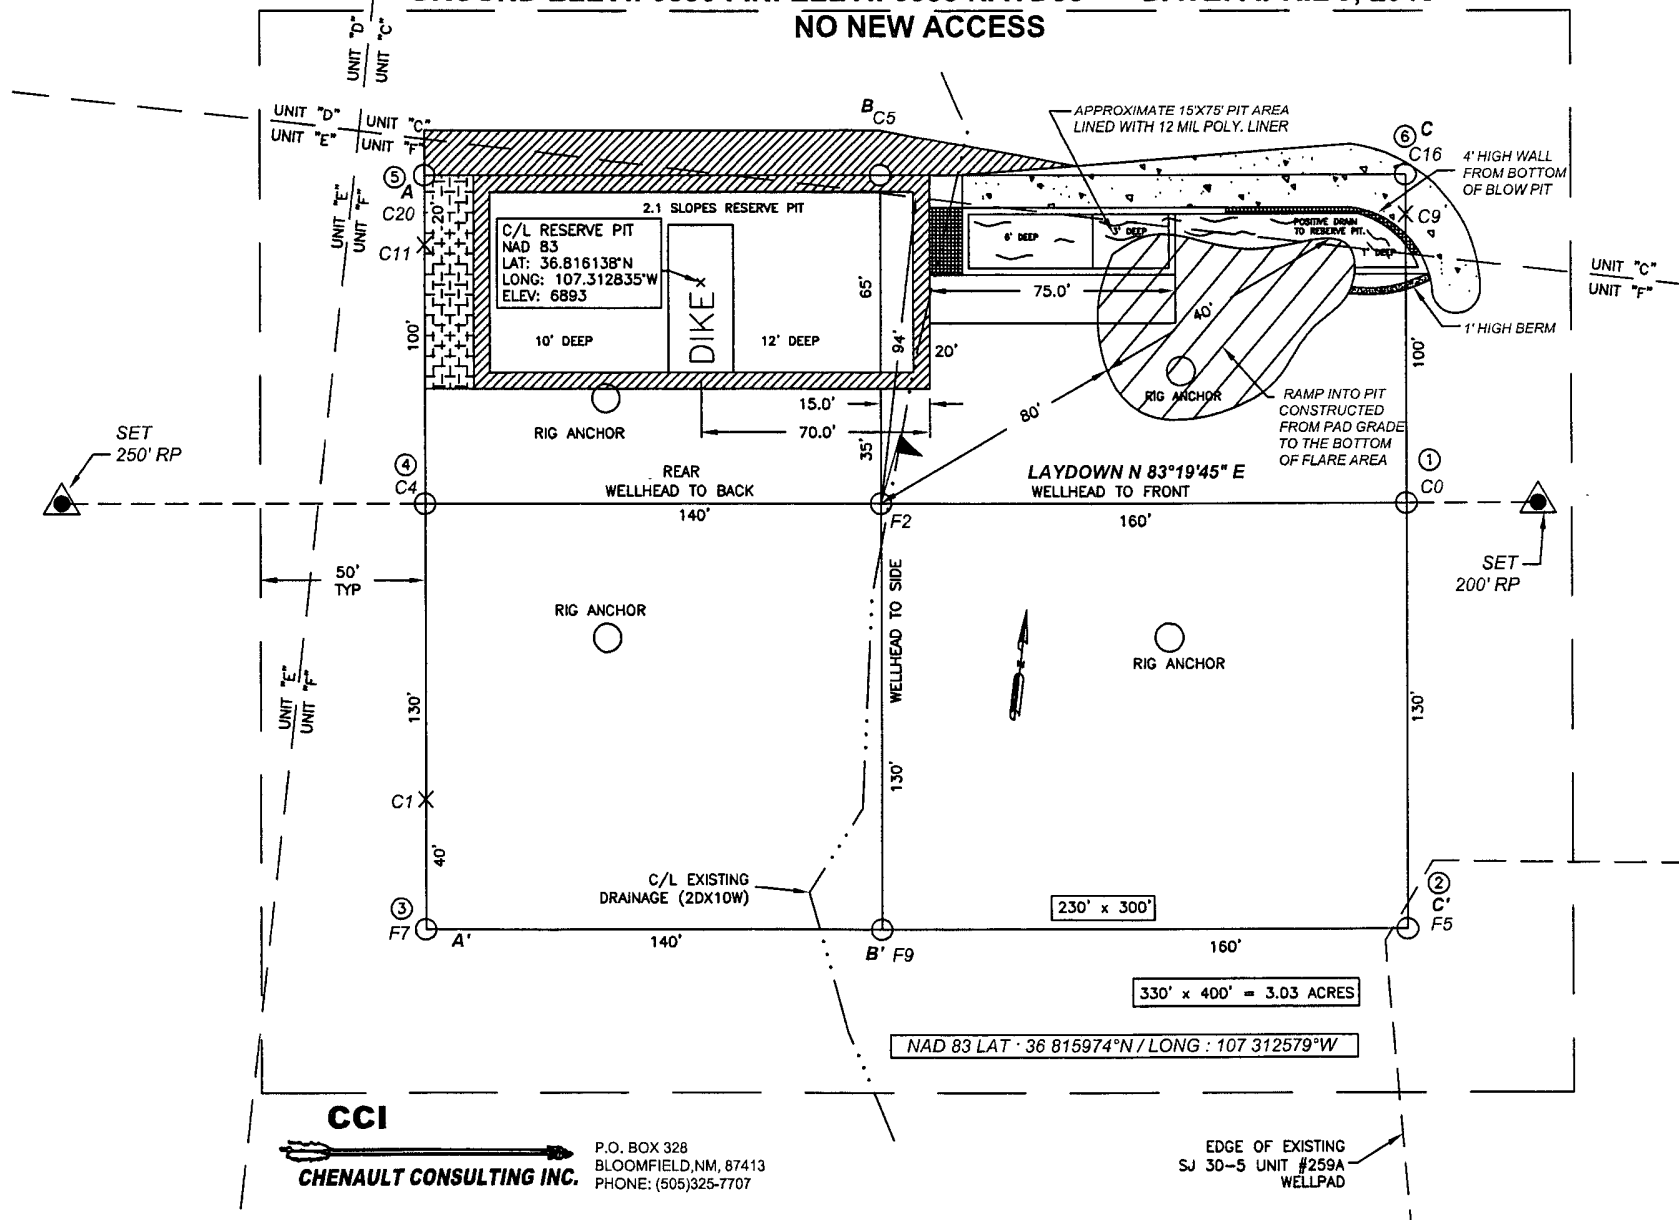

NOTES:

1. RESERVE PIT DIKE: TO BE 8' ABOVE DEEP SIDE (OVERFLOW - 3' WIDE AND 1' ABOVE SHALLOW SIDE).
2. C.C.I. SURVEYS IS NOT LIABLE FOR UNDERGROUND UTILITIES OR PIPELINES. CONTRACTOR SHOULD CALL ONE-CALL FOR LOCATION OF ANY MARKED OR UNMARKED BURIED PIPELINES OR CABLES ON WELL PAD AND OR ACCESS ROAD AT LEAST TWO (2) WORKING DAYS PRIOR TO CONSTRUCTION.

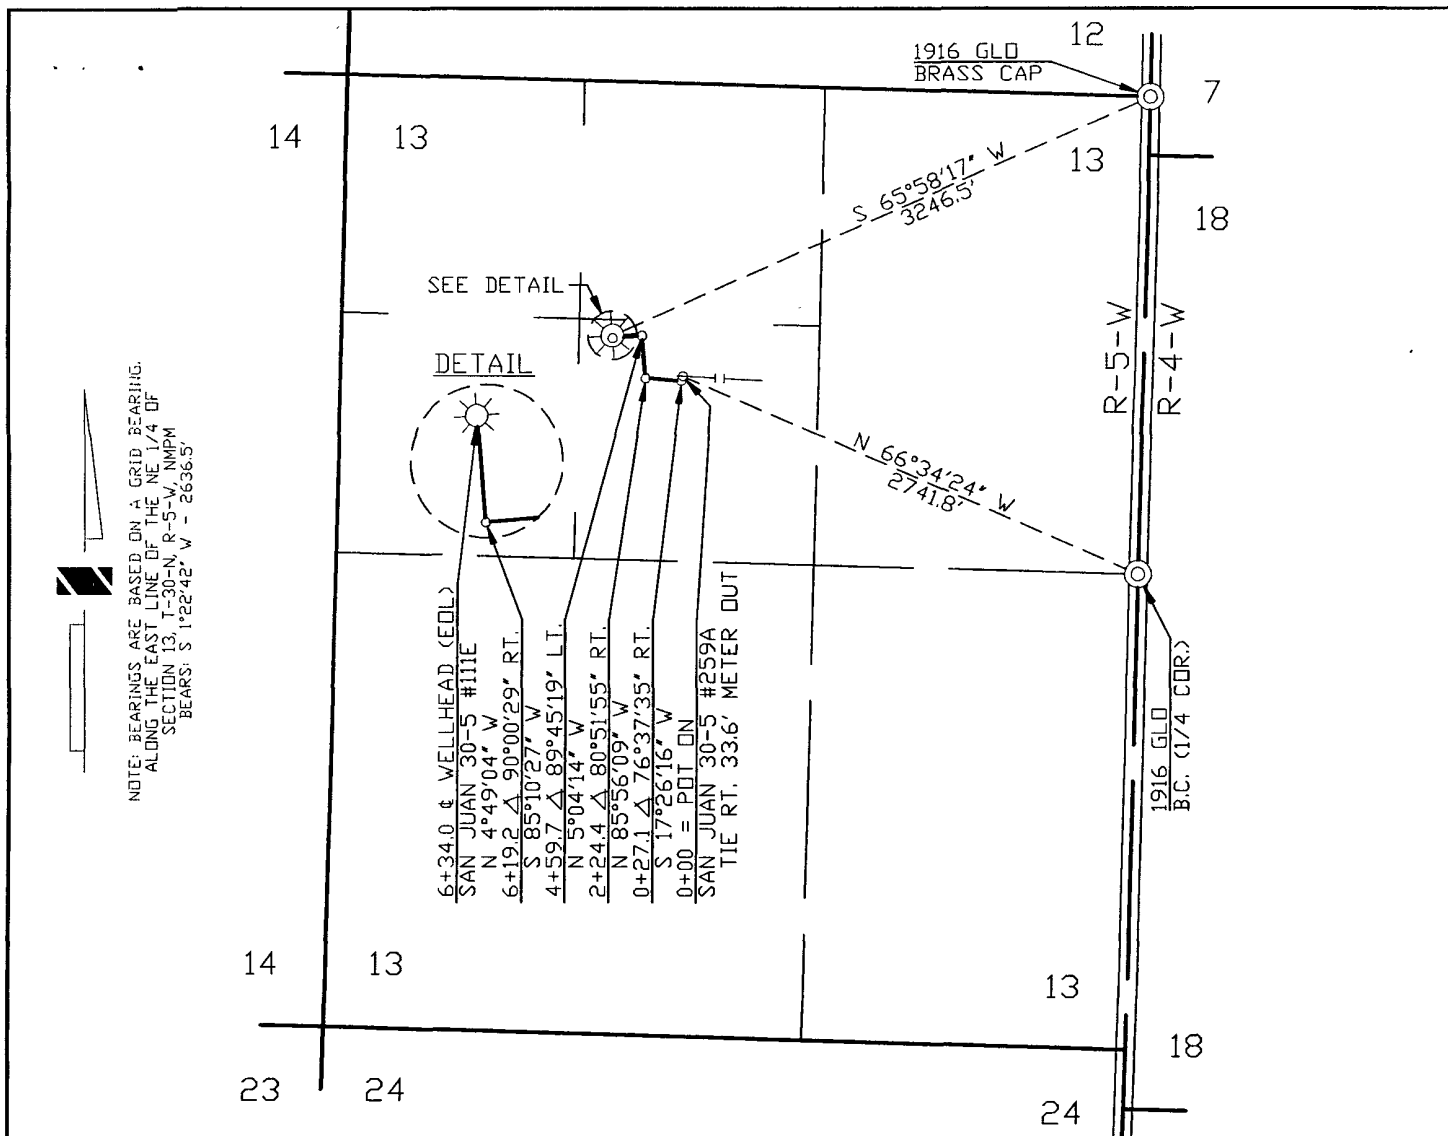

PIPE DATA	
SUBDIVISION		OWNER		FEET		MILES		ACRES		RODS		R.O.W. WIDTH	
0+00 TO 6+34.0		CARSON NATIONAL FOREST		634.0		0.120		0.582		38.424		40'	
REVISION	NO.	DATE	BY	DESCRIPTION	W.D.NO.	CHK.	APP.	NO.	DATE	BY	DESCRIPTION	W.D.NO.	CHK.	APP.	
2	06/01/09	CB		LINE CHANGE (06/01/09)		PB	
1	05/06/08	LB		ISSUED FOR REVIEW		PB	
<table border="1"> <tr> <td>INFO</td> <td>DRAFTING</td> <td>BY</td> <td>DATE</td> <td>STATE: NEW MEXICO</td> <td rowspan="2"> WILLIAMS FOUR CORNERS, LLC ONE OF THE WILLIAMS COMPANIES </td> </tr> <tr> <td>R/W #:</td> <td>07198</td> <td>LB</td> <td>05/06/08</td> <td>COUNTY: RIO ARriba</td> </tr> <tr> <td>METER #:</td> <td></td> <td>PB</td> <td>05/14/08</td> <td colspan="2" rowspan="3"> SAN JUAN GATHERING SYSTEM CONOCO-PHILLIPS - SAN JUAN 30-5 #111E (STAKED FOOTAGES 1415' FNL, 1495' FWL) SEC. 13, T-30-N, R-5-W, NMPM 0+00 = POT ON SAN JUAN 30-5 #259A </td> </tr> <tr> <td>SURVEYED:</td> <td>5/02/08</td> <td></td> <td></td> </tr> <tr> <td>REF DWG. M765.0-241-1</td> <td></td> <td></td> <td></td> </tr> <tr> <td colspan="2">ENGINEER</td> <td>BY</td> <td>DATE</td> <td>SCALE: 1" = 1000'</td> <td rowspan="2"> DWG NO. M765.0-254-1 </td> </tr> <tr> <td colspan="2">DESIGNED BY</td> <td></td> <td></td> <td>W.D. NO.</td> </tr> <tr> <td colspan="2">PROJ. APPROVED</td> <td></td> <td></td> <td></td> <td> SHEET 1 OF 1 REV 2 </td> </tr> </table>														INFO	DRAFTING	BY	DATE	STATE: NEW MEXICO	WILLIAMS FOUR CORNERS, LLC ONE OF THE WILLIAMS COMPANIES	R/W #:	07198	LB	05/06/08	COUNTY: RIO ARriba	METER #:		PB	05/14/08	SAN JUAN GATHERING SYSTEM CONOCO-PHILLIPS - SAN JUAN 30-5 #111E (STAKED FOOTAGES 1415' FNL, 1495' FWL) SEC. 13, T-30-N, R-5-W, NMPM 0+00 = POT ON SAN JUAN 30-5 #259A		SURVEYED:	5/02/08			REF DWG. M765.0-241-1				ENGINEER		BY	DATE	SCALE: 1" = 1000'	DWG NO. M765.0-254-1	DESIGNED BY				W.D. NO.	PROJ. APPROVED					SHEET 1 OF 1 REV 2
INFO	DRAFTING	BY	DATE	STATE: NEW MEXICO	WILLIAMS FOUR CORNERS, LLC ONE OF THE WILLIAMS COMPANIES	
R/W #:	07198	LB	05/06/08	COUNTY: RIO ARriba	
METER #:		PB	05/14/08	SAN JUAN GATHERING SYSTEM CONOCO-PHILLIPS - SAN JUAN 30-5 #111E (STAKED FOOTAGES 1415' FNL, 1495' FWL) SEC. 13, T-30-N, R-5-W, NMPM 0+00 = POT ON SAN JUAN 30-5 #259A	
SURVEYED:	5/02/08	
REF DWG. M765.0-241-1	
ENGINEER		BY	DATE	SCALE: 1" = 1000'	DWG NO. M765.0-254-1	
DESIGNED BY				W.D. NO.	
PROJ. APPROVED					SHEET 1 OF 1 REV 2	



CARSON NATIONAL FOREST JICARILLA RANGER DISTRICT

CONDITIONS OF APPROVAL FOR APPLICATION FOR PERMIT TO DRILL Sundry Notice

San Juan 30-5 Unit #111E

ConocoPhillips

Legal Location: Sec. 13, T.30 N., R.5 W., N.M.P.M

April 2009

The following conditions of approval will apply to the Sundry Notice which revised the pad diagram and pipeline plat:

- A. All original conditions of approval still apply.
- B. The Forest Service Archeologist may modify or amend the archeological stipulation, including the location of any required barrier fencing at the pre-construction meeting.