

District I  
1625 N French Dr., Hobbs, NM 88240  
District II  
1301 W Grand Avenue, Artesia, NM 88210  
District III  
1000 Rio Brazos Road, Aztec, NM 87410  
District IV  
1220 S. St. Francis Dr., Santa Fe, NM 87505

State of New Mexico  
Energy Minerals and Natural Resources  
Department  
Oil Conservation Division  
1220 South St. Francis Dr.  
Santa Fe, NM 87505

Form C-144  
July 21, 2008

For temporary pits, closed-loop systems, and below-grade tanks, submit to the appropriate NMOCD District Office.  
For permanent pits and exceptions submit to the Santa Fe Environmental Bureau office and provide a copy to the appropriate NMOCD District Office.

6134

Pit, Closed-Loop System, Below-Grade Tank, or  
Proposed Alternative Method Permit or Closure Plan Application

Type of action: ☒ Permit of a pit, closed-loop system, below-grade tank, or proposed alternative method  
☐ Closure of a pit, closed-loop system, below-grade tank, or proposed alternative method  
☐ Modification to an existing permit  
☒ Closure plan only submitted for an existing permitted or non-permitted pit, closed-loop system, below-grade tank, or proposed alternative method

**Instructions:** Please submit one application (Form C-144) per individual pit, closed-loop system, below-grade tank or alternative request

Please be advised that approval of this request does not relieve the operator of liability should operations result in pollution of surface water, ground water or the environment. Nor does approval relieve the operator of its responsibility to comply with any other applicable governmental authority's rules, regulations or ordinances.


1.  
Operator: Dugan Production Corp. OGRID # 006515  
Address: 709 East Murray Drive, Farmington, New Mexico 87401  
Facility or well name: Sixteen G's #91  
API Number 30-045-35144 OCD Permit Number: \_\_\_\_\_  
U/L or Qtr/Qtr M Section 7 Township 24N Range 9W County San Juan County  
Center of Proposed Design: Latitude 36.32421 N Longitude 107.83646 W NAD ☐ 1927 ☒ 1983  
Surface Owner: ☒ Federal ☐ State ☐ Private ☐ Tribal Trust or Indian Allotment

2.  
☒ **Pit:** Subsection F or G of 19.15.17.11 NMAC  
Temporary ☒ Drilling ☐ Workover  
☐ Permanent ☐ Emergency ☐ Cavitation ☐ P&A  
☒ Lined ☐ Unlined Liner type Thickness 20 mil ☒ LLDPE ☐ HDPE ☐ PVC ☐ Other \_\_\_\_\_  
☒ String-Reinforced  
Liner Seams: ☐ Welded ☒ Factory ☐ Other \_\_\_\_\_ Volume: 600 bbl Dimensions: L 76' x W 13' x D 8'

3.  
☐ **Closed-loop System:** Subsection H of 19.15.17.11 NMAC  
Type of Operation: ☐ P&A ☐ Drilling a new well ☐ Workover or Drilling (Applies to activities which require prior approval of a permit or notice of intent)  
☐ Drying Pad ☐ Above Ground Steel Tanks ☐ Haul-off Bins ☐ Other \_\_\_\_\_  
☐ Lined ☐ Unlined Liner type: Thickness \_\_\_\_\_ mil ☐ LLDPE ☐ HDPE ☐ PVC ☐ Other \_\_\_\_\_  
Liner Seams: ☐ Welded ☐ Factory ☐ Other \_\_\_\_\_

4.  
☐ **Below-grade tank:** Subsection I of 19.15.17.11 NMAC  
Volume: \_\_\_\_\_ bbl Type of fluid: \_\_\_\_\_  
Tank Construction material: \_\_\_\_\_  
☐ Secondary containment with leak detection ☐ Visible sidewalls, liner, 6-inch lift and automatic overflow shut-off  
☐ Visible sidewalls and liner ☐ Visible sidewalls only ☐ Other \_\_\_\_\_  
Liner type: Thickness \_\_\_\_\_ mil ☐ HDPE ☐ PVC ☐ Other \_\_\_\_\_

5.  
☐ **Alternative Method:**  
Submission of an exception request is required. Exceptions must be submitted to the Santa Fe Environmental Bureau office for consideration of approval.

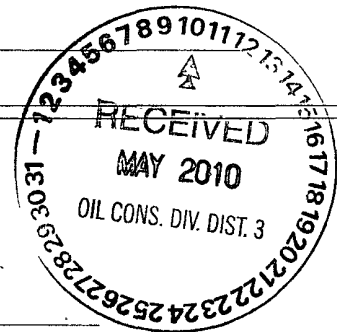

|  |  |   |   |   |   |   |  |  |  |  |   |   |   |  |   |  |   |   |   |   |   |
|--|--|---|---|---|---|---|--|--|--|--|---|---|---|--|---|--|---|---|---|---|---|
| 6  | <p><b>Fencing:</b> Subsection D of 19.15.17.11 NMAC (<i>Applies to permanent pits, temporary pits, and below-grade tanks</i>)</p> <p><input type="checkbox"/> Chain link, six feet in height, two strands of barbed wire at top (<i>Required if located within 1000 feet of a permanent residence, school, hospital, institution or church</i>)</p> <p><input type="checkbox"/> Four foot height, four strands of barbed wire evenly spaced between one and four feet</p> <p><input checked="" type="checkbox"/> Alternate. Please specify <u>4' Hogwire</u></p>   |   |   |   |   |   |  |  |  |  |   |   |   |  |   |  |   |   |   |   |   |
| 7  | <p><b>Netting:</b> Subsection E of 19.15.17.11 NMAC (<i>Applies to permanent pits and permanent open top tanks</i>)</p> <p><input type="checkbox"/> Screen <input type="checkbox"/> Netting <input type="checkbox"/> Other _____</p> <p><input type="checkbox"/> Monthly inspections (If netting or screening is not physically feasible)</p>  |   |   |   |   |   |  |  |  |  |   |   |   |  |   |  |   |   |   |   |   |
| 8  | <p><b>Signs:</b> Subsection C of 19.15.17.11 NMAC</p> <p><input checked="" type="checkbox"/> 12"x 24", 2" lettering, providing Operator's name, site location, and emergency telephone numbers</p> <p><input type="checkbox"/> Signed in compliance with 19.15.3.103 NMAC</p>  |   |   |   |   |   |  |  |  |  |   |   |   |  |   |  |   |   |   |   |   |
| 9.   | <p><b>Administrative Approvals and Exceptions:</b></p> <p>Justifications and/or demonstrations of equivalency are required. Please refer to 19.15.17 NMAC for guidance.</p> <p><b>Please check a box if one or more of the following is requested, if not leave blank:</b></p> <p><input checked="" type="checkbox"/> Administrative approval(s). Requests must be submitted to the appropriate division district or the Santa Fe Environmental Bureau office for consideration of approval.</p> <p><input type="checkbox"/> Exception(s). Requests must be submitted to the Santa Fe Environmental Bureau office for consideration of approval.</p>   |   |   |   |   |   |  |  |  |  |   |   |   |  |   |  |   |   |   |   |   |
| 10   | <p><b>Siting Criteria (regarding permitting):</b> 19.15.17.10 NMAC</p> <p><b>Instructions:</b> The applicant must demonstrate compliance for each siting criteria below in the application. Recommendations of acceptable source material are provided below. Requests regarding changes to certain siting criteria may require administrative approval from the appropriate district office or may be considered an exception which must be submitted to the Santa Fe Environmental Bureau office for consideration of approval. Applicant must attach justification for request. Please refer to 19.15.17.10 NMAC for guidance. Siting criteria does not apply to drying pads or above-grade tanks associated with a closed-loop system.</p> <table border="1" style="width: 100%; border-collapse: collapse;"> <tr> <td style="width: 80%; vertical-align: top;"> <p>Ground water is less than 50 feet below the bottom of the temporary pit, permanent pit, or below-grade tank.</p> <p>- NM Office of the State Engineer - iWATERS database search; USGS; Data obtained from nearby wells</p> </td> <td style="width: 20%; text-align: right; vertical-align: top;"> <input type="checkbox"/> Yes <input checked="" type="checkbox"/> No </td> </tr> <tr> <td style="vertical-align: top;"> <p>Within 300 feet of a continuously flowing watercourse, or 200 feet of any other significant watercourse or lakebed, sinkhole, or playa lake (measured from the ordinary high-water mark).</p> <p>- Topographic map; Visual inspection (certification) of the proposed site</p> </td> <td style="text-align: right; vertical-align: top;"> <input type="checkbox"/> Yes <input checked="" type="checkbox"/> No </td> </tr> <tr> <td style="vertical-align: top;"> <p>Within 300 feet from a permanent residence, school, hospital, institution, or church in existence at the time of initial application (<i>Applies to temporary, emergency, or cavitation pits and below-grade tanks</i>)</p> <p>- Visual inspection (certification) of the proposed site. Aerial photo; Satellite image</p> </td> <td style="text-align: right; vertical-align: top;"> <input type="checkbox"/> Yes <input checked="" type="checkbox"/> No<br/> <input type="checkbox"/> NA </td> </tr> <tr> <td style="vertical-align: top;"> <p>Within 1000 feet from a permanent residence, school, hospital, institution, or church in existence at the time of initial application (<i>Applies to permanent pits</i>)</p> <p>- Visual inspection (certification) of the proposed site; Aerial photo; Satellite image</p> </td> <td style="text-align: right; vertical-align: top;"> <input type="checkbox"/> Yes <input type="checkbox"/> No<br/> <input checked="" type="checkbox"/> NA </td> </tr> <tr> <td style="vertical-align: top;"> <p>Within 500 horizontal feet of a private, domestic fresh water well or spring that less than five households use for domestic or stock watering purposes, or within 1000 horizontal feet of any other fresh water well or spring, in existence at the time of initial application</p> <p>- NM Office of the State Engineer - iWATERS database search; Visual inspection (certification) of the proposed site</p> </td> <td style="text-align: right; vertical-align: top;"> <input type="checkbox"/> Yes <input checked="" type="checkbox"/> No </td> </tr> <tr> <td style="vertical-align: top;"> <p>Within incorporated municipal boundaries or within a defined municipal fresh water well field covered under a municipal ordinance adopted pursuant to NMSA 1978, Section 3-27-3, as amended</p> <p>- Written confirmation or verification from the municipality; Written approval obtained from the municipality</p> </td> <td style="text-align: right; vertical-align: top;"> <input type="checkbox"/> Yes <input checked="" type="checkbox"/> No </td> </tr> <tr> <td style="vertical-align: top;"> <p>Within 500 feet of a wetland.</p> <p>- US Fish and Wildlife Wetland Identification map; Topographic map; Visual inspection (certification) of the proposed site</p> </td> <td style="text-align: right; vertical-align: top;"> <input type="checkbox"/> Yes <input checked="" type="checkbox"/> No </td> </tr> <tr> <td style="vertical-align: top;"> <p>Within the area overlying a subsurface mine.</p> <p>- Written confirmation or verification or map from the NM EMNRD-Mining and Mineral Division</p> </td> <td style="text-align: right; vertical-align: top;"> <input type="checkbox"/> Yes <input checked="" type="checkbox"/> No </td> </tr> <tr> <td style="vertical-align: top;"> <p>Within an unstable area</p> <p>- Engineering measures incorporated into the design; NM Bureau of Geology &amp; Mineral Resources; USGS; NM Geological Society; Topographic map</p> </td> <td style="text-align: right; vertical-align: top;"> <input type="checkbox"/> Yes <input checked="" type="checkbox"/> No </td> </tr> <tr> <td style="vertical-align: top;"> <p>Within a 100-year floodplain</p> <p>- FEMA map</p> </td> <td style="text-align: right; vertical-align: top;"> <input type="checkbox"/> Yes <input checked="" type="checkbox"/> No </td> </tr> </table> | <p>Ground water is less than 50 feet below the bottom of the temporary pit, permanent pit, or below-grade tank.</p> <p>- NM Office of the State Engineer - iWATERS database search; USGS; Data obtained from nearby wells</p> | <input type="checkbox"/> Yes <input checked="" type="checkbox"/> No | <p>Within 300 feet of a continuously flowing watercourse, or 200 feet of any other significant watercourse or lakebed, sinkhole, or playa lake (measured from the ordinary high-water mark).</p> <p>- Topographic map; Visual inspection (certification) of the proposed site</p> | <input type="checkbox"/> Yes <input checked="" type="checkbox"/> No | <p>Within 300 feet from a permanent residence, school, hospital, institution, or church in existence at the time of initial application (<i>Applies to temporary, emergency, or cavitation pits and below-grade tanks</i>)</p> <p>- Visual inspection (certification) of the proposed site. Aerial photo; Satellite image</p> | <input type="checkbox"/> Yes <input checked="" type="checkbox"/> No<br><input type="checkbox"/> NA | <p>Within 1000 feet from a permanent residence, school, hospital, institution, or church in existence at the time of initial application (<i>Applies to permanent pits</i>)</p> <p>- Visual inspection (certification) of the proposed site; Aerial photo; Satellite image</p> | <input type="checkbox"/> Yes <input type="checkbox"/> No<br><input checked="" type="checkbox"/> NA | <p>Within 500 horizontal feet of a private, domestic fresh water well or spring that less than five households use for domestic or stock watering purposes, or within 1000 horizontal feet of any other fresh water well or spring, in existence at the time of initial application</p> <p>- NM Office of the State Engineer - iWATERS database search; Visual inspection (certification) of the proposed site</p> | <input type="checkbox"/> Yes <input checked="" type="checkbox"/> No | <p>Within incorporated municipal boundaries or within a defined municipal fresh water well field covered under a municipal ordinance adopted pursuant to NMSA 1978, Section 3-27-3, as amended</p> <p>- Written confirmation or verification from the municipality; Written approval obtained from the municipality</p> | <input type="checkbox"/> Yes <input checked="" type="checkbox"/> No | <p>Within 500 feet of a wetland.</p> <p>- US Fish and Wildlife Wetland Identification map; Topographic map; Visual inspection (certification) of the proposed site</p> | <input type="checkbox"/> Yes <input checked="" type="checkbox"/> No | <p>Within the area overlying a subsurface mine.</p> <p>- Written confirmation or verification or map from the NM EMNRD-Mining and Mineral Division</p> | <input type="checkbox"/> Yes <input checked="" type="checkbox"/> No | <p>Within an unstable area</p> <p>- Engineering measures incorporated into the design; NM Bureau of Geology &amp; Mineral Resources; USGS; NM Geological Society; Topographic map</p> | <input type="checkbox"/> Yes <input checked="" type="checkbox"/> No | <p>Within a 100-year floodplain</p> <p>- FEMA map</p> | <input type="checkbox"/> Yes <input checked="" type="checkbox"/> No |
| <p>Ground water is less than 50 feet below the bottom of the temporary pit, permanent pit, or below-grade tank.</p> <p>- NM Office of the State Engineer - iWATERS database search; USGS; Data obtained from nearby wells</p>  | <input type="checkbox"/> Yes <input checked="" type="checkbox"/> No  |   |   |   |   |   |  |  |  |  |   |   |   |  |   |  |   |   |   |   |   |
| <p>Within 300 feet of a continuously flowing watercourse, or 200 feet of any other significant watercourse or lakebed, sinkhole, or playa lake (measured from the ordinary high-water mark).</p> <p>- Topographic map; Visual inspection (certification) of the proposed site</p>  | <input type="checkbox"/> Yes <input checked="" type="checkbox"/> No  |   |   |   |   |   |  |  |  |  |   |   |   |  |   |  |   |   |   |   |   |
| <p>Within 300 feet from a permanent residence, school, hospital, institution, or church in existence at the time of initial application (<i>Applies to temporary, emergency, or cavitation pits and below-grade tanks</i>)</p> <p>- Visual inspection (certification) of the proposed site. Aerial photo; Satellite image</p>  | <input type="checkbox"/> Yes <input checked="" type="checkbox"/> No<br><input type="checkbox"/> NA   |   |   |   |   |   |  |  |  |  |   |   |   |  |   |  |   |   |   |   |   |
| <p>Within 1000 feet from a permanent residence, school, hospital, institution, or church in existence at the time of initial application (<i>Applies to permanent pits</i>)</p> <p>- Visual inspection (certification) of the proposed site; Aerial photo; Satellite image</p>   | <input type="checkbox"/> Yes <input type="checkbox"/> No<br><input checked="" type="checkbox"/> NA   |   |   |   |   |   |  |  |  |  |   |   |   |  |   |  |   |   |   |   |   |
| <p>Within 500 horizontal feet of a private, domestic fresh water well or spring that less than five households use for domestic or stock watering purposes, or within 1000 horizontal feet of any other fresh water well or spring, in existence at the time of initial application</p> <p>- NM Office of the State Engineer - iWATERS database search; Visual inspection (certification) of the proposed site</p> | <input type="checkbox"/> Yes <input checked="" type="checkbox"/> No  |   |   |   |   |   |  |  |  |  |   |   |   |  |   |  |   |   |   |   |   |
| <p>Within incorporated municipal boundaries or within a defined municipal fresh water well field covered under a municipal ordinance adopted pursuant to NMSA 1978, Section 3-27-3, as amended</p> <p>- Written confirmation or verification from the municipality; Written approval obtained from the municipality</p>  | <input type="checkbox"/> Yes <input checked="" type="checkbox"/> No  |   |   |   |   |   |  |  |  |  |   |   |   |  |   |  |   |   |   |   |   |
| <p>Within 500 feet of a wetland.</p> <p>- US Fish and Wildlife Wetland Identification map; Topographic map; Visual inspection (certification) of the proposed site</p>   | <input type="checkbox"/> Yes <input checked="" type="checkbox"/> No  |   |   |   |   |   |  |  |  |  |   |   |   |  |   |  |   |   |   |   |   |
| <p>Within the area overlying a subsurface mine.</p> <p>- Written confirmation or verification or map from the NM EMNRD-Mining and Mineral Division</p>   | <input type="checkbox"/> Yes <input checked="" type="checkbox"/> No  |   |   |   |   |   |  |  |  |  |   |   |   |  |   |  |   |   |   |   |   |
| <p>Within an unstable area</p> <p>- Engineering measures incorporated into the design; NM Bureau of Geology &amp; Mineral Resources; USGS; NM Geological Society; Topographic map</p>  | <input type="checkbox"/> Yes <input checked="" type="checkbox"/> No  |   |   |   |   |   |  |  |  |  |   |   |   |  |   |  |   |   |   |   |   |
| <p>Within a 100-year floodplain</p> <p>- FEMA map</p>  | <input type="checkbox"/> Yes <input checked="" type="checkbox"/> No  |   |   |   |   |   |  |  |  |  |   |   |   |  |   |  |   |   |   |   |   |

11. **Temporary Pits, Emergency Pits, and Below-grade Tanks Permit Application Attachment Checklist:** Subsection B of 19.15.17.9 NMAC  
*Instructions: Each of the following items must be attached to the application. Please indicate, by a check mark in the box, that the documents are attached.*

☐ Hydrogeologic Report (Below-grade Tanks) - based upon the requirements of Paragraph (4) of Subsection B of 19.15.17.9 NMAC  
☒ Hydrogeologic Data (Temporary and Emergency Pits) - based upon the requirements of Paragraph (2) of Subsection B of 19.15.17.9 NMAC  
☒ Siting Criteria Compliance Demonstrations - based upon the appropriate requirements of 19.15.17.10 NMAC  
☒ Design Plan - based upon the appropriate requirements of 19.15.17.11 NMAC  
☒ Operating and Maintenance Plan - based upon the appropriate requirements of 19.15.17.12 NMAC  
☒ Closure Plan (Please complete Boxes 14 through 18, if applicable) - based upon the appropriate requirements of Subsection C of 19.15.17.9 NMAC and 19.15.17.13 NMAC

☐ Previously Approved Design (attach copy of design)    API Number: 30-045-    or Permit Number: \_\_\_\_\_

12. **Closed-loop Systems Permit Application Attachment Checklist:** Subsection B of 19.15.17.9 NMAC  
*Instructions: Each of the following items must be attached to the application. Please indicate, by a check mark in the box, that the documents are attached.*

☐ Geologic and Hydrogeologic Data (only for on-site closure) - based upon the requirements of Paragraph (3) of Subsection B of 19.15.17.9  
☐ Siting Criteria Compliance Demonstrations (only for on-site closure) - based upon the appropriate requirements of 19.15.17.10 NMAC  
☐ Design Plan - based upon the appropriate requirements of 19.15.17.11 NMAC  
☐ Operating and Maintenance Plan - based upon the appropriate requirements of 19.15.17.12 NMAC  
☐ Closure Plan (Please complete Boxes 14 through 18, if applicable) - based upon the appropriate requirements of Subsection C of 19.15.17.9 NMAC and 19.15.17.13 NMAC

☐ Previously Approved Design (attach copy of design)    API Number: \_\_\_\_\_

☐ Previously Approved Operating and Maintenance Plan    API Number: \_\_\_\_\_ *(Applies only to closed-loop system that use above ground steel tanks or haul-off bins and propose to implement waste removal for closure)*

13. **Permanent Pits Permit Application Checklist:** Subsection B of 19.15.17.9 NMAC  
*Instructions: Each of the following items must be attached to the application. Please indicate, by a check mark in the box, that the documents are attached.*

☐ Hydrogeologic Report - based upon the requirements of Paragraph (1) of Subsection B of 19.15.17.9 NMAC  
☐ Siting Criteria Compliance Demonstrations - based upon the appropriate requirements of 19.15.17.10 NMAC  
☐ Climatological Factors Assessment  
☐ Certified Engineering Design Plans - based upon the appropriate requirements of 19.15.17.11 NMAC  
☐ Dike Protection and Structural Integrity Design - based upon the appropriate requirements of 19.15.17.11 NMAC  
☐ Leak Detection Design - based upon the appropriate requirements of 19.15.17.11 NMAC  
☐ Liner Specifications and Compatibility Assessment - based upon the appropriate requirements of 19.15.17.11 NMAC  
☐ Quality Control/Quality Assurance Construction and Installation Plan  
☐ Operating and Maintenance Plan - based upon the appropriate requirements of 19.15.17.12 NMAC  
☐ Freeboard and Overtopping Prevention Plan - based upon the appropriate requirements of 19.15.17.11 NMAC  
☐ Nuisance or Hazardous Odors, including H<sub>2</sub>S, Prevention Plan  
☐ Emergency Response Plan  
☐ Oil Field Waste Stream Characterization  
☐ Monitoring and Inspection Plan  
☐ Erosion Control Plan  
☐ Closure Plan - based upon the appropriate requirements of Subsection C of 19.15.17.9 NMAC and 19.15.17.13 NMAC

14. **Proposed Closure:** 19.15.17.13 NMAC  
*Instructions: Please complete the applicable boxes, Boxes 14 through 18, in regards to the proposed closure plan.*

Type: ☐ Drilling ☐ Workover ☐ Emergency ☐ Cavitation ☐ P&A ☐ Permanent Pit ☐ Below-grade Tank ☐ Closed-loop System  
☐ Alternative

Proposed Closure Method: ☐ Waste Excavation and Removal  
☐ Waste Removal (Closed-loop systems only)  
☒ On-site Closure Method (Only for temporary pits and closed-loop systems)  
☒ In-place Burial ☐ On-site Trench Burial  
☐ Alternative Closure Method (Exceptions must be submitted to the Santa Fe Environmental Bureau for consideration)

15. **Waste Excavation and Removal Closure Plan Checklist:** (19.15.17.13 NMAC) *Instructions: Each of the following items must be attached to the closure plan. Please indicate, by a check mark in the box, that the documents are attached.*

☐ Protocols and Procedures - based upon the appropriate requirements of 19.15.17.13 NMAC  
☐ Confirmation Sampling Plan (if applicable) - based upon the appropriate requirements of Subsection F of 19.15.17.13 NMAC  
☐ Disposal Facility Name and Permit Number (for liquids, drilling fluids and drill cuttings)  
☐ Soil Backfill and Cover Design Specifications - based upon the appropriate requirements of Subsection H of 19.15.17.13 NMAC  
☐ Re-vegetation Plan - based upon the appropriate requirements of Subsection I of 19.15.17.13 NMAC  
☐ Site Reclamation Plan - based upon the appropriate requirements of Subsection G of 19.15.17.13 NMAC

16  
**Waste Removal Closure For Closed-loop Systems That Utilize Above Ground Steel Tanks or Haul-off Bins Only:** (19.15.17.13 D NMAC)  
*Instructions: Please identify the facility or facilities for the disposal of liquids, drilling fluids and drill cuttings. Use attachment if more than two facilities are required.*

Disposal Facility Name: \_\_\_\_\_ Disposal Facility Permit Number: \_\_\_\_\_  
 Disposal Facility Name: \_\_\_\_\_ Disposal Facility Permit Number: \_\_\_\_\_

Will any of the proposed closed-loop system operations and associated activities occur on or in areas that *will not* be used for future service and operations?  
☐ Yes (If yes, please provide the information below) ☐ No

*Required for impacted areas which will not be used for future service and operations*

☐ Soil Backfill and Cover Design Specifications - based upon the appropriate requirements of Subsection H of 19.15.17.13 NMAC  
☐ Re-vegetation Plan - based upon the appropriate requirements of Subsection I of 19.15.17.13 NMAC  
☐ Site Reclamation Plan - based upon the appropriate requirements of Subsection G of 19.15.17.13 NMAC

17.  
**Siting Criteria (regarding on-site closure methods only):** 19.15.17.10 NMAC  
*Instructions: Each siting criteria requires a demonstration of compliance in the closure plan. Recommendations of acceptable source material are provided below. Requests regarding changes to certain siting criteria may require administrative approval from the appropriate district office or may be considered an exception which must be submitted to the Santa Fe Environmental Bureau office for consideration of approval. Justifications and/or demonstrations of equivalency are required. Please refer to 19.15.17.10 NMAC for guidance.*

|   |  |
|---|--|
| Ground water is less than 50 feet below the bottom of the buried waste<br>- NM Office of the State Engineer - iWATERS database search; USGS; Data obtained from nearby wells  | <input type="checkbox"/> Yes <input type="checkbox"/> No<br><input checked="" type="checkbox"/> NA |
| Ground water is between 50 and 100 feet below the bottom of the buried waste<br>- NM Office of the State Engineer - iWATERS database search; USGS; Data obtained from nearby wells  | <input type="checkbox"/> Yes <input type="checkbox"/> No<br><input checked="" type="checkbox"/> NA |
| Ground water is more than 100 feet below the bottom of the buried waste.<br>- NM Office of the State Engineer - iWATERS database search; USGS; Data obtained from nearby wells  | <input checked="" type="checkbox"/> Yes <input type="checkbox"/> No<br><input type="checkbox"/> NA |
| Within 300 feet of a continuously flowing watercourse, or 200 feet of any other significant watercourse or lakebed, sinkhole, or playa lake (measured from the ordinary high-water mark)<br>- Topographic map; Visual inspection (certification) of the proposed site   | <input type="checkbox"/> Yes <input checked="" type="checkbox"/> No                                |
| Within 300 feet from a permanent residence, school, hospital, institution, or church in existence at the time of initial application.<br>- Visual inspection (certification) of the proposed site; Aerial photo, Satellite image  | <input type="checkbox"/> Yes <input checked="" type="checkbox"/> No                                |
| Within 500 horizontal feet of a private, domestic fresh water well or spring that less than five households use for domestic or stock watering purposes, or within 1000 horizontal feet of any other fresh water well or spring, in existence at the time of initial application.<br>- NM Office of the State Engineer - iWATERS database; Visual inspection (certification) of the proposed site | <input type="checkbox"/> Yes <input checked="" type="checkbox"/> No                                |
| Within incorporated municipal boundaries or within a defined municipal fresh water well field covered under a municipal ordinance adopted pursuant to NMSA 1978, Section 3-27-3, as amended.<br>- Written confirmation or verification from the municipality: Written approval obtained from the municipality   | <input type="checkbox"/> Yes <input checked="" type="checkbox"/> No                                |
| Within 500 feet of a wetland.<br>- US Fish and Wildlife Wetland Identification map; Topographic map; Visual inspection (certification) of the proposed site   | <input type="checkbox"/> Yes <input checked="" type="checkbox"/> No                                |
| Within the area overlying a subsurface mine.<br>- Written confirmation or verification or map from the NM EMNRD-Mining and Mineral Division   | <input type="checkbox"/> Yes <input checked="" type="checkbox"/> No                                |
| Within an unstable area.<br>- Engineering measures incorporated into the design; NM Bureau of Geology & Mineral Resources; USGS; NM Geological Society; Topographic map   | <input type="checkbox"/> Yes <input checked="" type="checkbox"/> No                                |
| Within a 100-year floodplain.<br>- FEMA map   | <input type="checkbox"/> Yes <input checked="" type="checkbox"/> No                                |

18.  
**On-Site Closure Plan Checklist:** (19.15.17.13 NMAC) *Instructions: Each of the following items must be attached to the closure plan. Please indicate, by a check mark in the box, that the documents are attached.*

☒ Siting Criteria Compliance Demonstrations - based upon the appropriate requirements of 19.15.17.10 NMAC  
☒ Proof of Surface Owner Notice - based upon the appropriate requirements of Subsection F of 19.15.17.13 NMAC  
☐ Construction/Design Plan of Burial Trench (if applicable) based upon the appropriate requirements of 19.15.17.11 NMAC  
☒ Construction/Design Plan of Temporary Pit (for in-place burial of a drying pad) - based upon the appropriate requirements of 19.15.17.11 NMAC  
☒ Protocols and Procedures - based upon the appropriate requirements of 19.15.17.13 NMAC  
☒ Confirmation Sampling Plan (if applicable) - based upon the appropriate requirements of Subsection F of 19.15.17.13 NMAC  
☒ Waste Material Sampling Plan - based upon the appropriate requirements of Subsection F of 19.15.17.13 NMAC  
☒ Disposal Facility Name and Permit Number (for liquids, drilling fluids and drill cuttings or in case on-site closure standards cannot be achieved)  
☒ Soil Cover Design - based upon the appropriate requirements of Subsection H of 19.15.17.13 NMAC  
☒ Re-vegetation Plan - based upon the appropriate requirements of Subsection I of 19.15.17.13 NMAC  
☒ Site Reclamation Plan - based upon the appropriate requirements of Subsection G of 19.15.17.13 NMAC

19

**Operator Application Certification:**

I hereby certify that the information submitted with this application is true, accurate and complete to the best of my knowledge and belief.

Name (Print) Kurt Fagrelus Title Vice President, Exploration

Signature Kurt Fagrelus Date August 24, 2009

e-mail address: kfagrelus@duganproduction.com Telephone 505-325-1821 (o), 505-320-8248 (H)

20

**OCD Approval:** ☒ Permit Application (including closure plan) ☐ Closure Plan (only) ☐ OCD Conditions (see attachment)

OCD Representative Signature: Bob Bell Approval Date: 7/9/10

Title: Enviro/spec OCD Permit Number: \_\_\_\_\_

21.

**Closure Report (required within 60 days of closure completion):** Subsection K of 19.15.17 13 NMAC

*Instructions: Operators are required to obtain an approved closure plan prior to implementing any closure activities and submitting the closure report. The closure report is required to be submitted to the division within 60 days of the completion of the closure activities. Please do not complete this section of the form until an approved closure plan has been obtained and the closure activities have been completed.*

☐ Closure Completion Date: \_\_\_\_\_

22.

**Closure Method:**

☐ Waste Excavation and Removal ☐ On-Site Closure Method ☐ Alternative Closure Method ☐ Waste Removal (Closed-loop systems only)  
☐ If different from approved plan, please explain.

23.

**Closure Report Regarding Waste Removal Closure For Closed-loop Systems That Utilize Above Ground Steel Tanks or Haul-off Bins Only:**

*Instructions: Please identify the facility or facilities for where the liquids, drilling fluids and drill cuttings were disposed. Use attachment if more than two facilities were utilized.*

Disposal Facility Name: \_\_\_\_\_ Disposal Facility Permit Number: \_\_\_\_\_

Disposal Facility Name: \_\_\_\_\_ Disposal Facility Permit Number: \_\_\_\_\_

Were the closed-loop system operations and associated activities performed on or in areas that *will not* be used for future service and operations?

☐ Yes (If yes, please demonstrate compliance to the items below) ☐ No

*Required for impacted areas which will not be used for future service and operations.*

- ☐ Site Reclamation (Photo Documentation)  
☐ Soil Backfilling and Cover Installation  
☐ Re-vegetation Application Rates and Seeding Technique

24

**Closure Report Attachment Checklist:** *Instructions: Each of the following items must be attached to the closure report. Please indicate, by a check mark in the box, that the documents are attached.*

- ☐ Proof of Closure Notice (surface owner and division)  
☐ Proof of Deed Notice (required for on-site closure)  
☐ Plot Plan (for on-site closures and temporary pits)  
☐ Confirmation Sampling Analytical Results (if applicable)  
☐ Waste Material Sampling Analytical Results (required for on-site closure)  
☐ Disposal Facility Name and Permit Number  
☐ Soil Backfilling and Cover Installation  
☐ Re-vegetation Application Rates and Seeding Technique  
☐ Site Reclamation (Photo Documentation)

On-site Closure Location: Latitude \_\_\_\_\_ Longitude \_\_\_\_\_ NAD. ☐ 1927 ☐ 1983

25

**Operator Closure Certification:**

I hereby certify that the information and attachments submitted with this closure report is true, accurate and complete to the best of my knowledge and belief. I also certify that the closure complies with all applicable closure requirements and conditions specified in the approved closure plan

Name (Print): \_\_\_\_\_ Title: \_\_\_\_\_

Signature: \_\_\_\_\_ Date: \_\_\_\_\_

e-mail address: \_\_\_\_\_ Telephone: \_\_\_\_\_

District I  
1625 N French Dr., Hobbs, NM 88240

District II  
1301 W Grand Avenue, Artesia, NM 88210

District III  
1000 Rio Brazos Rd., Aztec, NM 87410

District IV  
1220 S St Francis Dr., Santa Fe, NM 87505

State of New Mexico  
Energy, Minerals & Natural Resources Department

OIL CONSERVATION DIVISION  
1220 South St. Francis Dr  
Santa Fe, NM 87505

Form C-102  
Revised October 12, 2005  
Instructions on back  
Submit to Appropriate District Office  
State Lease - 4 Copies  
Fee Lease - 3 Copies

☐ AMENDED REPORT

WELL LOCATION AND ACREAGE DEDICATION PLAT

|                     |  |                     |                                    |
|---------------------|--|---------------------|------------------------------------|
| *API Number         |  | *Pool Code<br>71629 | *Pool Name<br>BASIN FRUITLAND COAL |
| *Property Code      | *Property Name<br>SIXTEEN G'S                  |                     | *Well Number<br>91                 |
| *GRID No.<br>006515 | *Operator Name<br>DUGAN PRODUCTION CORPORATION |                     | *Elevation<br>6891'                |

<sup>10</sup> Surface Location


| UL or lot no. | Section | Township | Range | Lot Idn | Feet from the | North/South line | Feet from the | East/West line | County   |
|---------------|---------|----------|-------|---------|---------------|------------------|---------------|----------------|----------|
| M             | 7       | 24N      | 9W    |         | 1050          | SOUTH            | 790           | WEST           | SAN JUAN |

<sup>11</sup> Bottom Hole Location If Different From Surface


| UL or lot no. | Section | Township | Range | Lot Idn | Feet from the | North/South line | Feet from the | East/West line | County |
|---------------|---------|----------|-------|---------|---------------|------------------|---------------|----------------|--------|
|               |         |          |       |         |               |                  |               |                |        |

|   |                               |                                  |                        |
|---|-------------------------------|----------------------------------|------------------------|
| <sup>12</sup> Dedicated Acres<br>320.32 Acres - (S/2) | <sup>13</sup> Joint or Infill | <sup>14</sup> Consolidation Code | <sup>15</sup> Order No |
|---|-------------------------------|----------------------------------|------------------------|

NO ALLOWABLE WILL BE ASSIGNED TO THIS COMPLETION UNTIL ALL INTERESTS HAVE BEEN CONSOLIDATED  
OR A NON-STANDARD UNIT HAS BEEN APPROVED BY THE DIVISION
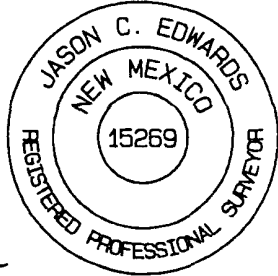
|   |          |          |  |
|---|----------|----------|--|
| <sup>16</sup> 1332.54'  | 1318.68' | 2638.02' | <sup>17</sup> OPERATOR CERTIFICATION<br>I hereby certify that the information contained herein is true and complete to the best of my knowledge and belief, and that this organization either owns a working interest or unleased mineral interest in the land including the proposed bottom-hole location or has a right to drill this well at this location pursuant to a contract with an owner of such a mineral or working interest, or to a voluntary pooling agreement or a compulsory pooling order heretofore entered by the division.<br><br>Signature _____ Date _____<br>Printed Name _____<br><br><sup>18</sup> SURVEYOR CERTIFICATION<br>I hereby certify that the well location shown on this plat was plotted from field notes of actual surveys made by me or under my supervision, and that the same is true and correct to the best of my belief<br>Date of Survey: JUNE 9, 2009<br>Signature and Seal of Professional Surveyor<br><br><br><b>JASON C. EDWARDS</b><br>Certificate Number 15269 |
| LOT 1   |          |          |  |
| LOT 2   |          |          |  |
| LOT 3<br>LAT: 36.32419°N<br>LONG: 107.83658°W<br>DATUM: NAD1983 |          |          |  |
| 5284.62'  | 7        | 5297.16' |  |
| LOT 4<br>790'<br>1050'  |          |          |  |
| 1319.34'  | 1316.04' | 2632.74' |  |

**DUGAN PRODUCTION CORPORATION SIXTEEN G'S #91**  
**1050' FSL & 790' FWL, SECTION 7, T24N, R9W, NMPM**  
**SAN JUAN COUNTY, NEW MEXICO ELEVATION: 6891'**



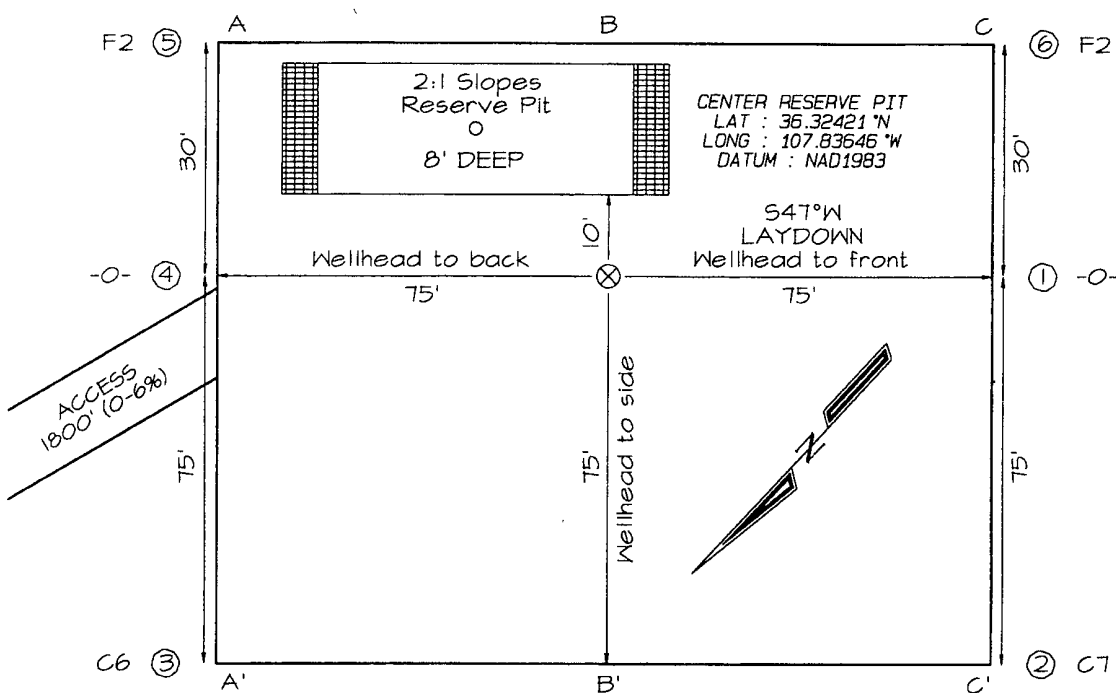


PLAT NOTE:

\*SURFACE OWNER\*  
 Bureau of Land  
 Management


**LATITUDE: 36.32419° N**  
**LONGITUDE: 107.83658° W**  
 DATUM: NAD1983

Steel T-Posts have been set to define the Edge of Disturbance limits which are 50' offset from the edge of the staked wellpad.

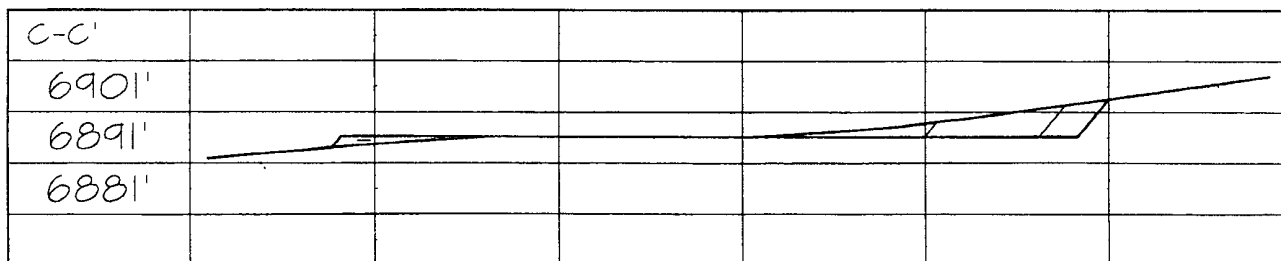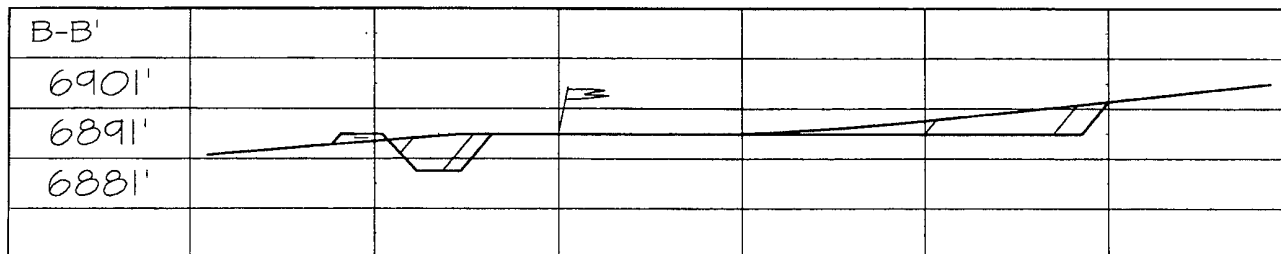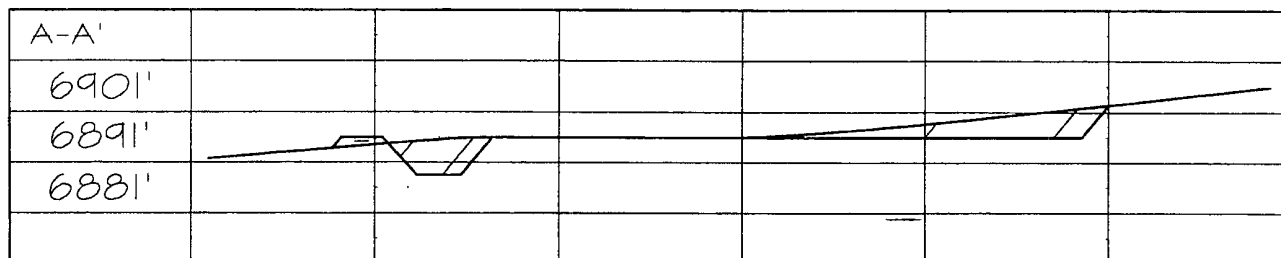

Note: Contractor should call One-Call for location of any marked or unmarked buried pipelines or cables on well pad and/or access road at least two (2) working days prior to construction

**DUGAN PRODUCTION CORPORATION SIXTEEN G'S #91  
PROPOSED PIPELINE SURVEY LOCATED IN THE  
W/2 W/2 OF SECTION 7, T24N, R9W, NMPM  
SAN JUAN COUNTY, NEW MEXICO**

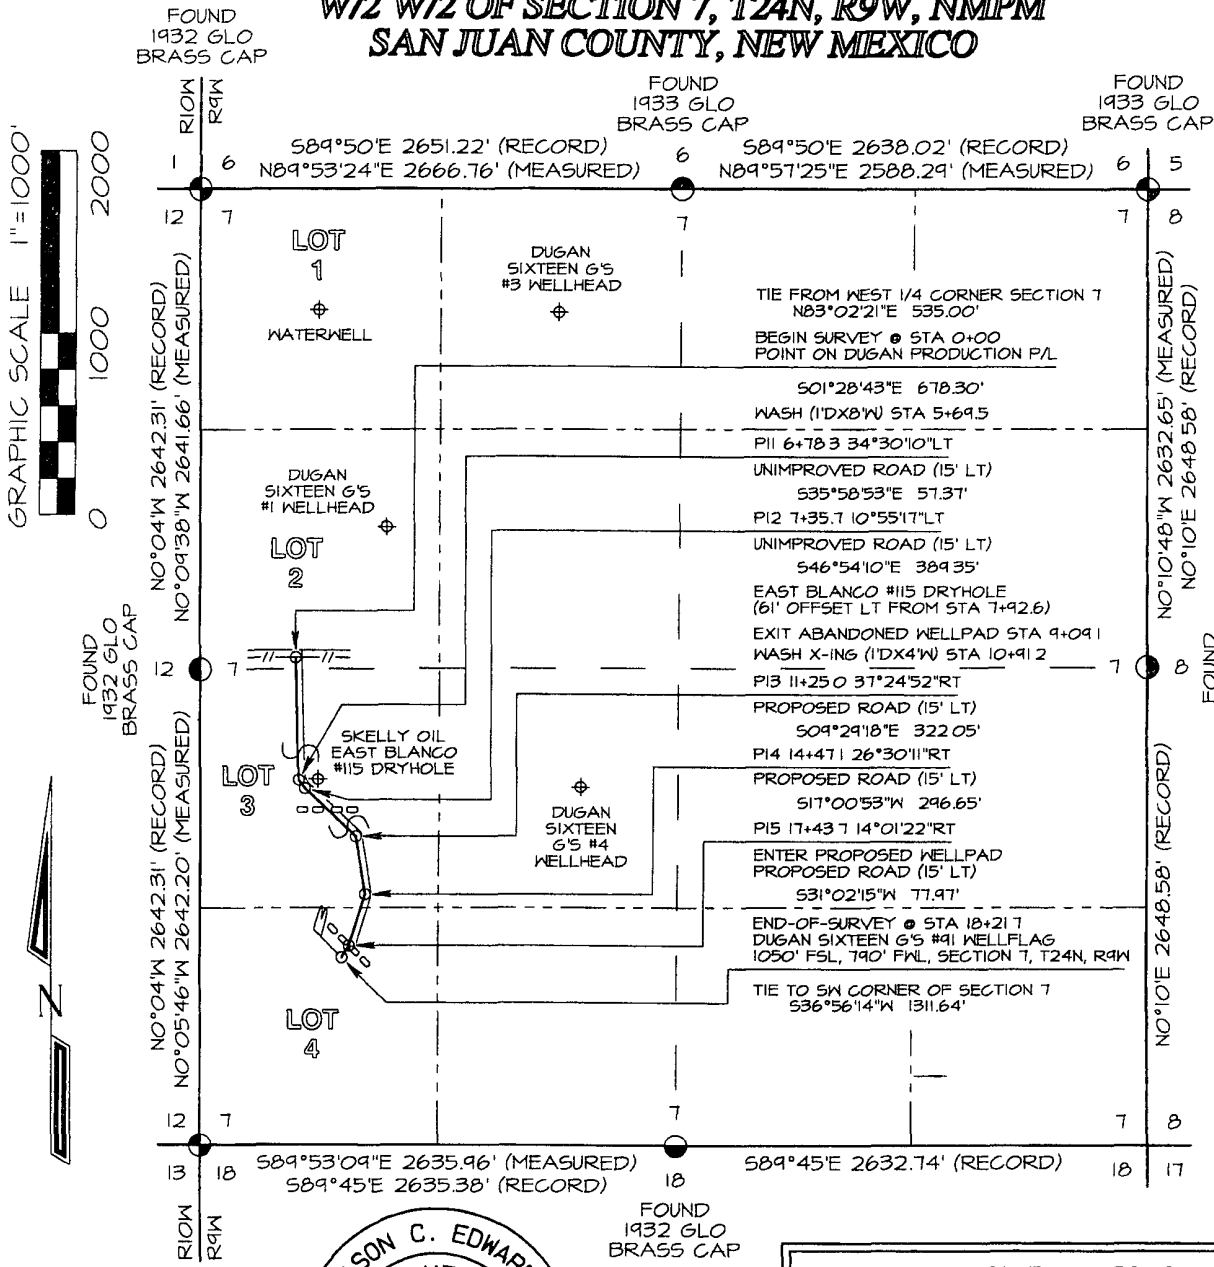

**FOUND 1932 GLO BRASS CAP**  
FOUND 1933 GLO BRASS CAP  
FOUND 1932 GLO BRASS CAP  
FOUND 1933 GLO BRASS CAP  
FOUND 1932 GLO BRASS CAP  
FOUND 1933 GLO BRASS CAP

**GRAPHIC SCALE 1"=1000'**  
0 1000 2000

**PLAT NOTE:**  
BEFORE ANY CONSTRUCTION BEGINS, CONTRACTOR IS ADVISED TO CALL ONE-CALL FOR LOCATION OF ANY MARKED OR UNMARKED PIPELINES OR CABLES IN THE AREA OF THE PROJECT

**REAL-TIME KINEMATIC GPS SURVEY SOLUTION OBTAINED FROM SATELLITES TRACKED ON JUNE 9, 2009 FROM A REFERENCE STATION POSITIONED IN SE/4 SE/4 OF SECTION 7, T24N, R9W**

**BASIS OF BEARING:**



|  |                        |
|--|------------------------|
| ~ SURFACE OWNERSHIP ~<br>Bureau of Land Management |                        |
| 0+00 TO 18+21.7                                    | 1821.7 FT / 110.4 RODS |


I, Jason C. Edwards, a registered Professional Surveyor under the laws of the State of New Mexico, hereby certify that this plat was prepared from field notes of an actual survey meeting the minimum requirements of the standards for easement surveys and is true and correct to the best of my knowledge and belief

**JASON C. EDWARDS** Date: June 18, 2009  
Jason C. Edwards, P.L.S.  
New Mexico L.S. #15269

|   |                          |   |   |
|---|--------------------------|---|---|
| Prepared for:<br><b>DUGAN PRODUCTION</b><br>P.O. BOX #420<br>FARMINGTON, NM 87499 | <br><b>SURVEYS, INC.</b> | <b>Land Surveyor:</b><br><b>Jason C. Edwards</b><br><b>Mailing Address:</b><br>Post Office Box 6612<br>Farmington, NM 87499<br><b>Business Address:</b><br>111 East Pinon Street<br>Farmington, NM 87402<br>(505) 325-2654 (Office)<br>(505) 326-5650 (Fax) | CHECKED BY JCE<br>DRAWN BY SLE<br>SHEET 3 OF 4<br>FILENAME 249TMS |
|   |                          |   |   |



DUGAN PRODUCTION CORPORATION SIXTEEN G'S #91  
1050' FSL & 790' FWL, SECTION 7, T24N, R9W, N.M.P.M.  
SAN JUAN COUNTY, NEW MEXICO

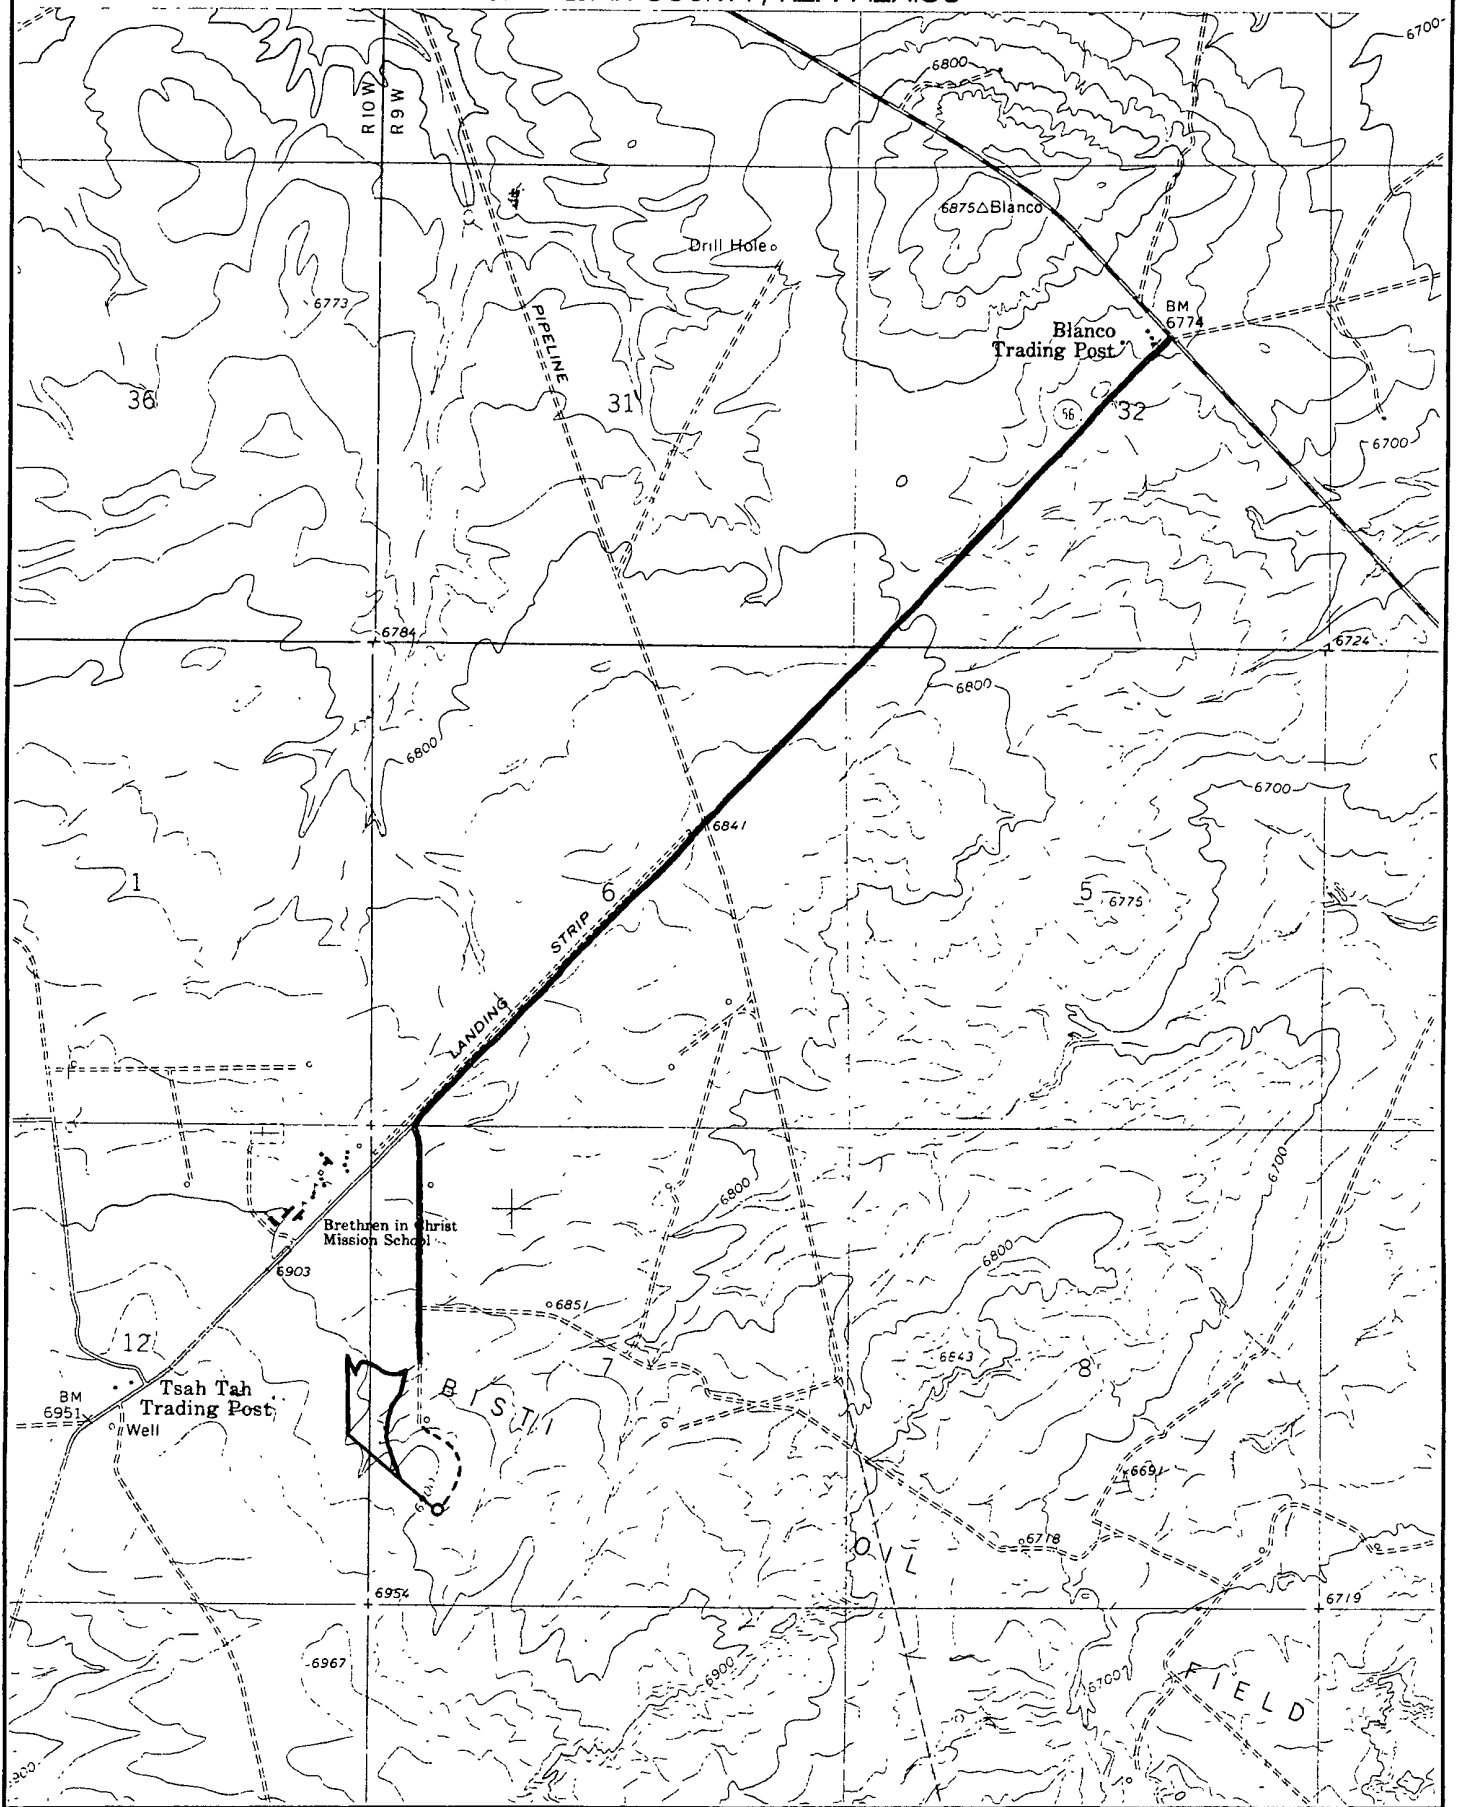

## **Sixteen G's #91 Hydrogeologic Report**

The Sixteen G's #91 is located on Federal land on the Chaco Slope area of the San Juan Basin, in San Juan County, New Mexico. The area is characterized as an arid, open flat land of grass and sage. It is very poorly drained by numerous arroyos and poorly defined draws that carry water during seasonal periods (rainstorms and snowmelt) to the northeast.

A records search of the NM Office of the State Engineer –iWATERS database was conducted on a three square mile area centered on the Sixteen G's #91 location (Exhibit 2). One water well was located 3,700 feet to the north. This well was drilled to a total depth of 1,100-feet and the top of water was reported at 1,073-feet. The results of the search are shown on Exhibit 1.

The main source of stock water in the region is encountered in valley-fill deposits in existing arroyos at shallow depths of approximately 15 – 50 feet below the surface and stock tanks constructed on surface shale in the upper reaches and confluences of arroyos. The proposed temporary pit is not located in an arroyo; the nearest arroyo is 400-feet to the southeast.

The Nacimient Formation extends from the surface down to a depth of approximately 985-feet. From surface down to a depth of 120-feet, the interval consists primarily of mudstone / shale with a trace of thin siltstone. From 120-feet down to a depth of 900-feet, there are eight shaly sands (20-30 feet thick) inter-bedded with mudstone / shale (15-125 feet thick) which could contain small amounts of poor quality groundwater. The sands with most potential to contain groundwater are at 160, 245 and 490-feet.

The Nacimient is a source of ground water for livestock purposes and more rarely domestic use in some areas near the outcrop. With depth and distance from the outcrop, water quality decreases quickly and may be useful for livestock only (Stone, 1983). Due to the high silt content in the sands, poor reservoir quality and unpredictable nature of sand occurrence, the Nacimient is not expected to contain significant quantities of ground water in the area of the proposed temporary pit.

The underlying Ojo Alamo / Animas interval is very poorly developed and ranges from approximately 985-feet down to a depth of approximately 1110-feet and is comprised of coarse grained alluvial sandstone (30-feet thick) at the top underlain by shale, siltstone and thin sand stringers.

Based on electric open hole logs, the iWATERS database, literature reviewed, poor quality groundwater might be found at depth between 120 and 900-feet from discontinuous shaly sands in the Nacimient Formation. The Ojo Alamo /Animas interval from 985 to 1110-feet is capable of producing a more significant volume of better quality groundwater.

This Hydrogeologic Report was prepared by Mr. Kurt Fagrelus, Geologist for Dugan Production. Mr. Fagrelus has been employed as a geologist for Dugan for the past 32-years, received a MS in Geology from NMIMT in Socorro, NM and a BS in Geology from FLC in Durango, CO.

Stone, W.J., Lyford, F.P., Frenzel, P.F., Mizell, N.H., and Padgett, E.T., 1983, Hydrogeology and water resources of San Juan Basin, New Mexico: New Mexico Bureau of Mines and Mineral Resources Hydrologic Report 6, 70 p.

Brown, D.R., and Stone, W.J., 1979, Hydrogeology of Aztec quadrangle, San Juan County, New Mexico: New Mexico Bureau of Mines and Mineral Resources Hydrogeologic Sheet 1.

Levings, G.W., Craig, S.D., Dam, W.L. Kernodle, J.M., and Thorn, C.R., 1990, Hydrogeology of the San Jose, Nacimient, and Animas Formations in the San Juan Structural Basin, New Mexico, Colorado, Arizona and Utah: U.S. Geological Survey, Atlas HA-720-A, Sheet 1 and 2.

Thorn, C.R., Levings, G.W., Craig, S.D., Dam, W.L., and Kernodle, J.M., 1990, Hydrogeology of the Ojo Alamo Sandstone in the San Juan Structural Basin, New Mexico, Colorado, Arizona and Utah: U.S.G.S, Atlas HA-720-B, Sheet 1 and 2.



# New Mexico Office of the State Engineer Water Column/Average Depth to Water

EXHIBIT 1.

(quarters are 1=NW 2=NE 3=SW 4=SE)

(quarters are smallest to largest) (NAD83 UTM in meters) (In feet)

| POD Number | Sub<br>basin | Use | County | Q Q Q<br>64 16 4 | Sec | Tws | Rng | X      | Y        | Depth<br>Well                    | Depth<br>Water | Water<br>Column |
|------------|--------------|-----|--------|------------------|-----|-----|-----|--------|----------|----------------------------------|----------------|-----------------|
| SJ 01255   | OIL          |     | SJ     | 1 1 07           | 24N | 09W |     | 245350 | 4024741* | 1100                             | 1073           | 27              |
|            |              |     |        |                  |     |     |     |        |          | Average Depth to Water: 107 feet |                |                 |
|            |              |     |        |                  |     |     |     |        |          | Minimum Depth: 107 feet          |                |                 |
|            |              |     |        |                  |     |     |     |        |          | Maximum Depth: 107 feet          |                |                 |

Record Count: 1

PLSS Search:

Section(s): 5, 6, 7, 8, 17, 18 Township: 24N Range: 09W

\*UTM location was derived from PLSS - see Help

The data is furnished by the NMOSE/ISC and is accepted by the recipient with the expressed understanding that the OSE/ISC make no warranties, expressed or implied, concerning the accuracy, completeness, reliability, usability, or suitability for any particular purpose of the data.



# *New Mexico Office of the State Engineer* **Water Column/Average Depth to Water**

No records found.

**PLSS Search:**

**Section(s):** 1, 12, 13

**Township:** 24N

**Range:** 10W


The data is furnished by the NMOSE/ISC and is accepted by the recipient with the expressed understanding that the OSE/ISC make no warranties, expressed or implied, concerning the accuracy, completeness, reliability, usability, or suitability for any particular purpose of the data.

### **Siting Criteria for the Sixteen G'S #91**


1. Ground water is not less than 50-feet below the bottom of the temporary pit. Ground water is greater than 100-feet below the bottom of the temporary pit.
2. The temporary pit is not within 300-feet of a continuously flowing water course, or 200 feet of any other watercourse, lakebed, sinkhole, or playa lake (measured from ordinary high water mark). See the attached Topographic map (Exhibit 2) and Visual Inspection Certification of the location and area around the subject temporary pit.
3. The temporary pit is not within 300-feet from a permanent residence, school, hospital, institution, or church in existence at the time of initial application. See the attached Satellite Image (Exhibit 3) and Visual Inspection certification of the location and area around the subject temporary pit.
4. The temporary pit is not within 500-feet of a private, domestic fresh water well or spring that less than five households use for domestic or stock watering purposes, or within 1000 horizontal feet of any other fresh water well or spring, in existence at the time of initial application. See the attached NM Office of the State Engineer iWATERS database search (Exhibit 4) and Visual Inspection certification of the location and area around the subject temporary pit.
5. The temporary pit is not located within the incorporated municipal boundaries or within a defined municipal fresh water well field covered under a municipal ordinance adopted pursuant to NMSA 1978 Section 3-27-3, as amended. See the attached Topographic map of the location and area around the subject temporary pit.
6. The temporary pit is not located within 500-feet of a wetland. See the attached Topographic map and Visual Inspection Certification of the location and area around the subject temporary pit.
7. The temporary pit is not located within the area overlying a subsurface mine. See the attached Mine, Mills and Quarry Map of New Mexico (New Mexico, EMND 2008) (Exhibit 5) showing the location and area around the subject pit.
8. The temporary pit is not located within an unstable area. See the attached Topographic map of the location and area around the subject temporary pit.
9. The temporary pit is not located within a 100-year floodplain area. See the attached FEMA map (Exhibit 6) of the 100 year floodplain showing the location and area around the subject pit.

**Sixteen G'S #91 Visual Inspection Certification**

I, Kurt Fagrelus, Vice President of Exploration for Dugan Production Corp. 709 East Murray Drive, Farmington, New Mexico hereby certify that I or persons under my direct supervision, prepared the attached exhibits and conducted a Visual Inspection of the location and area around the Sixteen G'S #91 temporary pit (May 11, 2009) and that this application is in full compliance with all siting criteria and standards for temporary pits established by the State of New Mexico, Energy Minerals and Natural Resources Department 19.15.17.10 NMAC.

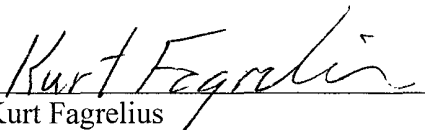  
Kurt Fagrelus

May 14, 2009  
Date

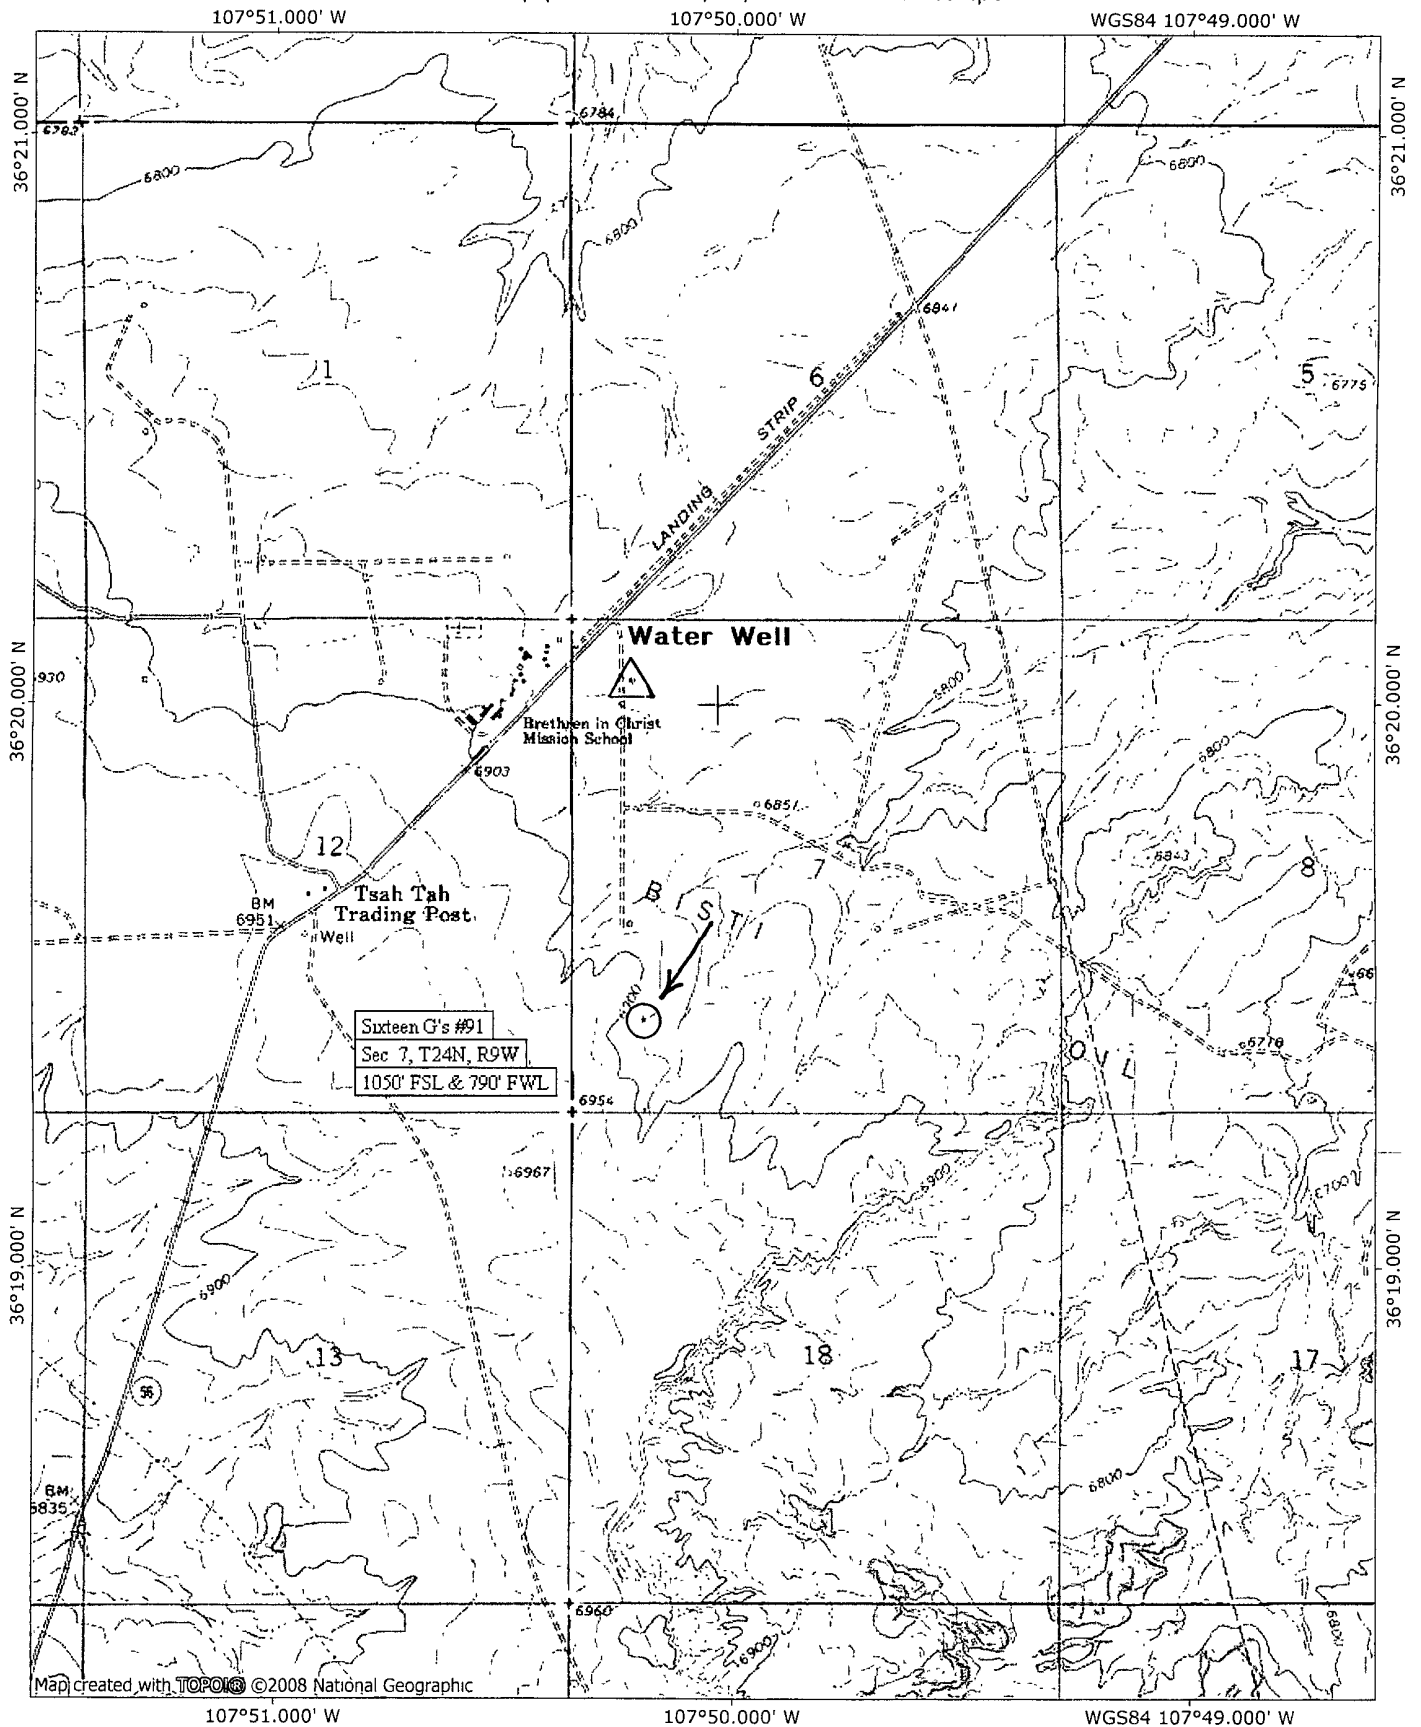

NATIONAL  
GEOGRAPHIC

0.0 0.5 miles  
0.0 0.5 1.0 km

TN MN  
10°  
06/24/09

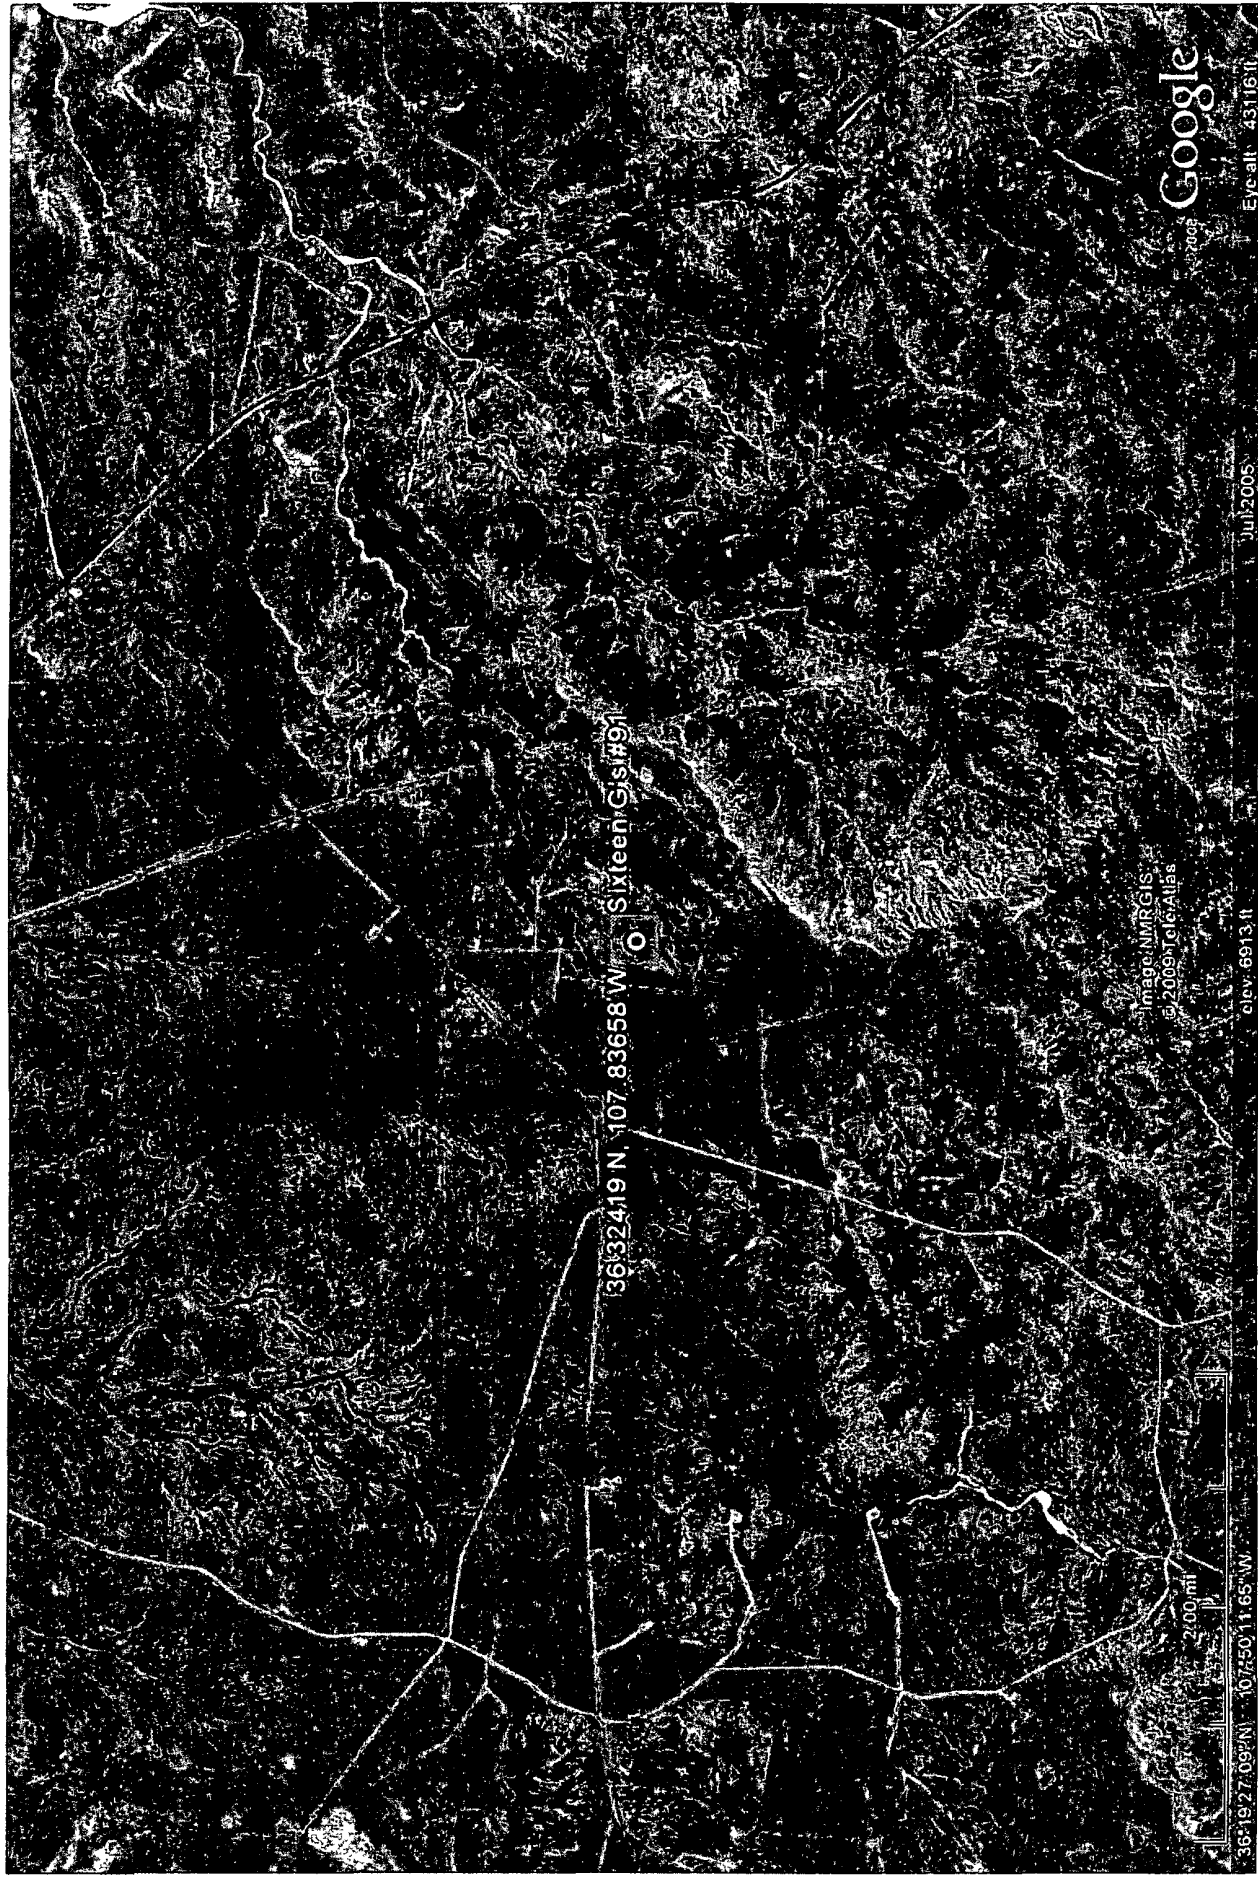


EXHIBIT 3.





# New Mexico Office of the State Engineer Water Column/Average Depth to Water

EXHIBIT 4.

(quarters are 1=NW 2=NE 3=SW 4=SE)

(quarters are smallest to largest) (NAD83 UTM in meters) (In feet)

| POD Number | Sub<br>basin | Use | County | Q Q Q<br>64 16 4 | Sec | Tws | Rng | X      | Y        | Depth<br>Well                    | Depth<br>Water | Water<br>Column |
|------------|--------------|-----|--------|------------------|-----|-----|-----|--------|----------|----------------------------------|----------------|-----------------|
| SJ 01255   |              | OIL | SJ     | 1 1 07           | 24N | 09W |     | 245350 | 4024741* | 1100                             | 1073           | 27              |
|            |              |     |        |                  |     |     |     |        |          | Average Depth to Water: 107 feet |                |                 |
|            |              |     |        |                  |     |     |     |        |          | Minimum Depth: 107 feet          |                |                 |
|            |              |     |        |                  |     |     |     |        |          | Maximum Depth: 107 feet          |                |                 |

**Record Count:** 1

**PLSS Search:**

**Section(s):** 7

**Township:** 24N

**Range:** 09W

\*UTM location was derived from PLSS - see Help

The data is furnished by the NMOSE/ISC and is accepted by the recipient with the expressed understanding that the OSE/ISC make no warranties, expressed or implied, concerning the accuracy, completeness, reliability, usability, or suitability for any particular purpose of the data



# *New Mexico Office of the State Engineer* **Water Column/Average Depth to Water**

No records found.

**PLSS Search:**

**Section(s): 12**

**Township: 24N**


**Range: 10W**

The data is furnished by the NMOSE/ISC and is accepted by the recipient with the expressed understanding that the OSE/ISC make no warranties, expressed or implied, concerning the accuracy, completeness, reliability, usability, or suitability for any particular purpose of the data

6/24/09 9:09 AM

Page 1 of 1

WATER COLUMN/ AVERAGE  
DEPTH TO WATER

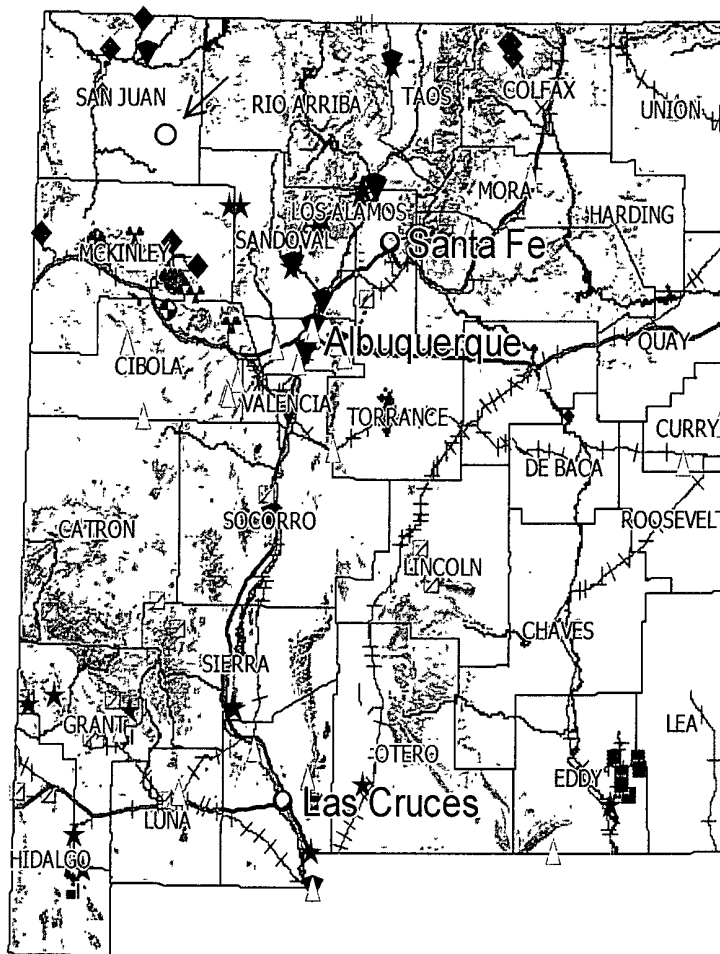


## Mine, Mills and Quarry Map of New Mexico

Dugan Production Corp.  
Sixteen G'S #91

Taken from the New Mexico Energy, Minerals and Natural Resources Department.  
Mining and Minerals Division.

Sixteen G'S #91

The diagram shows a rectangular area divided into three sections by two vertical dashed lines. The left section is labeled "2:1 Slope" and has a width of 16'. The middle section has a width of 44'. The right section is also labeled "2:1 Slope" and has a width of 16'. The total width of the rectangle is 76'. The height of the rectangle is 13'.

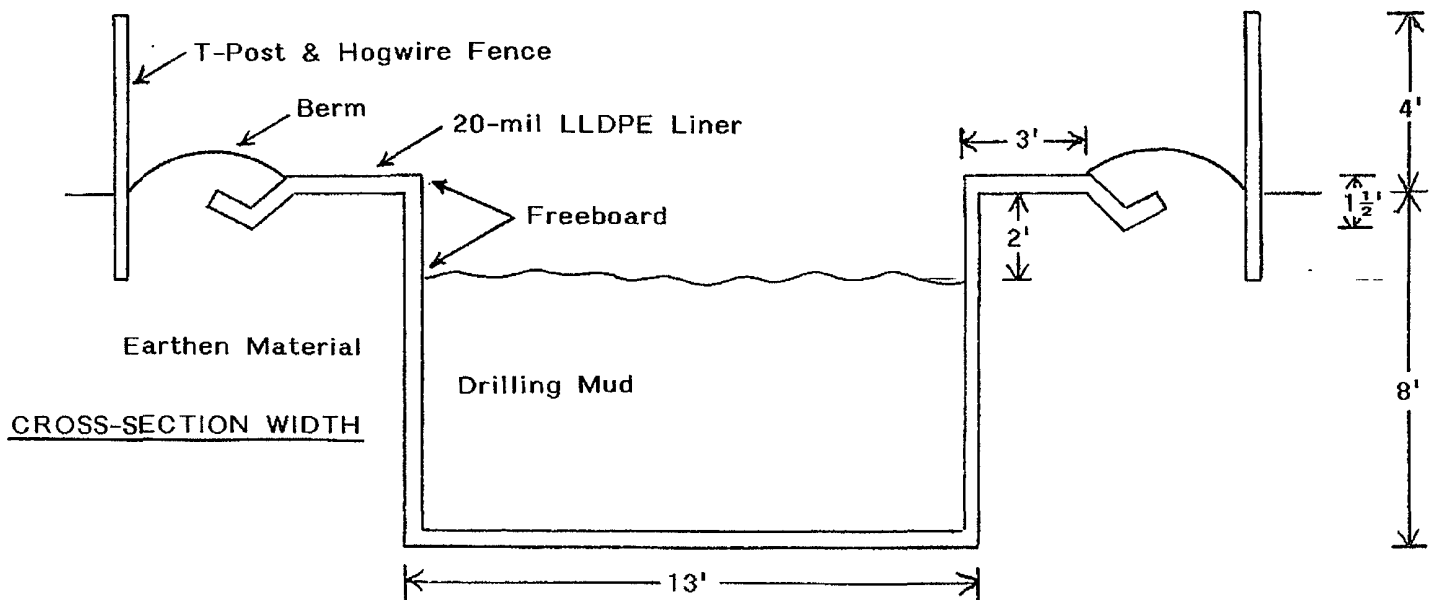

Sixteen G'S #91

### **Sixteen G'S #91 Design and Construction Plan**

1. The Sixteen G'S #91 temporary pit will be designed and constructed in accordance with the following requirements:
2. Temporary pit will be designed and constructed to contain liquids and solids and prevent contamination of fresh water and protect public health and the environment.
3. Stockpile topsoil prior to digging pit, keep separate from subsoil and use as final cover and fill when closing pit.
4. Sign-12" by 24" with operator name, lease name, well #, location (unit letter, qtr/qtr, Sect., Twp., and Rge.) and emergency phone #'s will be posted on location. Sign will be posted in a location where it can be easily read.
5. Fencing around the Sixteen G'S #91 temporary pit will be constructed and operated in a manner that prevents unauthorized access and shall be maintained in good condition to protect the public and wildlife. Sixteen G'S #91 temporary pit is not located within 1000 feet of house, school, hospital or church. Administrative Approval is requested for alternative design (4'-hogwire). See attachment.
6. Sixteen G'S #91 temporary pit will be designed and constructed to ensure the confinement of liquids and prevent unauthorized releases. Pit will be constructed with a firm foundation and interior slopes, smooth and free of rocks or sharp edges. Administrative Approval is requested for alternative design (2H: 1V slopes on 2-sides, vertical on 2-sides). See attachment.
7. Liner will be 20-mil string reinforced LLDPE, impervious material, resistant to UV light, hydrocarbons, salt, acidic or basic liquids. Liner seams will be minimized, oriented up and down, not across slopes, will have factory seam welds. Construction methods to avoid excessive stress-strain on the liner will be used. Geo-textile will be used under the liner as needed to reduce localized stress-strain on the liner in order to prevent punctures or tears in the liner.
8. Anchor trenches for the liner will be at least 18-inches deep.
9. A header, diverter, smooth flanged fittings or other devices that prevent damage to the liner by fluid force or mechanical damage at any point of discharge into or suction from the pit will be used.
10. Diversionary berms, ditches or sloping will be constructed as necessary to prevent surface run-off from flowing into pit.

### **Sixteen G'S #91 Operational Requirements**

1. The Sixteen G'S #91 temporary pit will be maintained and operated in accordance with the following requirements:
2. Recycle, re-use, reclaim or dispose of fluids in a manner approved by the NMOCD rules.
3. Drilling fluids will be transferred to the next temporary (drilling reserve) pit to be used again in drilling the next well. Free fluid that shakes out of mud will be transferred to the Dugan operated Sanchez O'Brien SWD #1 disposal well.
4. Do not dispose of solid waste, trash, debris or hazardous material into the pit.
5. If the pit liner becomes torn or damaged, notify the appropriate NMOCD district office within 48-hours and repair or replace and remove all liquid above leak (505) 334-6178. If a hole or tear occurs below the fluid level, call the NMOCD office within 24-hours.
6. All injection or withdrawal of liquids from a pit using a water truck will be done through a header, diverter or other device that prevents damage to the liner by erosion, fluid jets or impact from installation and removal of hoses or pipes.
7. Discharge line from pit and suction lines to mud pumps will be equipped with smooth flanged fittings and hoses to prevent damage to the pit liner.
8. BOP manifolds will be constructed, installed and staked down in a manner that prevents damage to the pit liner.
9. Temporary pit will be constructed and operated in a manner that prevents surface water from entering the pit. Diversion berms will be constructed along the upslope sides of pit.
10. Oil absorbent booms or other devices to contain and remove oil from pit's surface will be kept onsite until final pit closure.
11. Discharge only fluids generated during drilling or work-over operations into the pit.
12. Immediately following drilling or work-over operations, remove any oil from pit surface.
13. Maintain at least 2-feet of freeboard in pit at all times.
14. Keep log book of daily inspections during drilling and work-over operations.
15. Keep log book of weekly inspections after rig is moved off, until final pit closure.
16. Note date of drilling or work-over rig release on form C-105 or C-103.

### **Sixteen G'S #91 Closure Plan—Methods, Procedures and Protocols**

1. Comply with siting criteria for temporary pits established by the State of New Mexico, Energy Minerals and Natural Resources Department 19.15.17.10 NMAC.
2. Provide the NMOCD district office at least 72-hours notice but no greater than 1 week prior to any closure operations. Notice will include operator name, well name and number, API number, and location (unit letter, section, township and range).
3. Provide the surface owner notice of the operator's proposal of an on-site closure method. Proof of notice will be attached to the permit application. Also, proof of closure notice will be provided by certified mail to surface owner after closure. Proof of notice will be attached to final closure report.
4. Remove all liquid from pit and reclaim, re-use or dispose of at an NMOCD approved facility. Upon completion of drilling operations, drilling mud will be vacuumed from pit and transported to the next reserve pit for re-use at another drilling location. After the remaining mud settles, the free water that shakes out and any free water left over from completion operations will be hauled to the Dugan Production operated Sanchez O'Brien #1 SWD located 1650 feet from the South line and 990 feet from the West line (Unit L) of Section 6, Township 24 North, Range 9 West NMPM, San Juan County, New Mexico. The disposal facility was permitted by the NMOCD with Administrative Order SWD-694.
5. Remove all fluids from temporary pit within 30-days and close within 6-months following release of drilling rig.
6. Air dry pit contents and stabilize or solidify to a load bearing capacity sufficient to support the temporary pit's final cover.
7. Collect a five point, composite sample of the pit contents to demonstrate that Benzene, BTEX, the GRO and DRO combined fraction, TPH, and chlorides (depth to groundwater from bottom of pit is greater than 100-feet), do not exceed the standards as specified in 19.15.17.9.B or the background concentration, whichever is greater.

| Components | Test Method               | Limit (mg/kg) |
|------------|---------------------------|---------------|
| Benzene    | EPA SW-846 8021B or 8260B | 0.2           |
| BTEX       | EPA SW-846 8021B or 8260B | 50            |
| TPH        | EPA SW-846 418.1          | 2500          |
| GRO/DRO    | EPA SW-846 8015M          | 500           |
| Chlorides  | EPA 300.1                 | 1000 / 500    |

8. Other methods if the standards in 19.15.17.9.B can not be met will include:  
The pit contents may be mixed to a ratio not to exceed 3:1, un-contaminated soil or other material to pit contents. A second five point, composite sample of the contents after treatment or stabilization will be taken to demonstrate that the contents do not exceed the standards. If the second soil analyses do not satisfy the closure standards, the operator will close the temporary pit using the waste excavation and removal method.



9. Cut pit liner off at the mud line (solids level); remove liner and apron and transport to a NMOCD approved facility for disposal.
10. Stockpiled sub-surface soil will be used to backfill pit and re-contour well pad (to a final or intermediate cover that blends with the surrounding topography). A minimum of four feet of compacted, non-waste containing, earthen material will be used as backfill.
11. Stockpiled surface soil will be used as a cover over the backfilled pit and disturbed areas of the well pad no longer needed for production operations. The soil cover will include either the background thickness of top soil or one foot of suitable material to establish vegetation at the site whichever is greater.
12. The area will be re-seeded as per BLM guidelines. Re-seeding will be repeated until 70% of the native natural cover is achieved and maintained for two successive growing seasons. The first growing season after the pit is closed the disturbed area will be re-seeded. The seeding method will be to drill on contour whenever possible.
13. The NMOCD will be notified once successful re-vegetation has been achieved.
14. A steel marker will be set at the center of the on-site burial following onsite-pit closure (see application for administrative approval). The marker will be (24" X 24") and will have the operator name, lease name, well number, location (UL, Sec., Twp. and Rge.) and that it designates an "on-site burial location" lettering welded on the top side with a 4" threaded collar welded to the bottom side. The marker will be set at ground level and attached to a 4" diameter pipe that is cemented in a hole three feet deep. When the well is abandoned, a steel riser that is 4" in diameter, extending 4' above the ground will be welded to the pipe anchored in cement below the surface. The riser will have lettering welded on side showing operator name, well number, location (UL, Sec., Twp., and Rge.) and that it designates an on-site burial location.
15. Closure Report will be submitted 60-days after re-seeding. —
16. A deed notice identifying the exact location of the on-site burial will be filed with the County clerk in the county where the on-site burial occurs.

## **Sixteen G'S #91 Request for Administrative Approval**

Administrative approval is hereby requested for an alternative to the slope requirement (2H:1V), fencing design and steel marker to be set at the center of burial site following on-site pit closure for the Sixteen G'S #91 temporary pit.

The requests for administrative approval cited above are needed to help minimize environmental impact and increase safety and protect wildlife and public health. The alternatives proposed will protect fresh water, public health, safety and the environment more effectively than the design and construction specifications established by the State of New Mexico, Energy Minerals and Natural Resources Department do in rule 19.15.17.11 NMAC.

1. The proposed alternative pit design would have 2H: 1V slopes on two ends and vertical walls in the middle (Exhibit 7). The maximum depth of the pit would be 8-feet, never exceeding 6-feet of drilling fluid with at least 2-feet of freeboard. This pit size, depth and design (developed over the last 30+-years) is the best design (enabling separation of cuttings and mud) for the small water well rig and mud pump that will be used to drill the subject well. Based on the small size of the pit and larger size of liner installed, there will not be any vertical strain on the liner. In the event someone falls into the pit they will be able to exit the pit using the 2H: 1V slopes on either end of the pit (spaced 40-feet apart), using a rope ladder located at the midpoint on the far side of pit or by climbing up the suction or discharge lines on the rig side of the pit.

The existing rule (19.15.17.11.F.2) would require the operator to build a temporary pit that has 2H: 1V slopes on all four sides. To achieve the minimum depth and width needed for proper separation of cuttings and mud (8-feet deep, 13-feet wide, 6-feet of mud and 2-feet of freeboard) the width of the pit required under the existing rule would have to be doubled (13-feet wide proposed design, 45-feet wide under the existing rule). The larger pit size required under the existing rule would require the pad size to be increased from the current 105-feet by 150-feet (0.36 acres) to 150-feet by 150-feet (0.52 acres). The larger pit size required under the existing rule would require a doubling of mud volume (600-bls proposed design, 1200-bls existing rule) to operate properly and would have to be disposed of once the temporary pit is closed. Also the larger pit size required under the existing rule would require a larger liner (102' X 42' proposed design, 102' X 60' existing rule) and would have to be disposed of once the temporary pit is closed. The proposed alternative temporary pit design is needed so that the optimum size and design can be constructed which will also minimize the impact on the environment.

The proposed temporary pit will be constructed and operated in a safe manner to prevent contamination of fresh water and protect public health and the environment.

2. The proposed alternative fencing design will include T-posts spaced 10-feet apart with 3-T-posts on each end. T-posts will be located outside of the liner apron and burial trench. Hog-wire / field fence 4-feet in height will be strung tightly and anchored to the top and bottom of each T-post. Small holes (3" high X 6" wide) in the hog-wire will be located at ground level with increasing larger holes (up to 7" high X 6" wide) located at the top of the fence. Anchor braces will be put at all four corners to strengthen and tighten the fence. During drilling or work-over operations, there will be no fence

adjacent to the rig. However, the ends of fence will be attached to the front and rear of rig when responsible personnel are not on-site. Once the rig is moved off, the third side of fence will be constructed in the same manner. This fence design (developed over the last 30-years) has proven to be very effective controlling unauthorized access to temporary drilling pits.

The existing rule (19.15.17.11.D.3) would require the operator to fence the temporary pit with a four foot fence that has at least four strands of barbed wire evenly spaced in the interval between on foot and four feet above the ground level. The proposed fencing alternative would provide better security against unauthorized access to temporary drilling pits. The smaller holes in hog-wire (3" X 6" up to 7" X 6") is more effective at controlling unauthorized access by the public and wildlife than 4-strands of barbed wire spaced 12" apart.

The proposed fence around the temporary pit will be constructed and operated in a manner that prevents unauthorized access and shall maintain the fence in good condition to protect the public and wildlife.

3. The proposed alternative steel marker set at the center of the on-site burial following onsite-pit closure will be a flat steel marker. The marker will be (24" X 24") and will have the operator name, lease name, well number, location (UL, Sec., Twp., Rge.) and that it designates an "on-site burial location" lettering welded on the top side with a 4" threaded collar welded to the bottom side. The marker will be set at ground level and attached to a 4" diameter pipe that is cemented in a hole three feet deep. When the well is abandoned, a steel riser that is 4" in diameter, extending 4' above the ground will be welded to the pipe anchored in cement below the surface. The riser will have lettering welded on side showing operator name, well number, location (UL, Sec., Twp., and Rge.) and that it designates an on-site burial location.

The existing rule (19.15.17.13.F.1.d) would require the operator to install a 4" diameter steel marker a minimum 3' deep in cement and extending at least 4' above ground. The proposed steel marker alternative would be much safer than the existing rule. The steel marker will be located approximately 15 – 20 feet from the well head. A marker that stands 4' tall would present a safety hazard for personnel and vehicle traffic working around the well-head.

The requests for administrative approval cited above are needed to help minimize environmental impact, increase safety and protect wildlife and public health. The alternatives proposed will protect fresh water, public health, safety and the environment more effectively than the design and construction specifications established by the State of New Mexico, Energy Minerals and Natural Resources Department do in rule 19.15.17.11 NMAC.